

Notes.  
All Dimensions to be checked on site


SCALE (METRES) - 1:100  
1 0 1 2 3 4 5




Existing Front Elevation.  
(1:50)




Existing Side Elevation.  
(1:50)

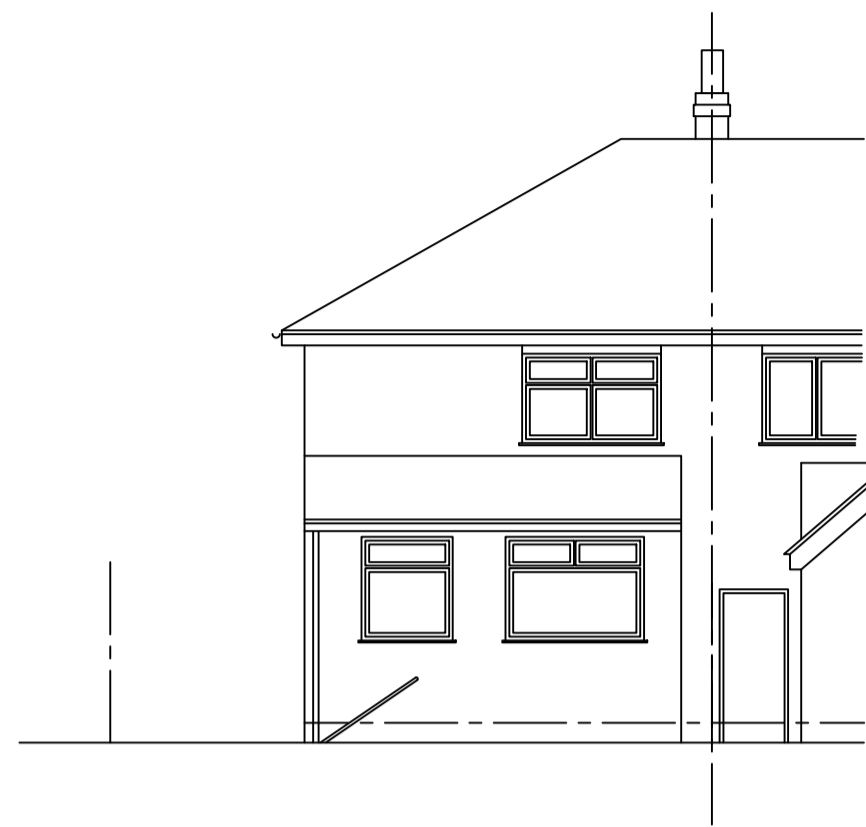


Existing Rear Elevation.  
(1:50)

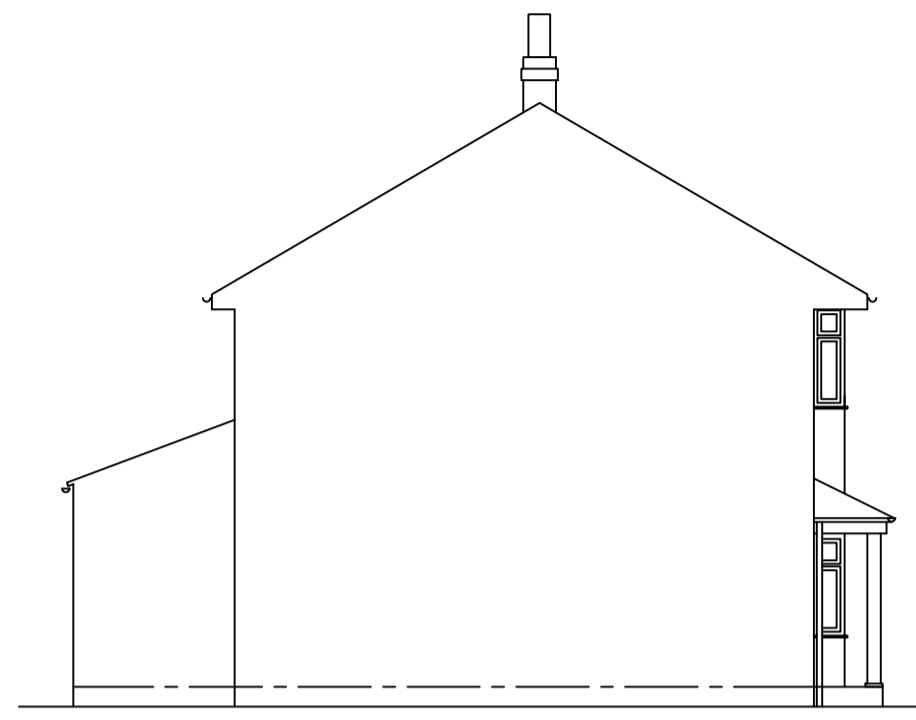

Existing Side Elevation.  
(1:50)

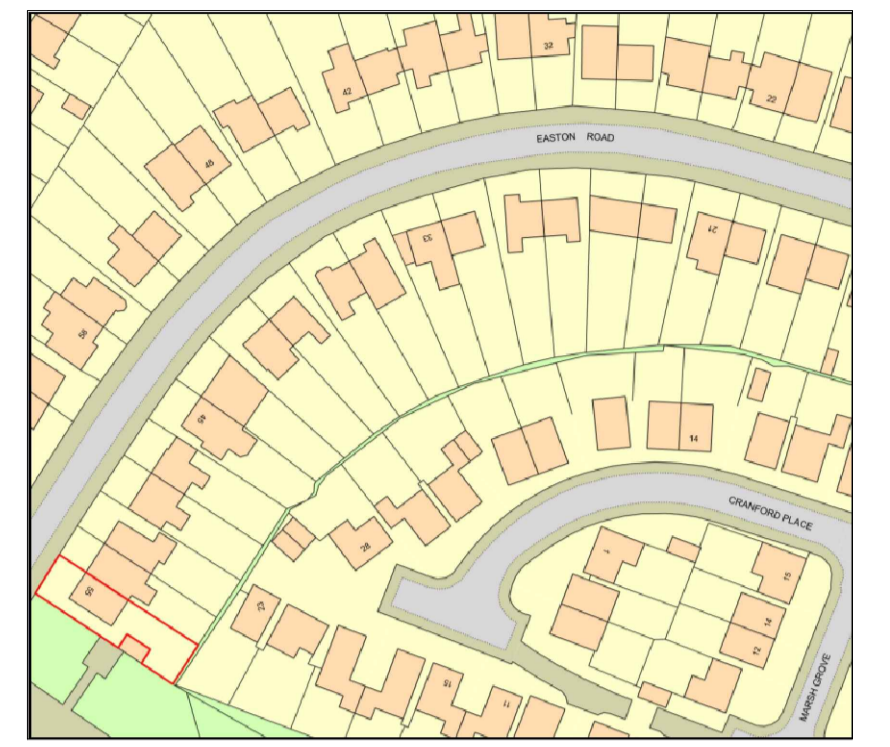


Location Plan.  
(1:1250)

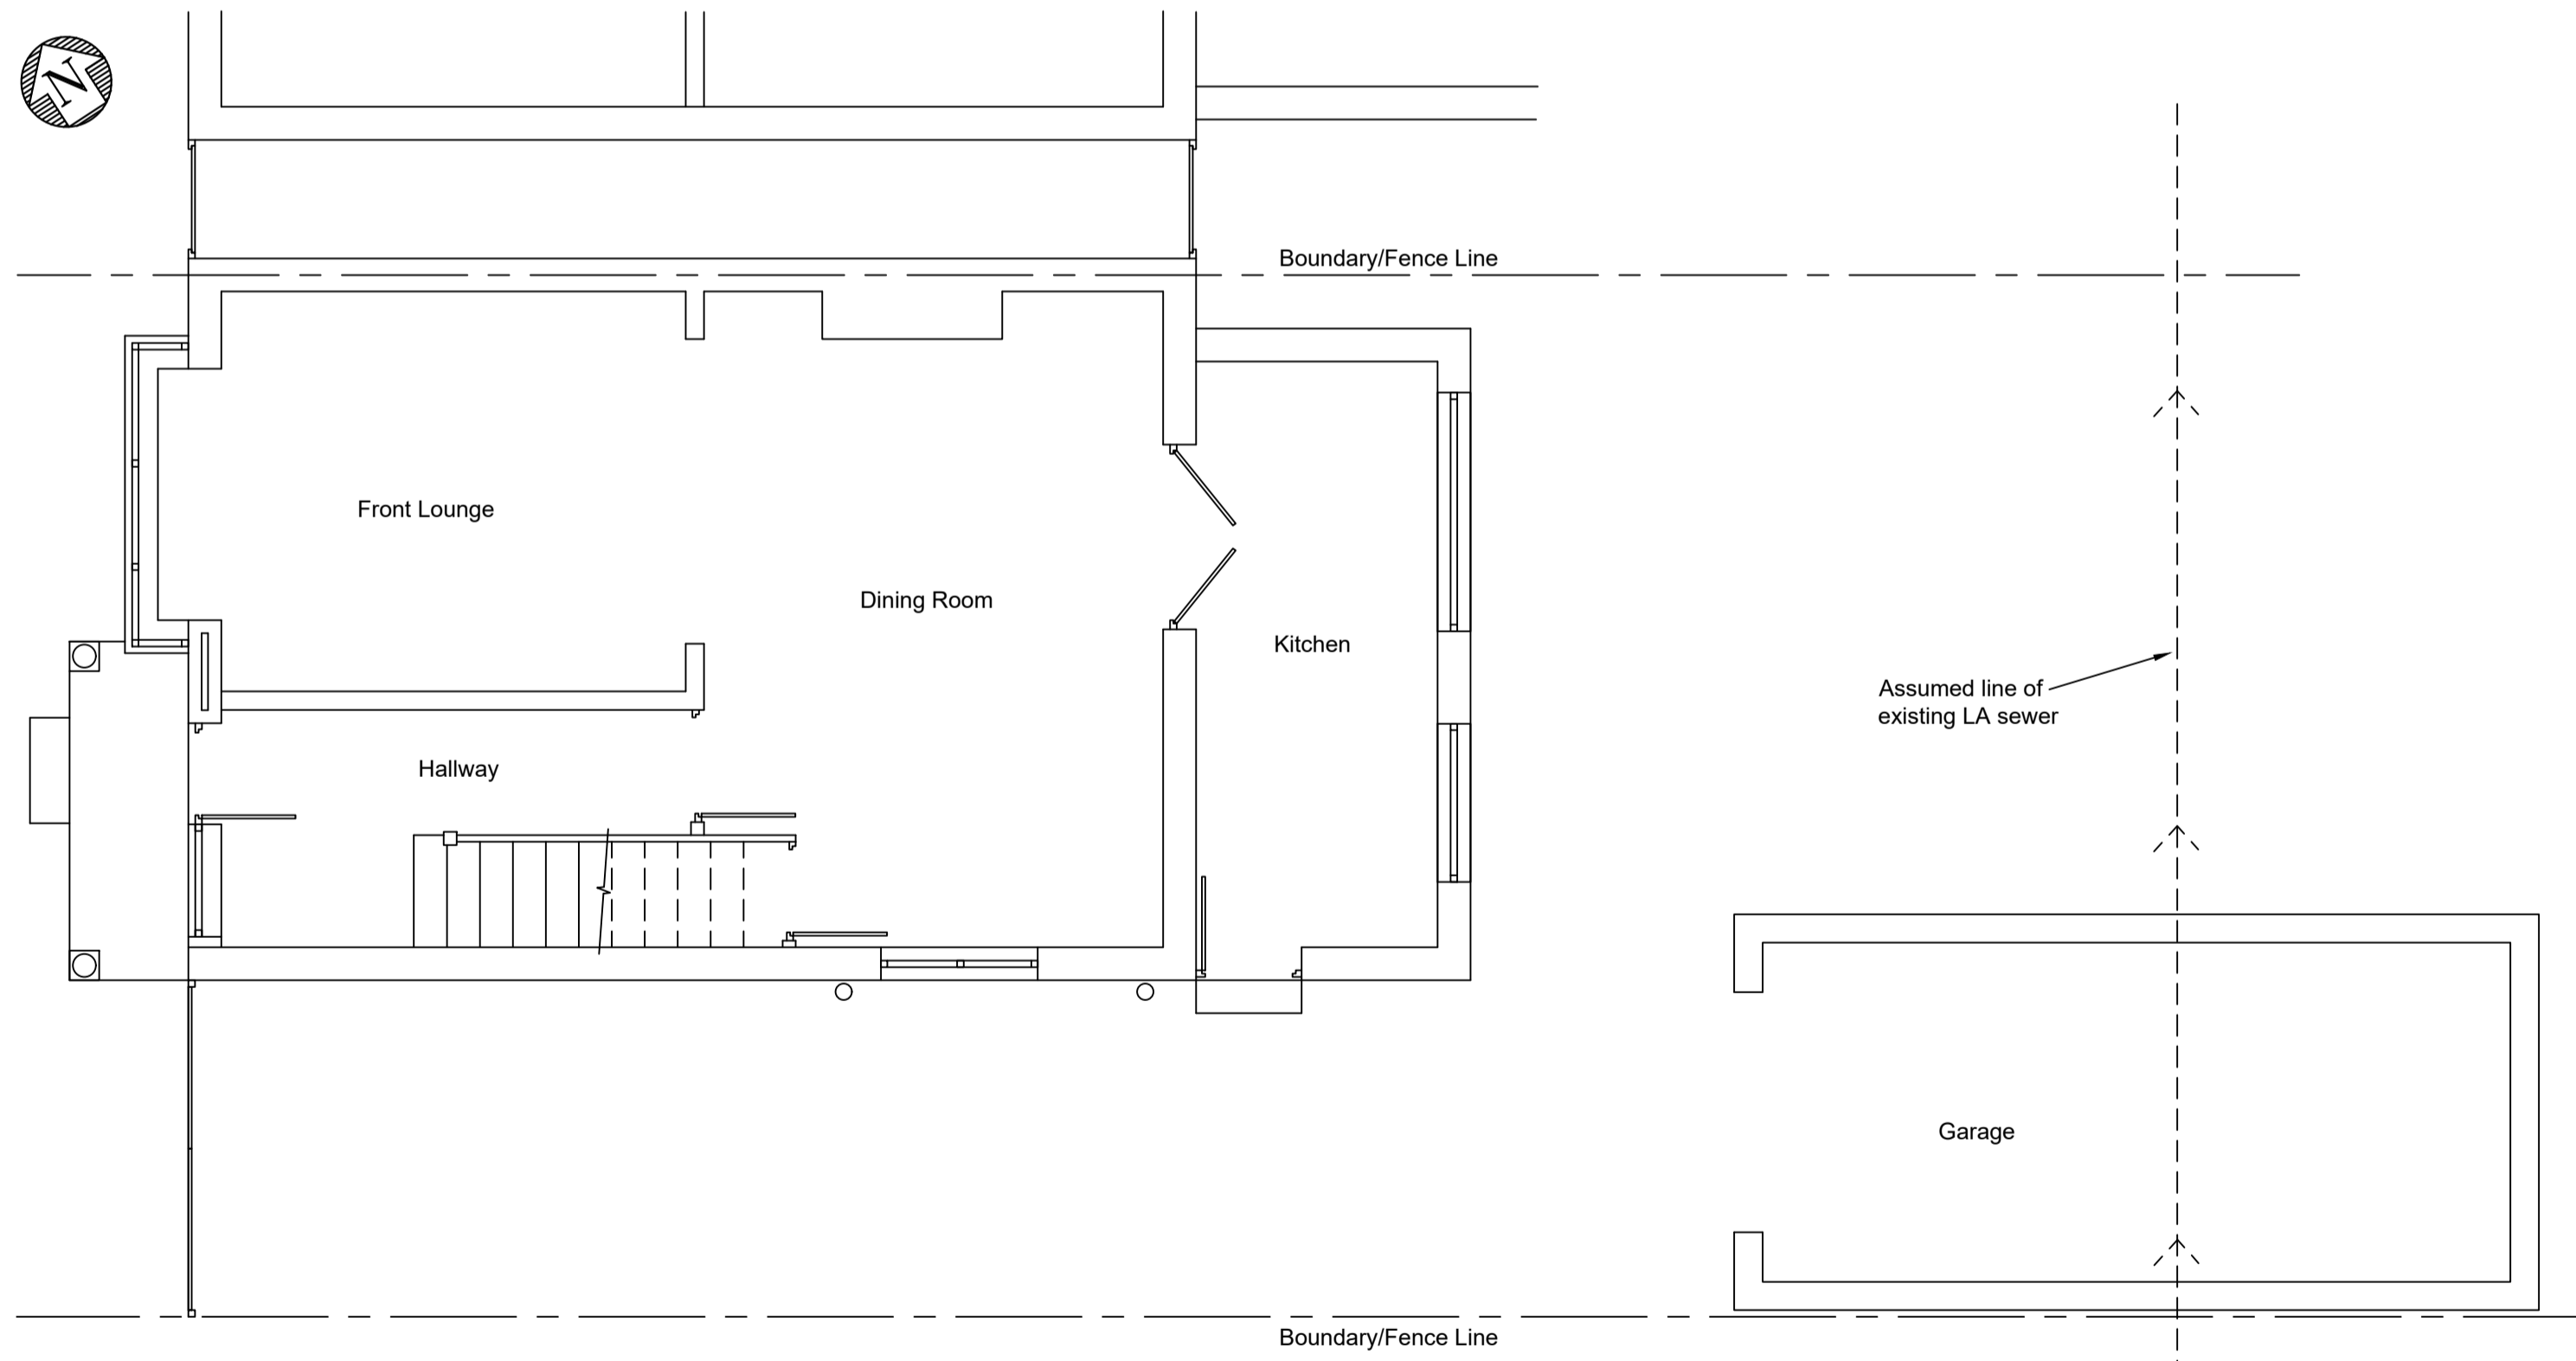

Existing Ground Floor Plan.  
(1:50)

SCALE (METRES) - 1:50  
0.5 0 1 2 3

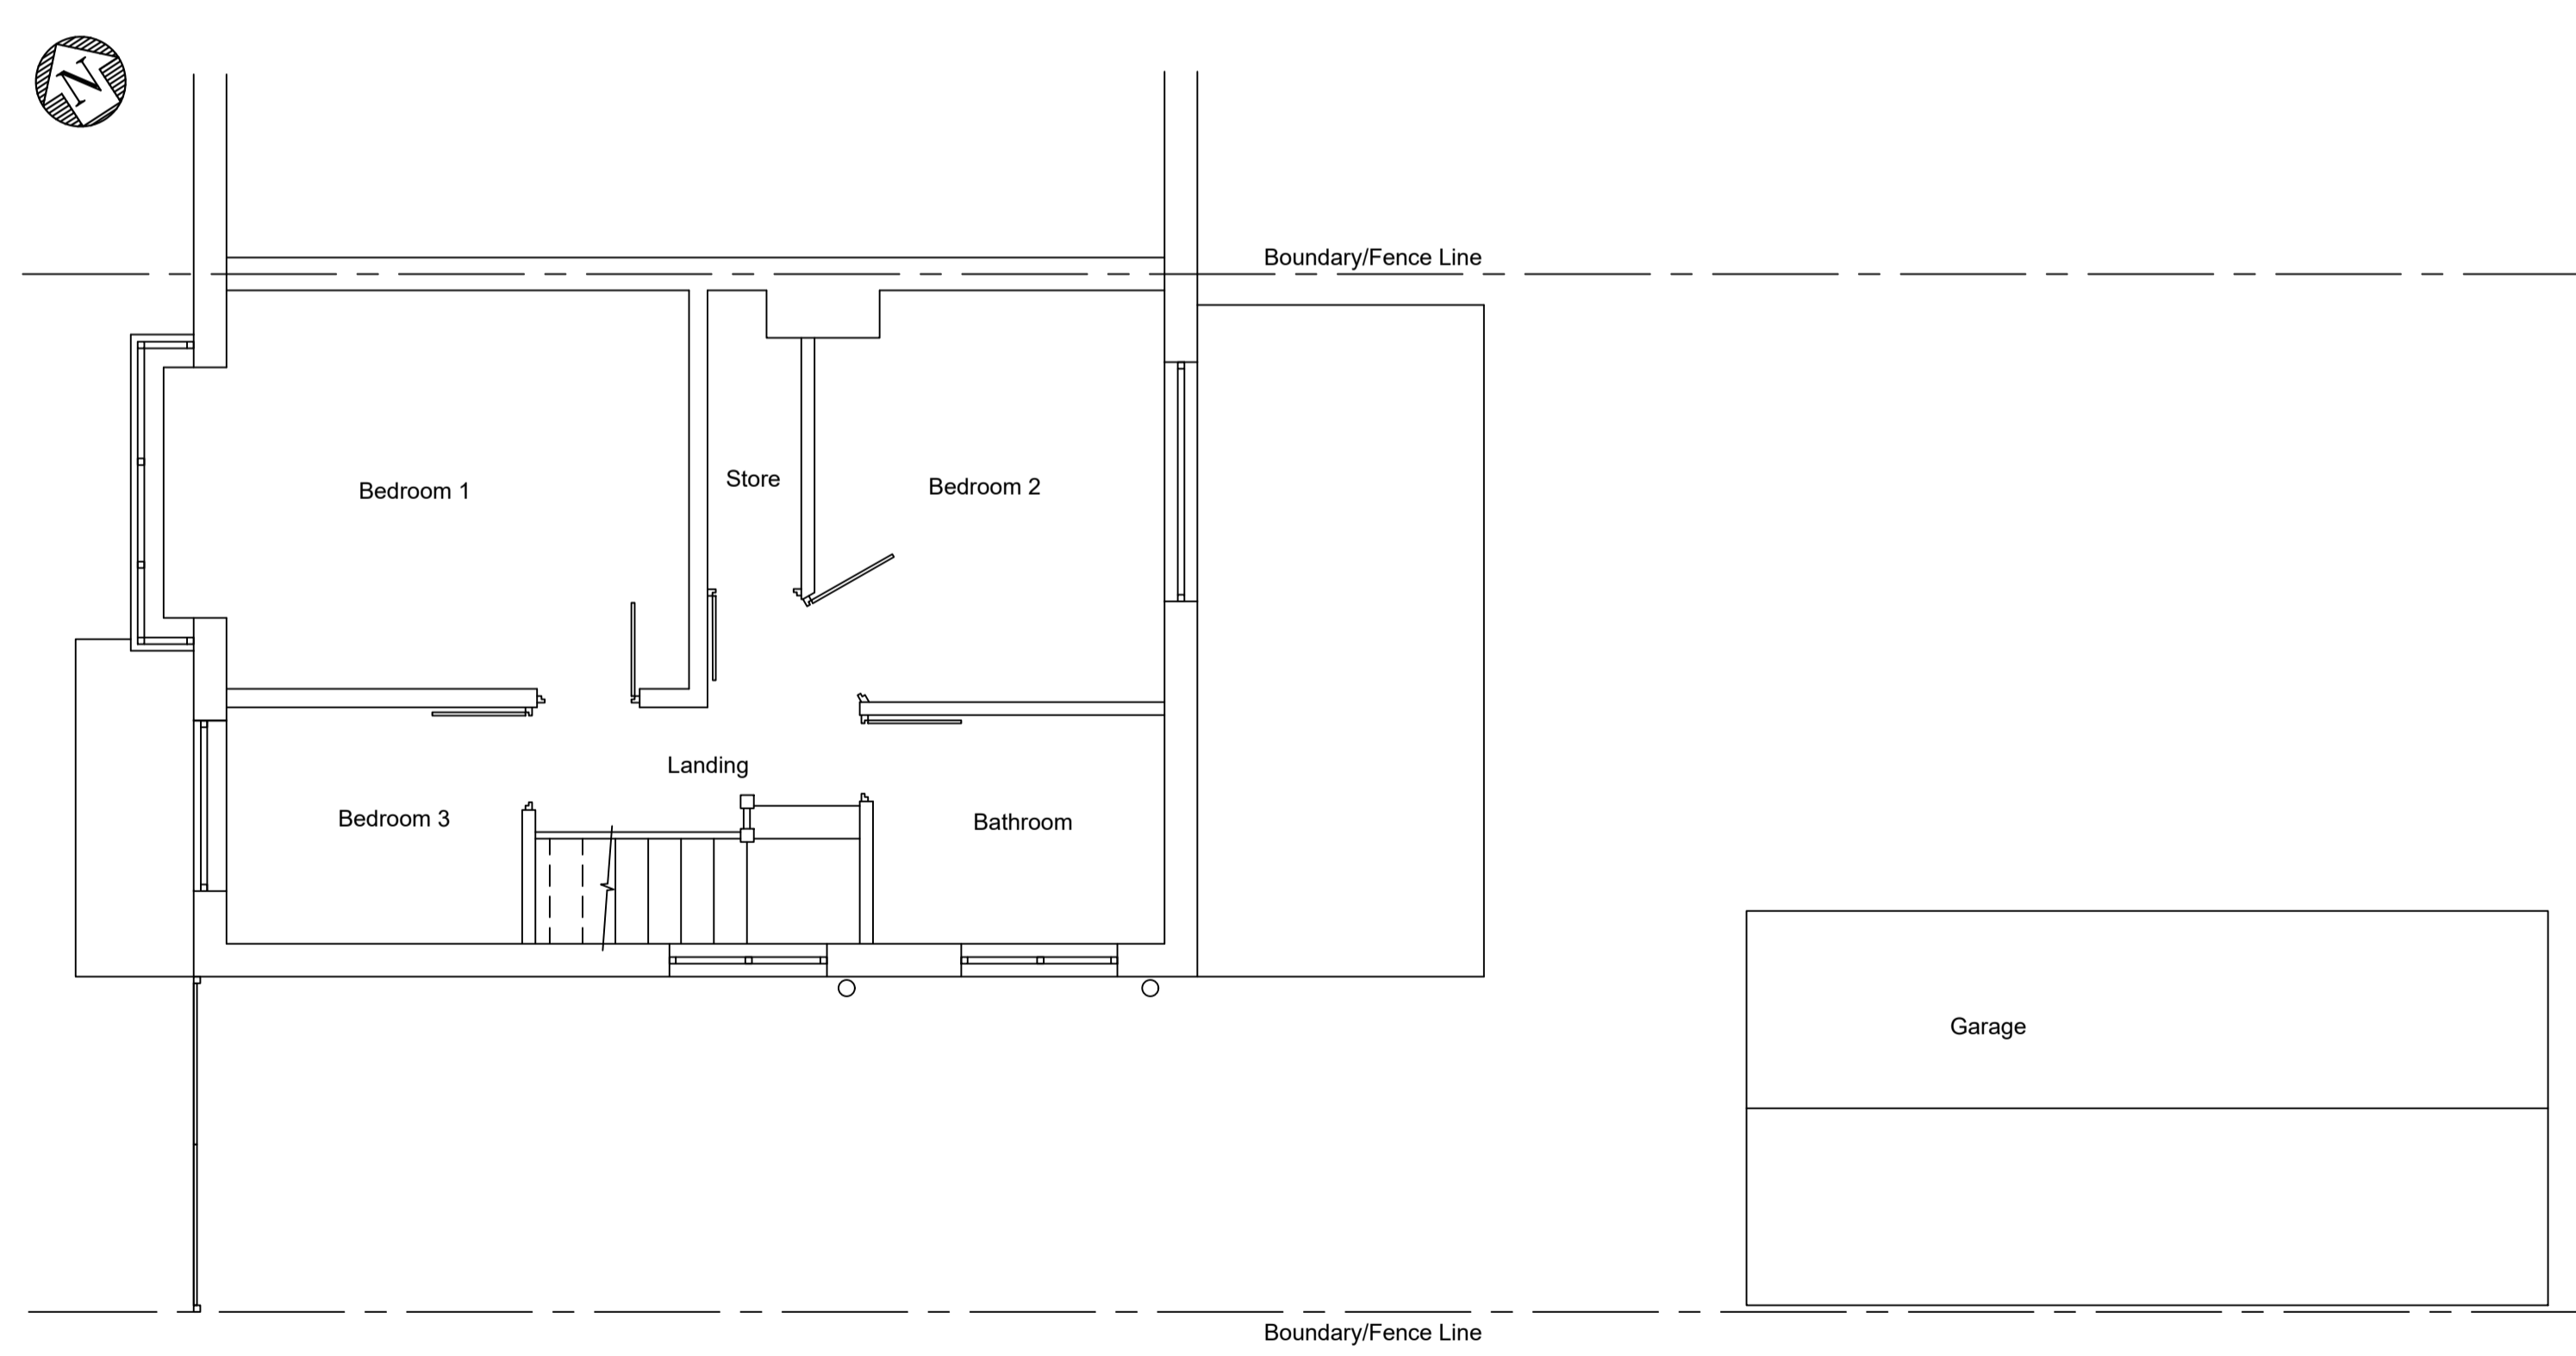

Existing 1st Floor Plan.  
(1:50)

Revision		
B	01.03.2026	Submitted For Planning Application
A	08.06.2021	Existing Garage added to plans
CLIENT	MR & MRS LOWRY	
PROJECT	55 EASTON ROAD, LIVERPOOL, L36 4NY SIDE AND REAR EXTENSION	
DRG. TITLE	EXISTING PLANS AND ELEVATIONS PLANNING	
Scale: As shown @ A1	Drawn: KAD	Date: 10.03.2021
Drawing Number	Rev	
SL 001	B	