




FRONT ELEVATION (East)

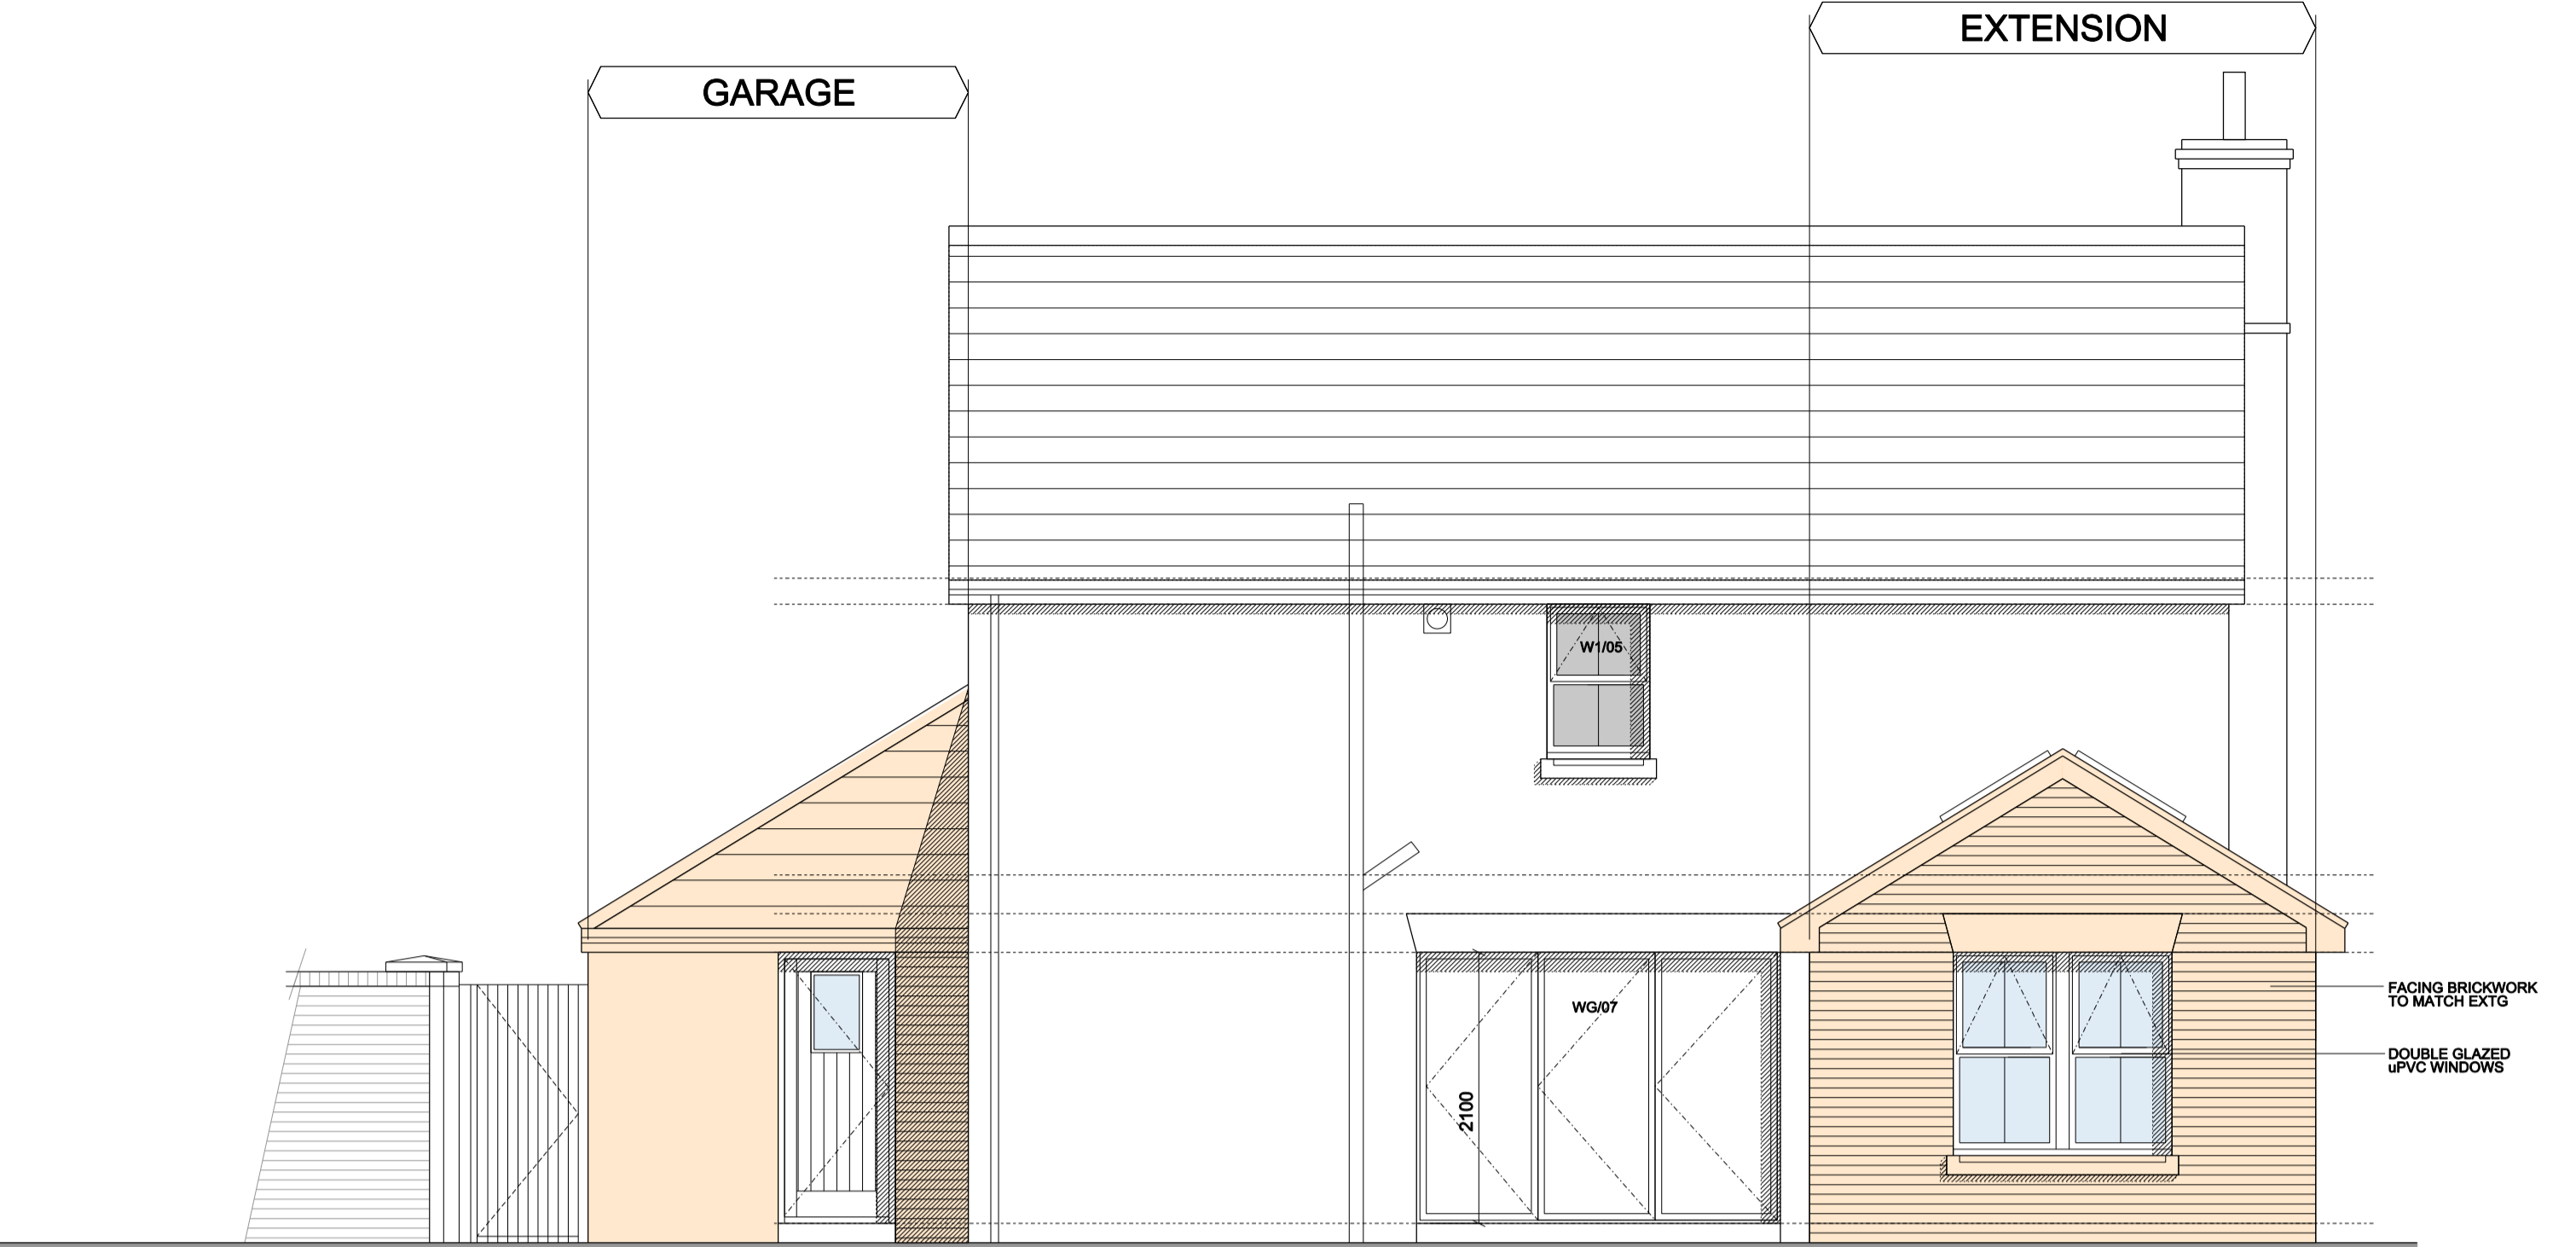

REAR ELEVATION (West)

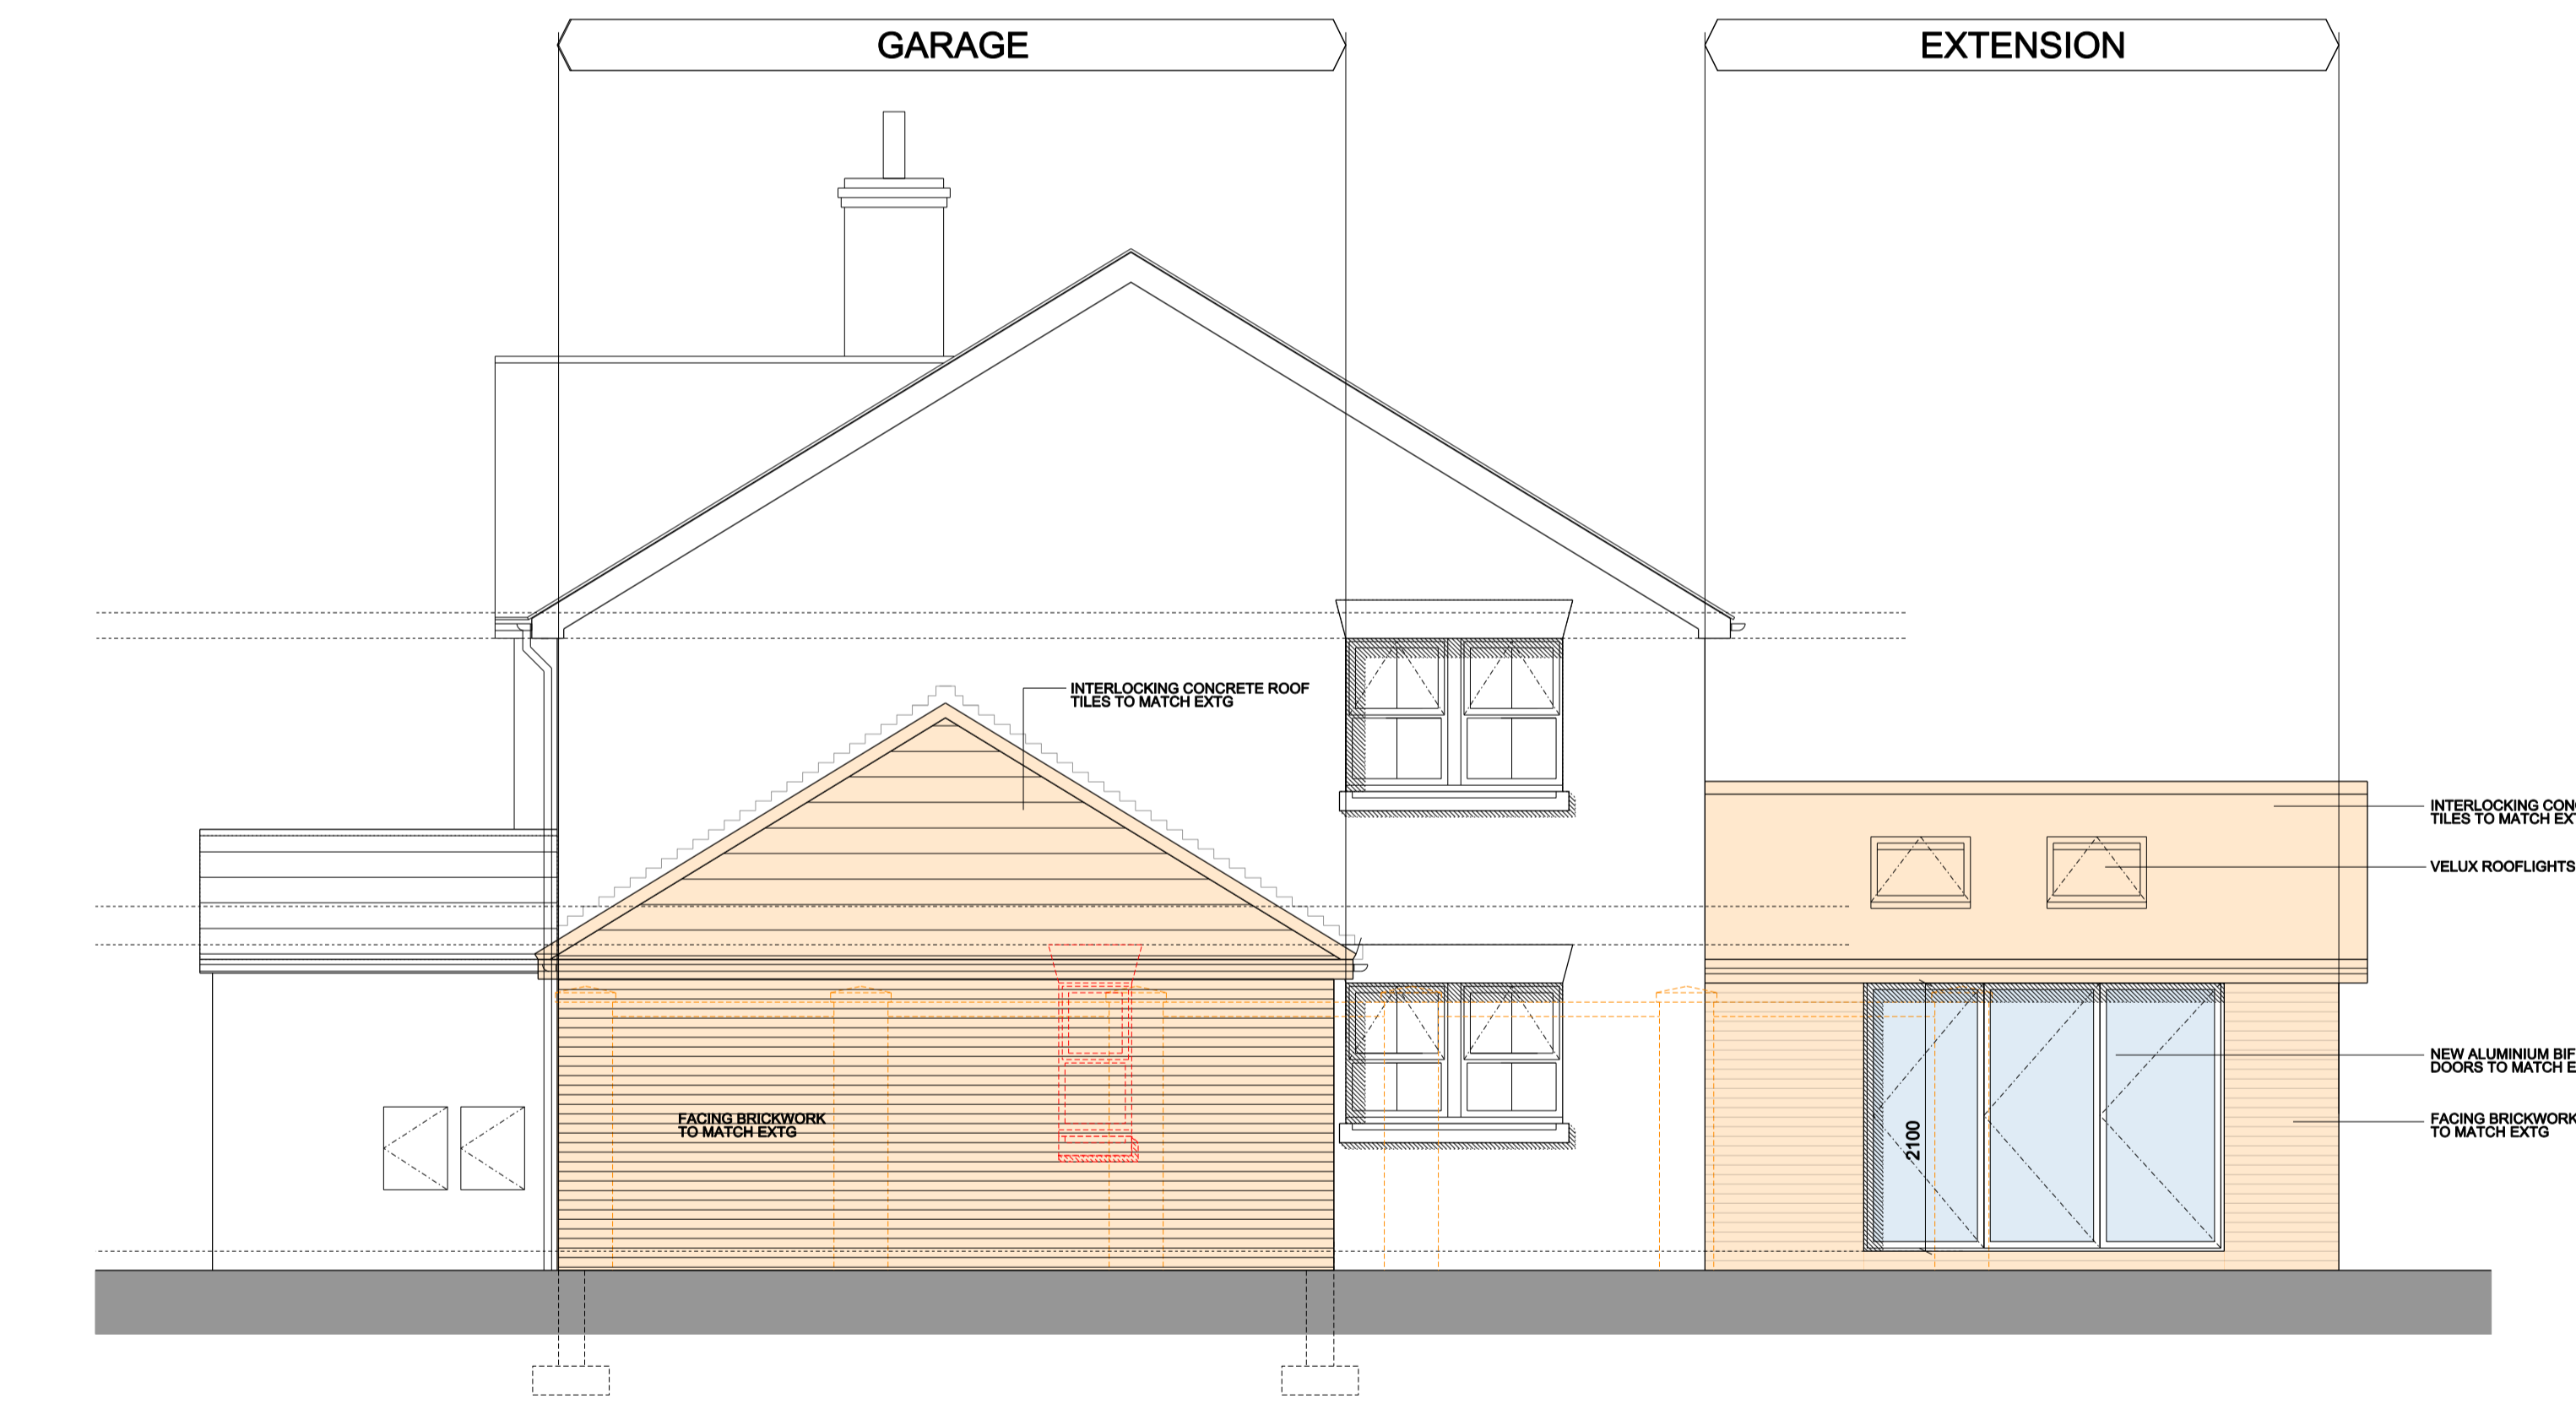


SIDE ELEVATION (North)

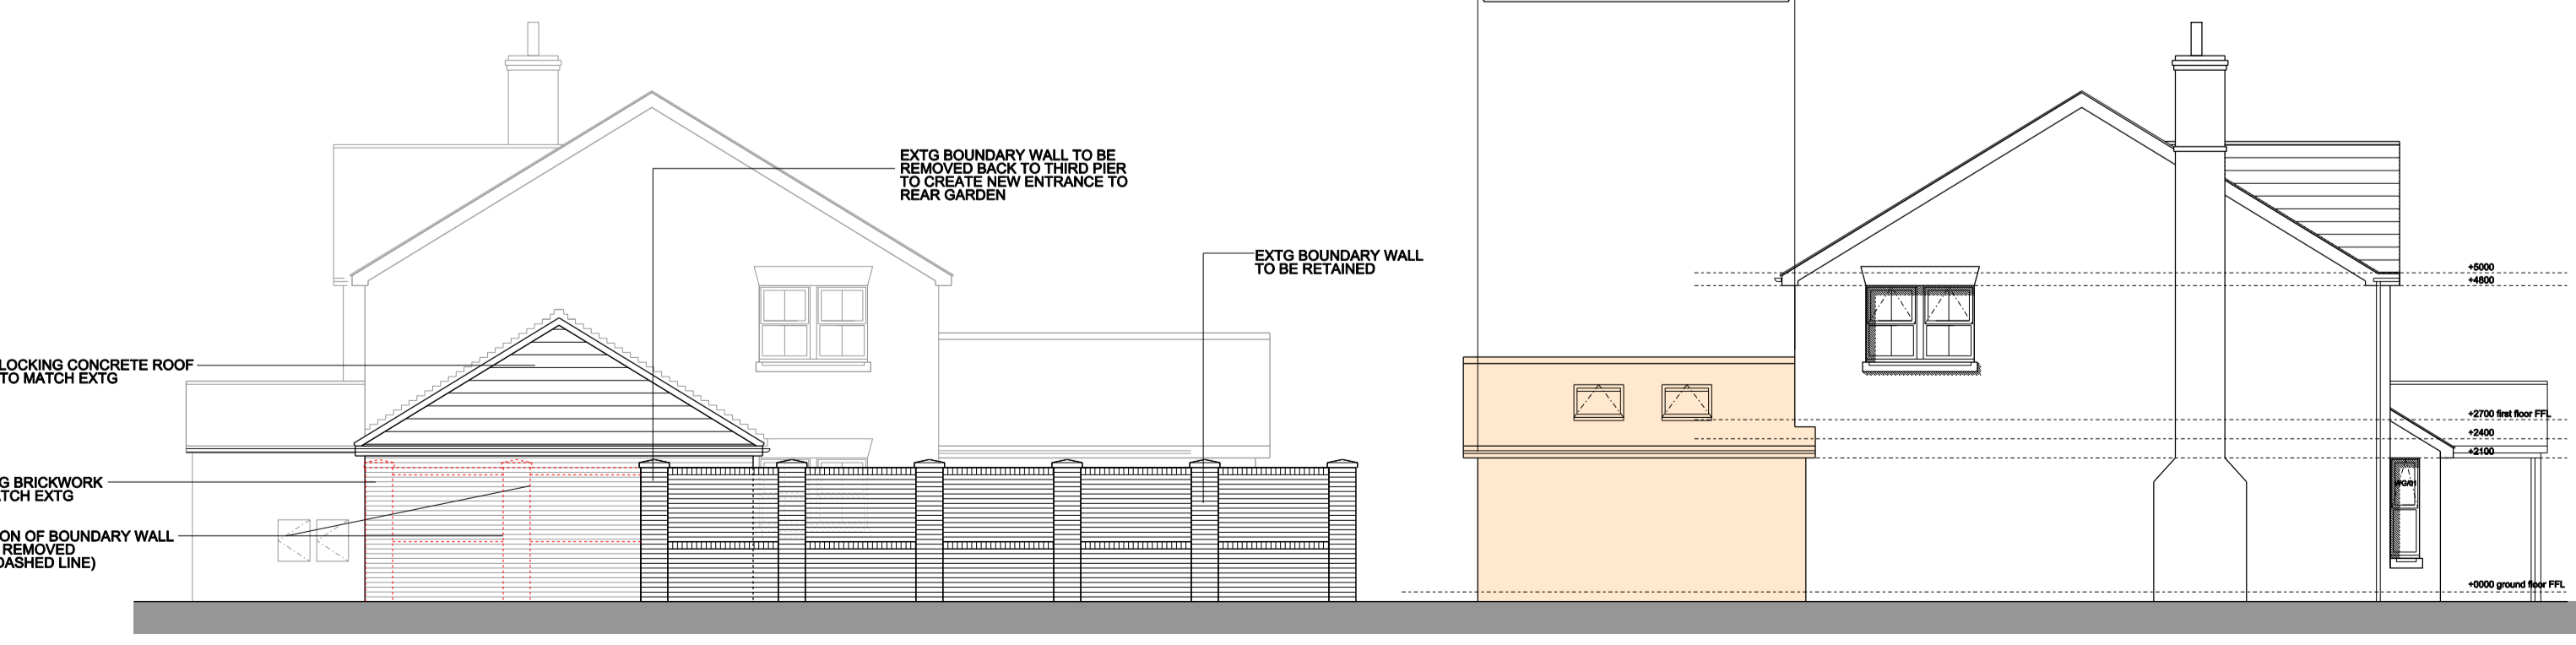

SIDE ELEVATION (North) 1:100

SIDE ELEVATION (South) 1:100

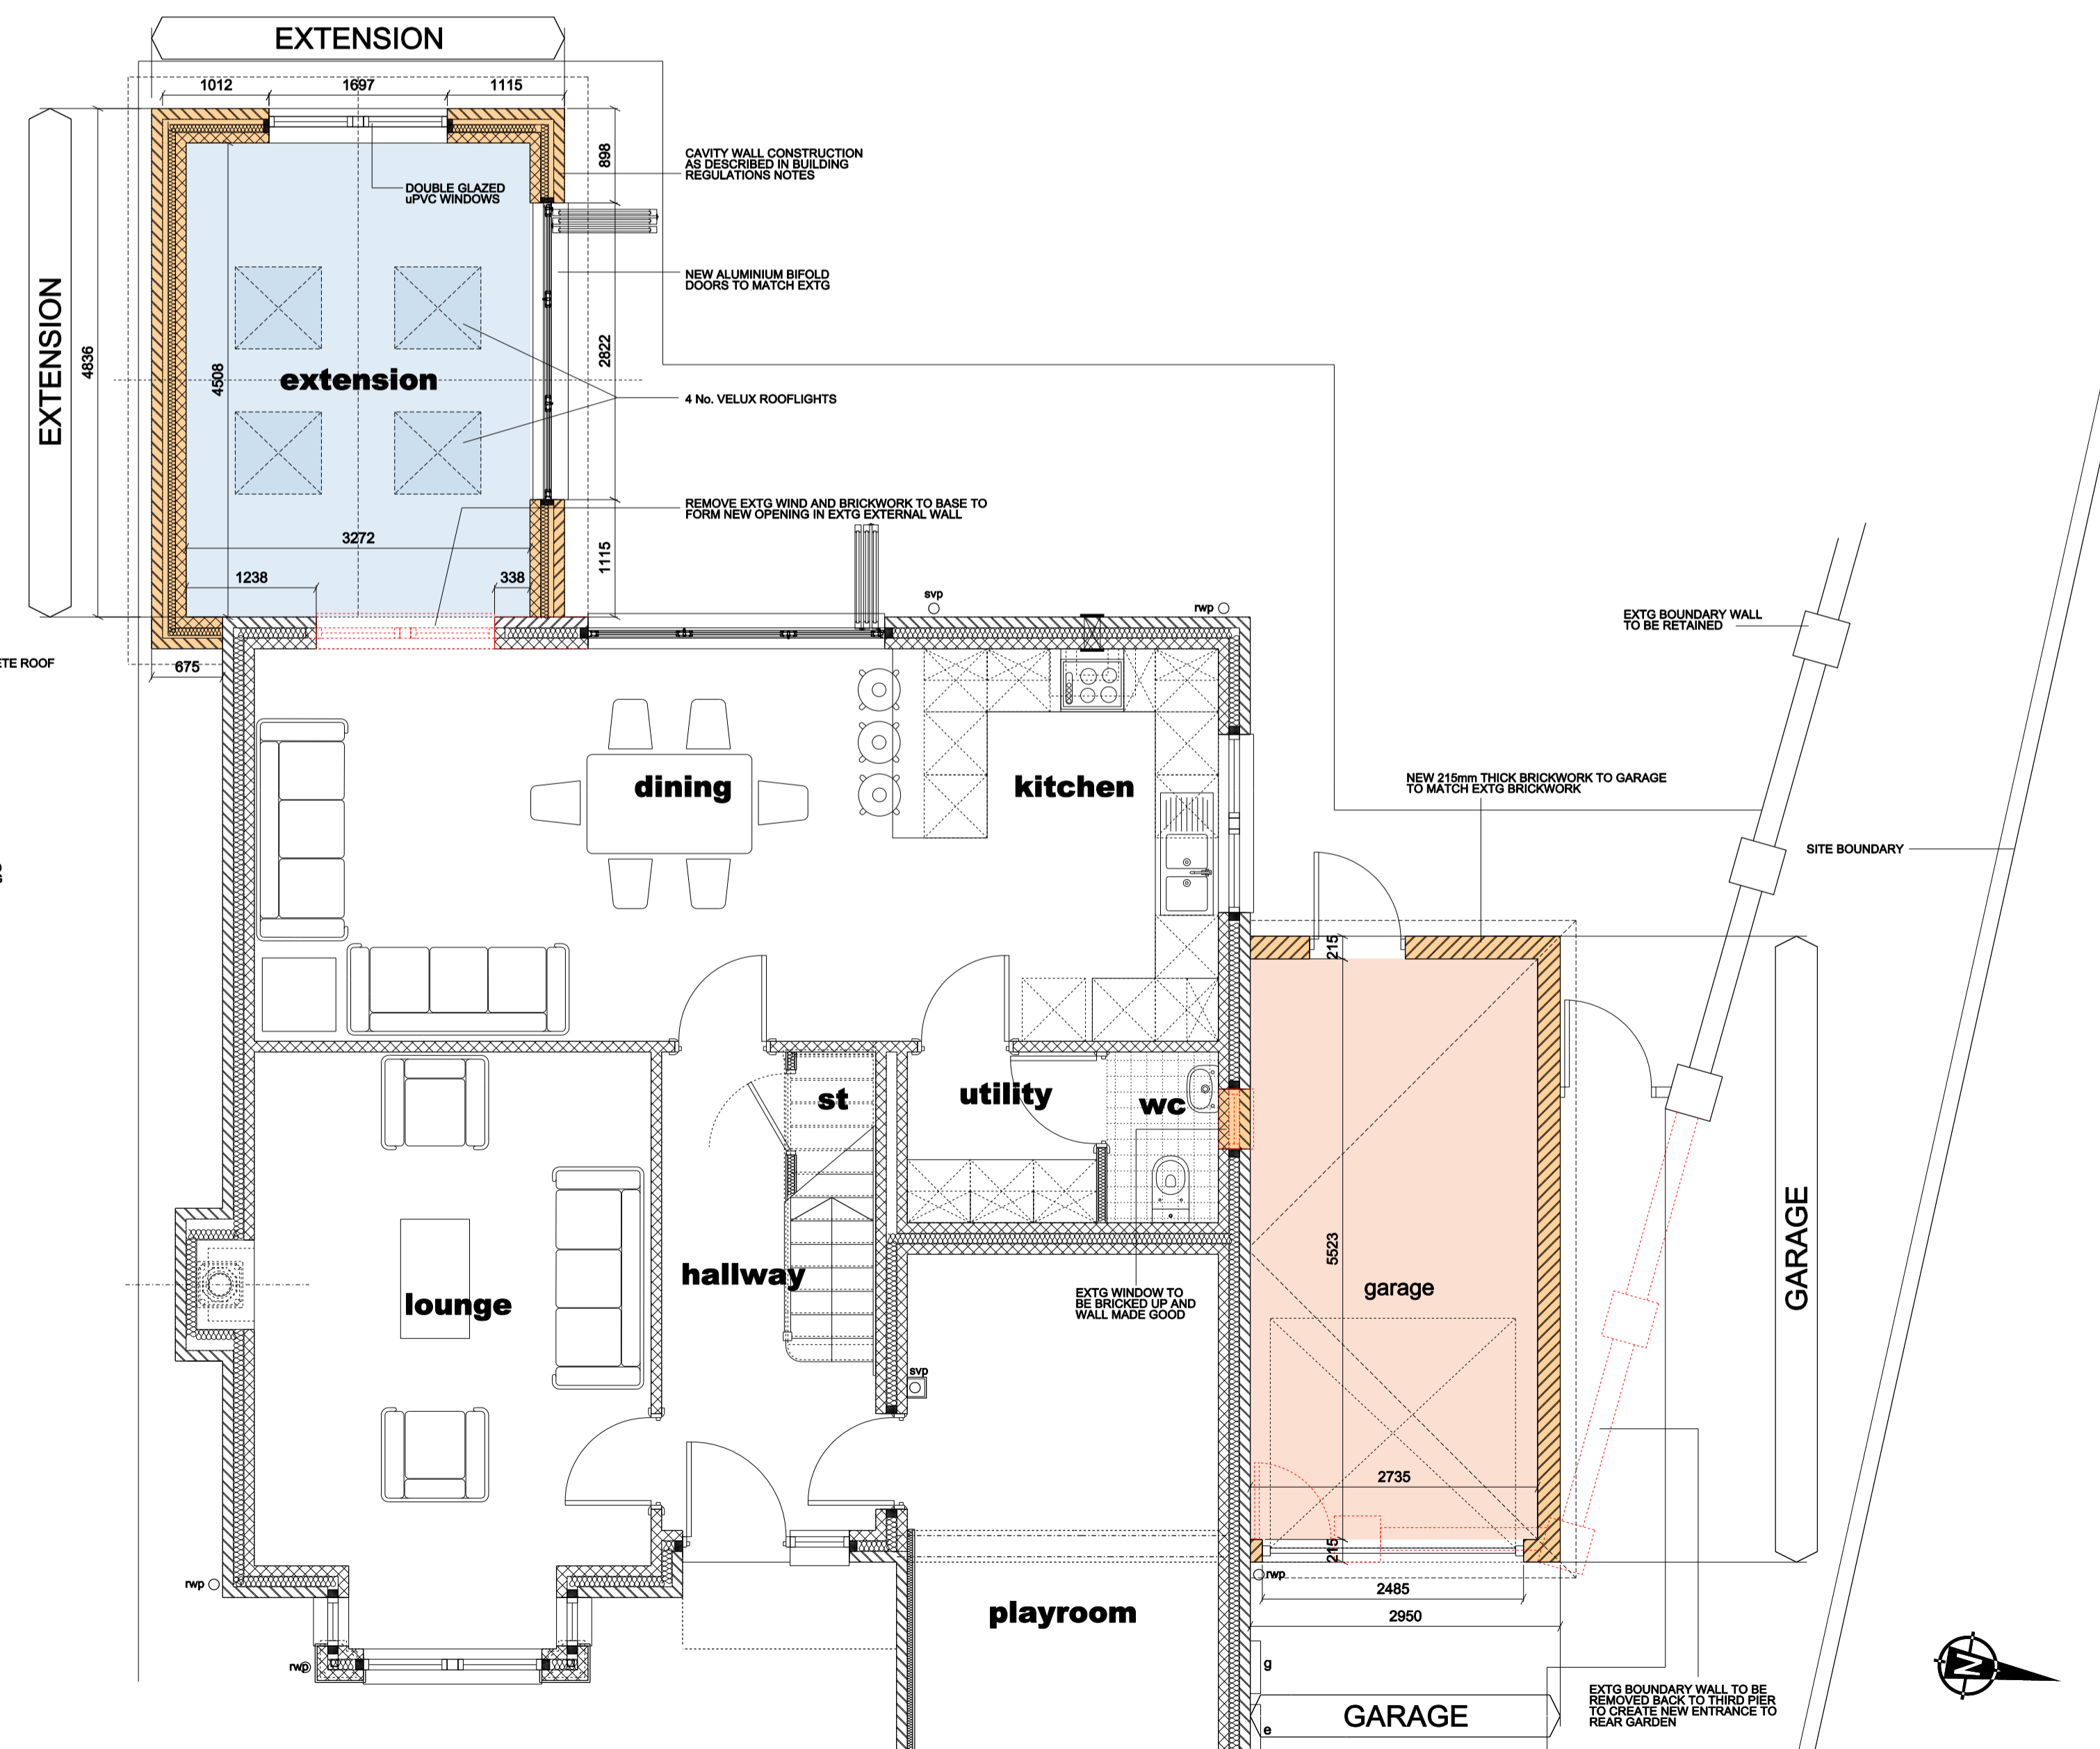

RIBA
Chartered Practice

© The design information in this report and drawings remain the copyright of SNOW architects Ltd. All dimensions to be checked on site prior to commencement of the works.

SNOW architects		DATE: FEB 2024
PROJECT: 11 Church House, Haver Street, Liverpool, L1 3DN	CLIENT: Mr & Mrs [Name]	SCALE: 1:100
DESIGNER: [Name]	APPROVED FOR SUBMIT: [Name]	DATE: [Date]
PROJECT NO: [Number]	PROJECT NAME: [Name]	PROJECT NO: [Number]
101 b		