
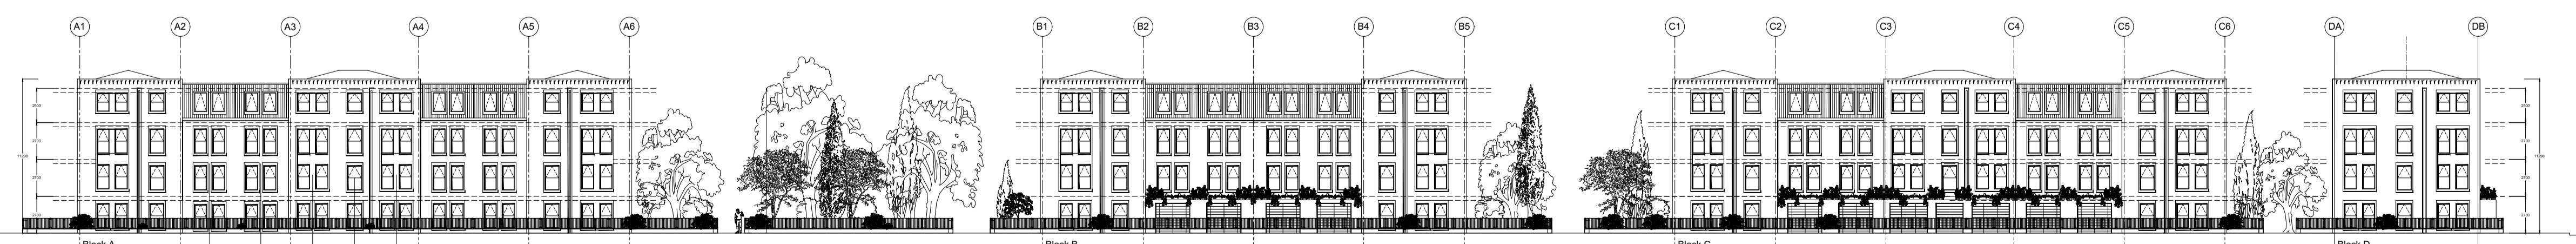


This drawing is the copyright of WD Architects and may not be reproduced in any form without prior written consent. Issue of this drawing does not impart any real or implied copyright licence.

This drawing must be read in conjunction with all associated architect's, consultants', sub-contractors', specialists' drawings and specifications.

Do not scale from this drawing.

Notes:

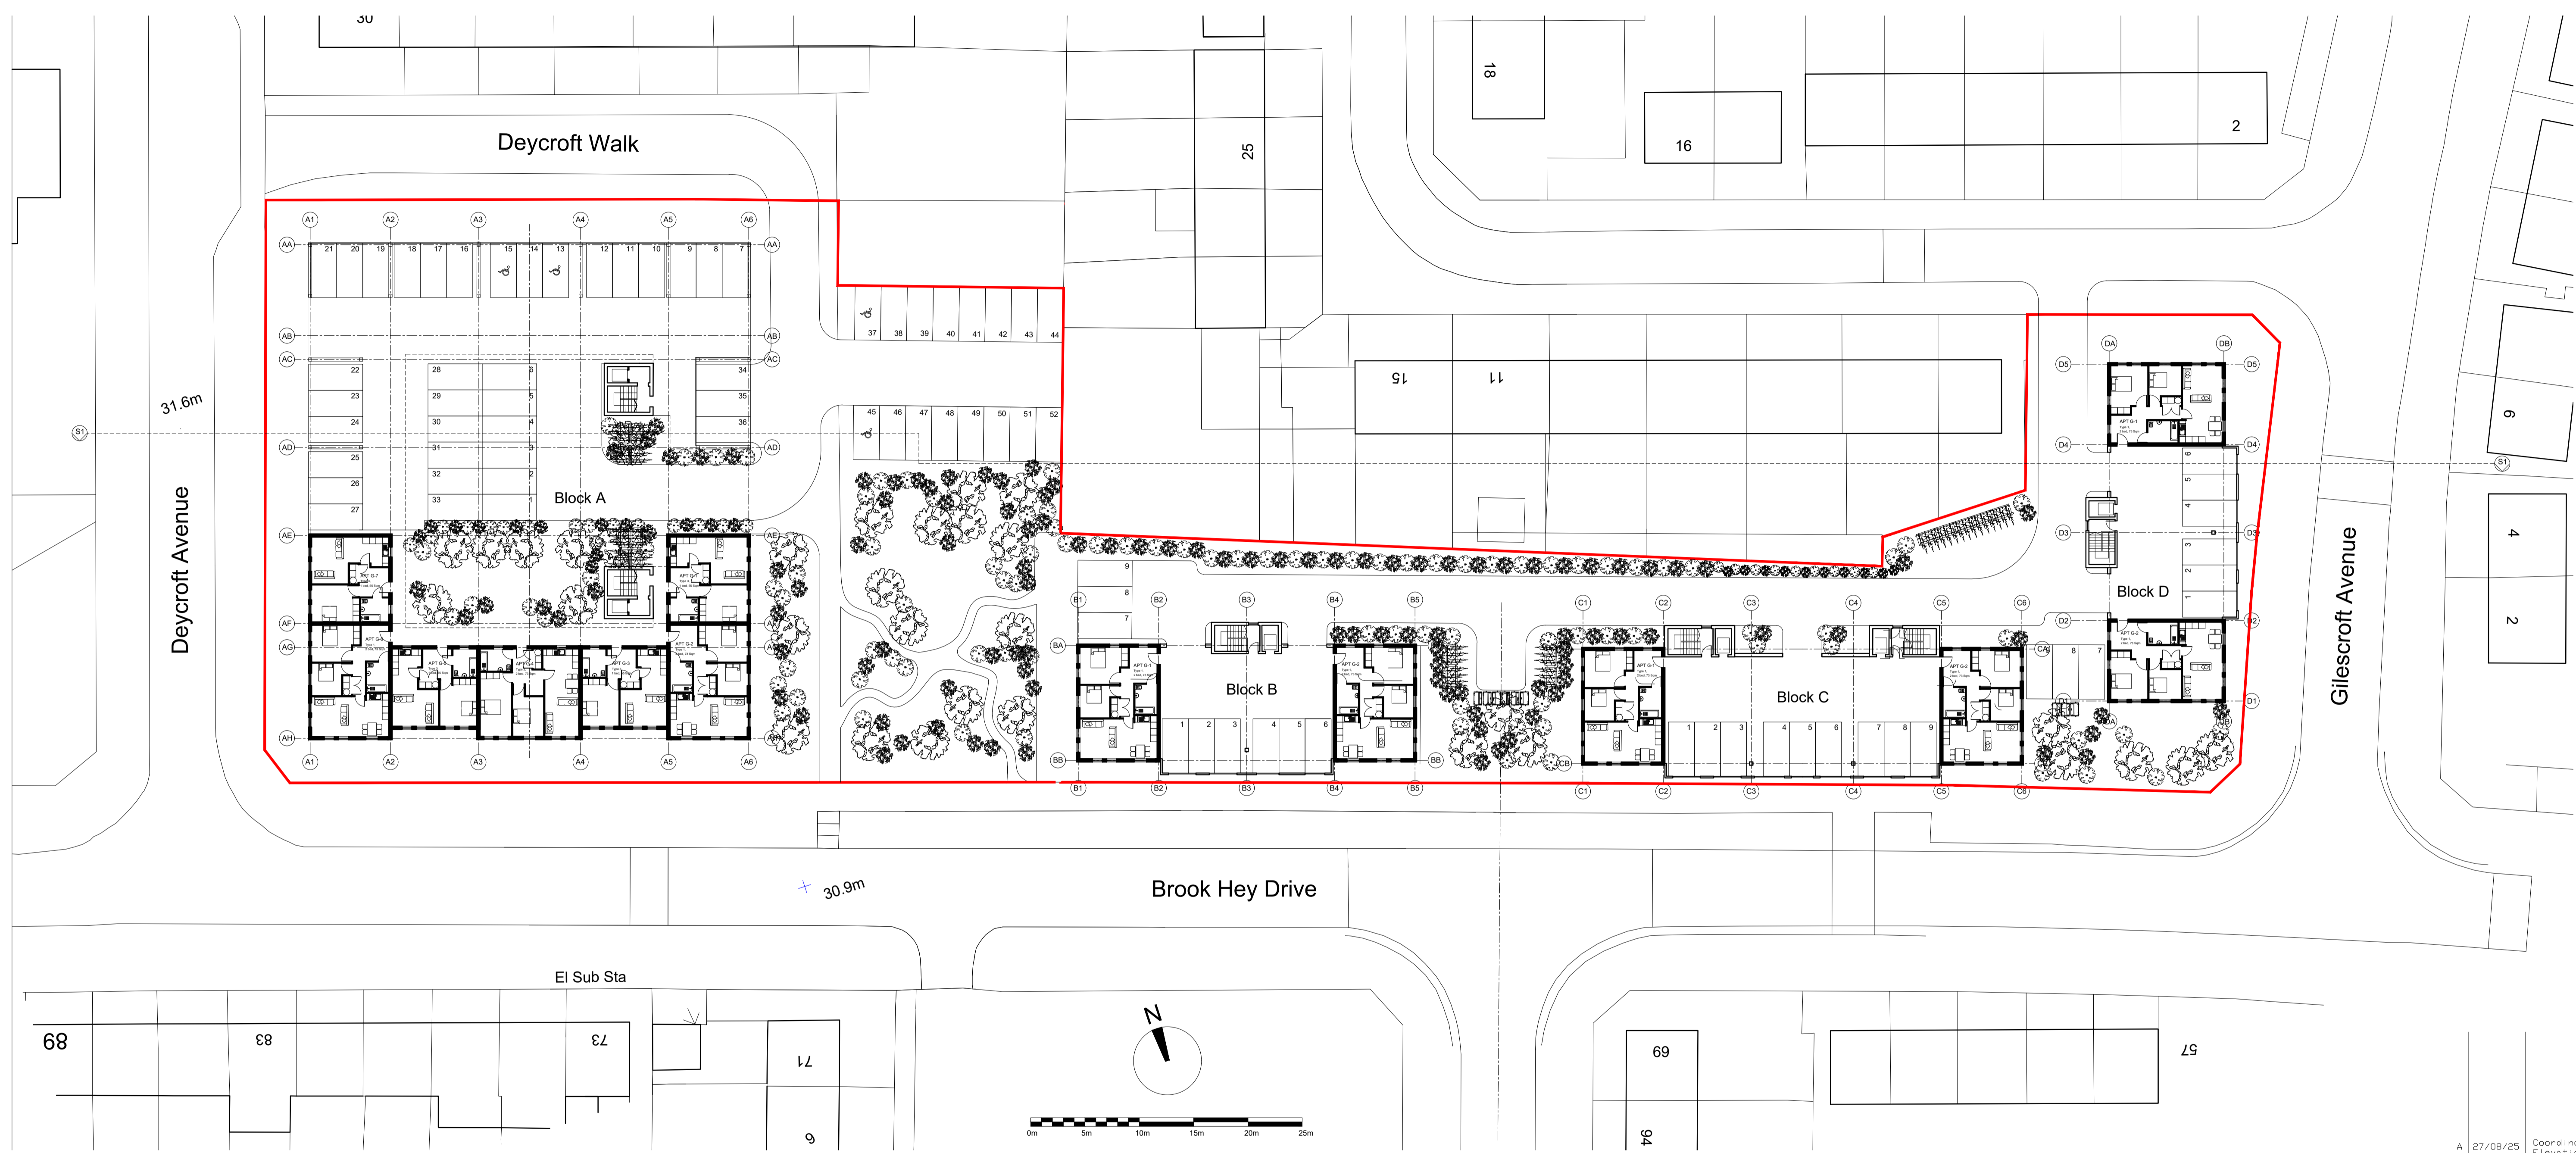

Elevation to Brook Hey Drive

0m 5m 10m 15m 20m 25m

A	27/08/25	Coordinated with Elevations
-	27/06/25	Originated

Ref	Date	Notes
REVISIONS		

DRAWING NUMBER	REVISION
593-P-01	A

DRAWING STATUS	AUTHOR
Planning Application	IW
SCALE	
1:300 @ A1	

DRAWING TITLE
Site plan

JOB TITLE
Brook Hey Development
Kirkby, Liverpool

WD Architects
Atlantic House
143 Sefton Street
Liverpool L8 5SN
0151 332 0120
info@wrooltdesign.co.uk
wrooltdesign.co.uk