


This drawing is the copyright of WD Architects and may not be reproduced in any form without prior written consent. Issue of this drawing does not impart any real or implied copyright licence.

This drawing must be read in conjunction with all associated architect's, consultants', sub-contractors', specialists' drawings and specifications.

Do not scale from this drawing.

Notes:

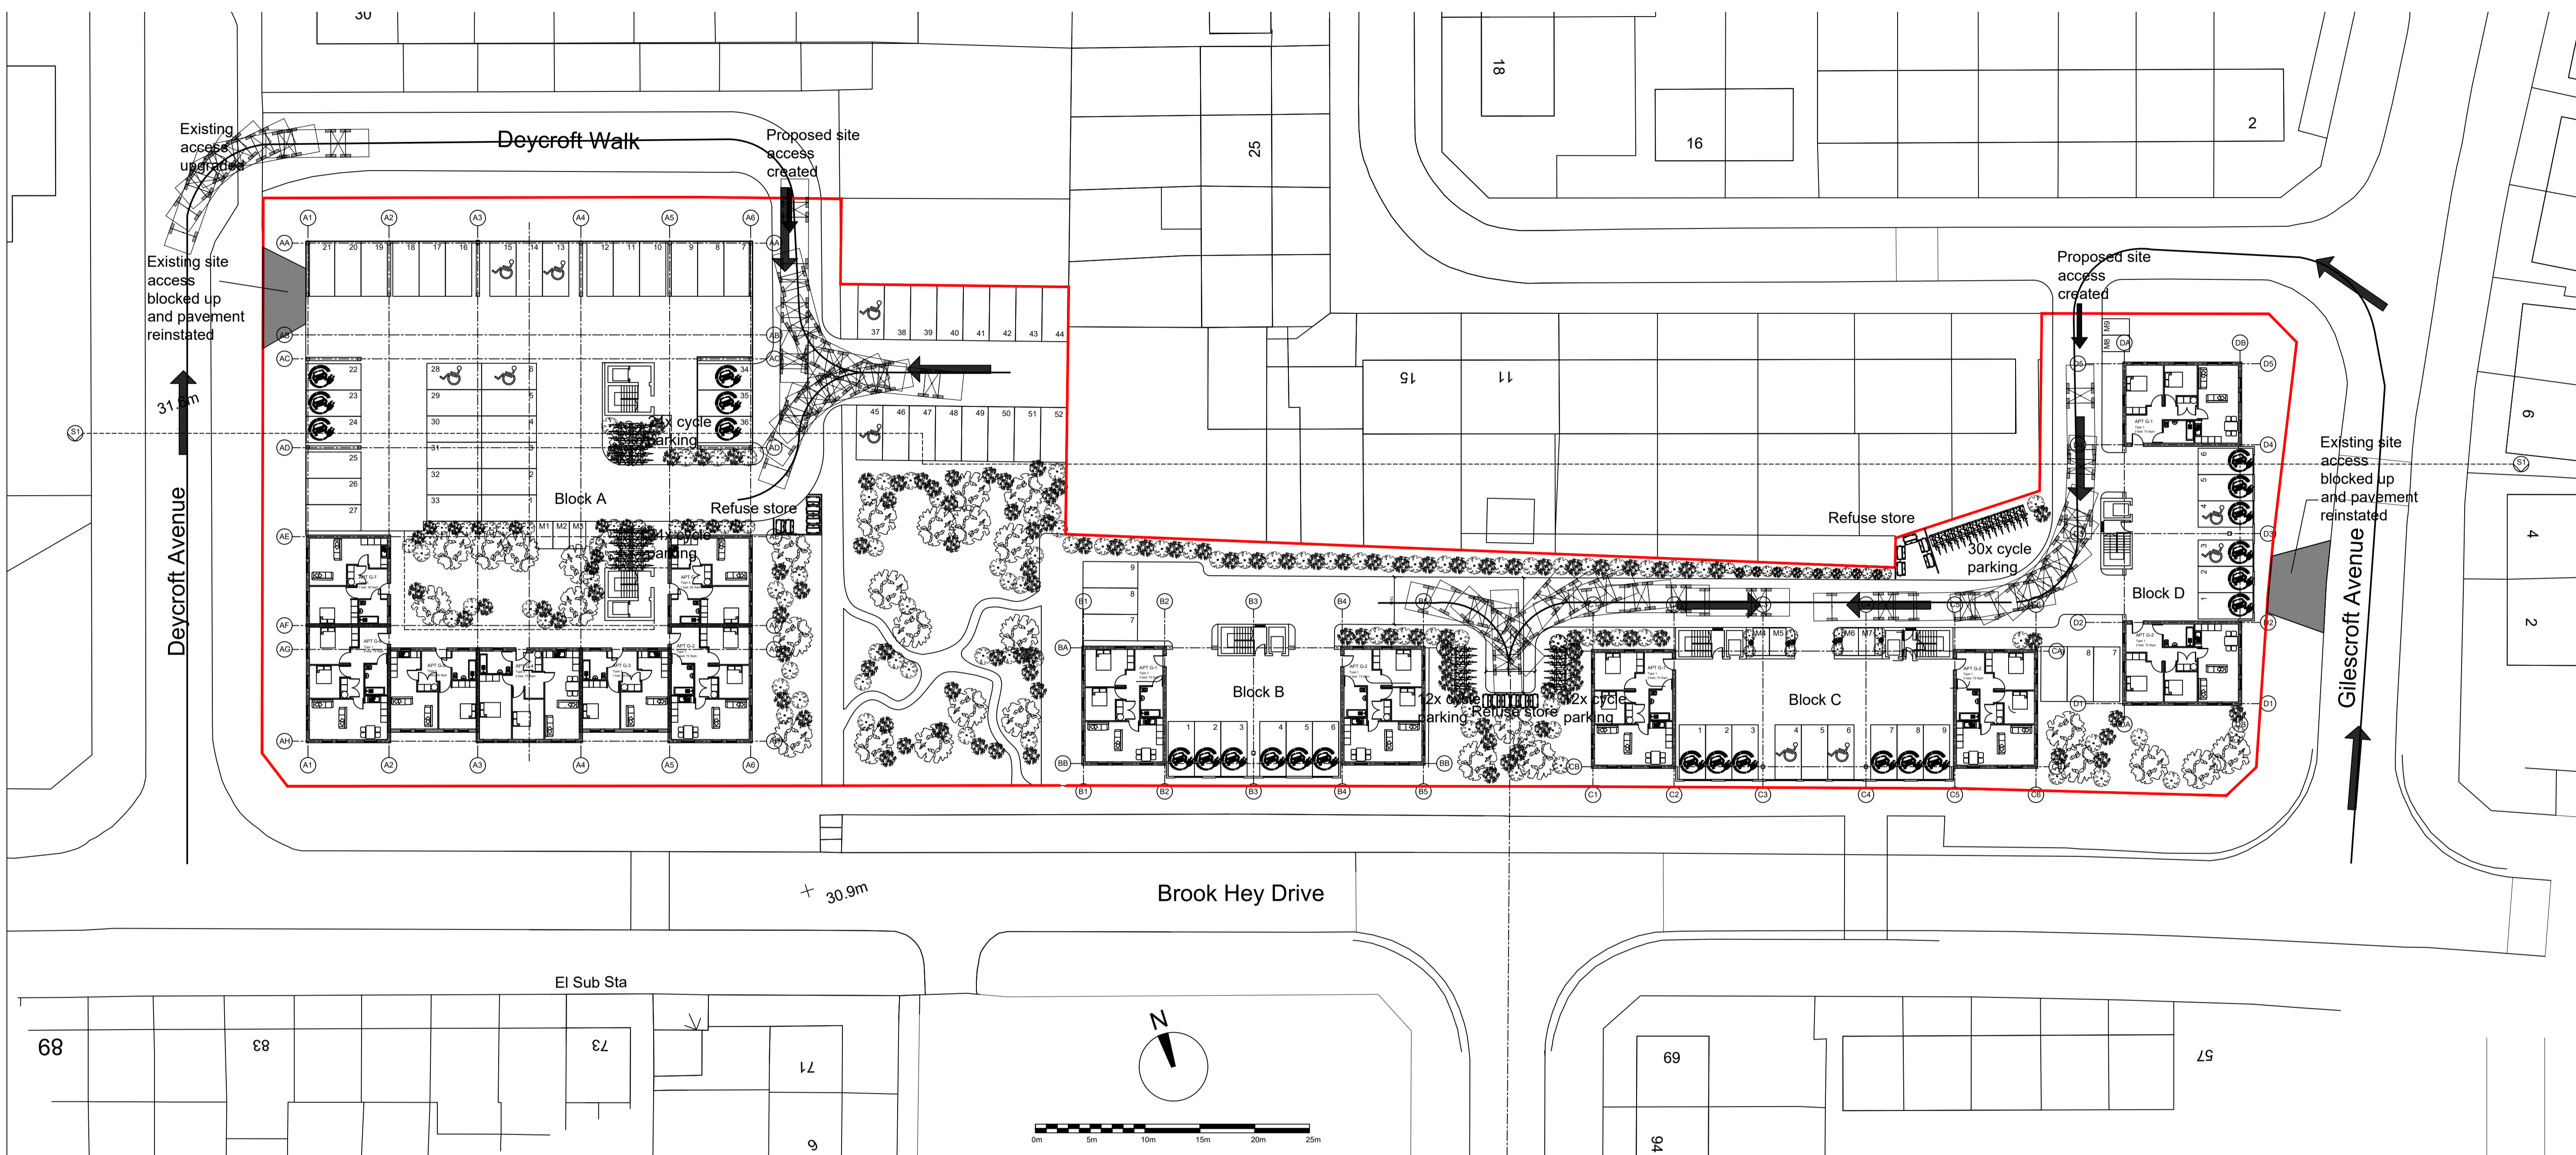

Parking provision:

79 car parking spaces
of which:
10 x DDA spaces
24 electric charging points

9x motor cycle spaces
102 Bicycle spaces

Refuse storage areas shown on plan

Vehicle tracking shown on plan for refuse lorry collections

- 05/01/26 Originated	
Ref	Date
Notes	
REVISIONS	
DRAWING NUMBER	REVISION
593-P-10	-
DRAWING STATUS	AUTHOR
Planning Application	FW
SCALE	
1:300 @ A1	
DRAWING TITLE	
Site plan Showing parking and vehicle tracking	
JOB TITLE	
Brook Hey Development	
Kirkby, Liverpool	
<small>Atlantic House 143 Sefton Street Liverpool L8 5SN 0151 332 0120 info@wooddesign.co.uk wooddesign.co.uk</small>	