




Block B - Ground Floor

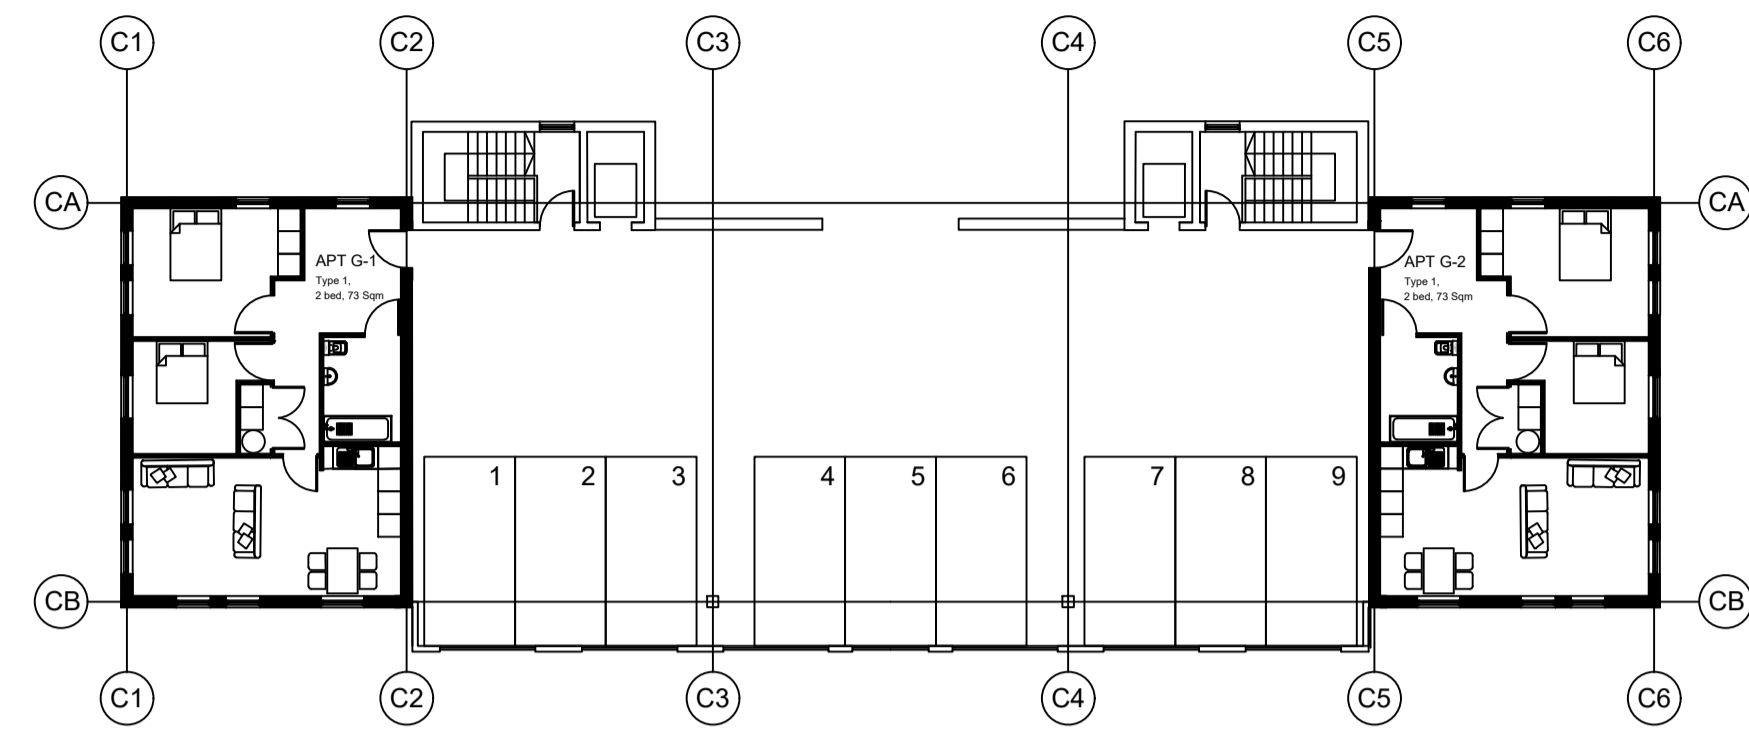


Block C - Ground Floor

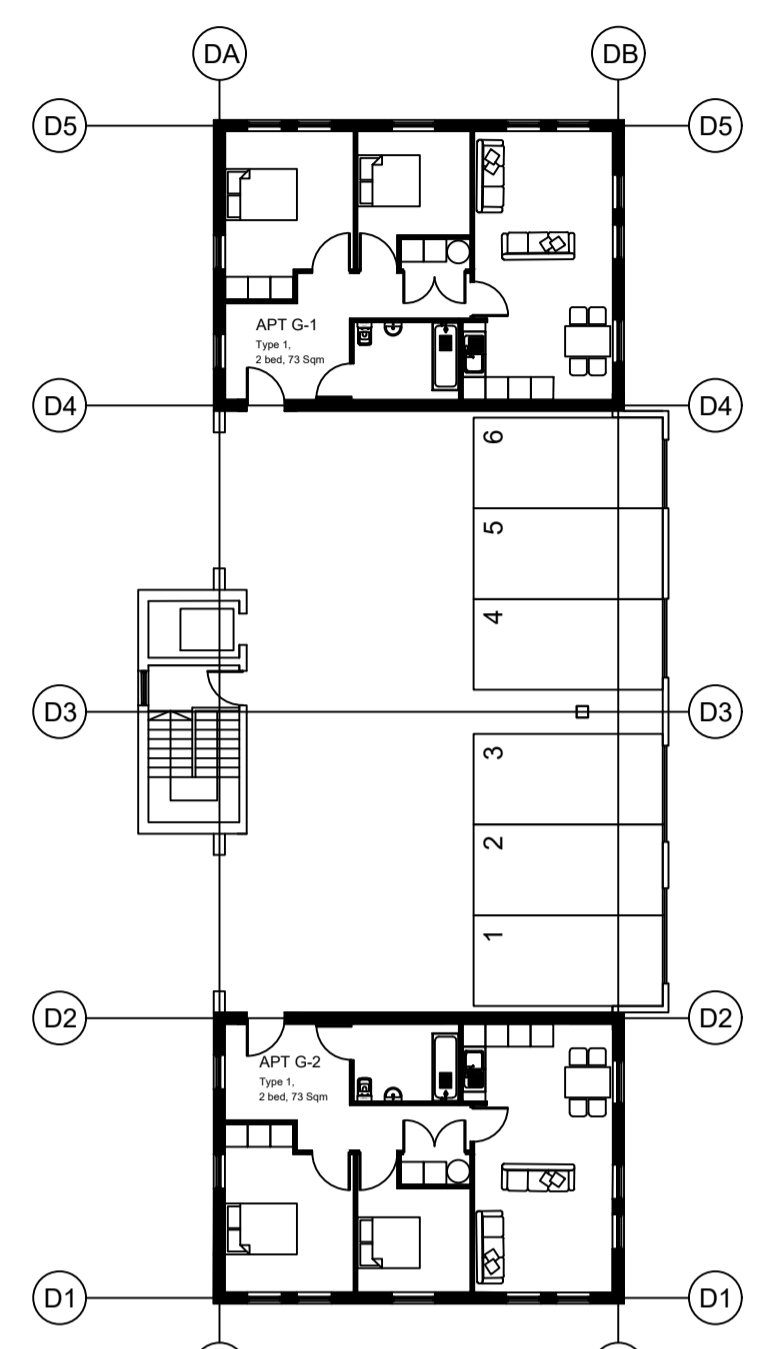


Block D - Ground Floor

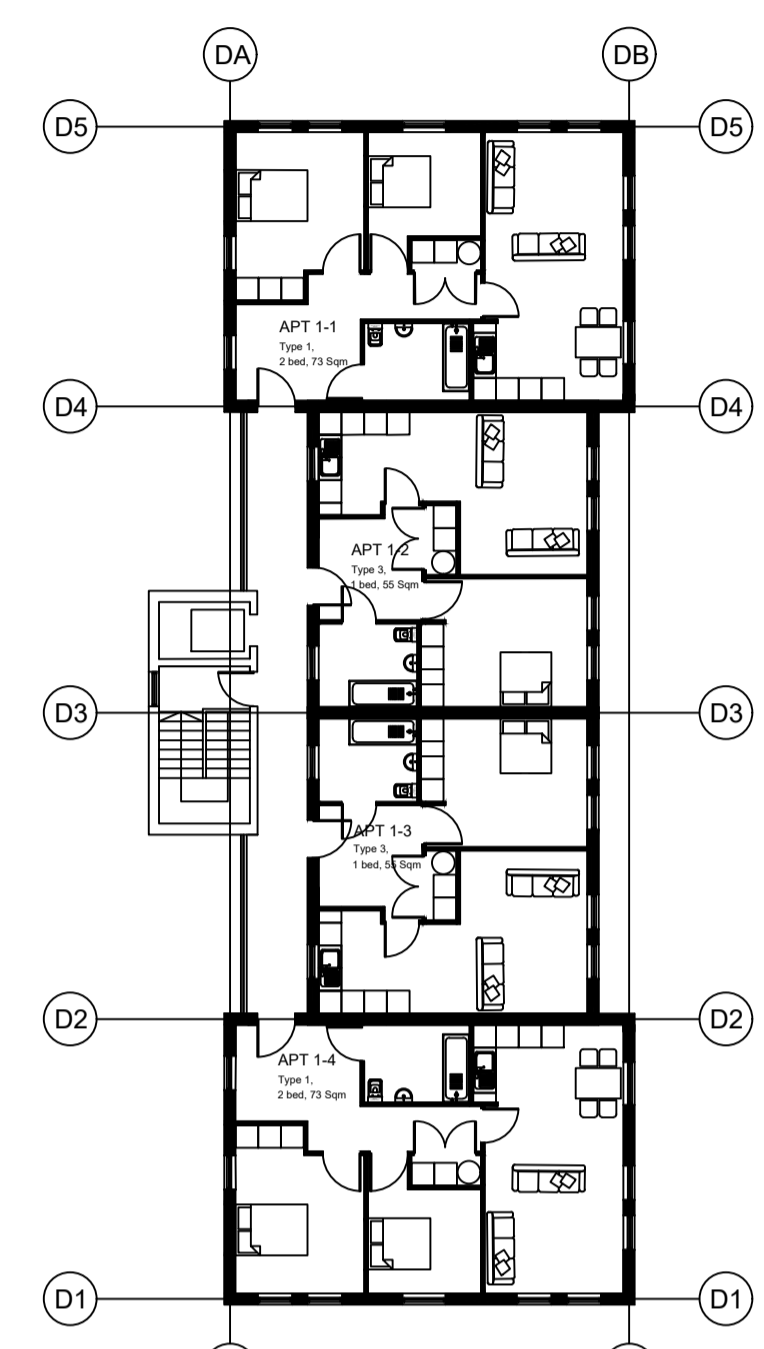


Block D - First Floor

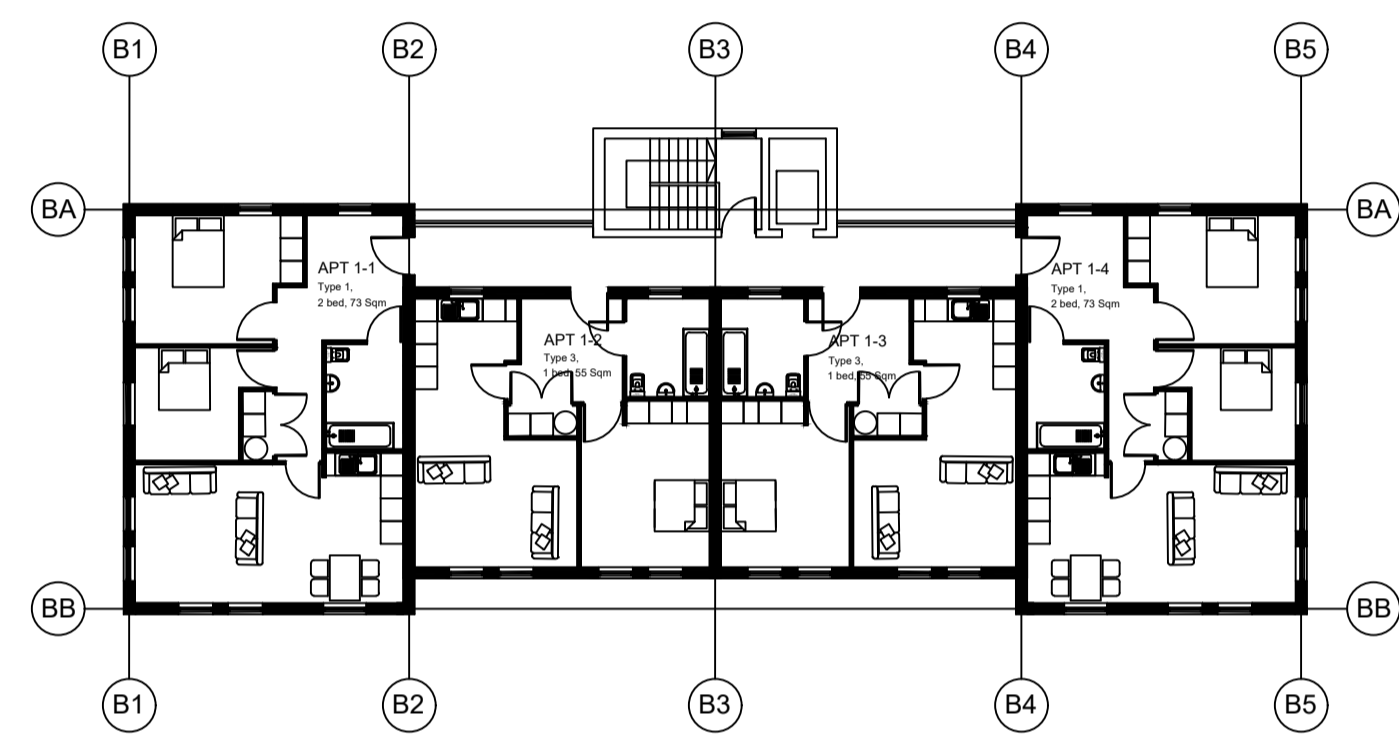


Block B - First Floor

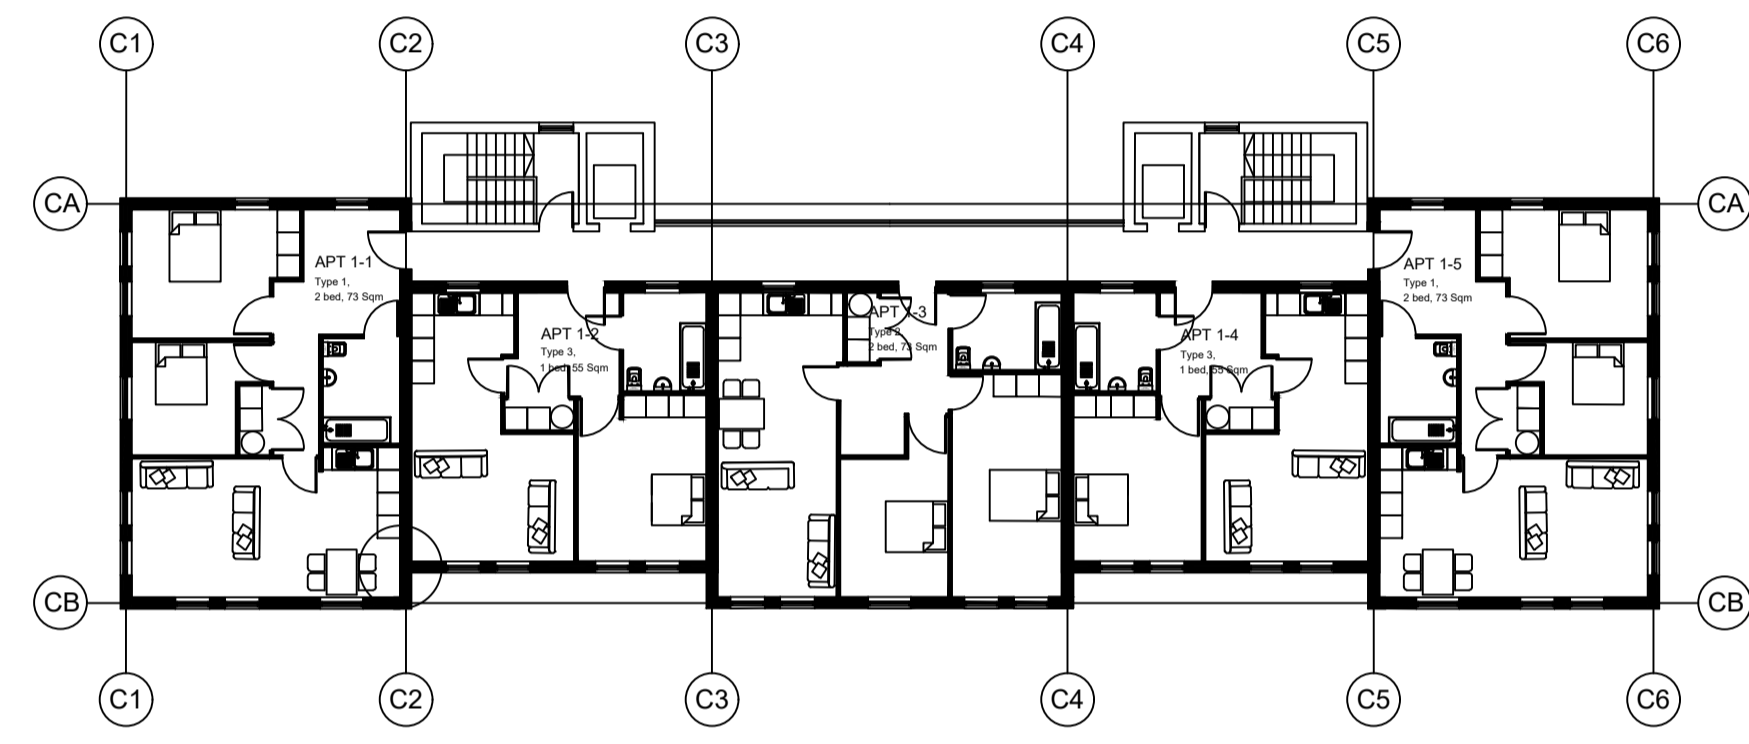


Block C - First Floor

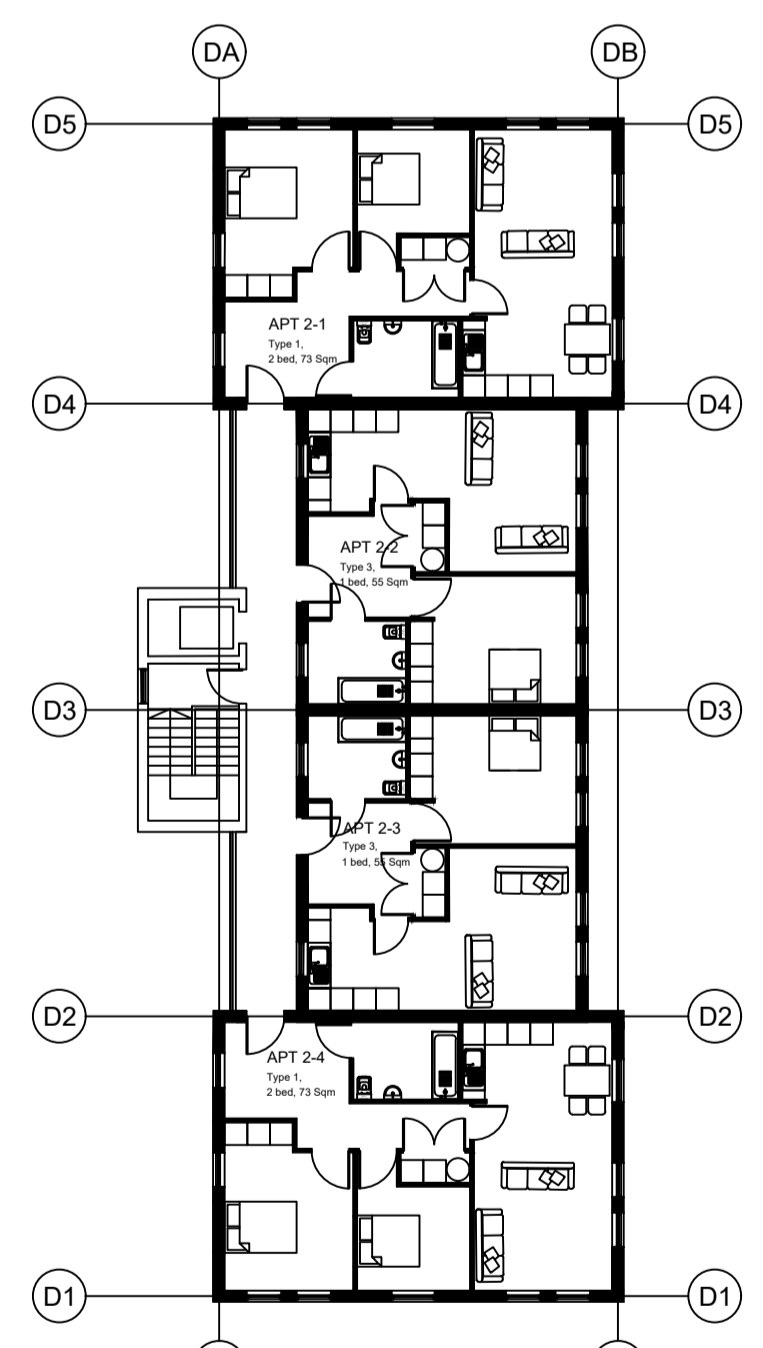


Block D - Second Floor

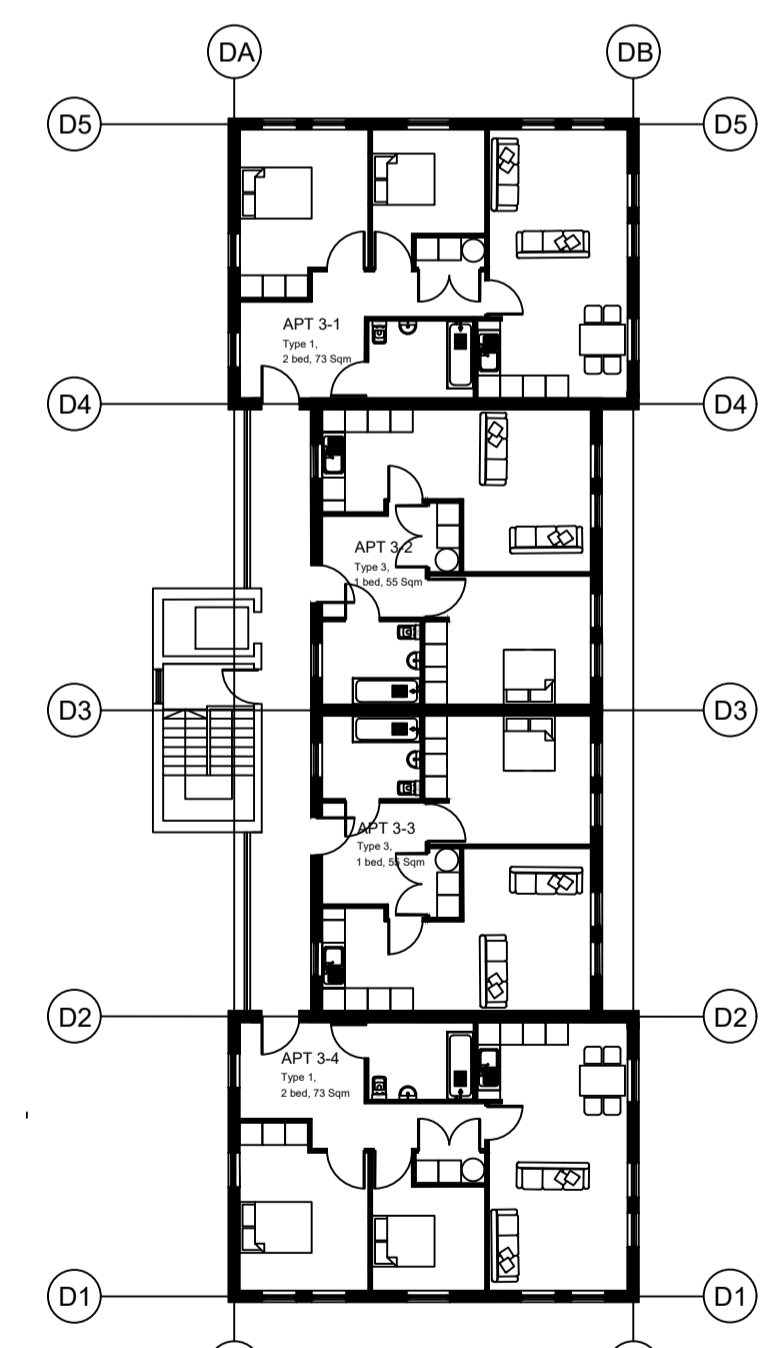


Block D - Third Floor

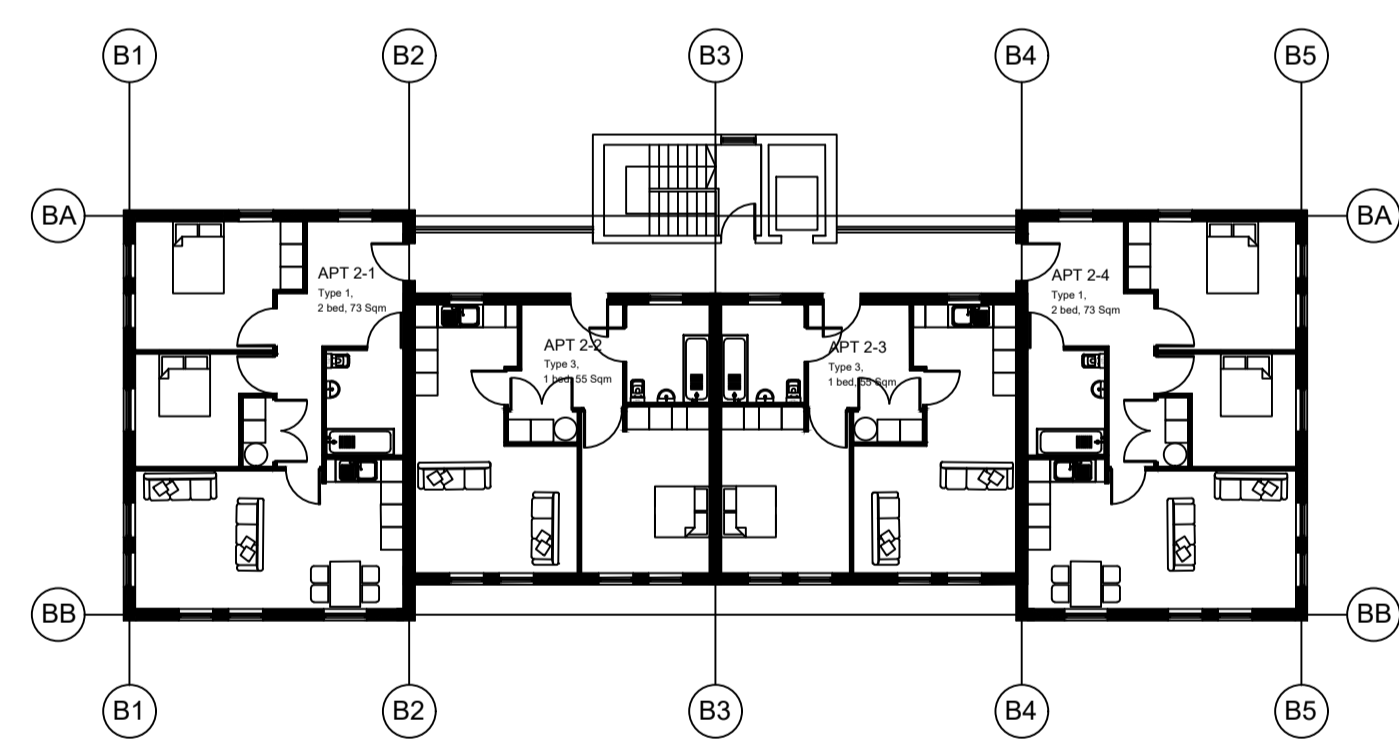


Block B - Second Floor

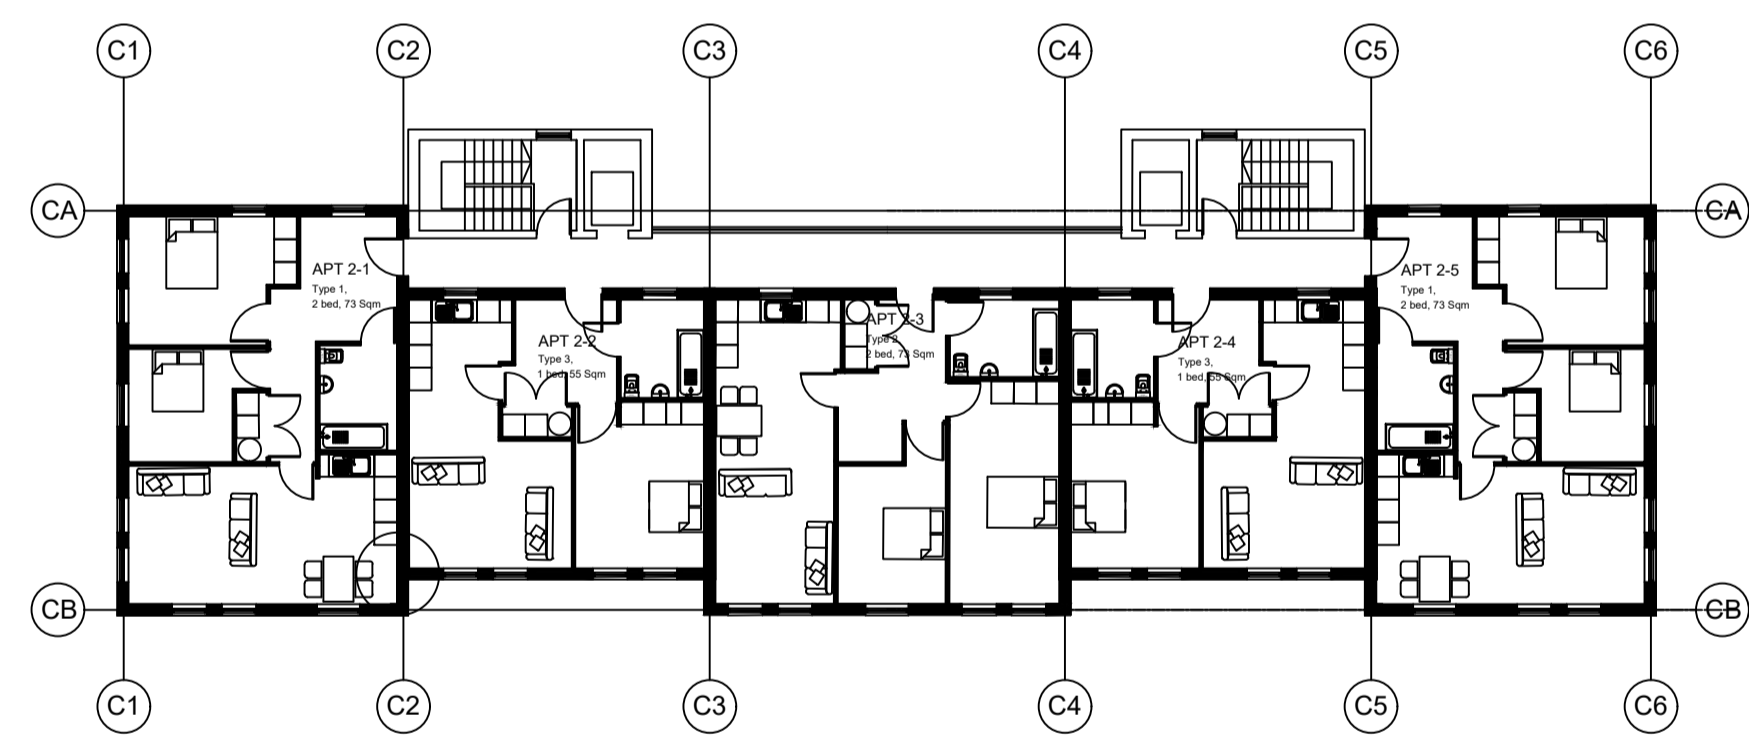


Block C - Second Floor

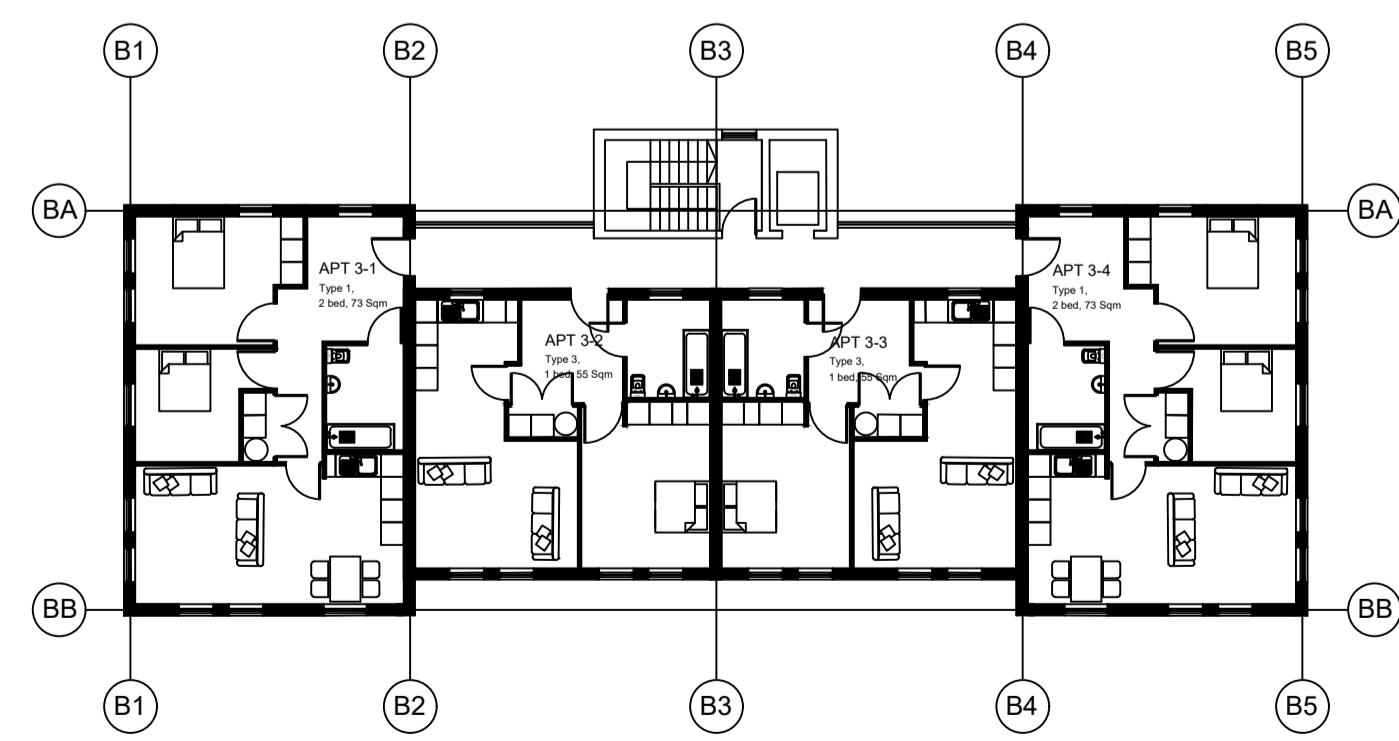

Block B - Third Floor

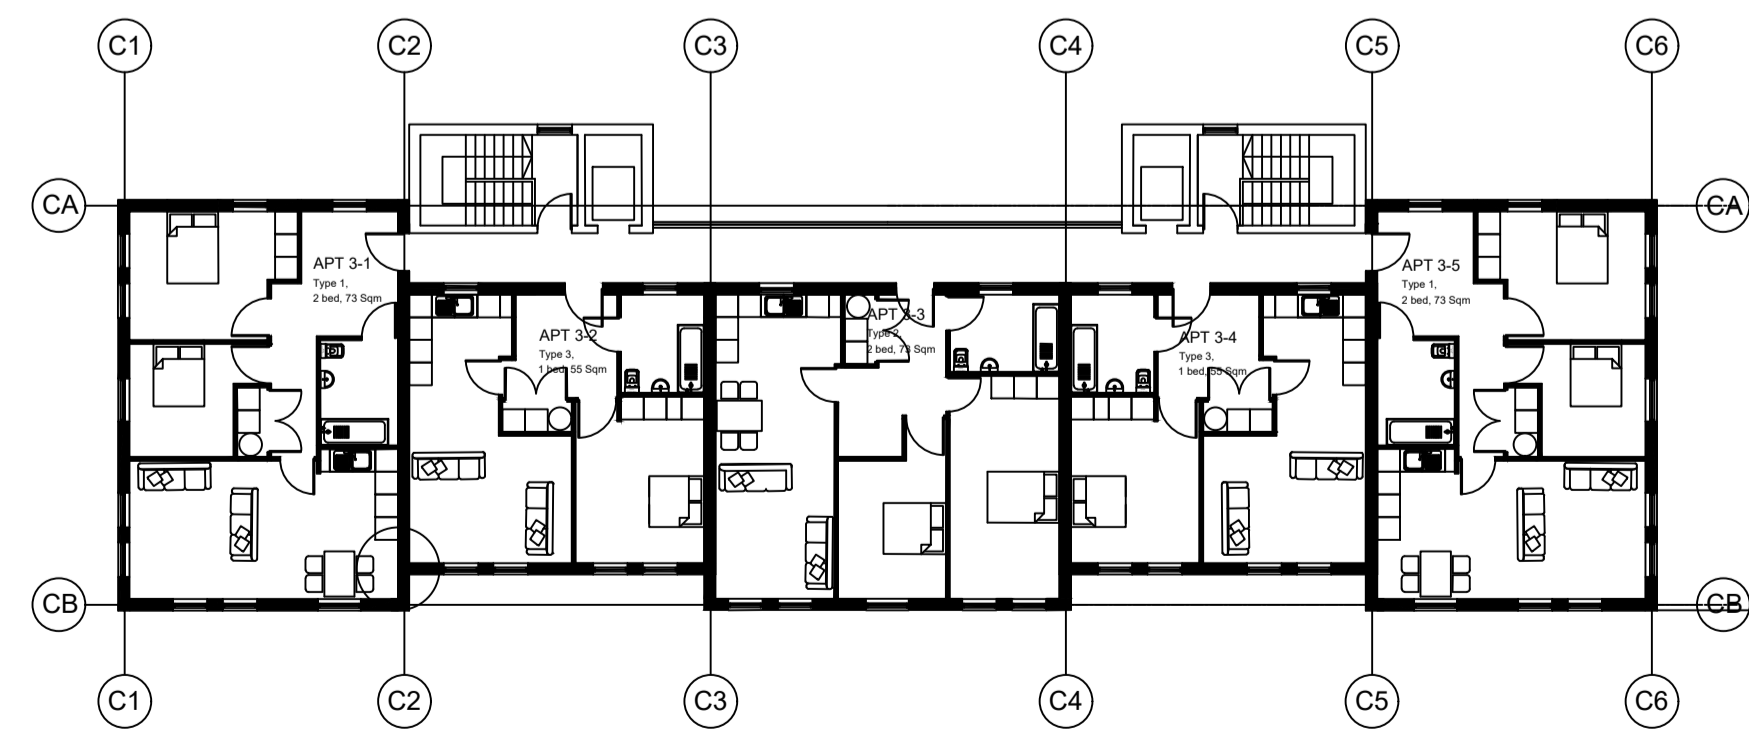

Block C - Third Floor

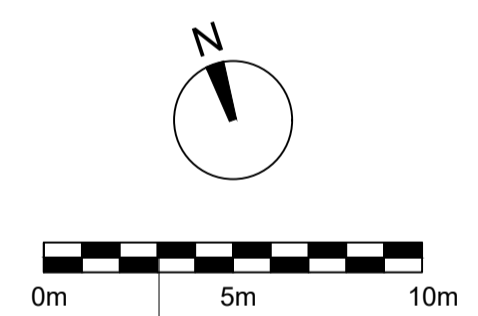

A	27/06/25	First Issue
Ref	Date	Notes
REVISIONS		

DRAWING NUMBER	REVISION
593-P-03	

DRAWING STATUS	AUTHOR
Planning Application	IW
SCALE	
1:200 @A1	

DRAWING TITLE
Blocks B, C & D Floor Plans

JOB TITLE
Brook Hey Development Kirkby, Liverpool

WD
Architects

Atlantic House
143 Sefton Street
Liverpool L8 5SN

0151 332 0120
info@wroolddesign.co.uk
wroolddesign.co.uk