




Block A - Ground Floor

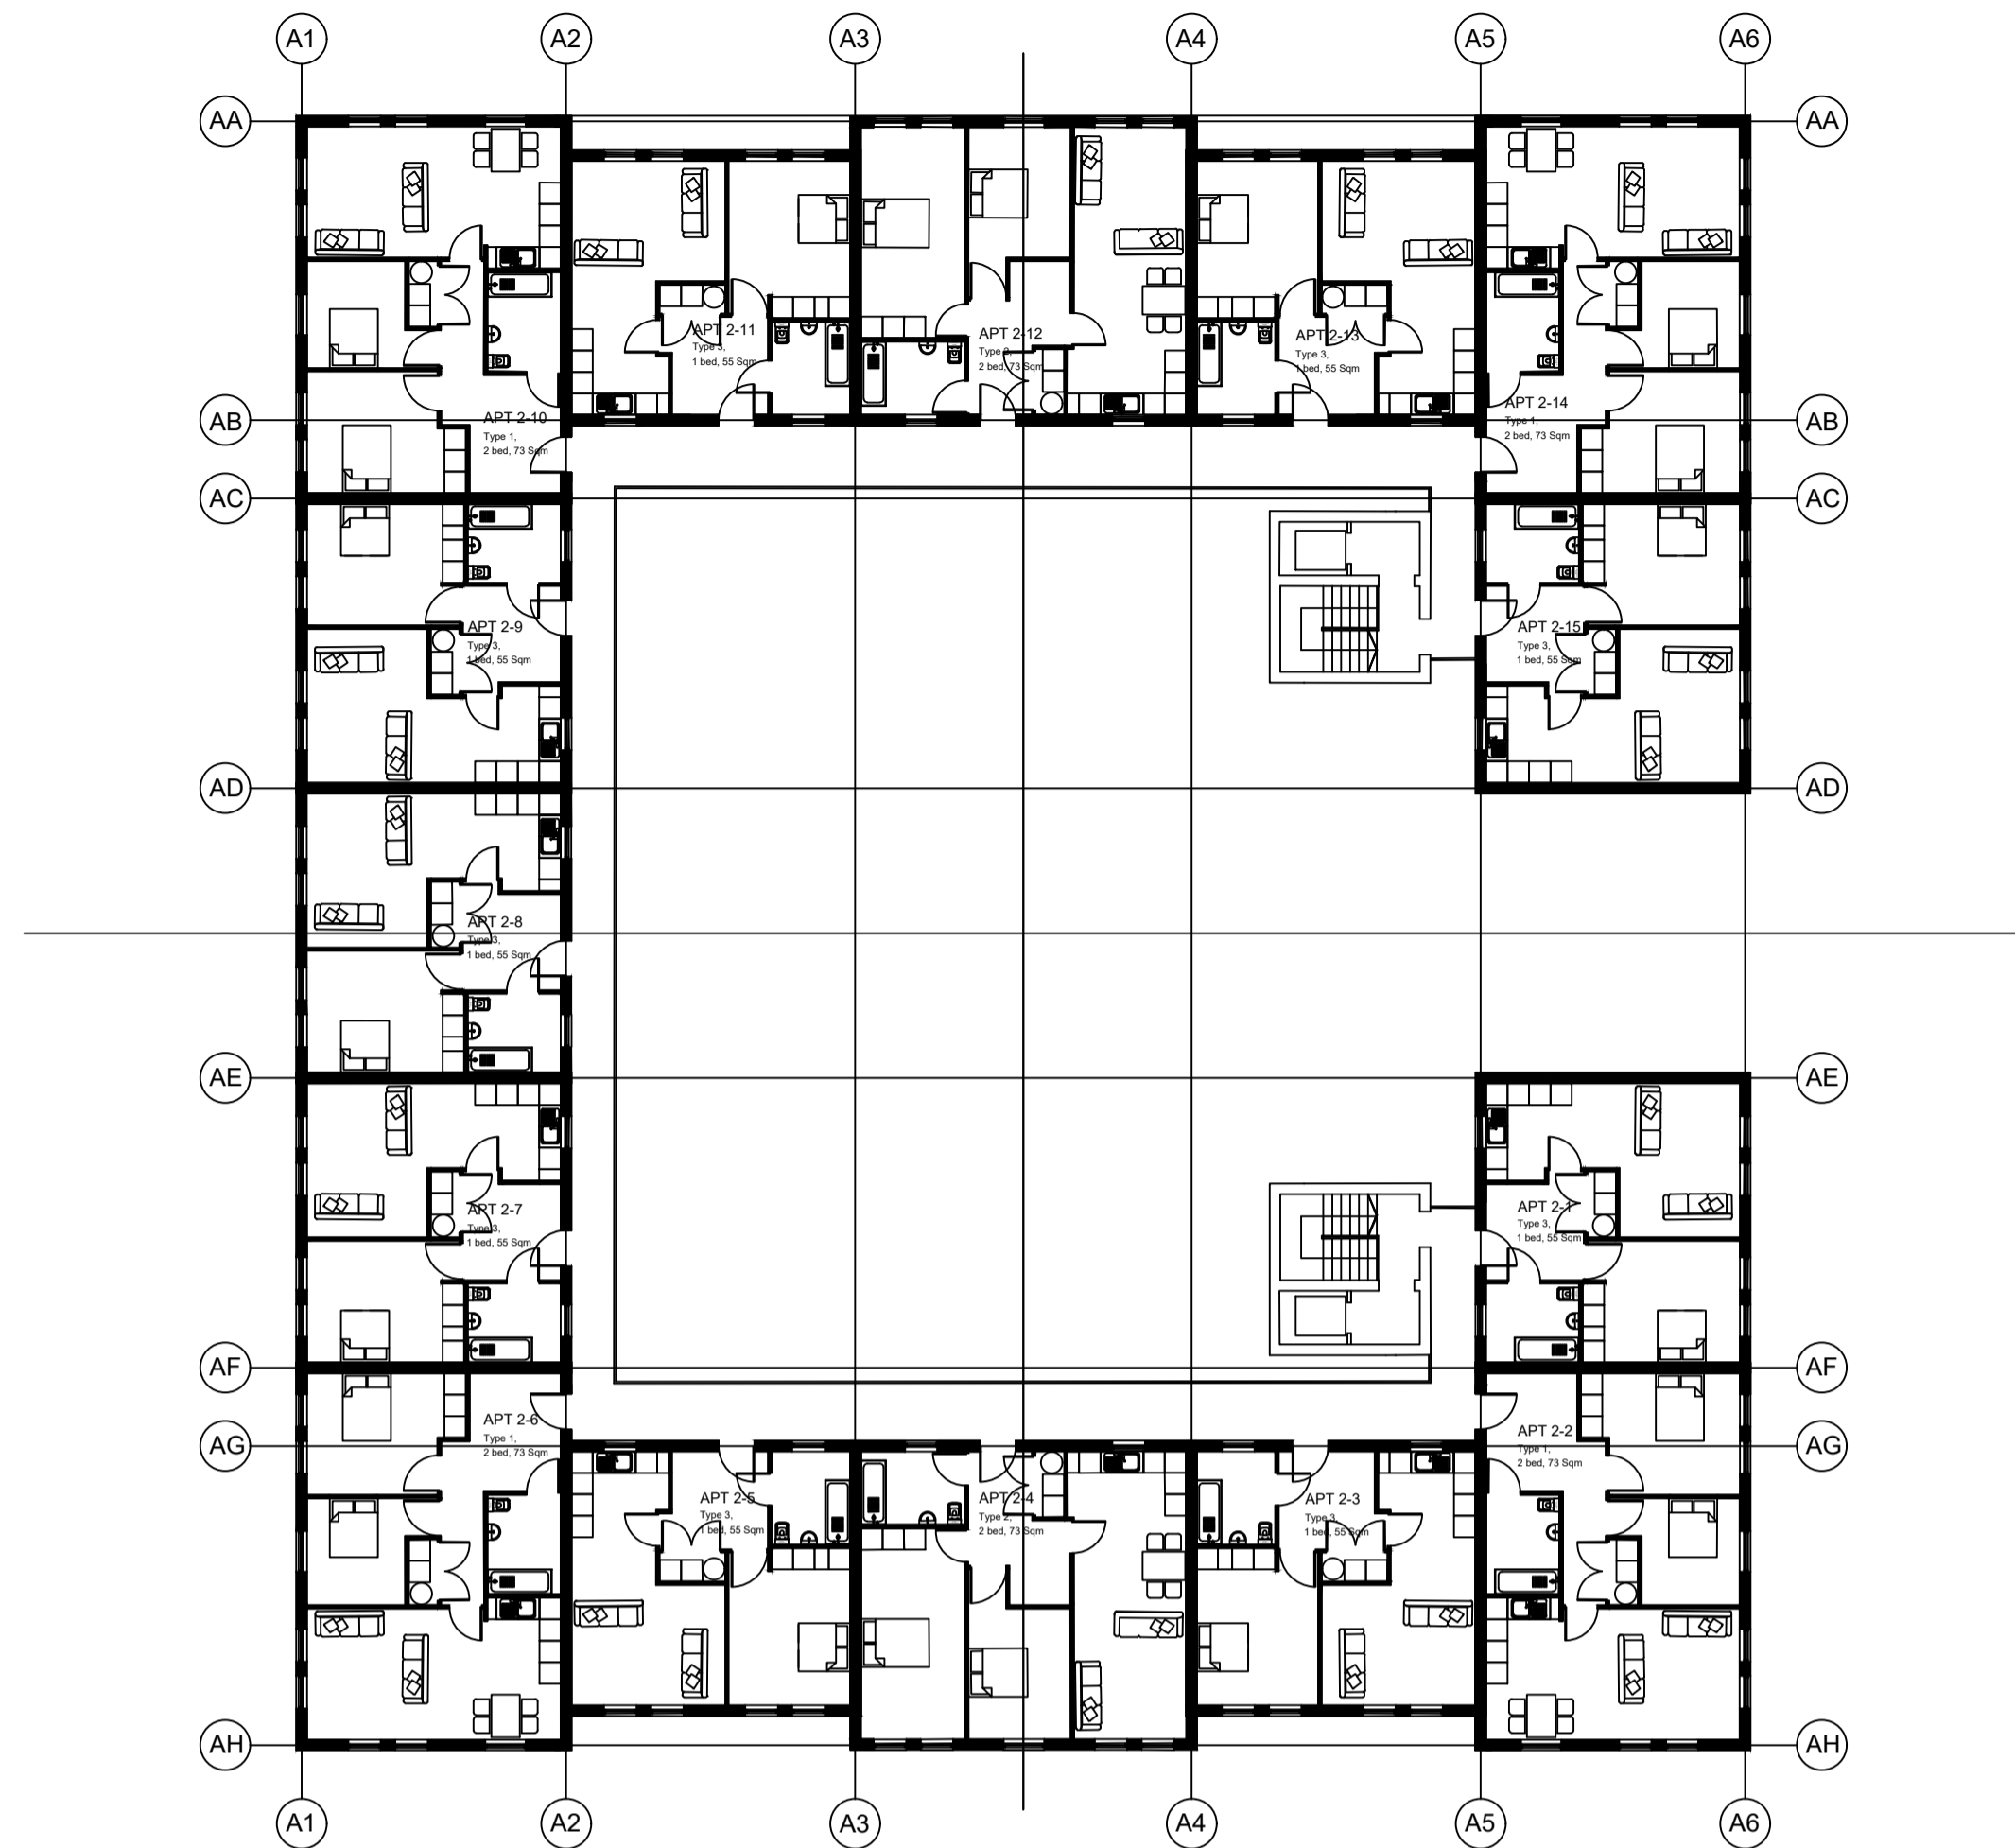


Block A - Second Floor

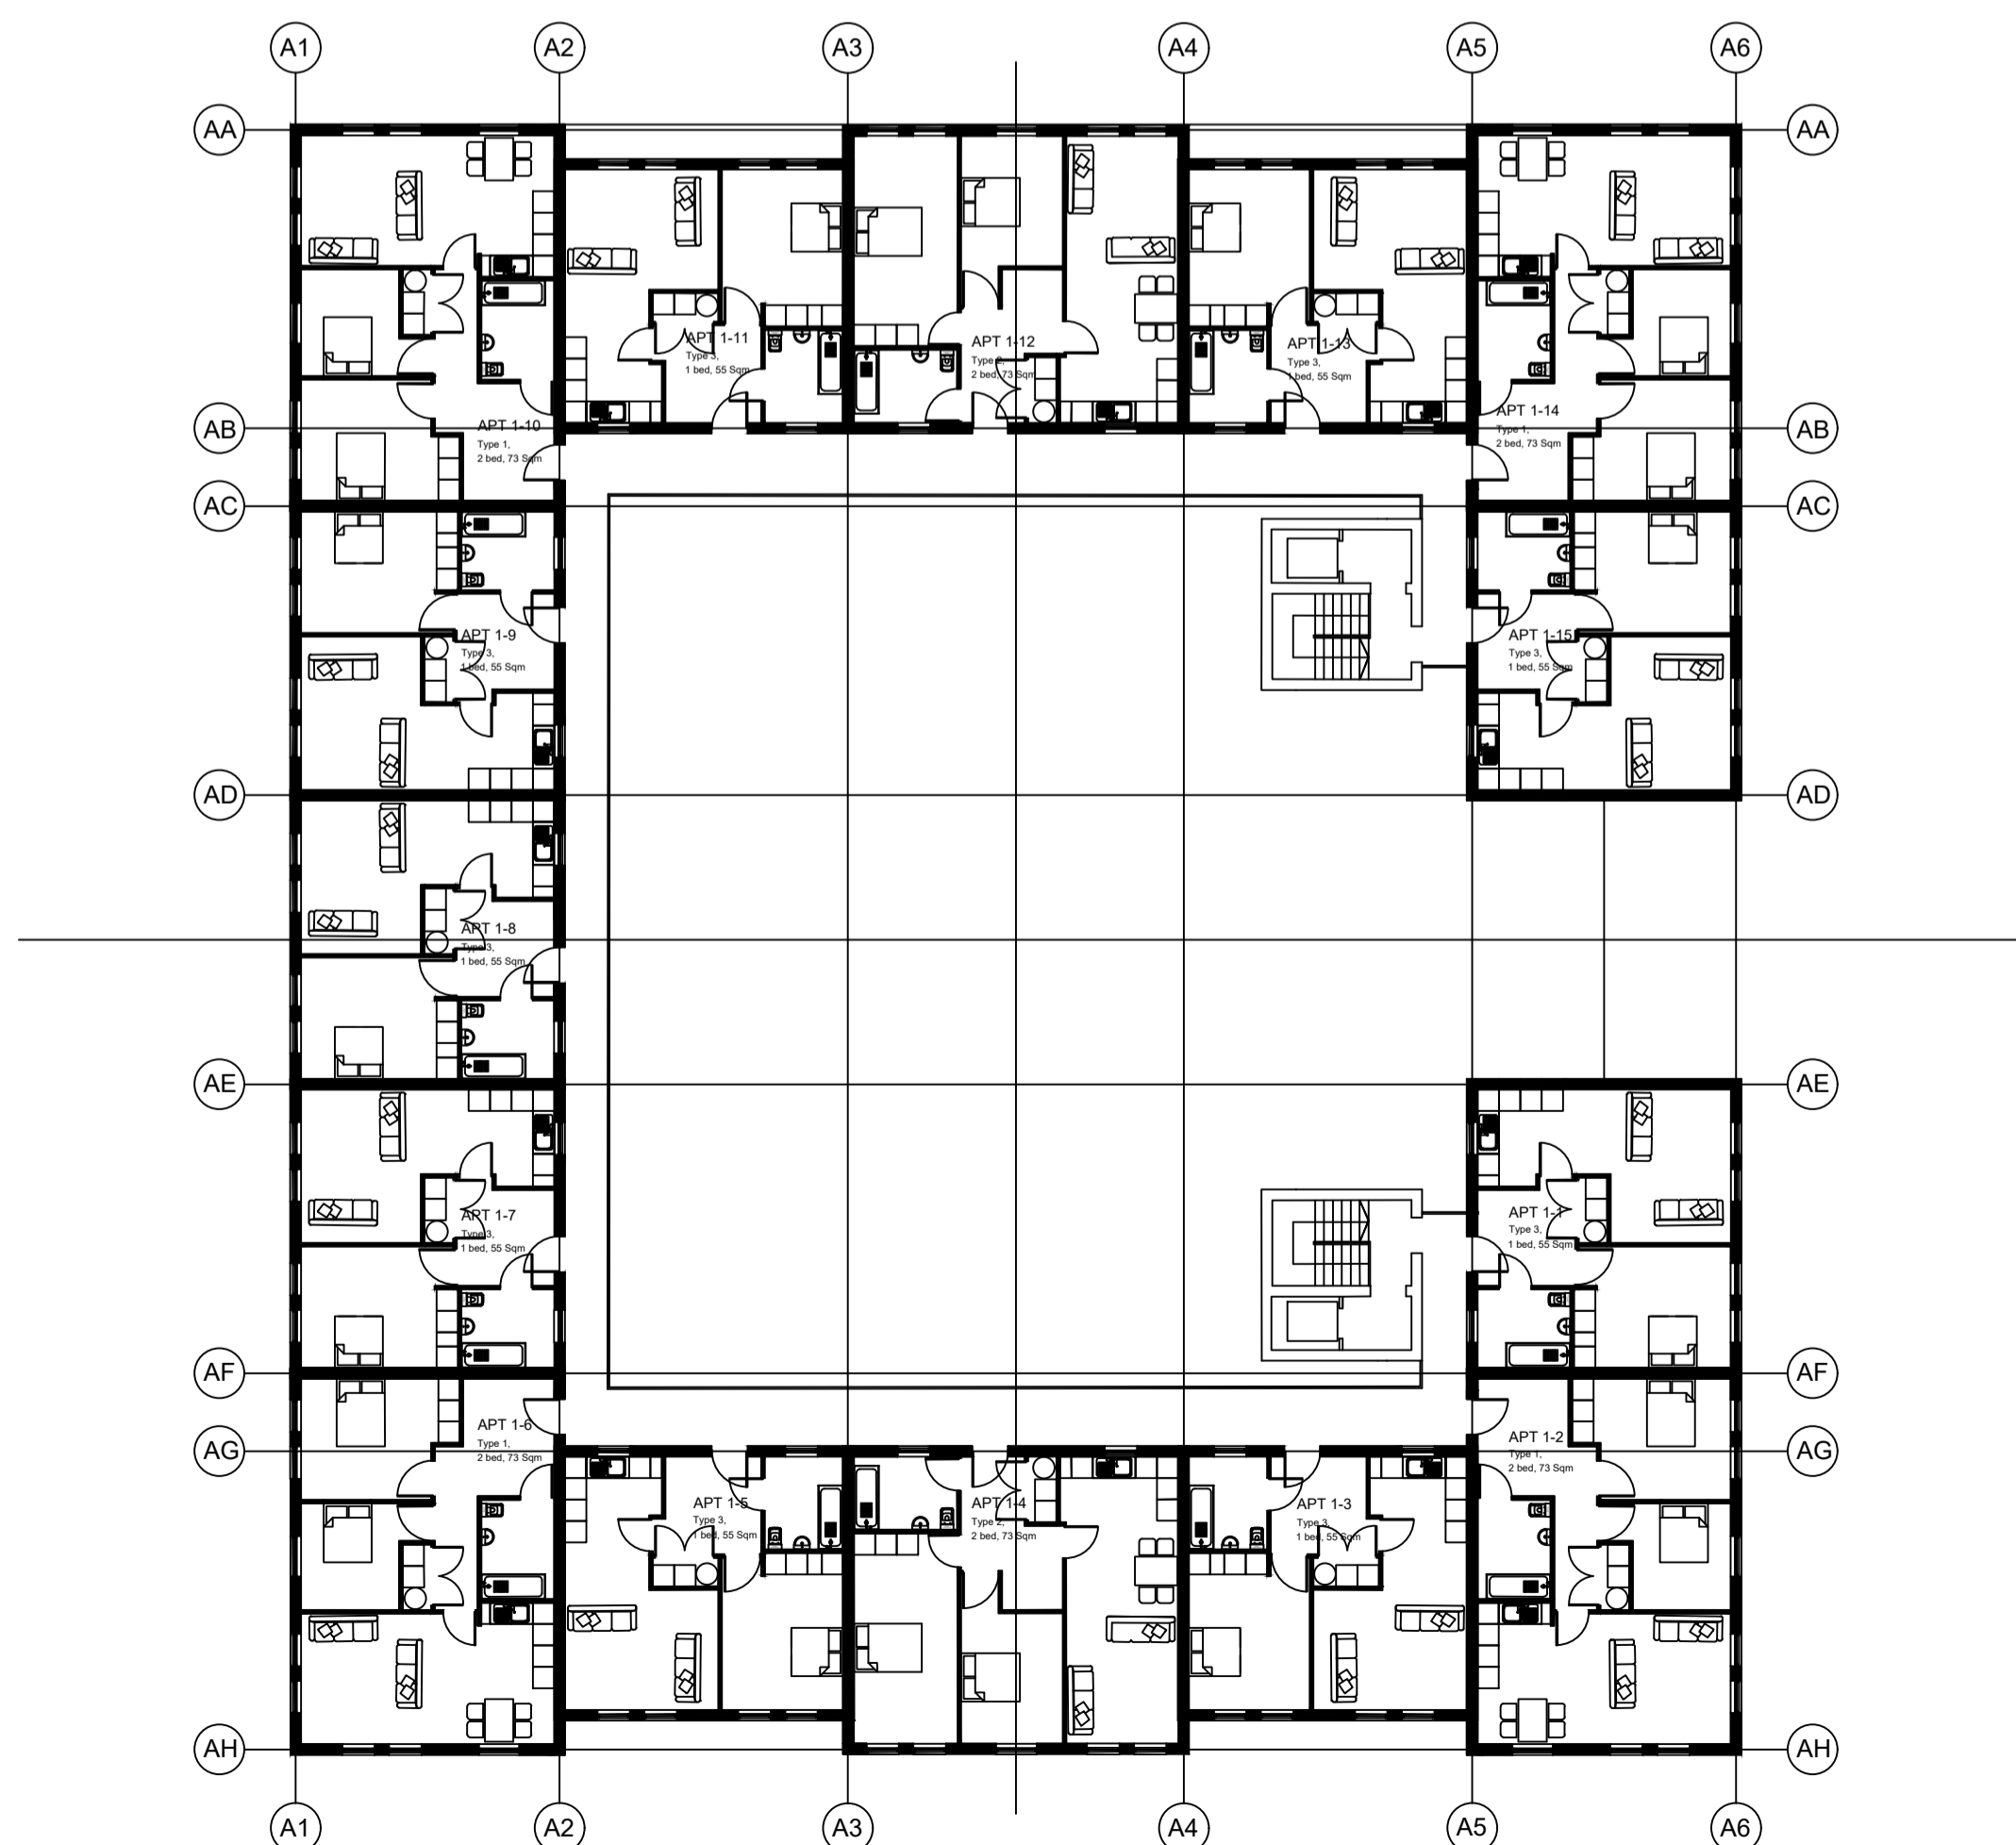

Block A - First Floor

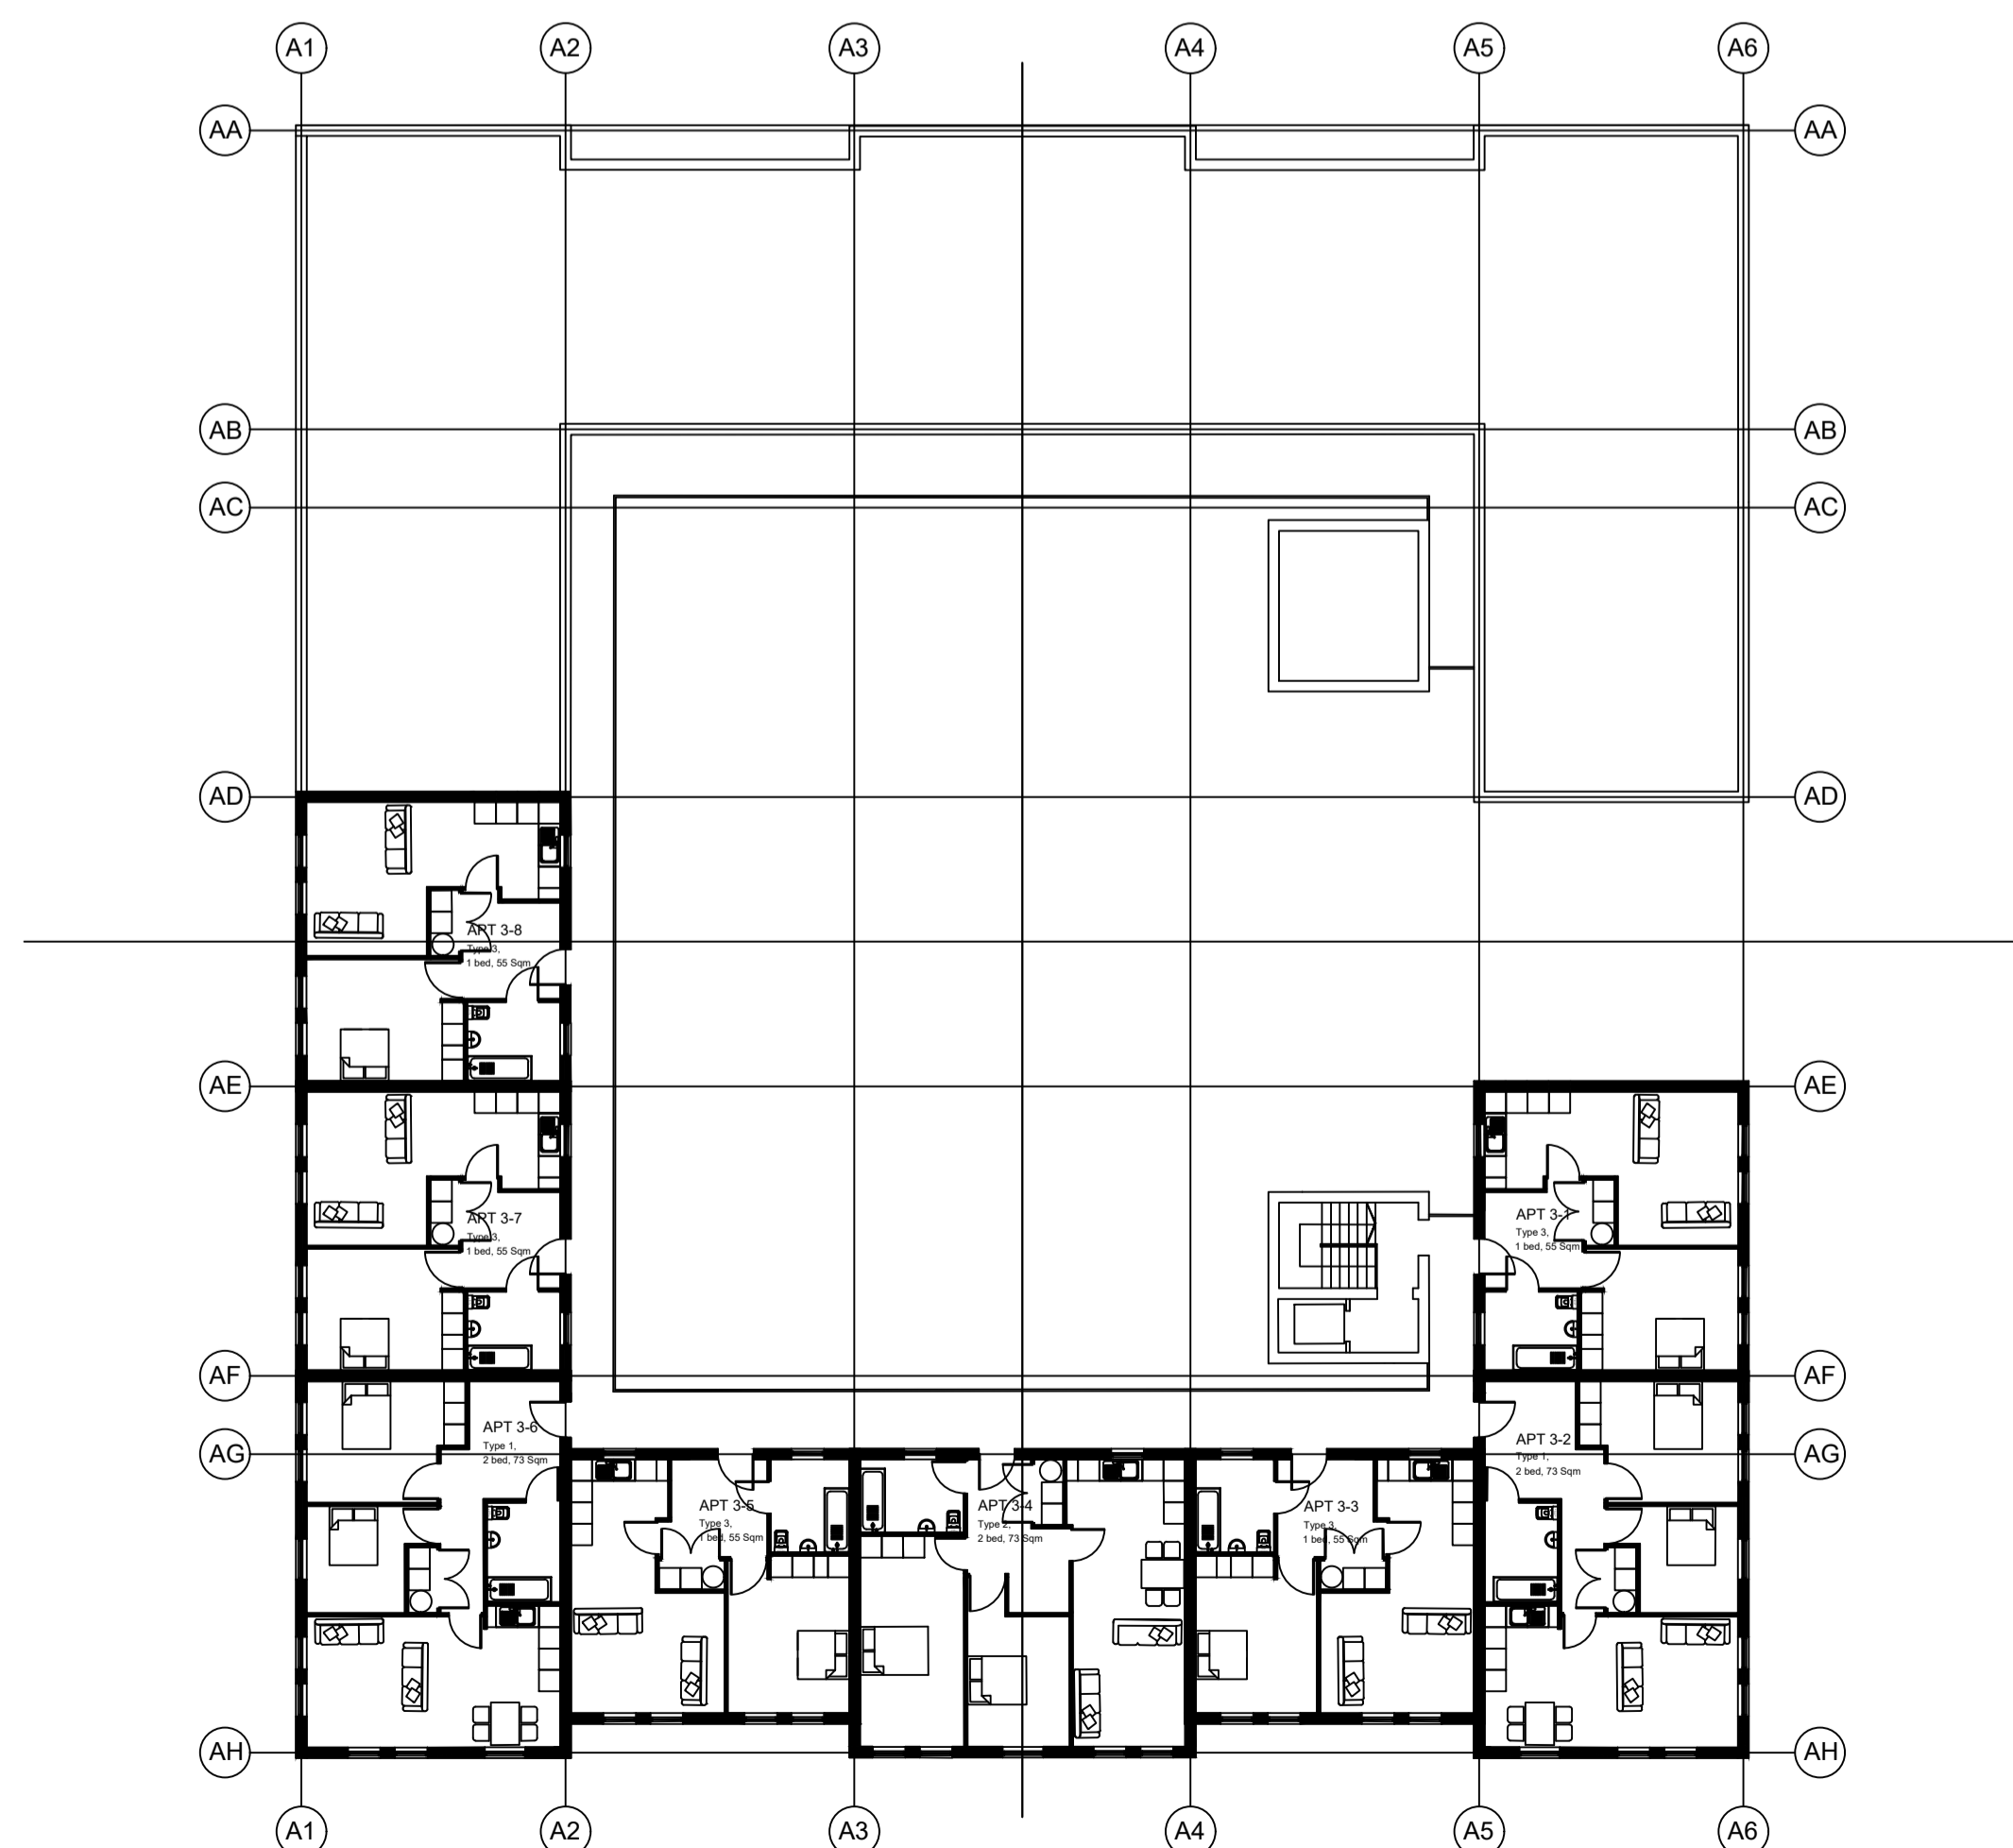

Block A - Third Floor

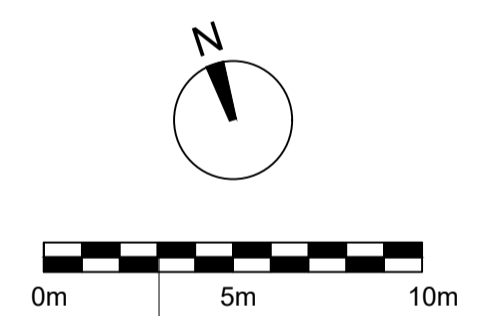

A	27/06/25	First Issue
Ref	Date	Notes

REVISIONS

DRAWING NUMBER	REVISION
593-P-02	

DRAWING STATUS	AUTHOR
Planning Application	IW
SCALE	
1:200 @A1	

DRAWING TITLE
**Block A
 Floor Plans**

JOB TITLE
 Brook Hey Development
 Kirkby, Liverpool

WD Architects
 Atlantic House
 143 Sefton Street
 Liverpool L8 5SN
 0151 332 0120
 info@wroolddesign.co.uk
 wroolddesign.co.uk