




Existing Front Elevation

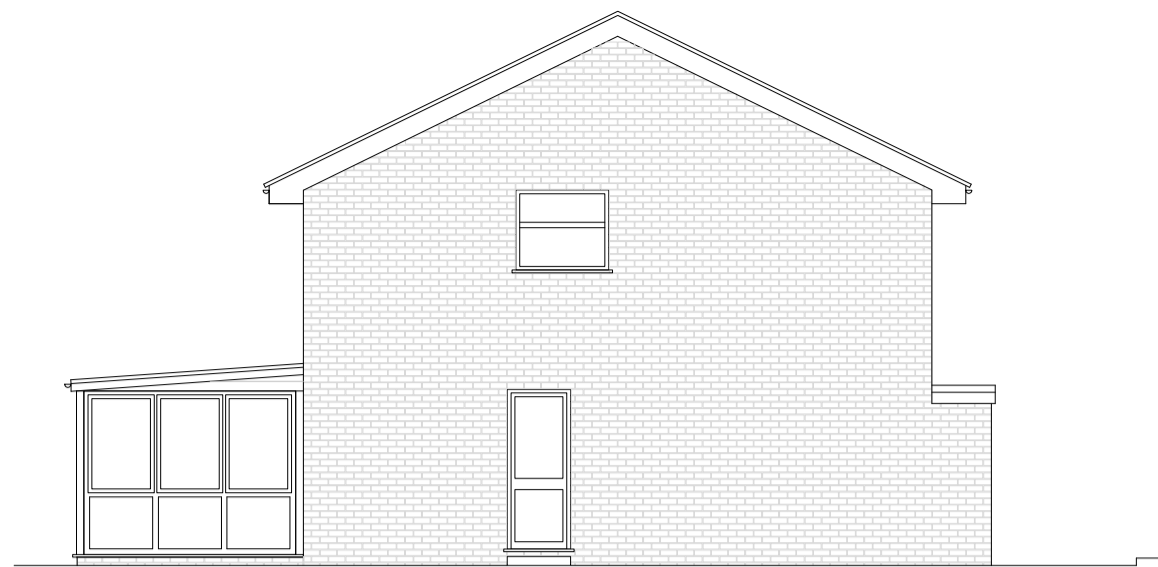


Existing Side Elevation

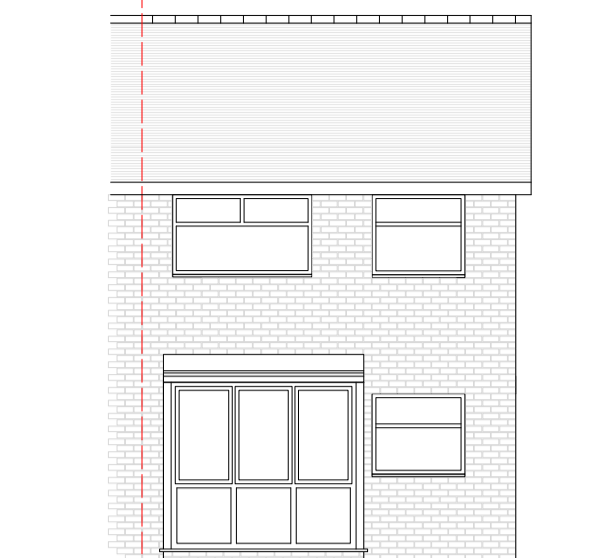


Existing Rear Elevation

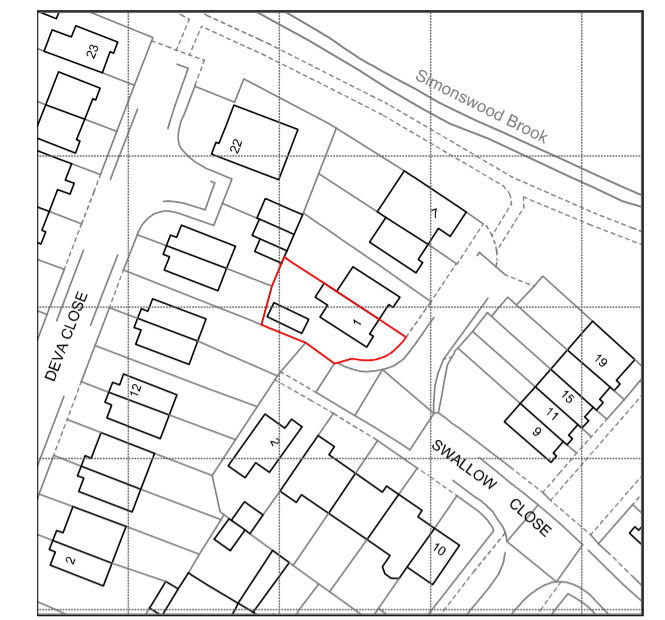


Location Plan 1:1250

 


Proposed Front Elevation

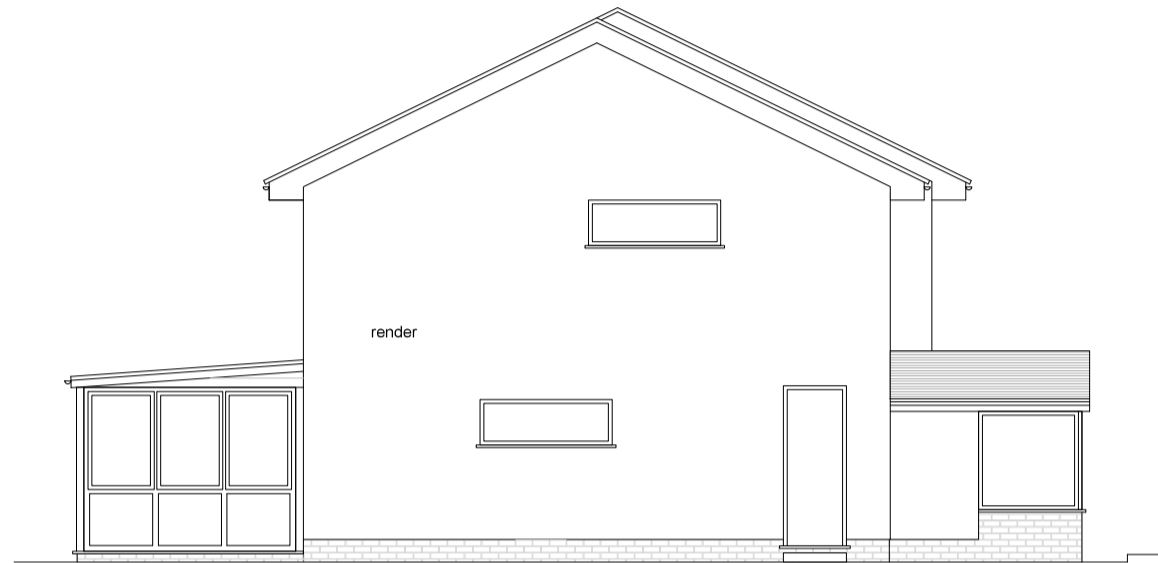


Proposed Side Elevation

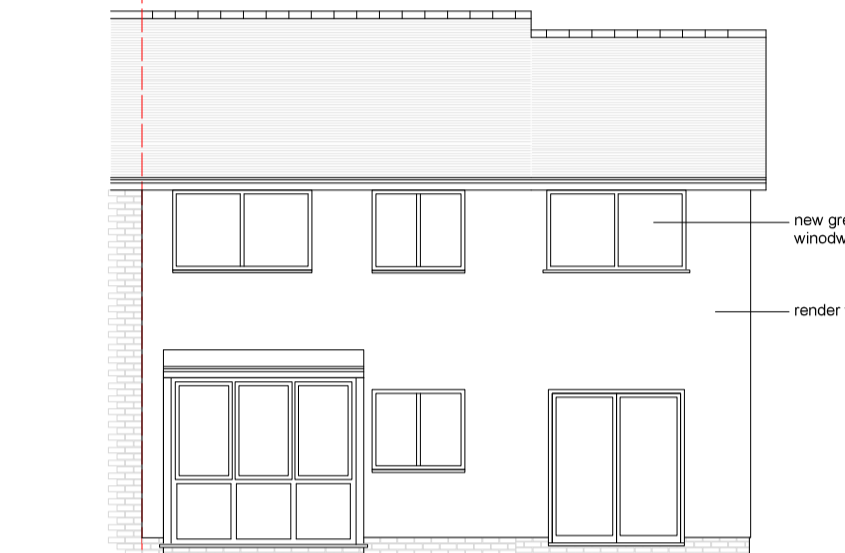


Proposed Rear Elevation

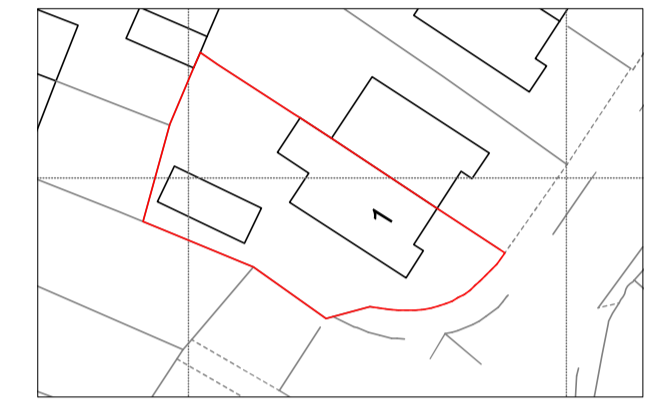


Existing Site Plan 1:500

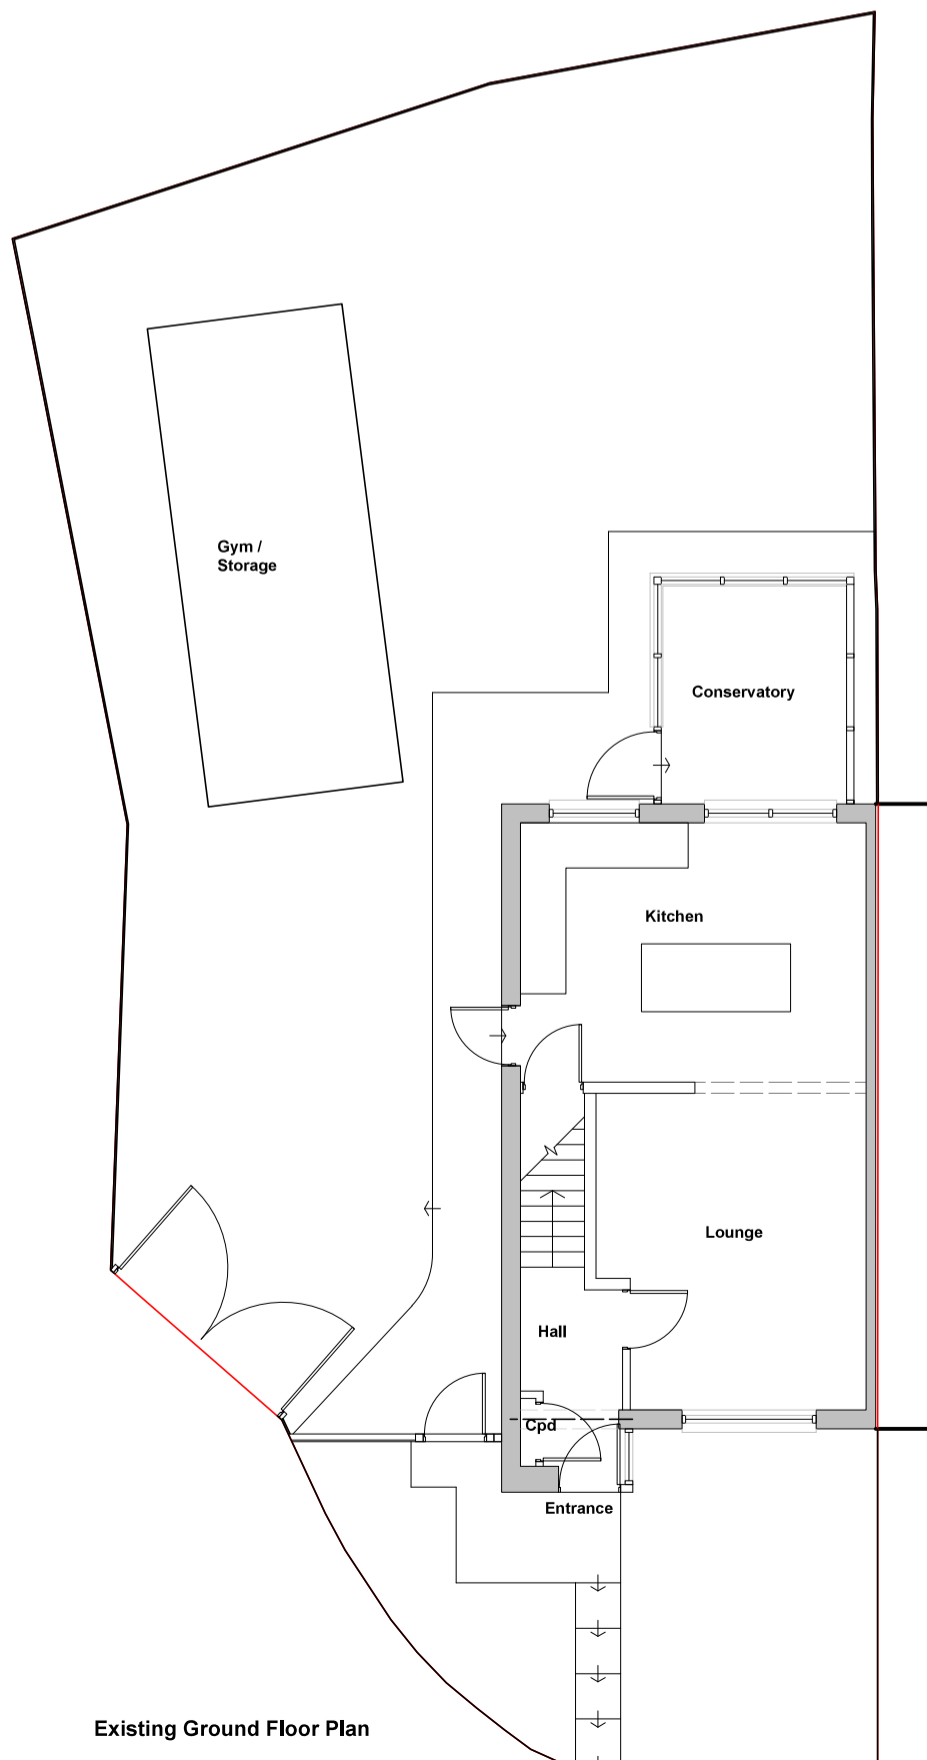


Existing Ground Floor Plan

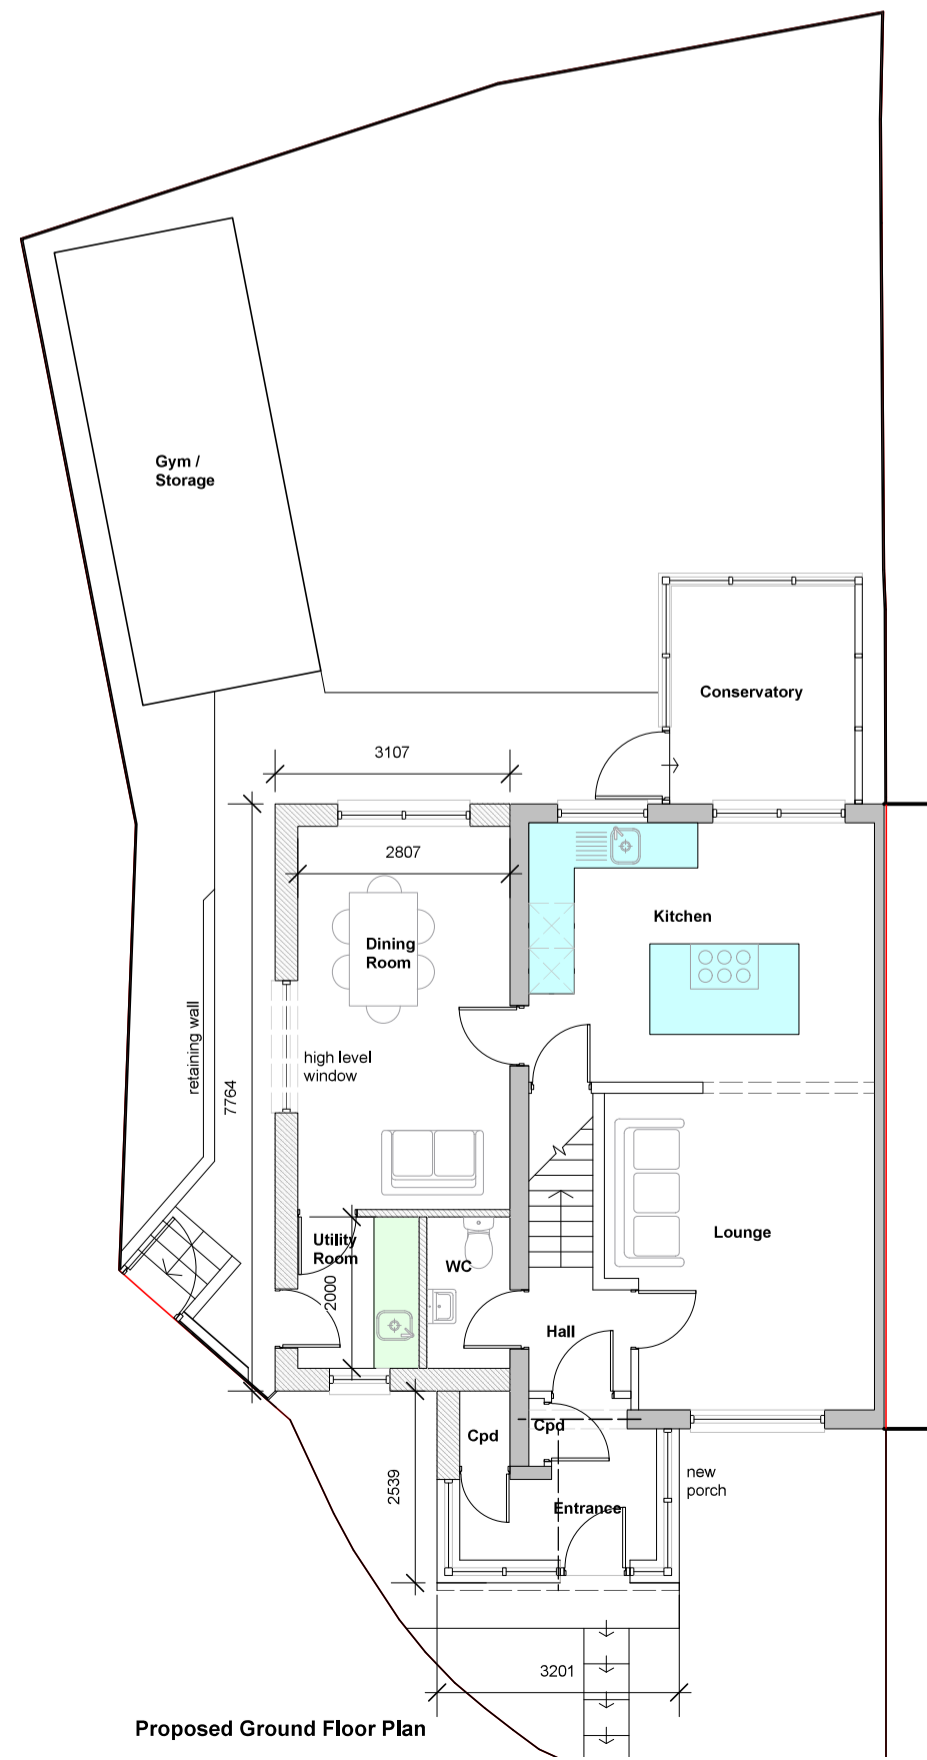

Proposed Ground Floor Plan

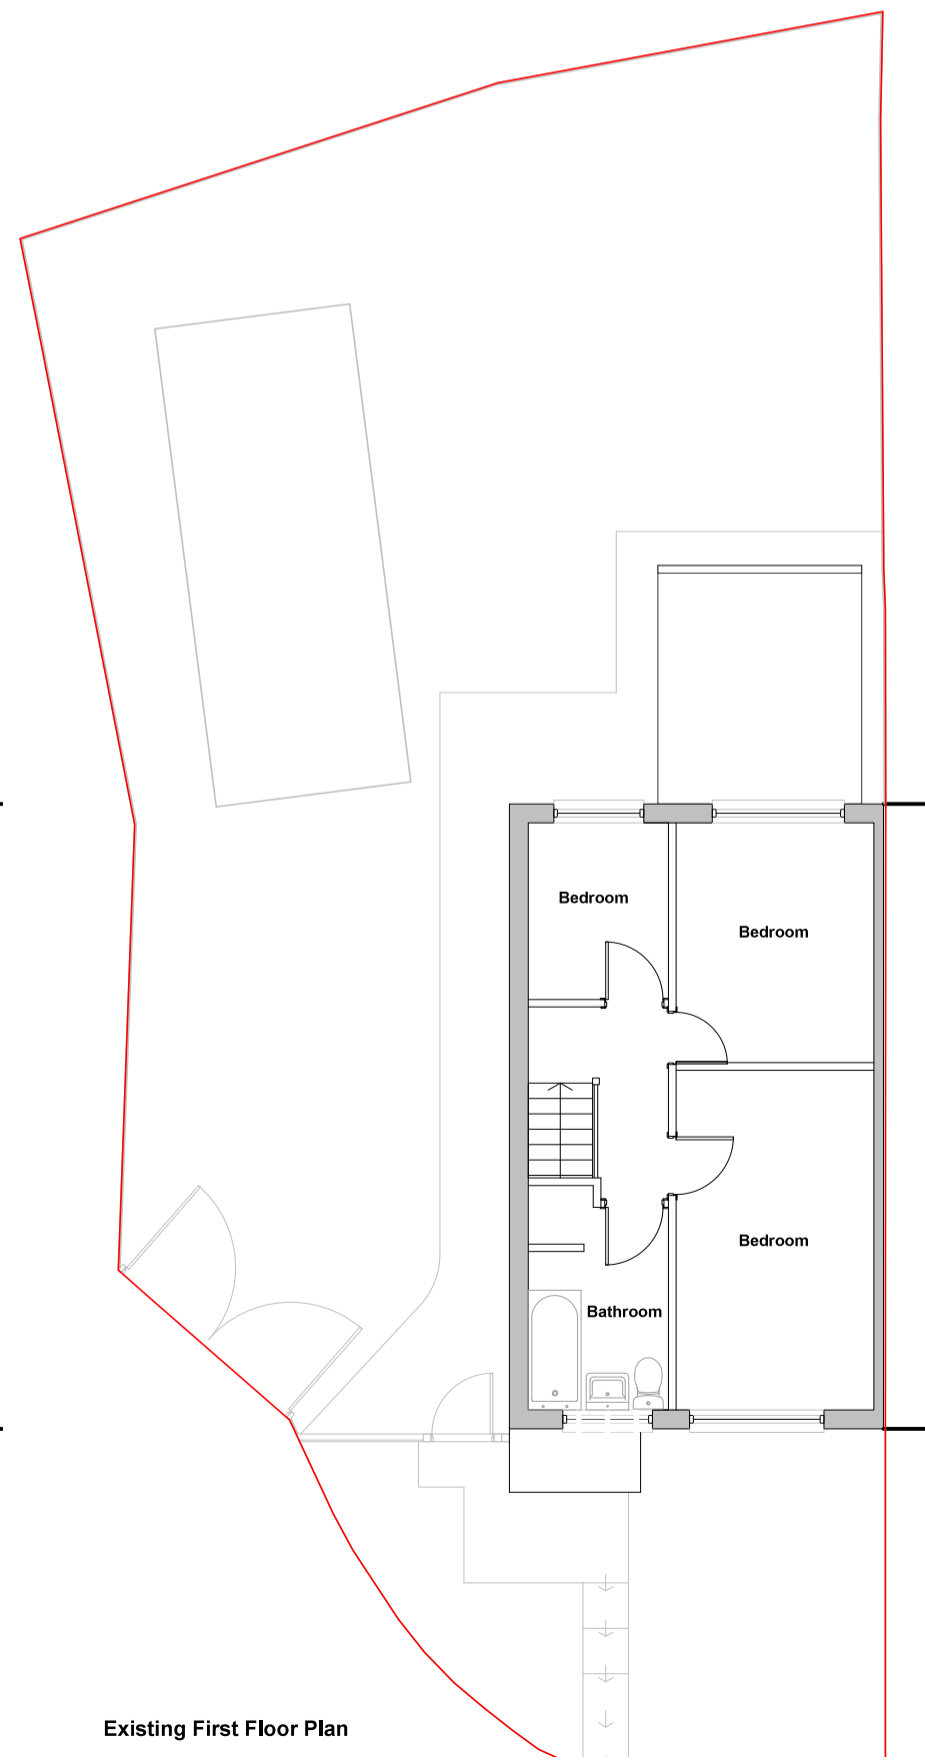

Existing First Floor Plan

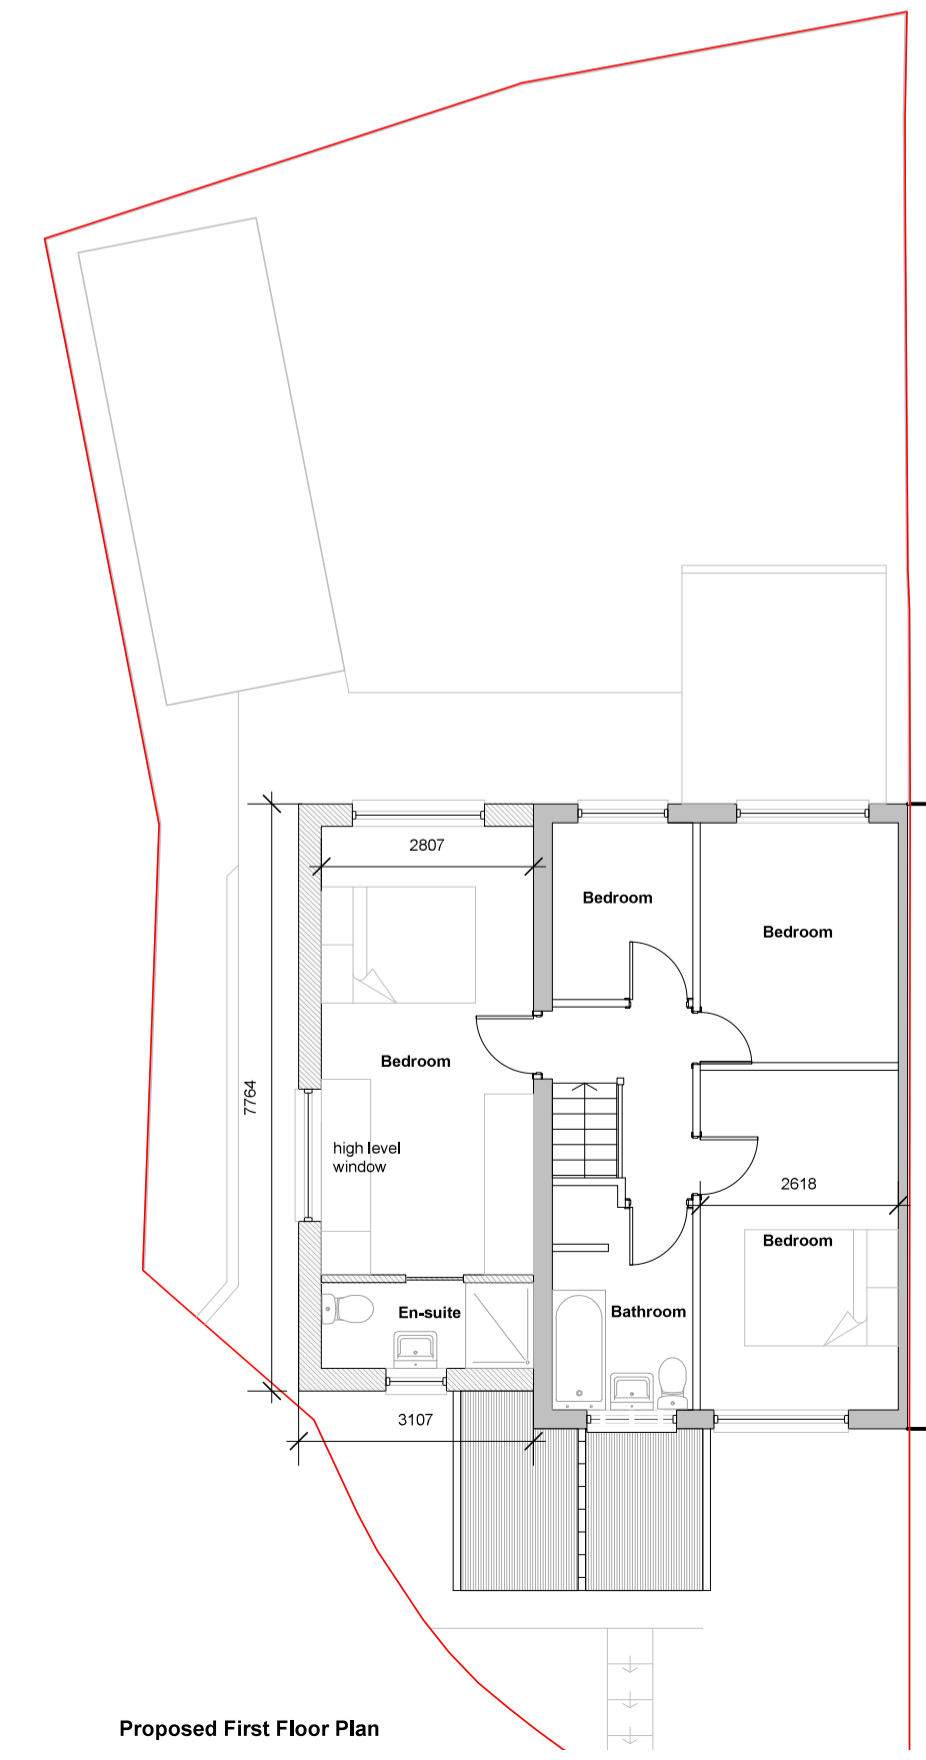

Proposed First Floor Plan

N	364	job no.
	1:100	scale
	02	drawing no.
	A2	sheet size
	Existing + Proposed	drawing name
	Preferred Option	drawing status
	1 Swallow Close	job name
	1 2 3 4	5m