



Scale Bar (m)

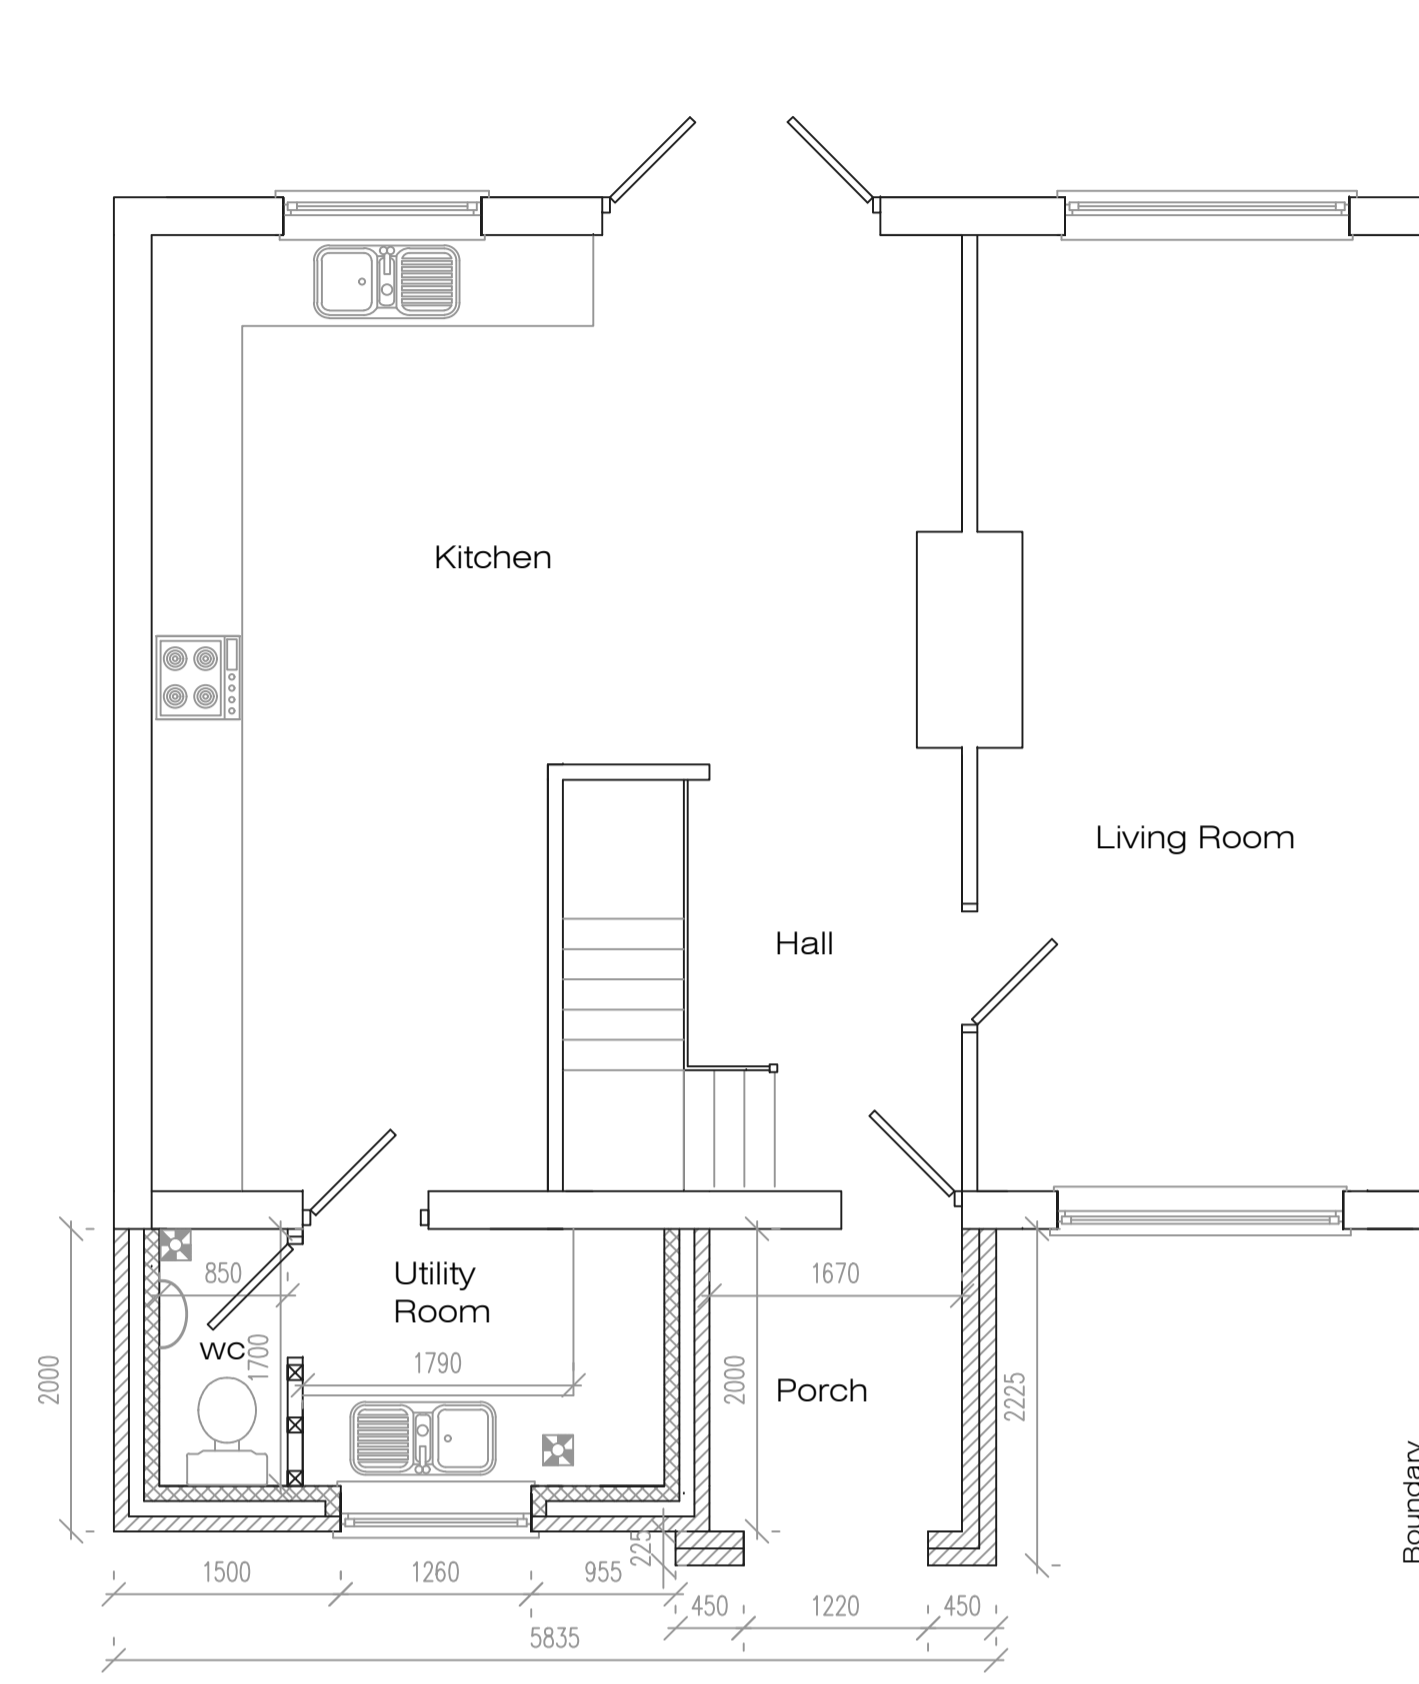


Proposed Ground Floor Plan

Standard Details 1:20

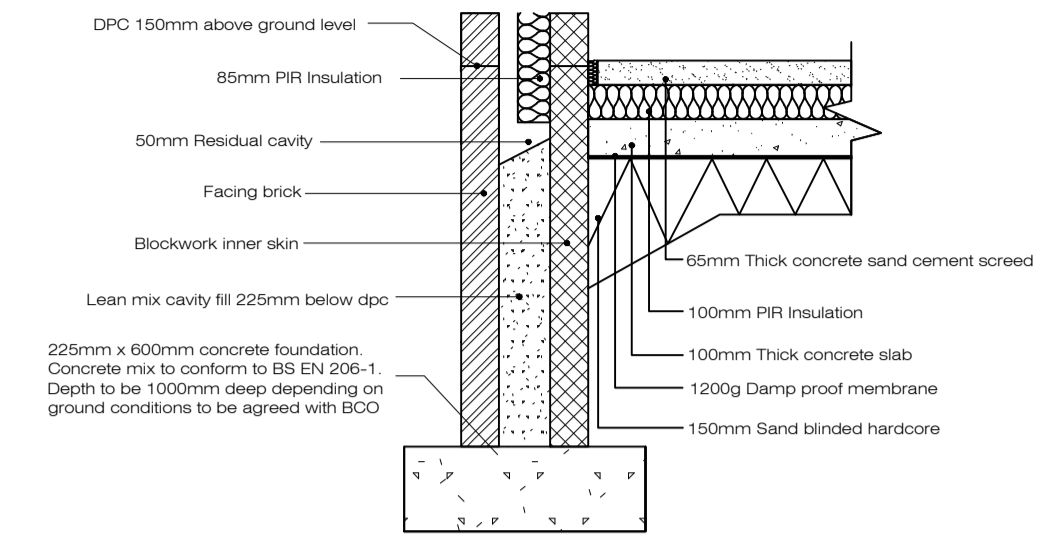


Strip Foundation

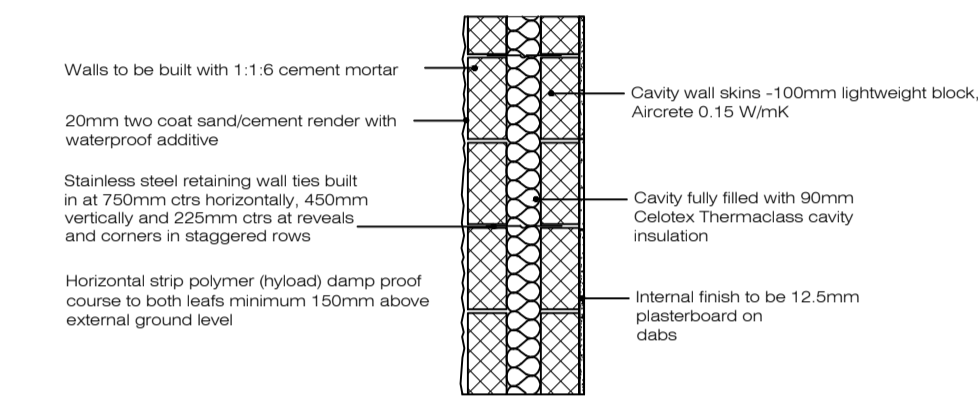


Full Fill Cavity Wall


- SPECIAL CONSIDERATIONS**
- All work is to be completed in accordance with the current building regulations, all relevant Codes of Practice and British Standards.
  - All work is to be to the completed satisfaction of the Local Authority Building Control Officer.
  - These drawings are not working drawings and should not be scaled for building purposes. All dimensions should be checked on site prior to commencement of works and any discrepancies that may arise reported to the architect/agent.
  - It is the responsibility of the owner/builder to obtain any necessary neighbour consents and to notify the Local Authority of commencement of works.
  - All elements of structure to have a minimum 1/2 hour fire resistance.
  - All roof and ceiling timbers to be stress graded and kilnstamped.
  - Prior to any demolition works commencing, all structure to be adequately pinned and propped.

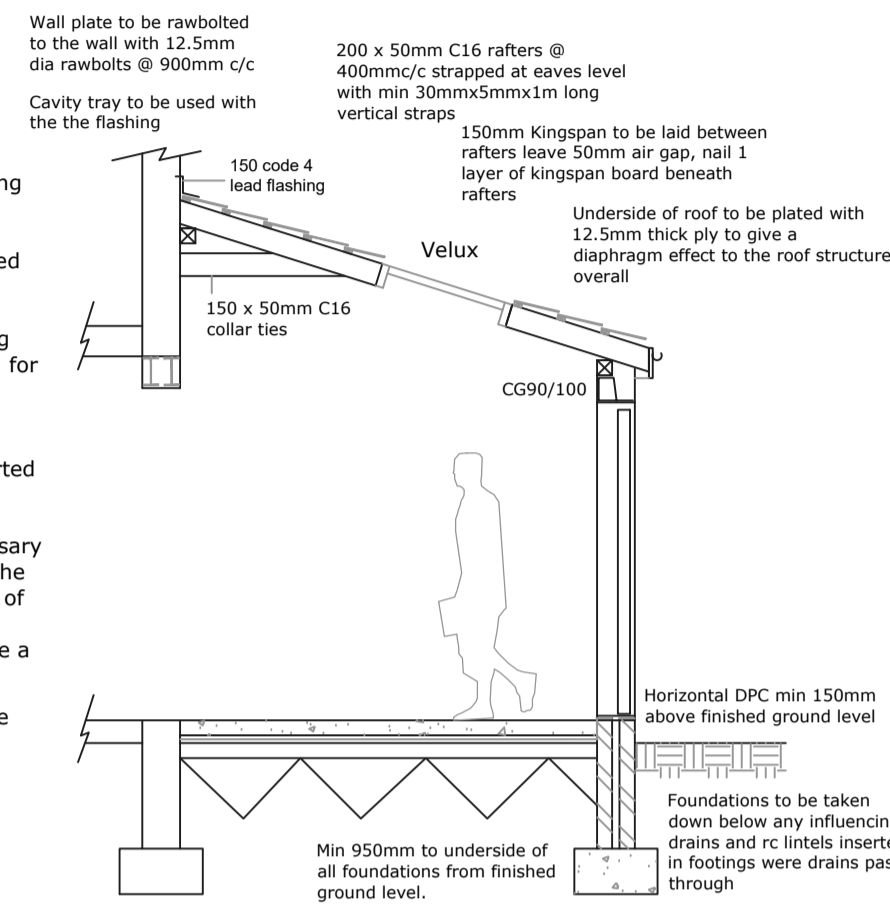

Proposed Section

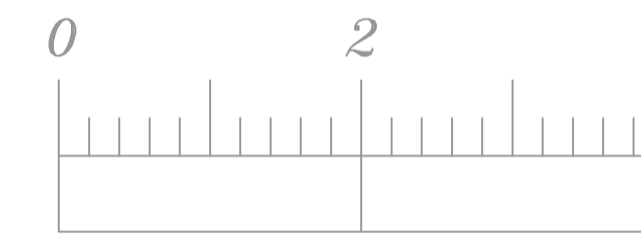


Scale Bar (m)

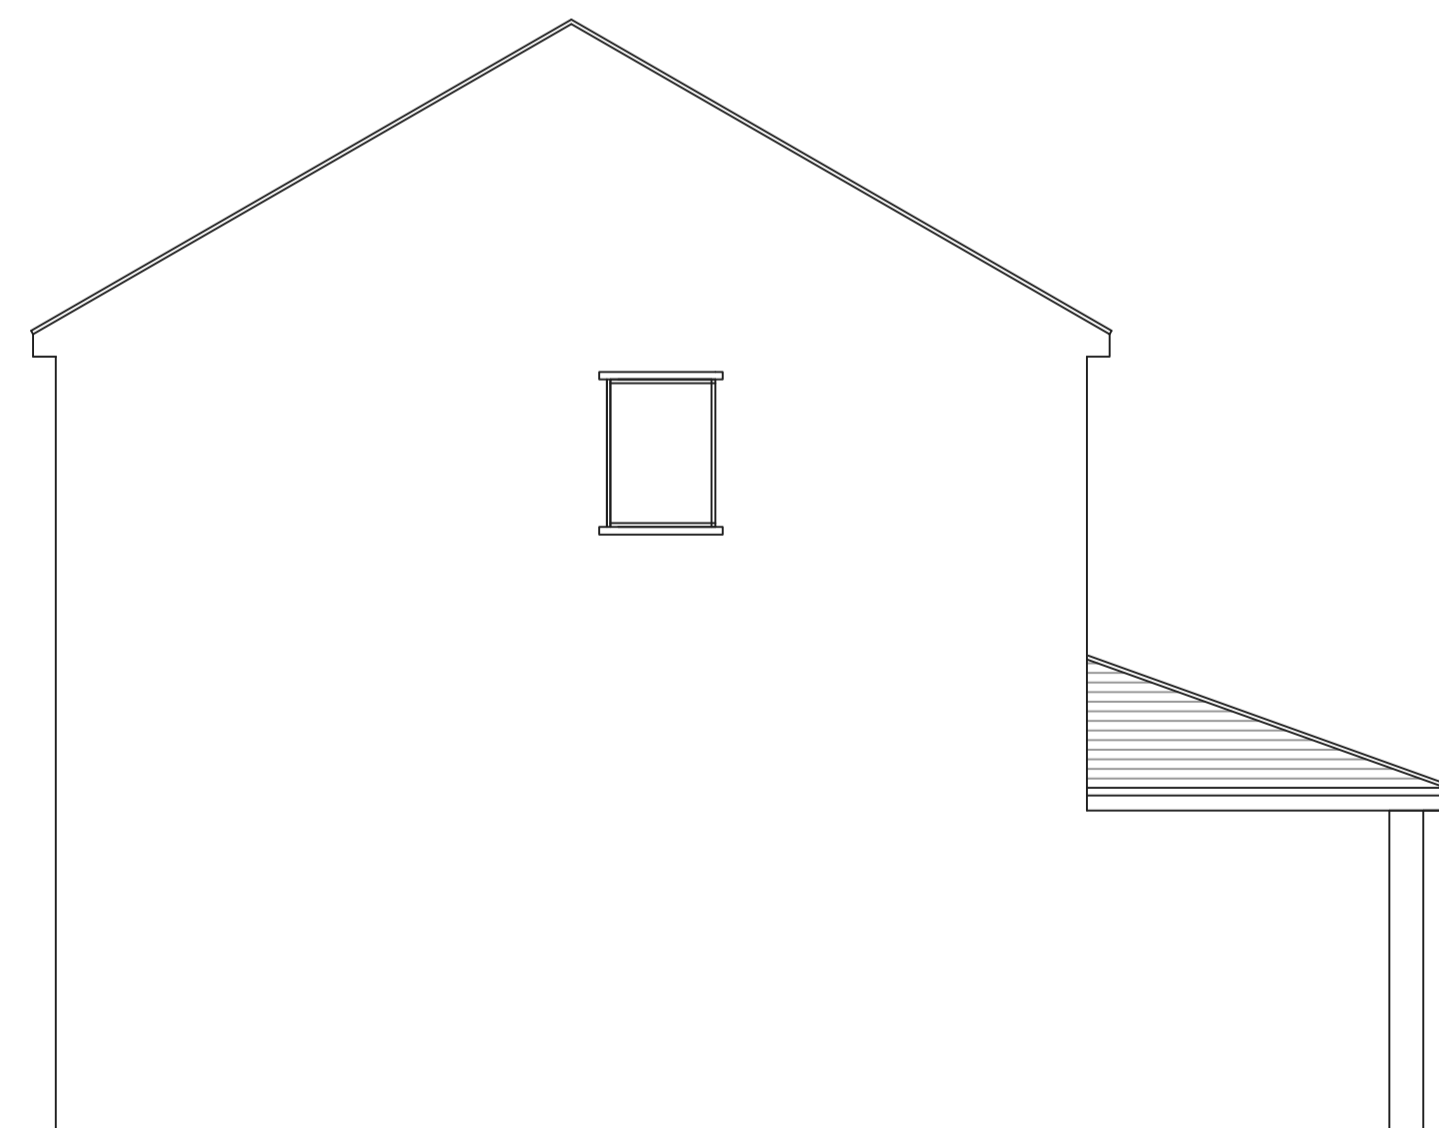

Proposed Side Elevation



Proposed Front Elevation

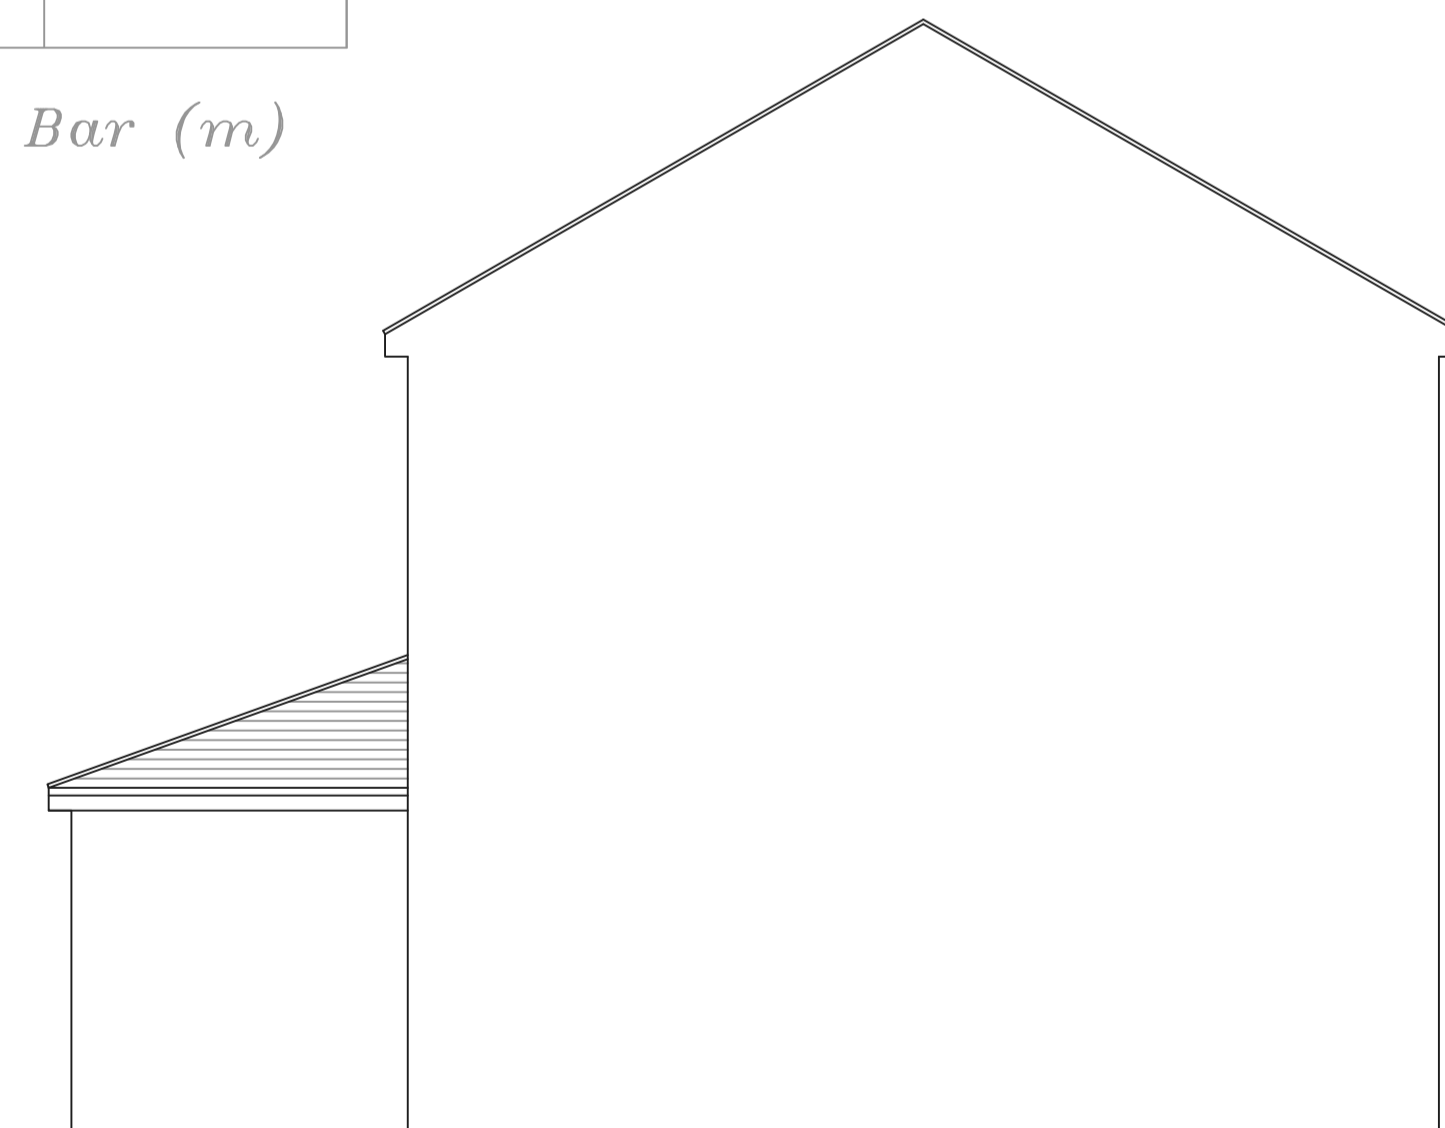

Proposed Side Elevation

Address			
87 Camberlem Drive			
Job Title			
Front Single storey extension			
Drawing title			
Proposed Plans			
Chkd	Appvd	date	scale
		Oct '25	1:50/1:20 @ A1
Dwg No.			002