


All dimensions to be checked on site.
 Figured dimensions to be read in preference to scaled.
 This drawing is copyright and remains the property of SMITH YOUNG Architecture Ltd unless otherwise agreed.
 SMITH YOUNG Architecture Ltd accepts no responsibility for any unauthorised amendments to the drawing and does not permit unauthorised copying of the drawing.

Revisions / Notes:

Existing first floor plan @ 1:100

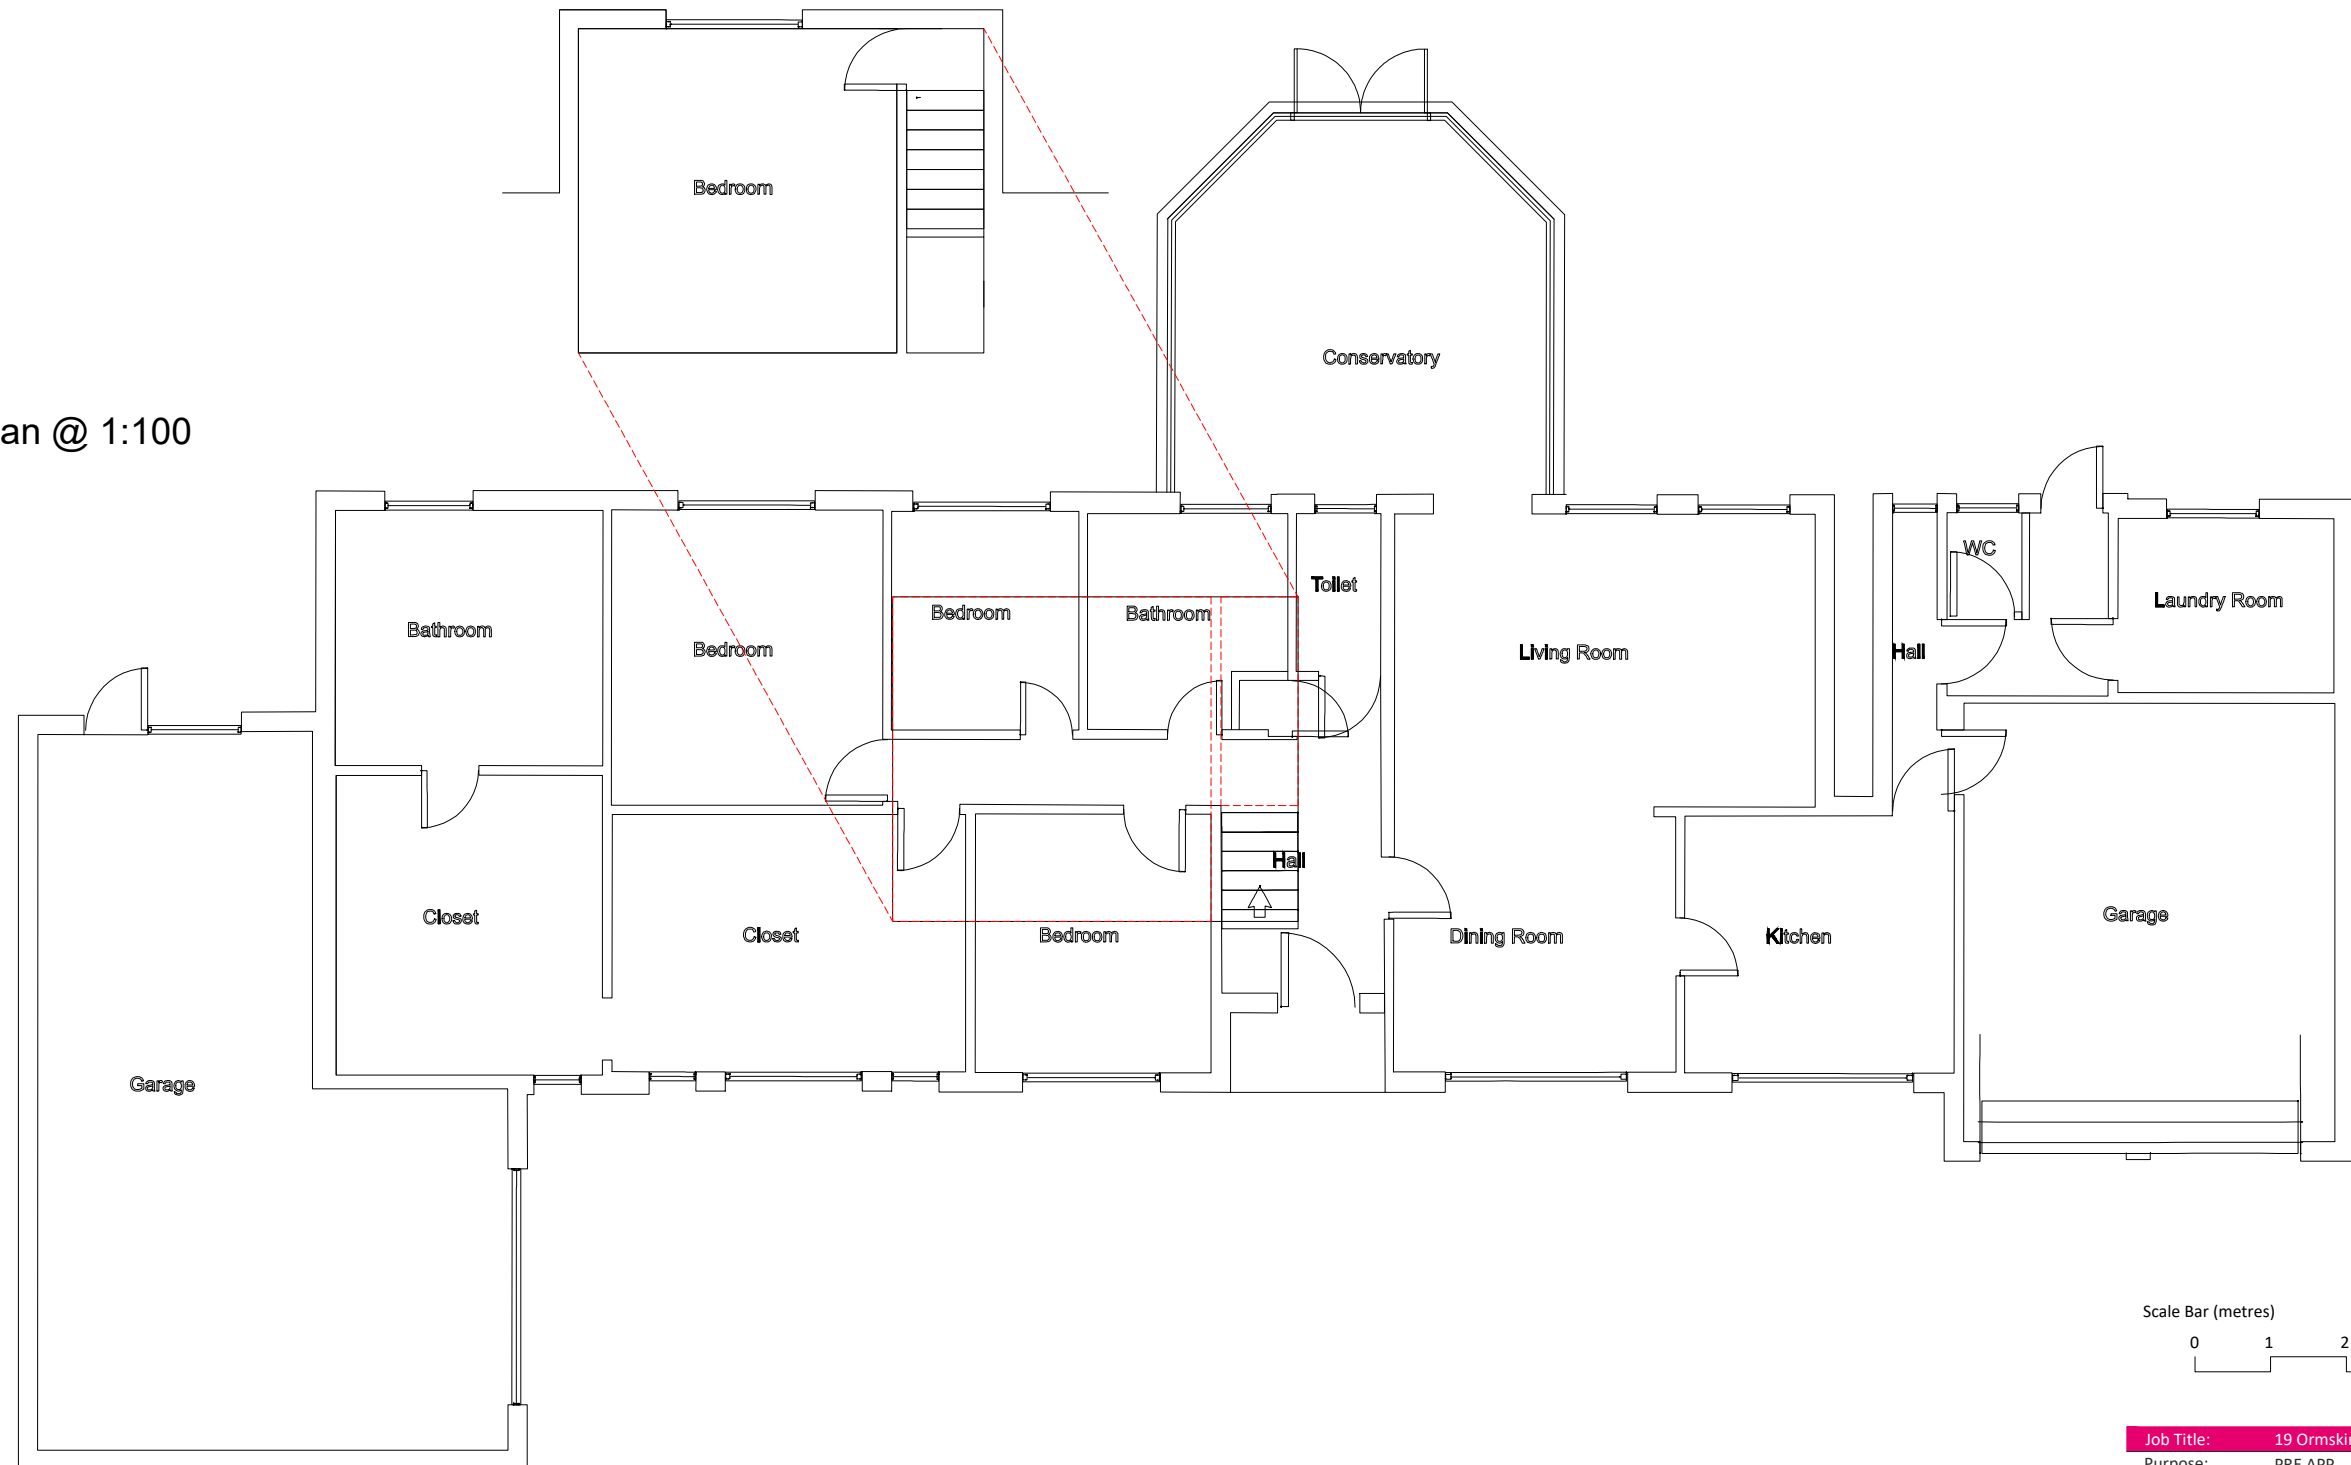

Existing ground floor plan @ 1:100



Job Title:	19 Ormskirk Road		
Purpose:	PRE APP		
Client:	Mr & Mrs Bryne		
Date:	Mar 2025		
Drawing Title:	EXISTING FLOOR PLANS		
Drawn By:	das	Checked By:	INIT
Scale:	1:100	Paper Size:	A3
Job Number:	25.002	Drwg No:	016