



All dimensions to be checked on site.
Figured dimensions to be read in preference to scaled.
This drawing is copyright and remains the property of SMITH YOUNG Architecture Ltd unless otherwise agreed.
SMITH YOUNG Architecture Ltd accepts no responsibility for any unauthorised amendments to the drawing and does not permit unauthorised copying of the drawing.

Revisions / Notes:

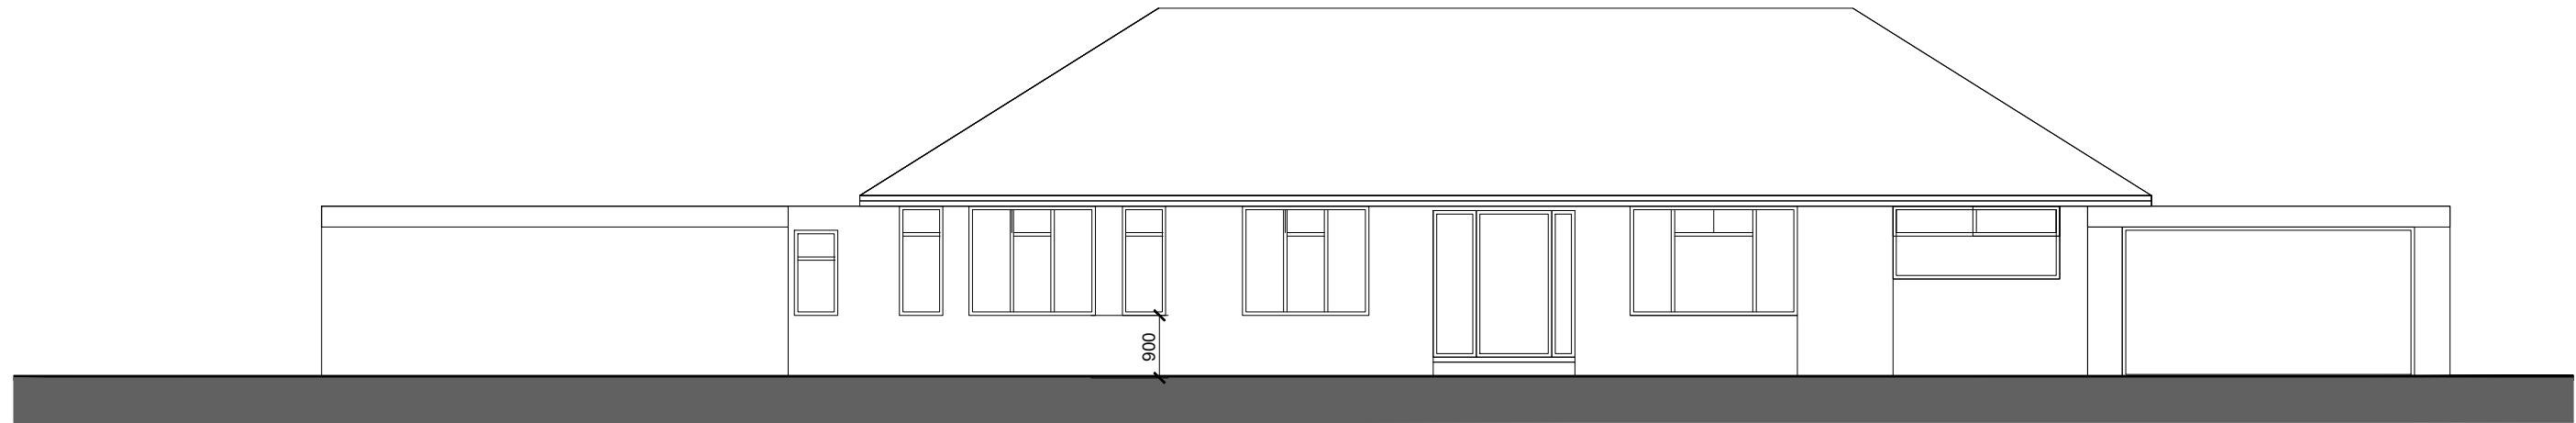

Existing Front elevation @ 1:100

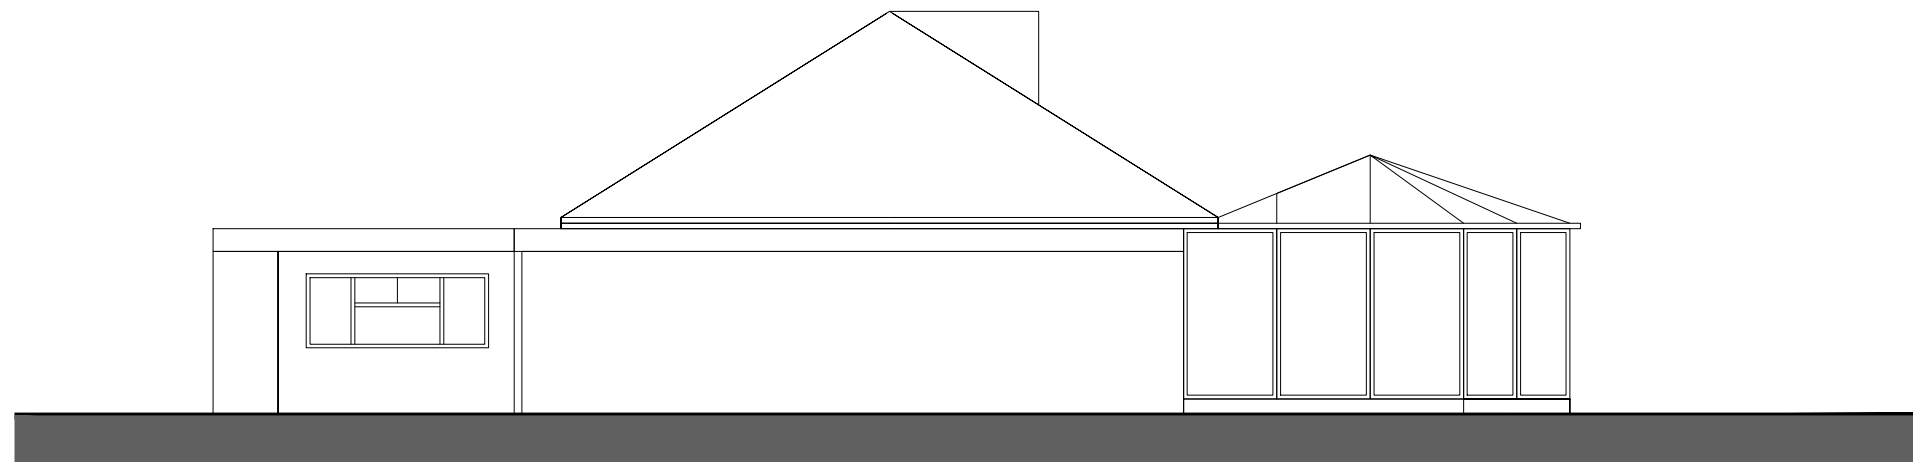

Existing gable elevation @ 1:100

Scale Bar (metres)



Job Title:	19 Ormskirk Road				
Purpose:	PRE APP				
Client:	Mr & Mrs Bryne				
Date:	Mar 2025				
Drawing Title:	EXISTING ELEVATIONS				
Drawn By:	das	Checked By:	INIT		
Scale:	1:100	Paper Size:	A3		
Job Number:	25.002	Drwg No:	017	Rev:	

SMITH . YOUNG

A. 26 Hope Street Liverpool L1 9BX T. 0151 707 6655 W. www.smyo.co.uk