


NORTH WEST ELEVATION

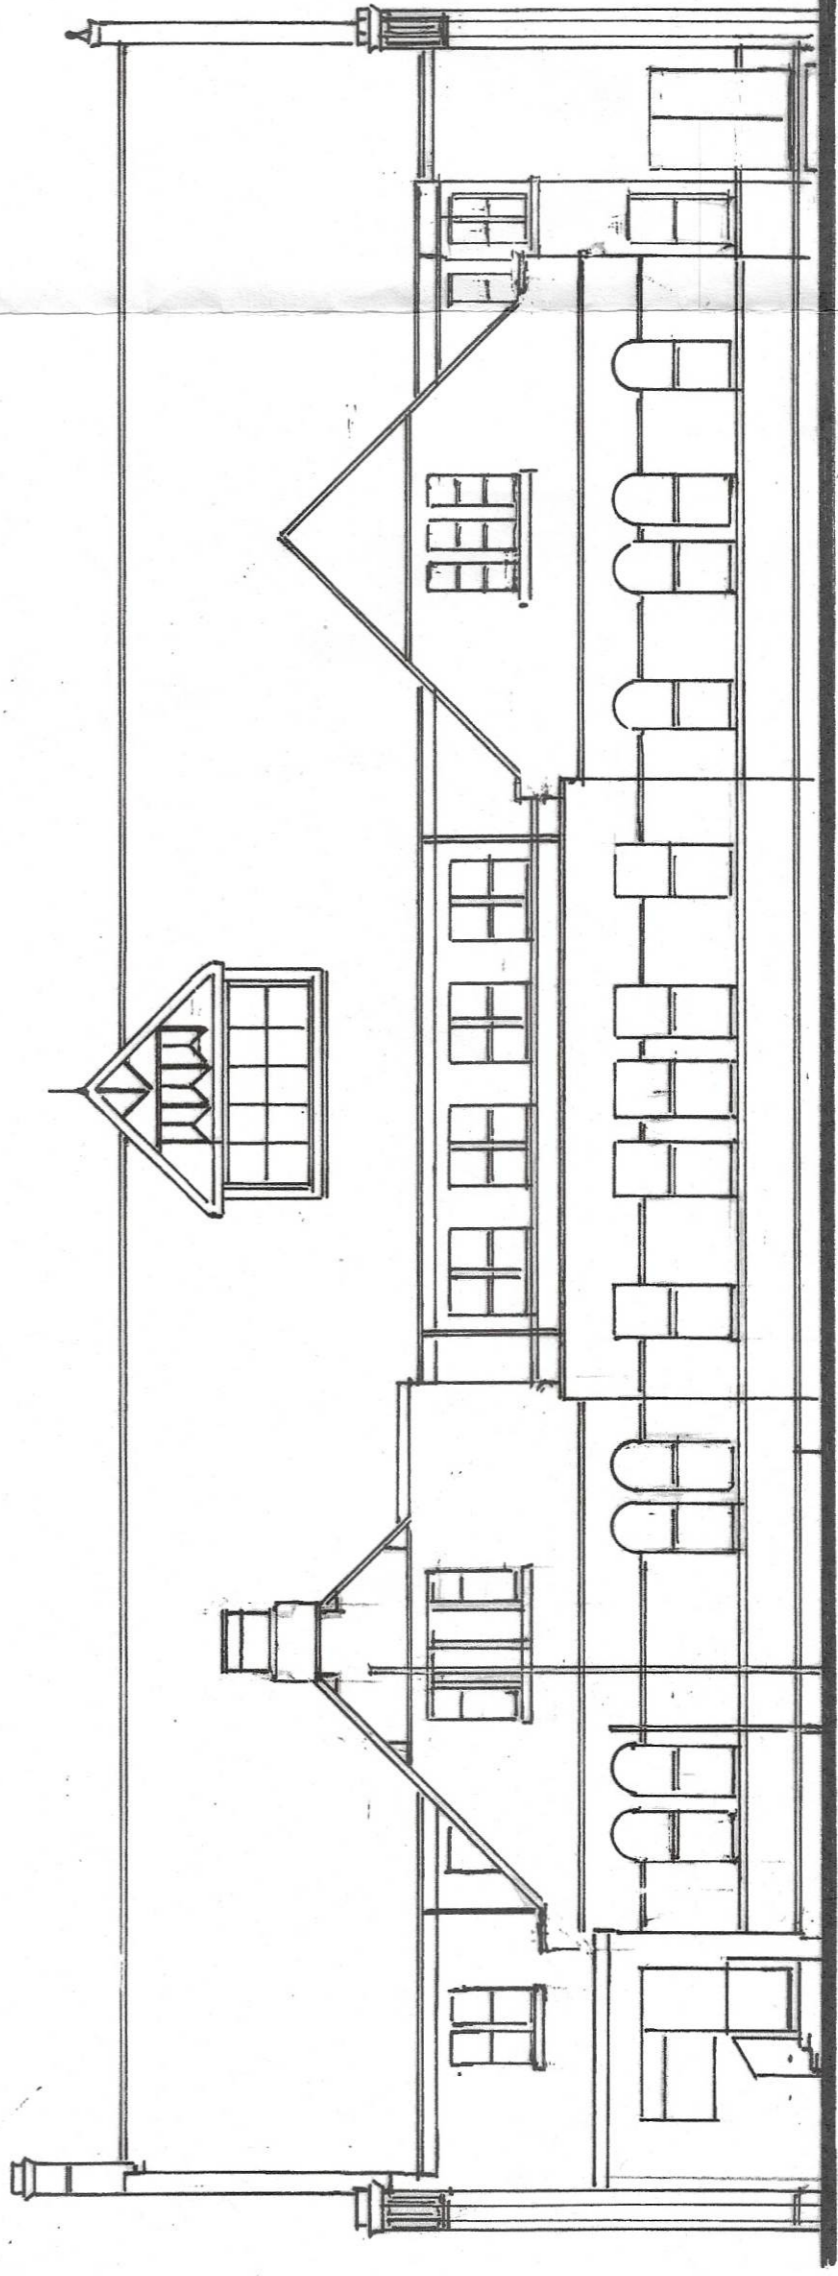

ALL EXISTING TIMBER WINDOWS REFURBISHED
OR REPLACED WITH TIMBER.

REAR ELEVATION



CLIENT
MR. B. MAGUIRE

SCHEME
CONVERSION OF FORMER
HALL INTO RESIDENTIAL
ACCOMMODATION

ADDRESS
KNOWSLEY VILLAGE HALL
SCHOOL LANE
KNOWSLEY VILLAGE

DRAWING NUMBER

REV

DATE

JAN.
2024

DRAWN

SCALES

1:100

CHECKED

