





0 10 20 30 40

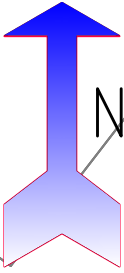

N

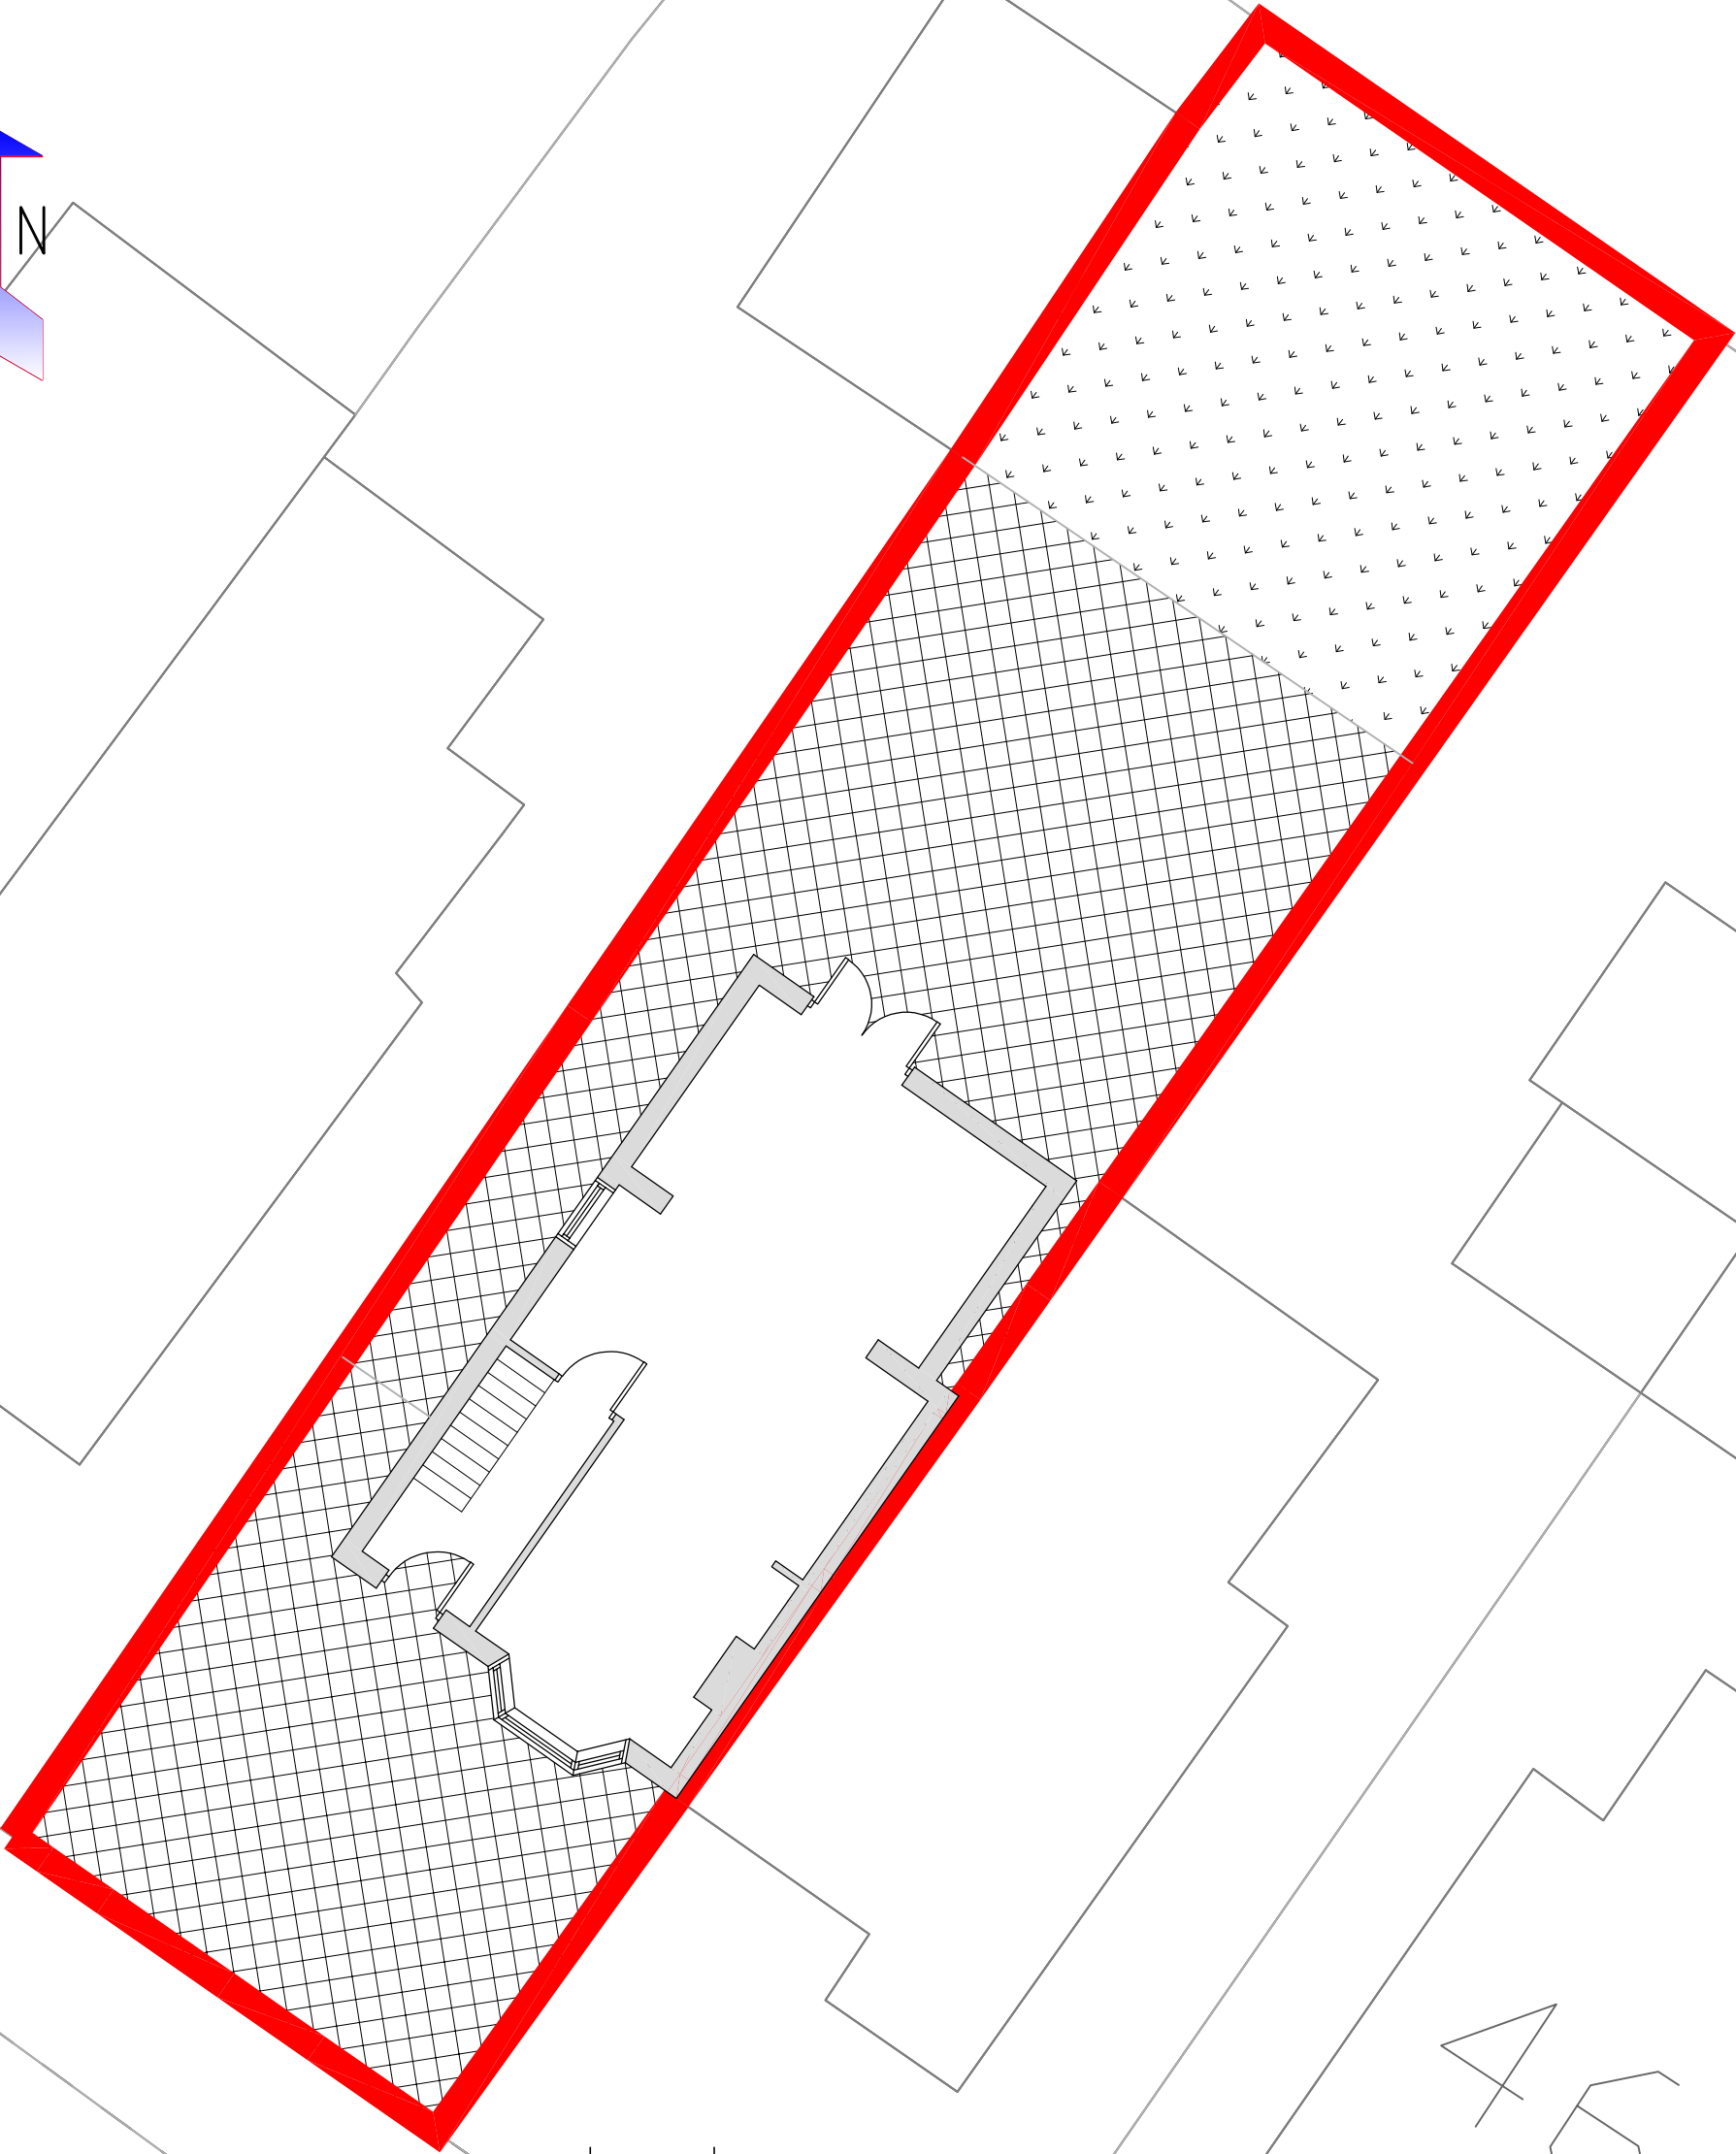

46

Rev	Initial	Amendment	Date

CHRIS MITCHELL
20 HOLMWOOD DRIVE, FORMBY
L37 1PQ
Tel. 07832272348
E-Mail : CHRIS666MITCH@HOTMAIL.COM

PROJECT
PROPOSED EXTENTIONS TO
50 CROSS LANE, L35 3QJ

DETAIL
EXISTING SITE PLAN

DATE
28.01.2026
DRAWN
CM

SCALE
1:100@A3
CHK.BY
DRG. NUMBER
EX SP01