


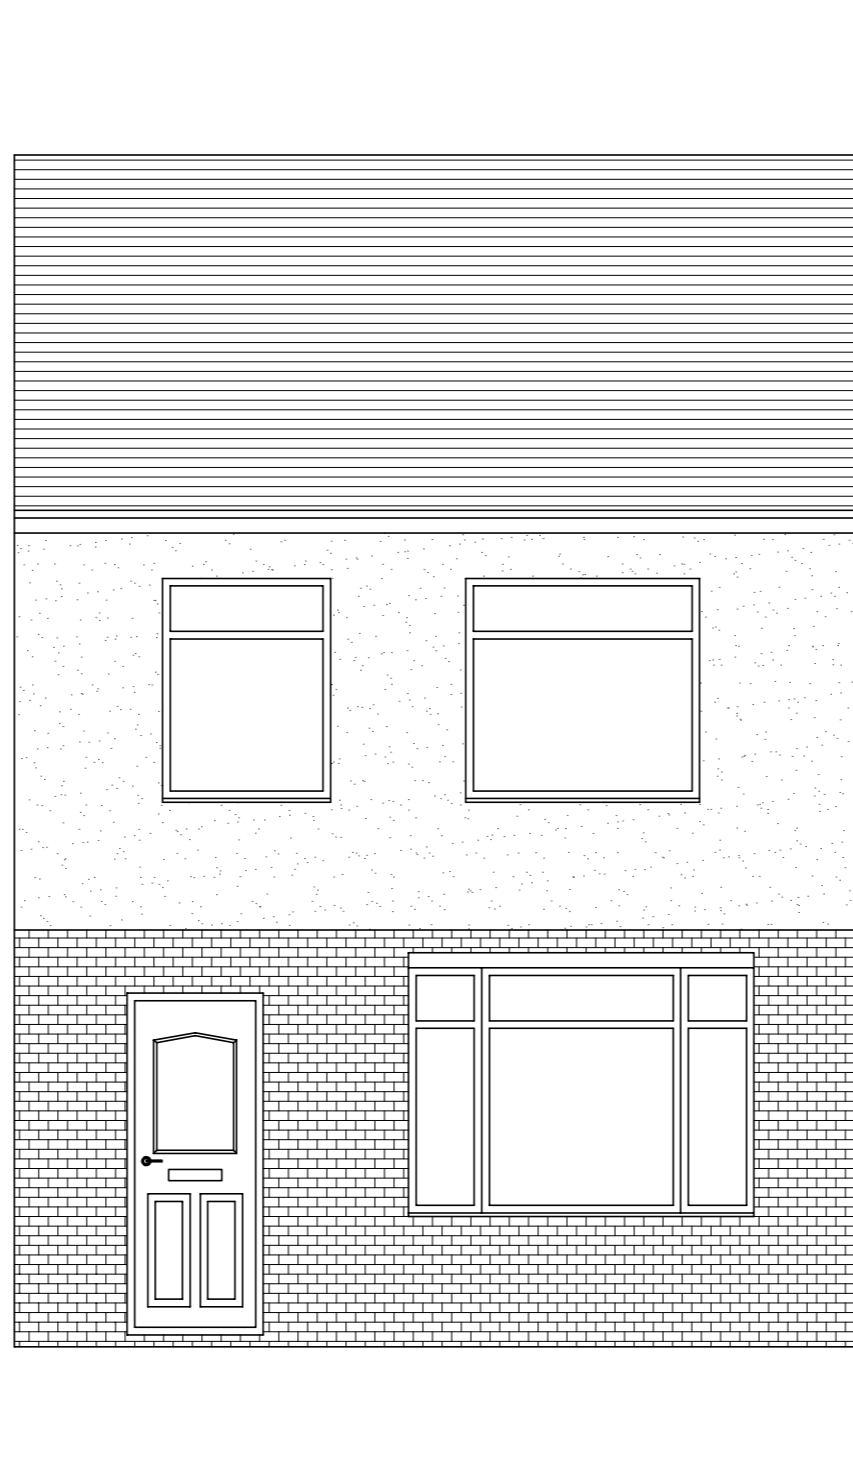

0 1 2 3 4 5 10



Rev	Initial	Amendment	Date

CHRIS MITCHELL  
 20 HOLMWOOD DRIVE, FORMBY  
 L37 1PQ  
 Tel. 07832272348  
 E-Mail : CHRIS666MITCH@HOTMAIL.COM

PROJECT PROPOSED EXTENTIONS TO  
50 CROSS LANE, L35 3QJ

DETAIL PROPOSED FRONT ELEVATION

DATE 28.01.2026	SCALE 1:50@A3
DRAWN CM	CHK.BY 
DRG. NUMBER P04	