



Ground Floor Plan

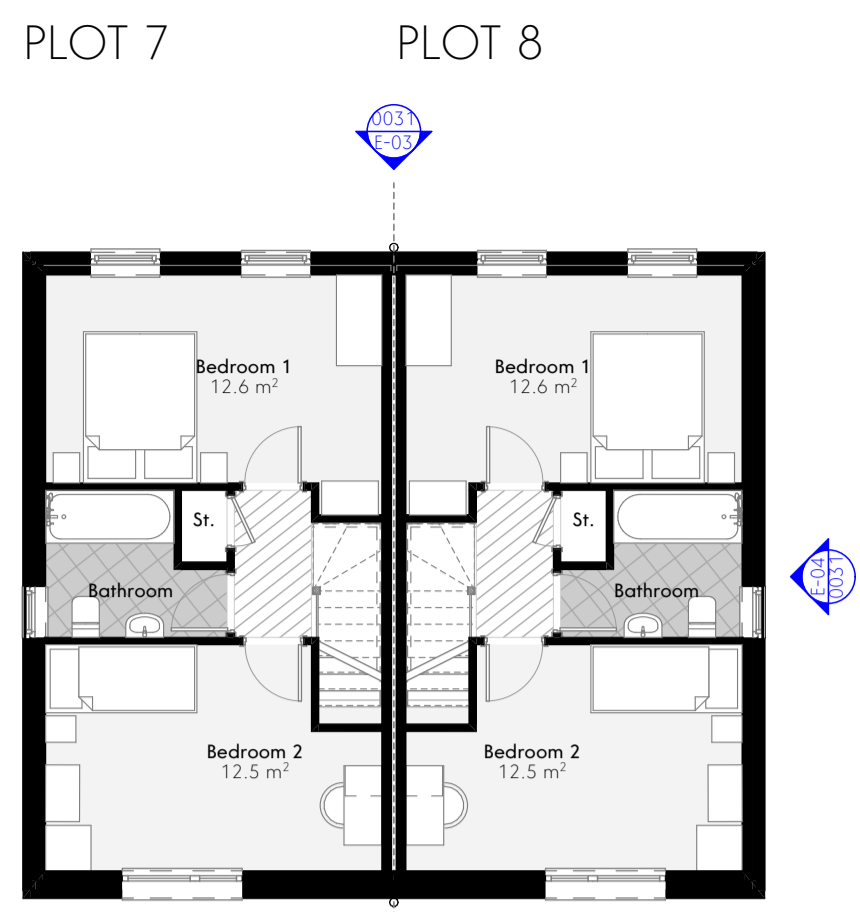


First Floor Plan

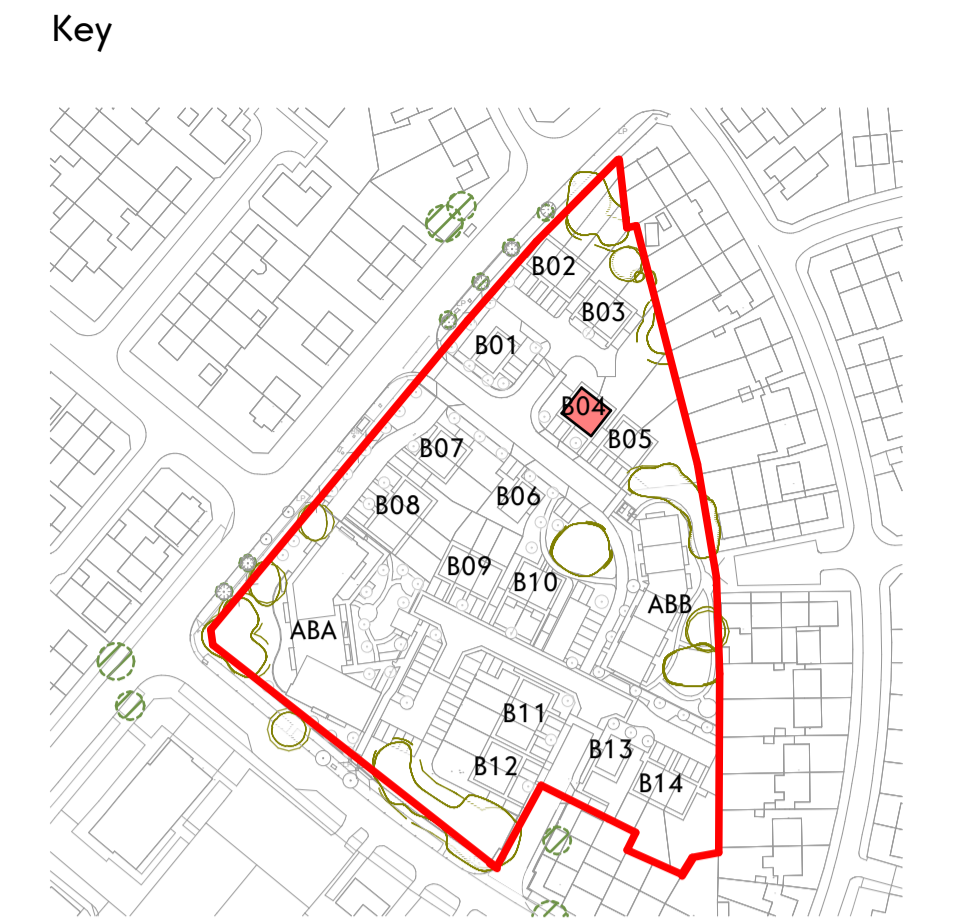

Key




E-01 Elevation

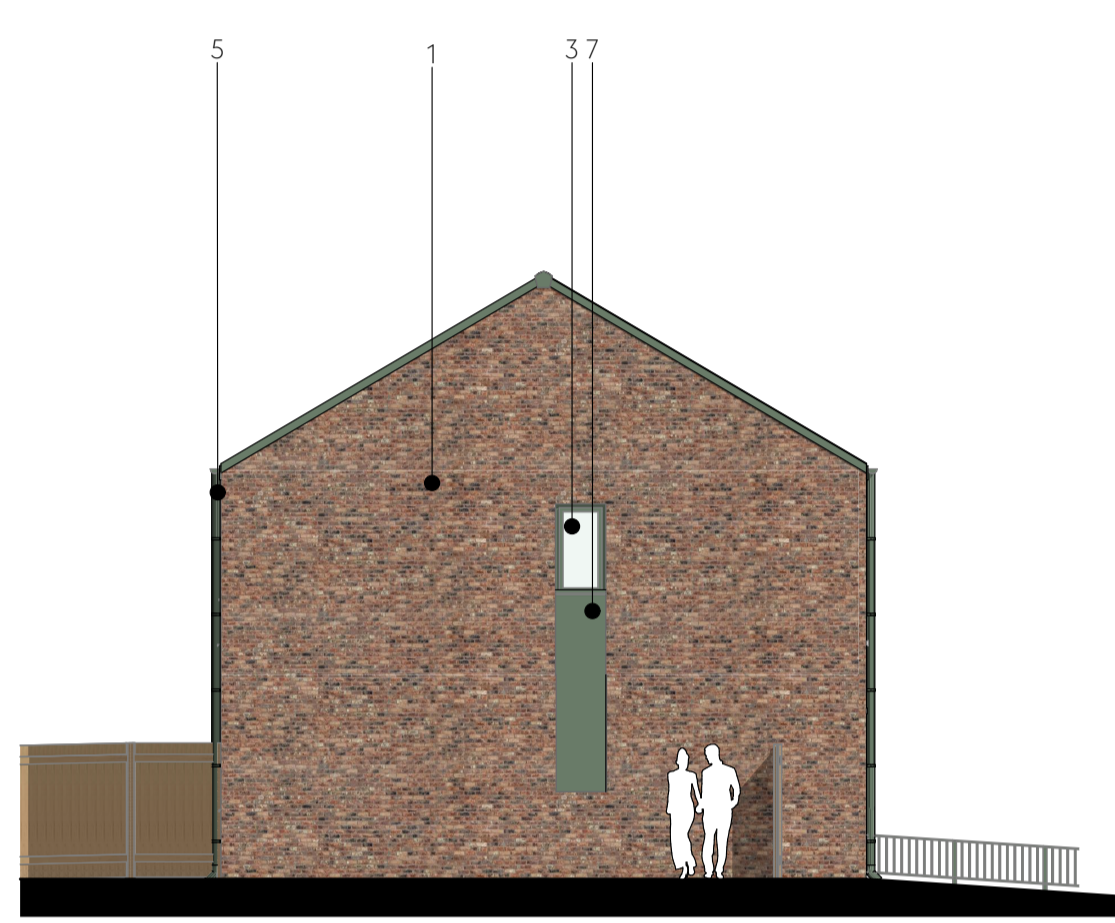


E-02 Elevation



Front View

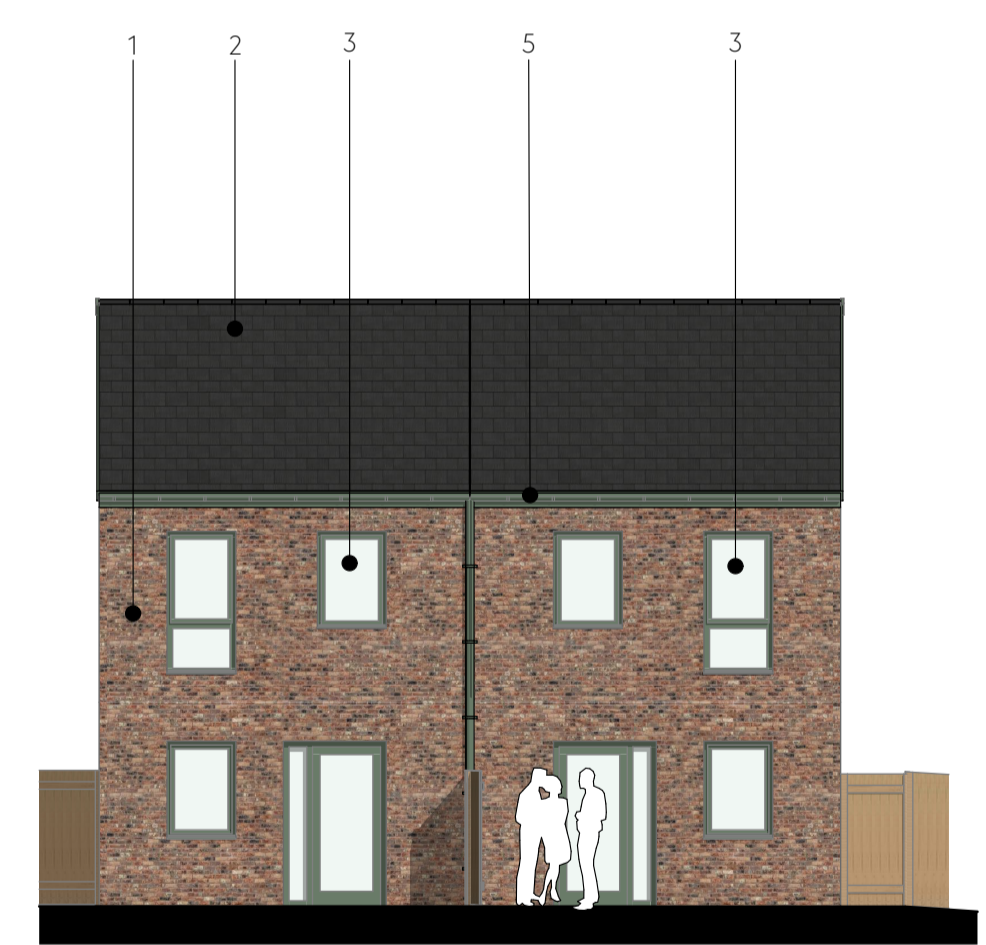

E-03 Elevation

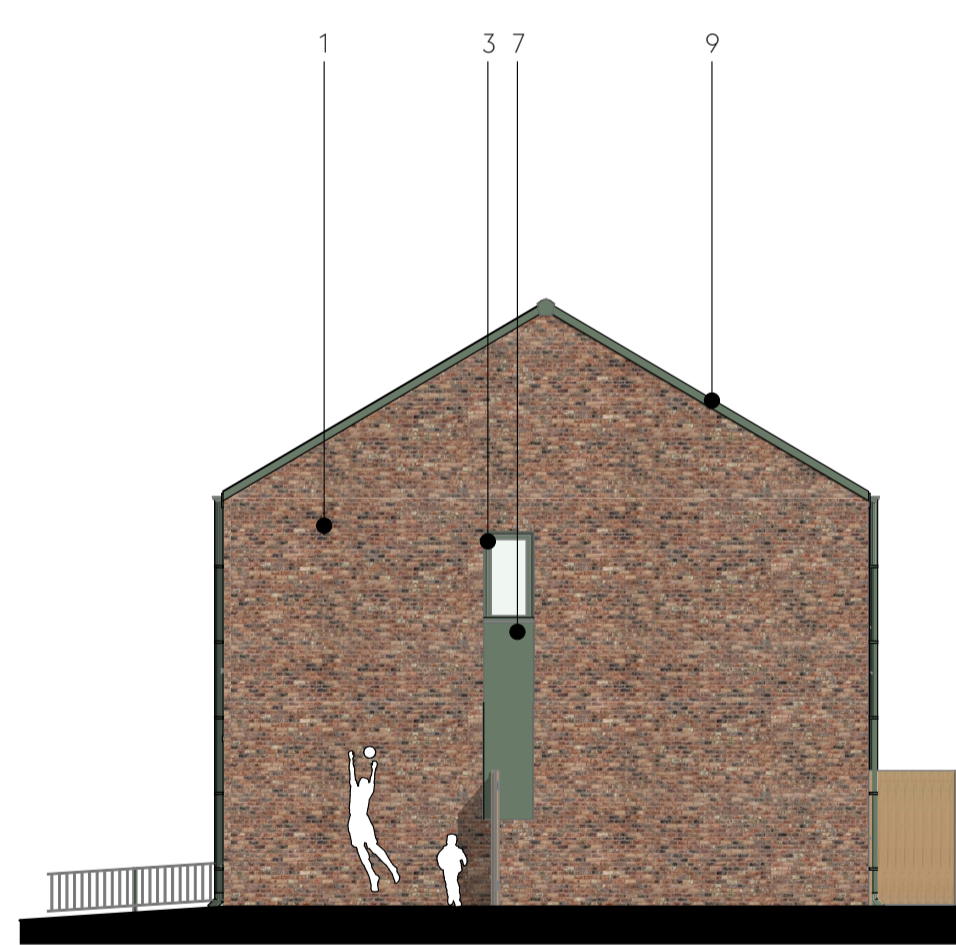


E-04 Elevation



Back View

Material Key

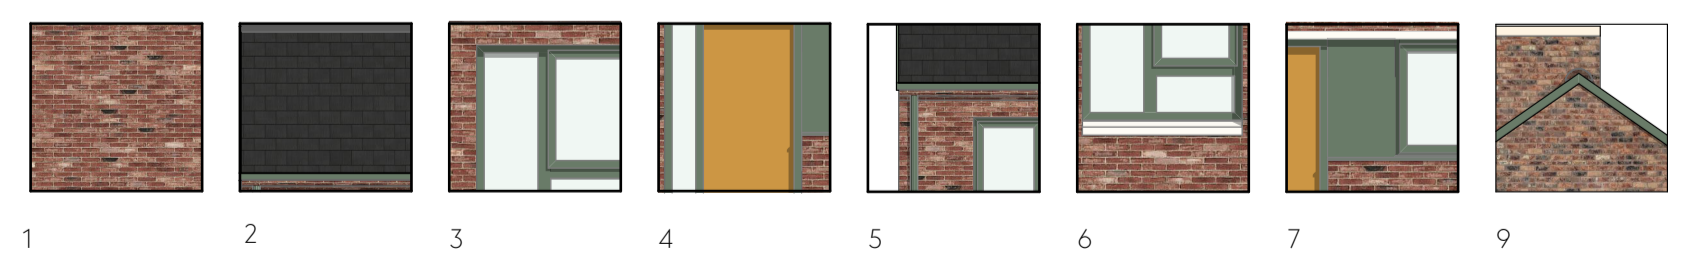

1. Brick, colour varies, sand coloured natural mortar.
2. Dark grey concrete slate roof tiles.
3. Windows and back door uPVC in olive green colour.
4. Composite door, oak colour.
5. UPVC downpipes and gutters, with matching fascia dark green colour.
6. Wercast cill, head, coping and window surrounds, off white colour.
7. Fibre cement green infill panel.
9. UPVC linear verge flashing.

This drawing is the property of GWP Architects. Copyright is reserved by them and the drawing is issued on the condition that it is not copied, reproduced, altered or displayed in any way without the express written consent of GWP Architects.
 All drawings and specifications should be read in conjunction with the project health and safety plan. Any possible conflicts should be presented to the Planning Consultant.
 All work to be carried out in accordance with current Building Regulations.
 Contractors must verify all dimensions at the job before commencing any work or making shop drawings.
 Written dimensions should be taken. Do not scale off drawing. Do not take digital dimensions from the drawing.
 Any discrepancies to be reported to the Architect.

0 1m 5m
 Scale - 1:100 @A1

Rev	Date	Comment	Dr	Ch
P07	24.10.25	Planning Issue	MK	DT
P06	30.09.25	General Update	VT	DT
P05	28.08.25	General update	JK	JB
P04	20.09.24	General update and location plan	JK	JB
P03	15.07.24	Update to floor plan	JK	JB
P02	03.07.24	General Update	JK	DT
P01	17.05.24	First Issue	EA	CT

gwp-arch	(529)2316
Job Title	Livv Housing Gaywood Green
Client	Livv Housing Group

Block 04 Architectural Elevations	
Name	(529)2316-GWP-01-XX-D-A-(PA)-0033
Scale	A1@1:100
Revision	P07
Drawn/Checked	VT / DT
First Issue	17.05.24
Drawing Status	S2 - Planning

