

PLOT 24 PLOT 23 PLOT 22



Ground Floor Plan




E-01 Elevation



E-03 Elevation


Material Key

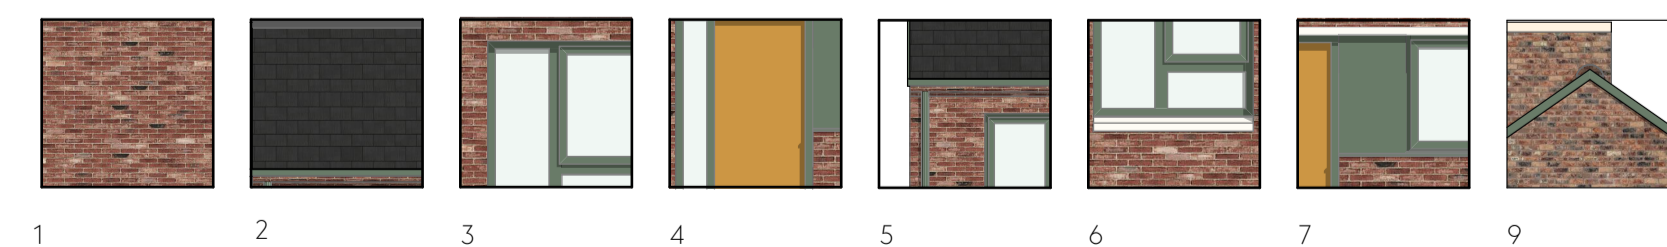


PLOT 24 PLOT 23 PLOT 22



First Floor Plan

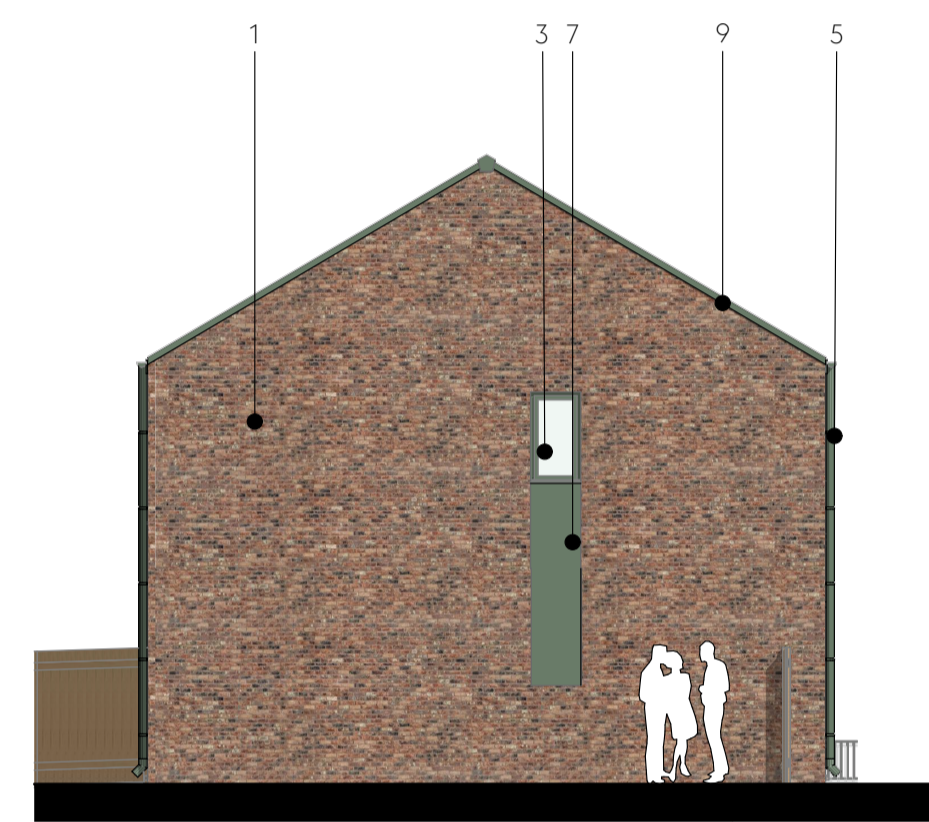


E-02 Elevation

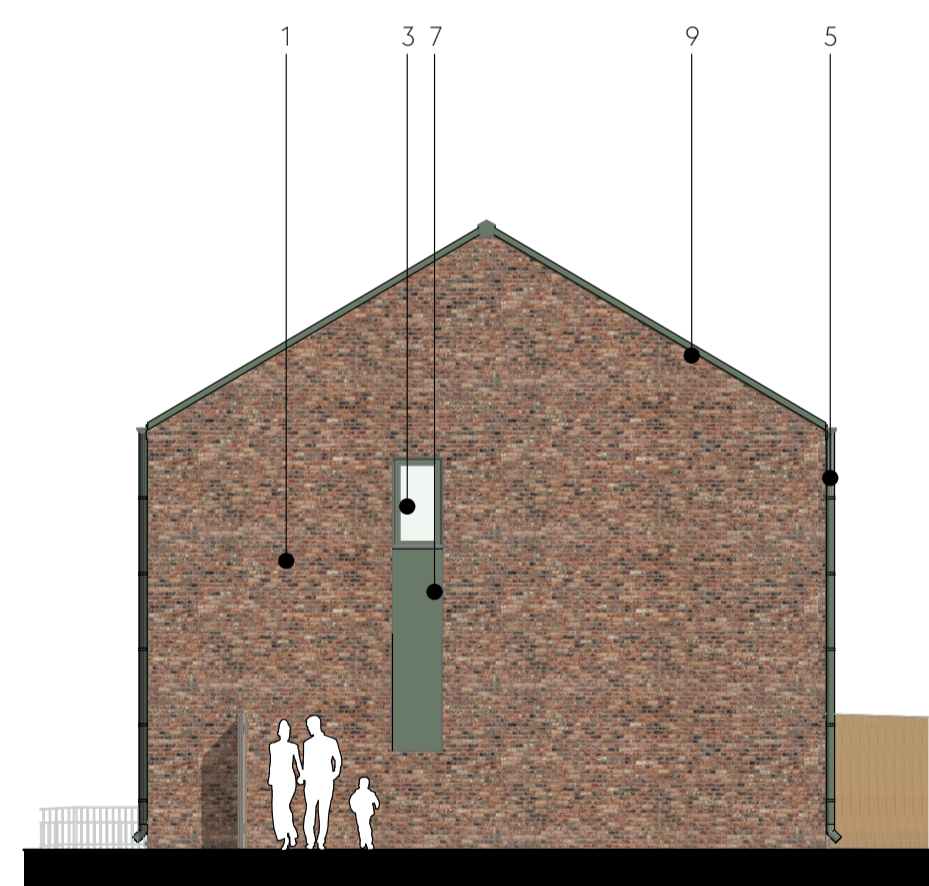

E-04 Elevation

1. Brick, colour varies, sand coloured natural mortar.
2. Dark grey concrete slate roof tiles.
3. Windows and back door uPVC in olive green colour.
4. Composite door, oak colour.
5. UPVC downpipes and gutters, with matching fascia dark green colour.
6. Wetcast cill, head, coping and window surrounds, off white colour.
7. Fibre cement green infill panel.
9. UPVC linear verge flashing.

Key

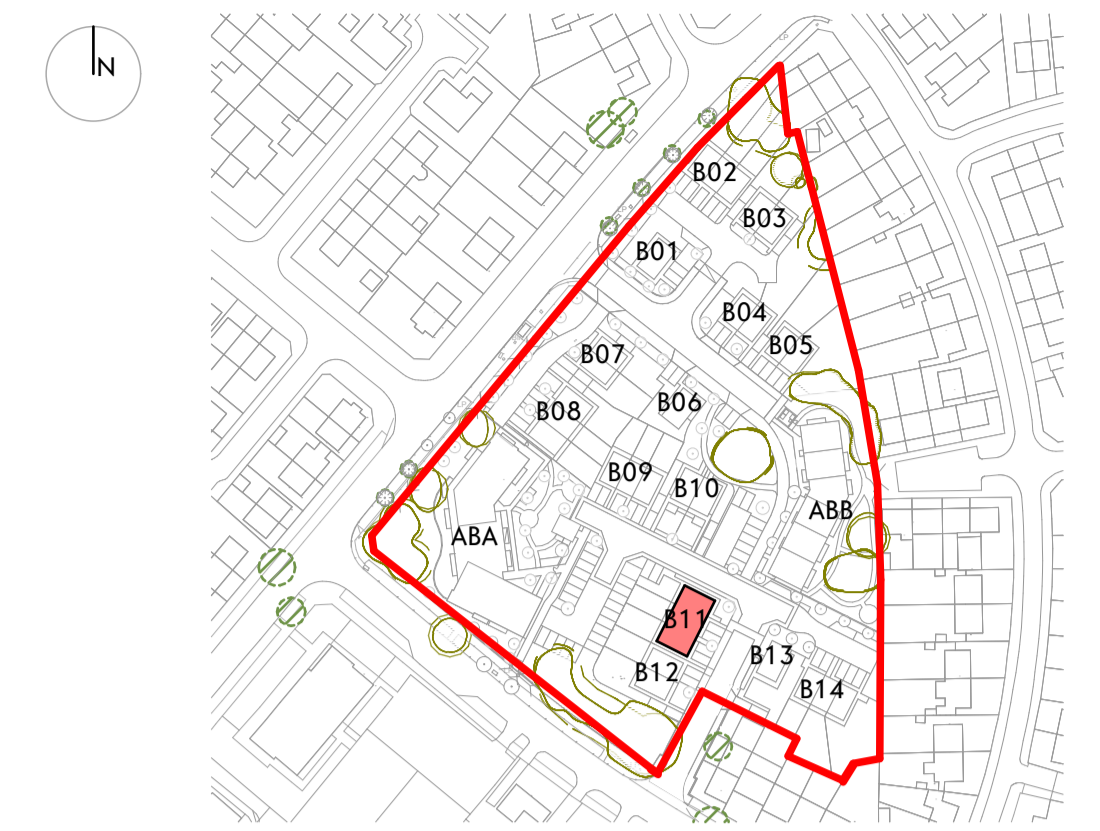

Front View



Back View

(529)2316

Livv Housing Gaywood Green

Block 11 Architectural Elevations

Livv Housing Group

Rev	Date	Comment	Dr	Ch
P07	24.10.25	Planning Issue	MK	DT
P06	30.09.25	General Update	VT	DT
P05	27.08.25	General updates	MK	JB
P04	20.09.24	General updates and floor plan	JB	RT
P03	15.07.24	Update to floor plan	JB	DT
P02	03.07.24	General Update	EA	CT
P01	17.05.24	First Issue		

Name	(529)2316-GWP-01-XX-D-A-(PA)-0040
Scale	A1@1:100
Revision	P07
Drawn/Checked	VT / DT
First Issue	17.05.24
Drawing Status	S2 - Planning



This drawing is the property of GWP Architects. Copyright is reserved by them and the drawing is issued on the condition that it is not copied, reproduced, mirrored or displayed in any way without the express written consent of GWP Architects. All drawings and specifications should be read in conjunction with the project health and safety plan. Any possible conflicts should be presented to the Planning Consultant. All work to be carried out in accordance with current Building Regulations. Contractors must verify all dimensions at the job before commencing any work or making shop drawings. Written dimensions should be taken. Do not scale off drawing. Do not take digital dimensions from this drawing. Any discrepancies to be reported to the Architect.

0 1m 5m
Scale - 1:100 @A1