




FIRST FLOOR PLAN - 1:150 @A1

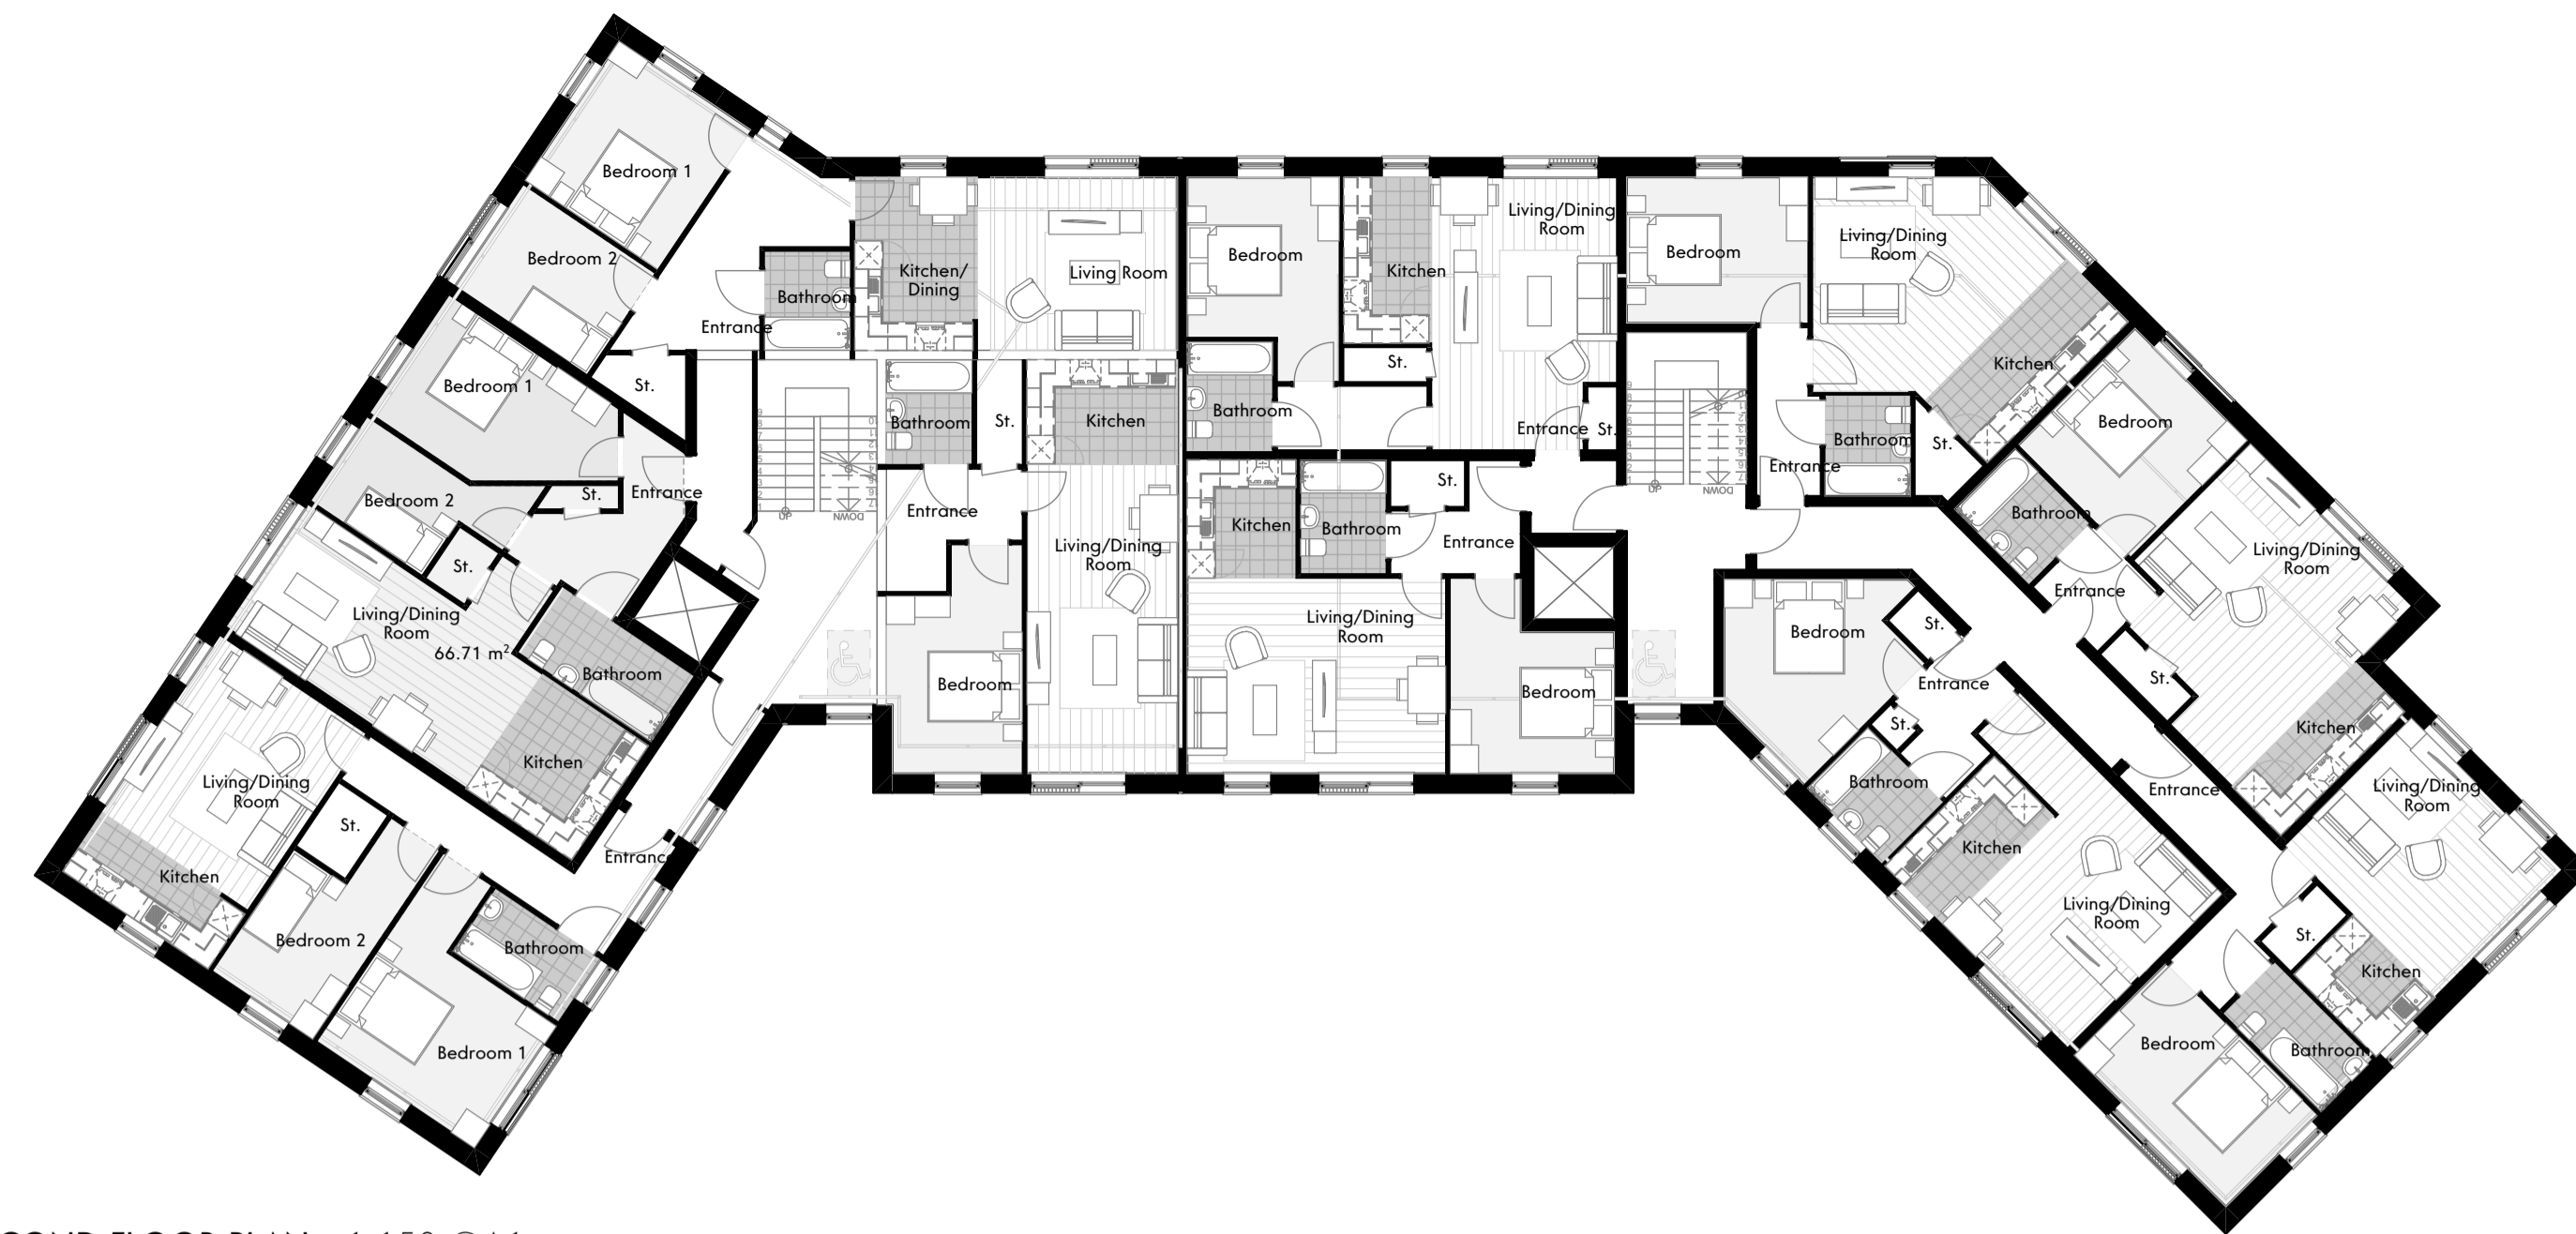


SECOND FLOOR PLAN - 1:150 @A1

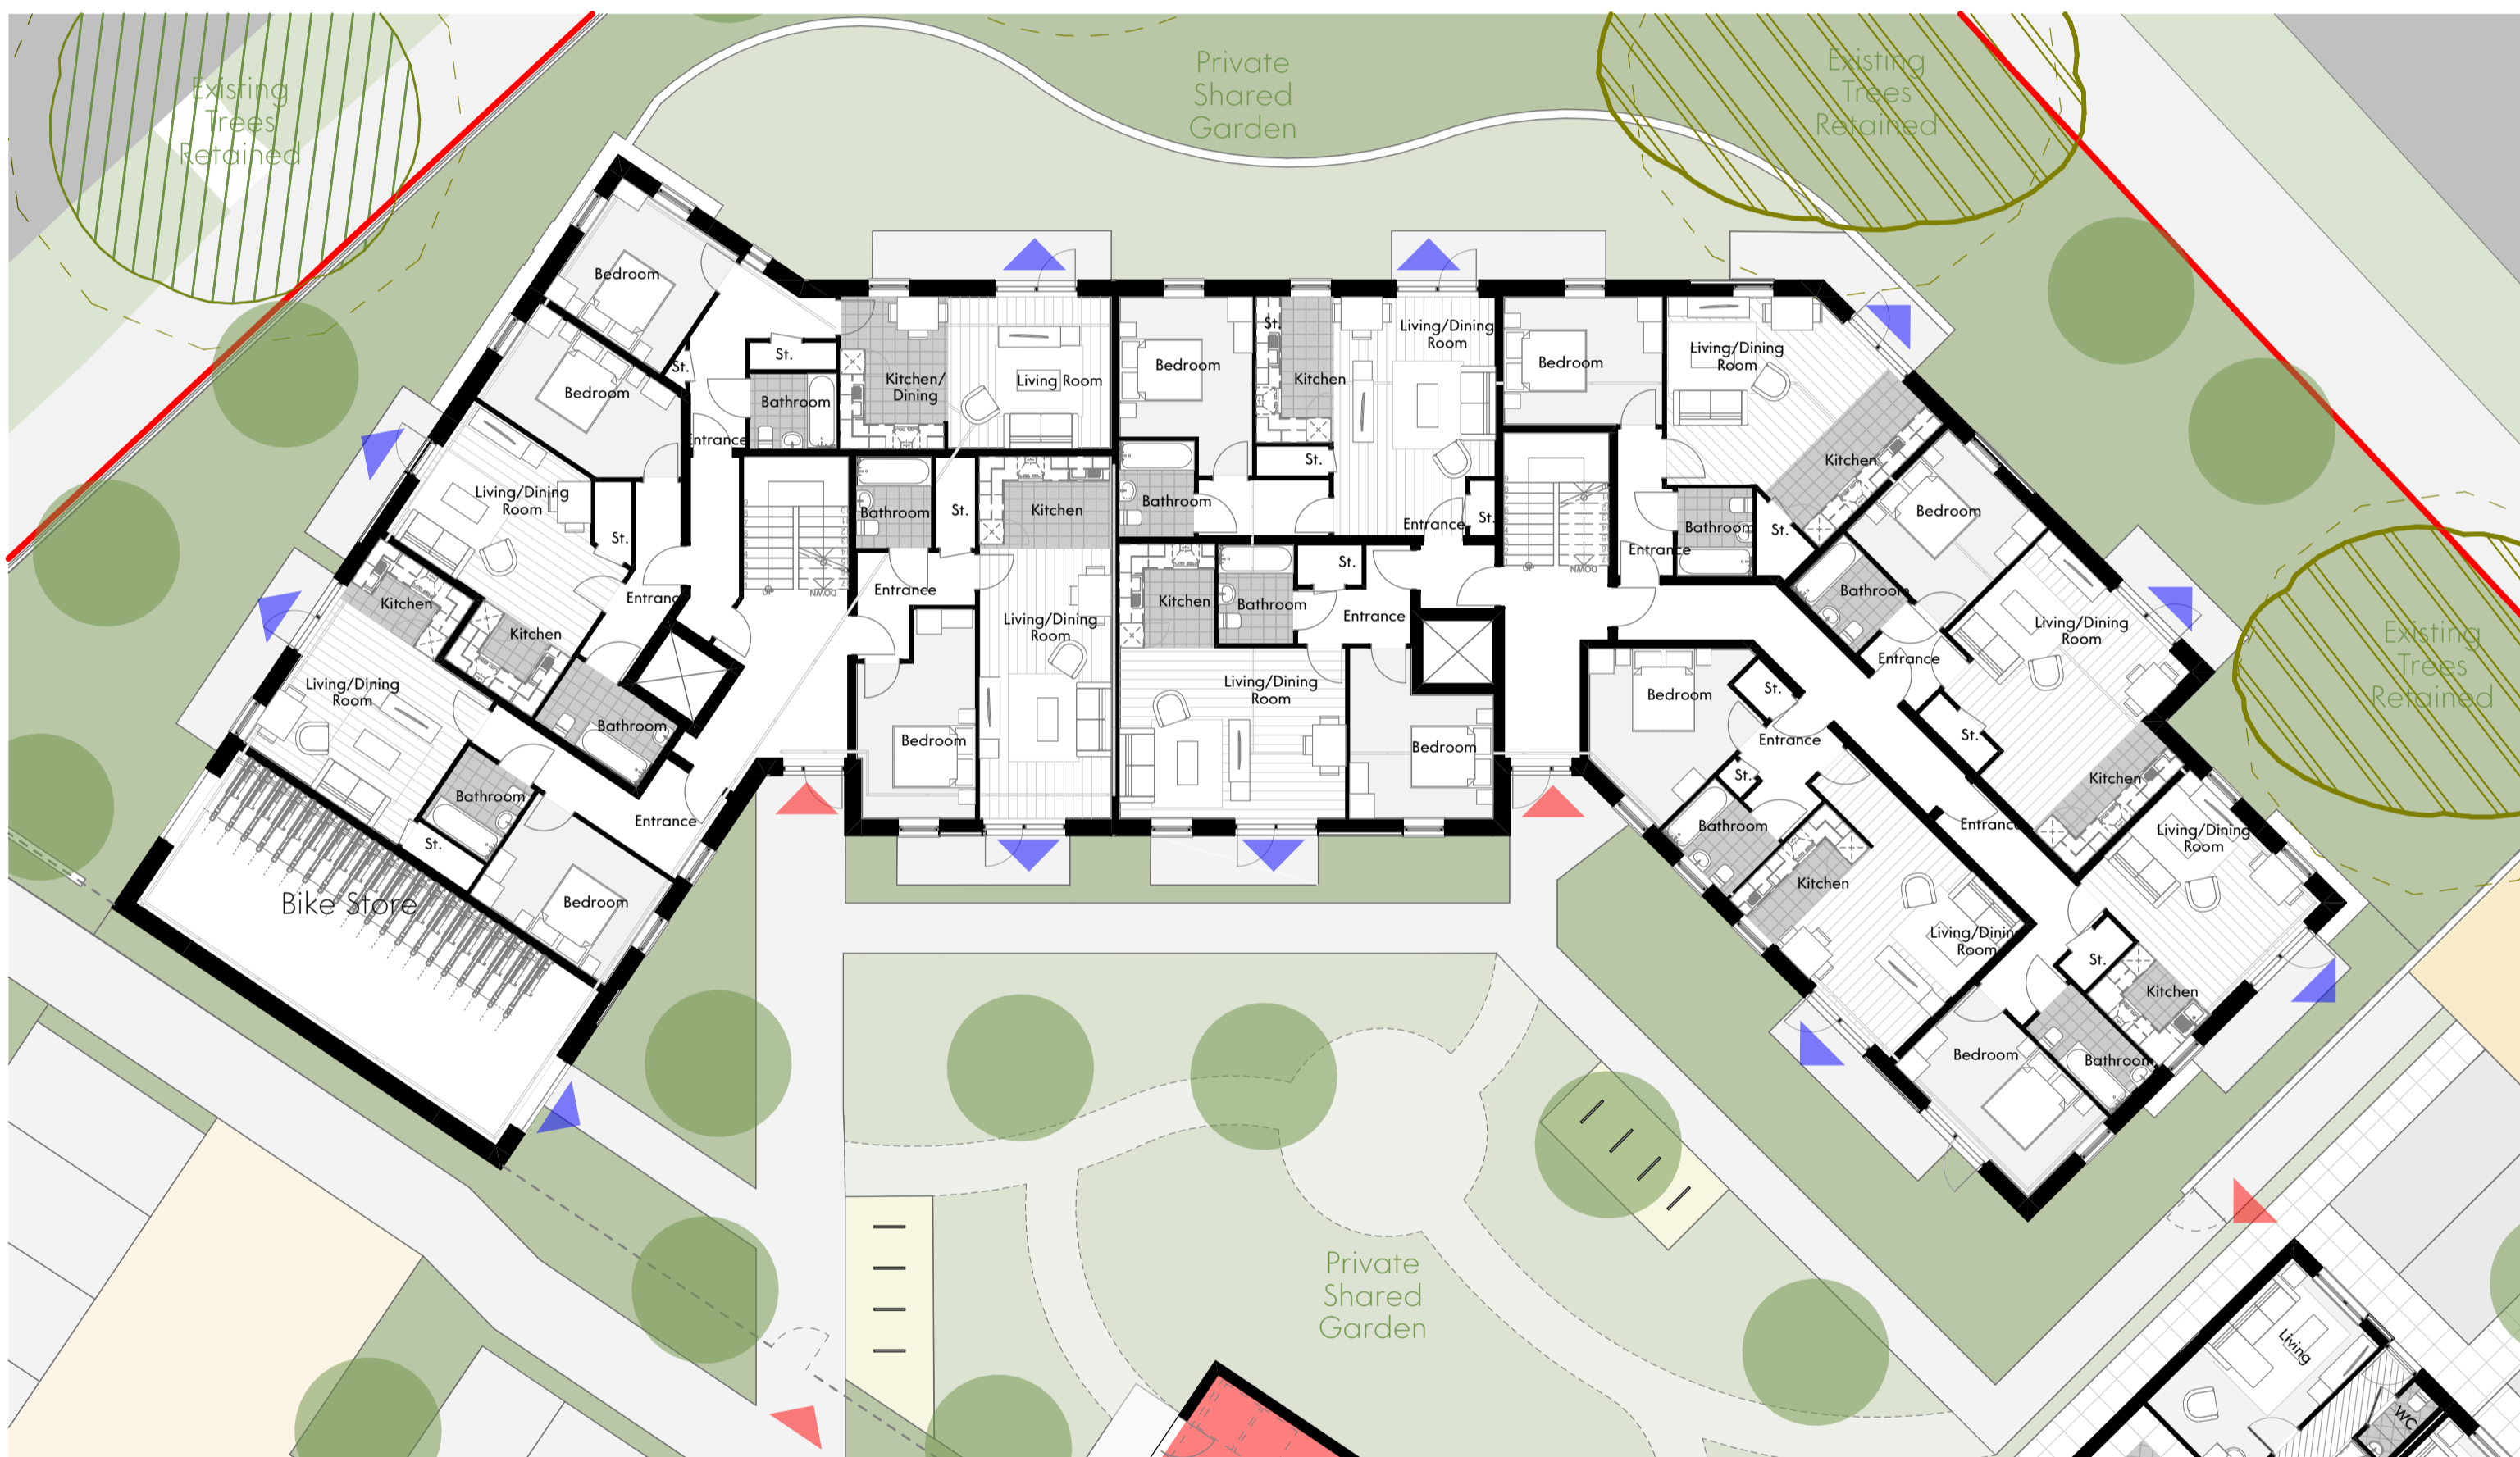


GROUND FLOOR PLAN - 1:150 @A1

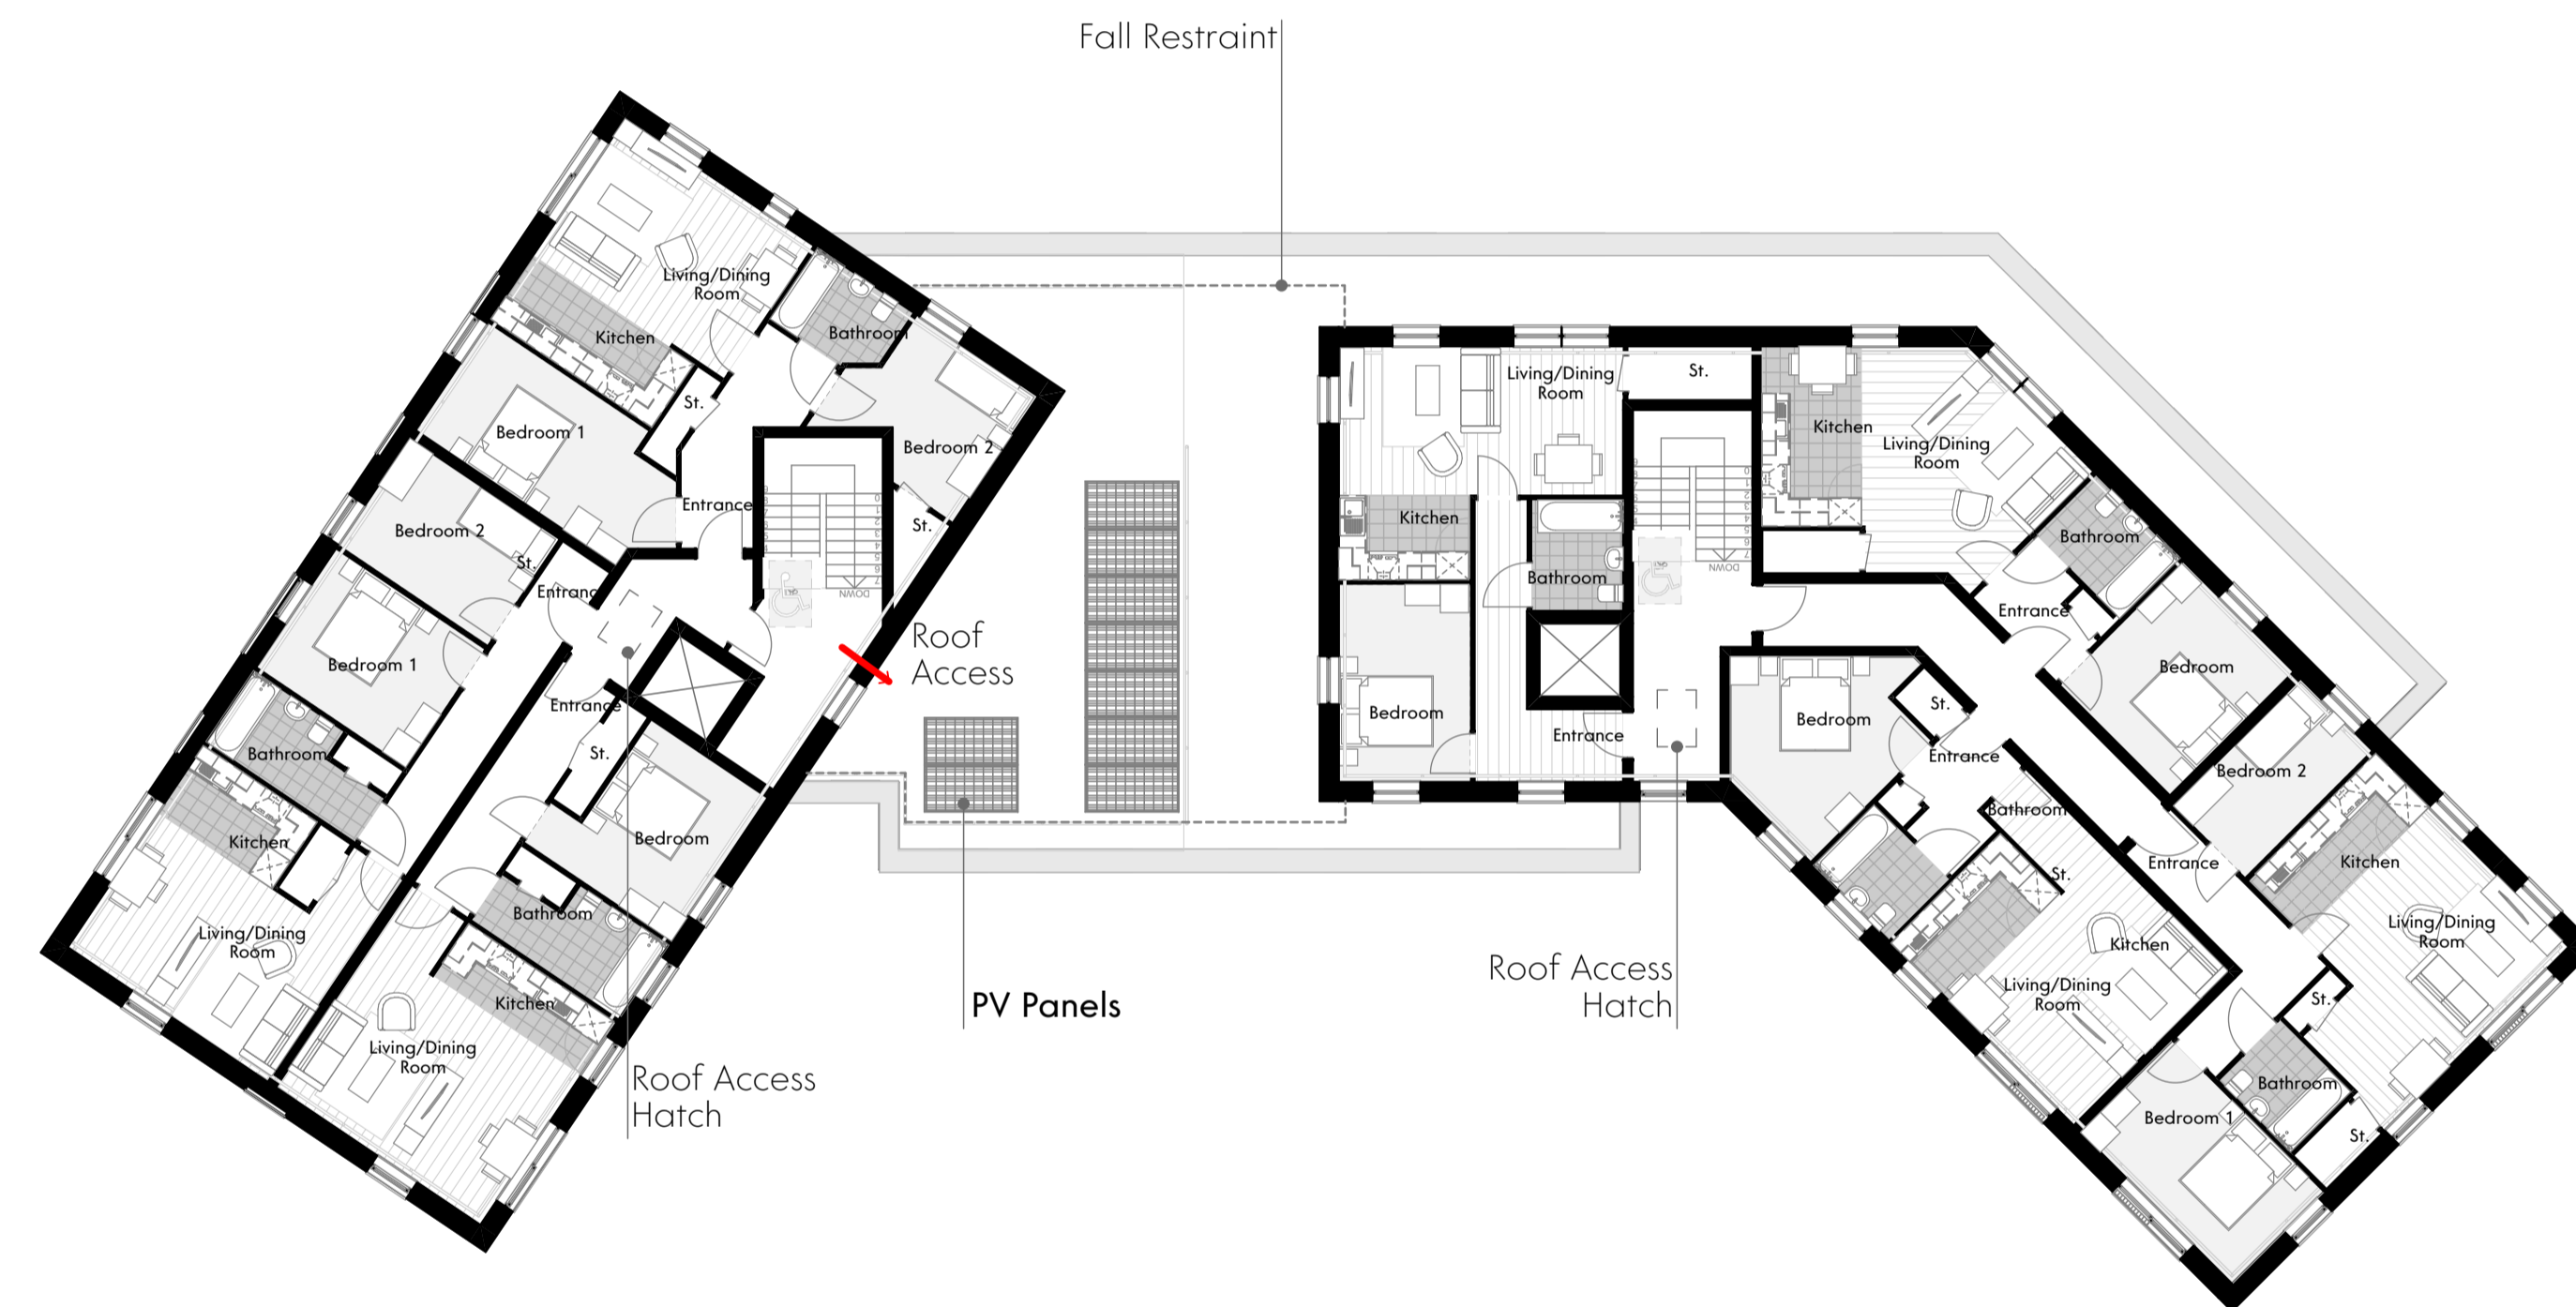


THIRD FLOOR PLAN - 1:150 @A1

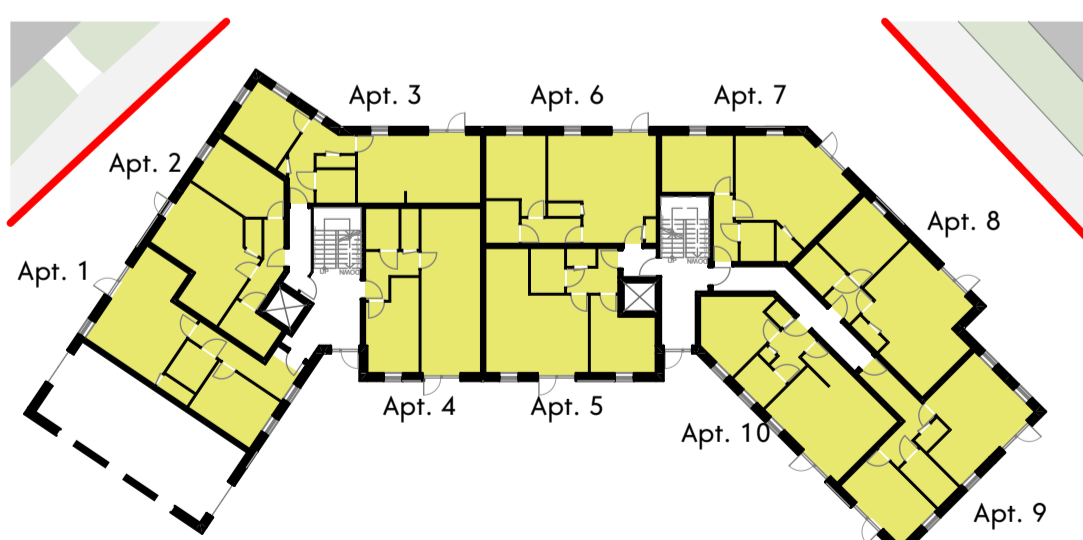

GROUND FLOOR APARTMENT TYPES

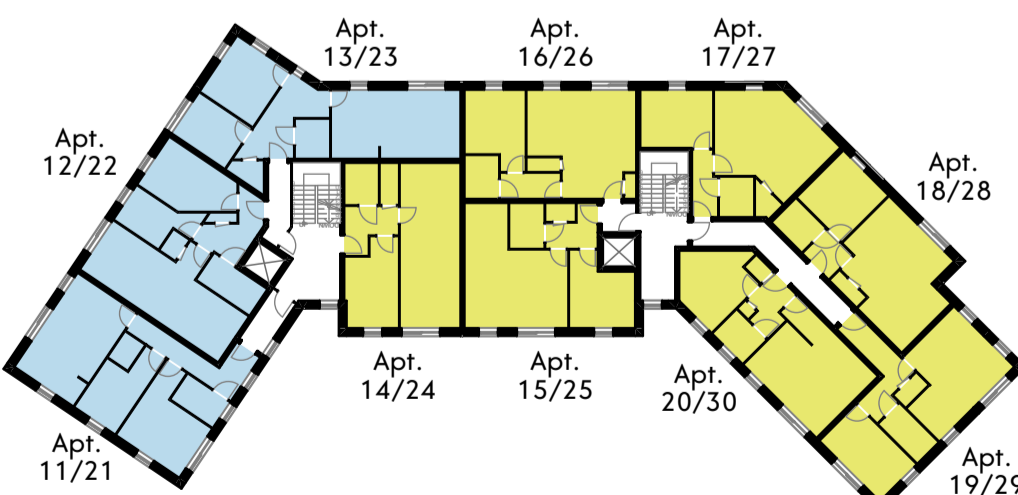

FIRST/SECOND FLOOR APARTMENT TYPES

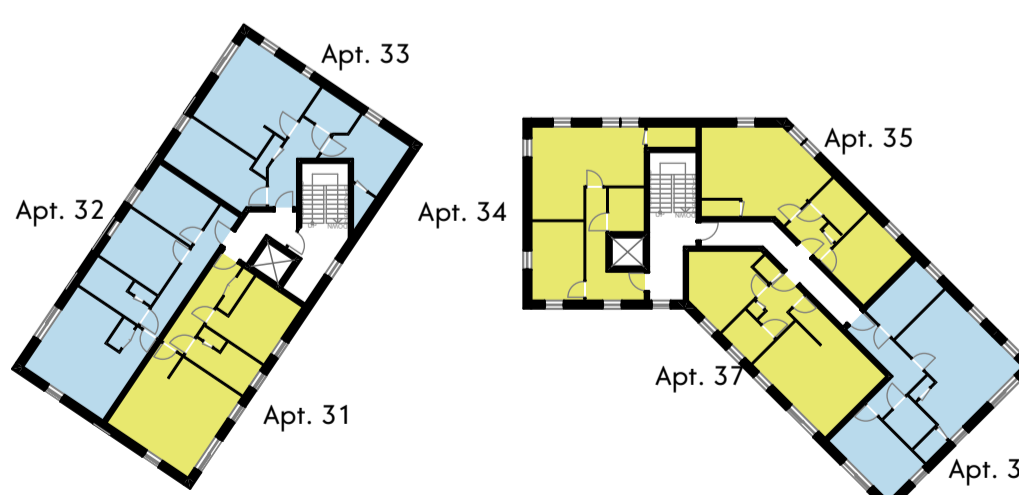

THIRD FLOOR APARTMENT TYPES

Plot	Zone Name	Zone Category	Measured Area
Plot 1	Block A	Gross Internal Area	50m <sup>2</sup>
Plot 2	Block A	Gross Internal Area	50m <sup>2</sup>
Plot 3	Block A	Gross Internal Area	52m <sup>2</sup>
Plot 4	Block A	Gross Internal Area	53m <sup>2</sup>
Plot 5	Block A	Gross Internal Area	52m <sup>2</sup>
Plot 6	Block A	Gross Internal Area	52m <sup>2</sup>
Plot 7	Block A	Gross Internal Area	50m <sup>2</sup>
Plot 8	Block A	Gross Internal Area	50m <sup>2</sup>
Plot 9	Block A	Gross Internal Area	52m <sup>2</sup>
Plot 10	Block A	Gross Internal Area	50m <sup>2</sup>
Plot 11	Block A	Gross Internal Area	66m <sup>2</sup>
Plot 12	Block A	Gross Internal Area	66m <sup>2</sup>
Plot 13	Block A	Gross Internal Area	64m <sup>2</sup>
Plot 14	Block A	Gross Internal Area	53m <sup>2</sup>
Plot 15	Block A	Gross Internal Area	52m <sup>2</sup>
Plot 16	Block A	Gross Internal Area	52m <sup>2</sup>
Plot 17	Block A	Gross Internal Area	50m <sup>2</sup>
Plot 18	Block A	Gross Internal Area	50m <sup>2</sup>

Plot	Zone Name	Zone Category	Measured Area
Plot 19	Block A	Gross Internal Area	52m <sup>2</sup>
Plot 20	Block A	Gross Internal Area	50m <sup>2</sup>
Plot 21	Block A	Gross Internal Area	66m <sup>2</sup>
Plot 22	Block A	Gross Internal Area	66m <sup>2</sup>
Plot 23	Block A	Gross Internal Area	64m <sup>2</sup>
Plot 24	Block A	Gross Internal Area	53m <sup>2</sup>
Plot 25	Block A	Gross Internal Area	52m <sup>2</sup>
Plot 26	Block A	Gross Internal Area	50m <sup>2</sup>
Plot 27	Block A	Gross Internal Area	50m <sup>2</sup>
Plot 28	Block A	Gross Internal Area	50m <sup>2</sup>
Plot 29	Block A	Gross Internal Area	52m <sup>2</sup>
Plot 30	Block A	Gross Internal Area	50m <sup>2</sup>
Plot 31	Block A	Gross Internal Area	56m <sup>2</sup>
Plot 32	Block A	Gross Internal Area	66m <sup>2</sup>
Plot 33	Block A	Gross Internal Area	67m <sup>2</sup>
Plot 34	Block A	Gross Internal Area	54m <sup>2</sup>
Plot 35	Block A	Gross Internal Area	50m <sup>2</sup>
Plot 36	Block A	Gross Internal Area	64m <sup>2</sup>
Plot 37	Block A	Gross Internal Area	50m <sup>2</sup>

Floor Level	Zone Name	Zone Category	Measured Area
Ground Floor	Block A	Gross Internal Area	721m <sup>2</sup>
First Floor	Block A	Gross External Area	721m <sup>2</sup>
Second Floor	Block A	Gross External Area	721m <sup>2</sup>
Third Floor	Block A	Gross External Area	550m <sup>2</sup>

1b/2p = 28 No.  
2b/3p = 9 No.  
**TOTAL = 37 No. Apartments**

NDDS 1b/2p = 50m<sup>2</sup>  
NDDS 2b/3p = 61m<sup>2</sup>

This drawing is the property of GWP Architects. Copyright is reserved by them and the drawings should not be used for any other project without the consent of GWP Architects. All drawings and specifications should be read in conjunction with the project health and safety plan. Any site visit should be preceded by the Planning Consultant. All work to be carried out in accordance with current Building Regulations. Contractors must verify all dimensions at the job before commencing any work or making shop drawings. Written dimensions should be taken. Do not scale off drawing. Do not take digital dimensions from this drawing. Any discrepancies to be reported to the Architect.

**KEY**

- Hard surfacing - Tarmac
- Shared Surface (Contrasted)
- Soft Landscaping - Grass
- Soft Landscaping - Shrubs/Meadow
- Site Boundary
- Existing Trees - Cat B / C
- Existing Trees - To be Removed
- New Trees
- Existing Trees (Uncategorised)
- Apartment Block Boundary
- Secure Boundary Extent

Rev	Date	Comment	Dr	Ch
P13	24.10.25	Planning Issue	MK	DT
P12	30.09.25	General Update	MK	DT
P11	27.08.25	General Update	VT	DT
P10	18.08.25	General Update	MK	DT
P09	15.08.25	General Update	MK	DT
P08	08.08.25	Update to layouts as comments	MK	DT
P07	30.07.25	General Update	MK	DT

(529)2316

**Livv Housing Gaywood Green**

**Apartment Block A - Floor Plans**

Name (529)2316-GWP-01-XX-D-A-(PA)-0050

Scale A1@1:150 Revision P13

Drawn/Checked VT / DT Revision 17.05.24

Drawing Status S2 - Planning

**GWP ARCHITECTS**

INTERIOR DESIGNERS  
SPACE PLANNERS  
PROJECT MANAGERS  
LANDSCAPE ARCHITECTS

03.01 Tower Works, 2 Globe Road, Leeds LS11 5DG  
+44(0)113 266 6044 | +44(0)113 268 1859  
architects@gwp-arch.com | www.gwp-arch.com