




FIRST FLOOR PLAN - 1:150 @A1

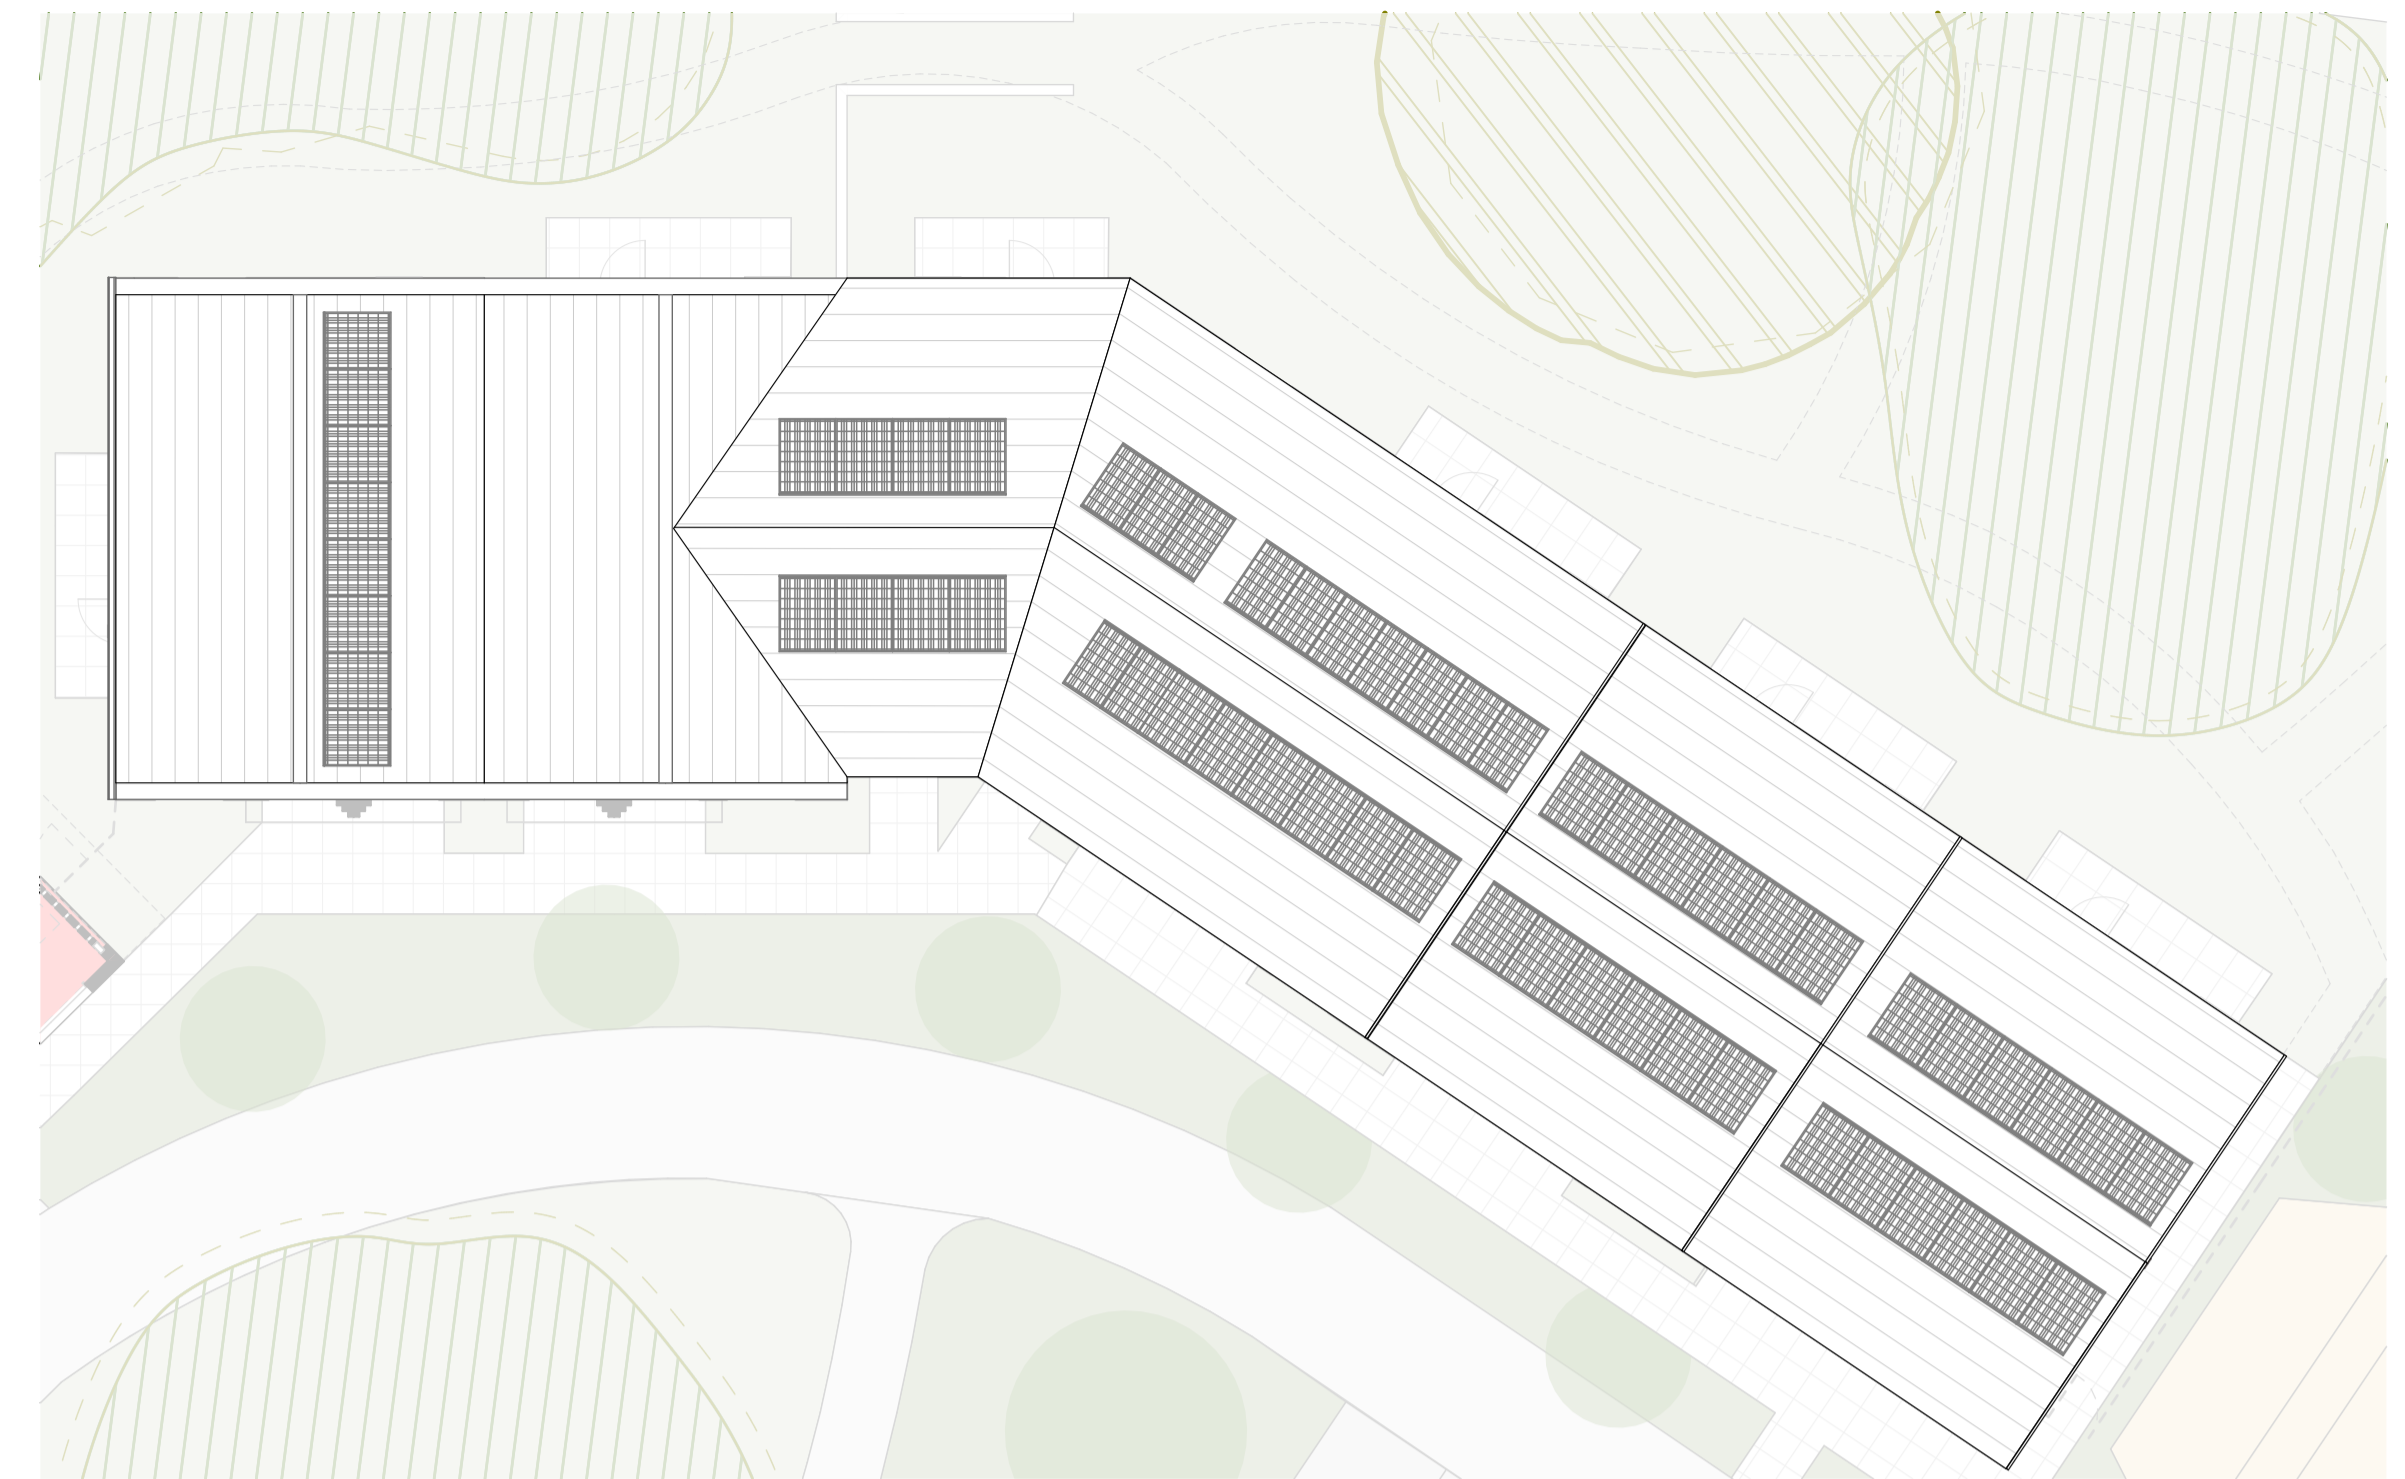

ROOF PLAN - 1:150 @A1



GROUND FLOOR PLAN - 1:150 @A1

GROSS INTERNAL AREAS

Plot	Zone Name	Zone Category	Measured Area
Plot 1	Block B	Gross Internal Area	52.2m ²
Plot 2	Block B	Gross Internal Area	75.7m ²
Plot 3	Block B	Gross Internal Area	53.2m ²
Plot 4	Block B	Gross Internal Area	76.5m ²
Plot 5	Block B	Gross Internal Area	54.7m ²
Plot 6	Block B	Gross Internal Area	76.5m ²
Plot 7	Block B	Gross Internal Area	53m ²
Plot 8	Block B	Gross Internal Area	76.9m ²
Plot 9	Block B	Gross Internal Area	53m ²
Plot 10	Block B	Gross Internal Area	76.9m ²
Plot 11	Block B	Gross Internal Area	53.7m ²
Plot 12	Block B	Gross Internal Area	76.5m ²

Floor Level	Zone Name	Zone Category	Measured Area
Ground Floor	Block B	Gross External Area	448m ²
	Block B	Gross External Area	448m ²

1b/2p = 6 No.
 2b/3p = 6 No.
TOTAL = 12 No. Apartments
 NDSS 1b/2p = 50m²
 NDSS 2b/3p = 61m²




GROUND FLOOR APARTMENT TYPES



FIRST FLOOR APARTMENT TYPES

This drawing is the property of GWP Architects. Copyright is reserved by them and the drawing is issued on the condition that it is not copied, reproduced, reprinted, or distributed in any form without the prior written consent of GWP Architects.
 All drawings and specifications should be read in conjunction with the project health and safety plan. Any possible conflicts should be presented to the Project Manager.
 All work to be carried out in accordance with current Building Regulations.
 Contractors must verify all dimensions at the job before commencing any work or making shop drawings.
 Written dimensions should be taken. Do not scale off drawing. Do not take digital dimensions from this drawing.
 Any discrepancies to be reported to the Architect.

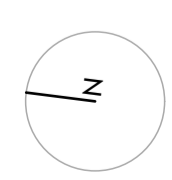

KEY

- Hard surfacing - Tarmac
- Shared Surface (Contrasted)
- Soft Landscaping - Grass
- Soft Landscaping - Shrubs/Meadow
- Site Boundary
- Existing Trees - Cat B / C
- Existing Trees - To be Removed
- New Trees
- Existing Trees (Uncategorised)
- Apartment Block Boundary
- Secure Boundary Extent

0 1m 5m 10m
 Scale - 1:150 @A1

Rev	Date	Comment	Dr	Ch
P11	24.10.25	Planning Issue	MK	DT
P10	30.09.25	General Update	MK	DT
P09	28.08.25	General Update	YJ	DT
P08	30.07.25	Update to client comments	MK	DT
P07	21.07.25	General Update	MK	DT

Client: Livv Housing Group
 Job Title: Livv Housing Gaywood Green
 (529)2316

Apartment Block B - Floor Plans		
Name	(529)2316-GWP-01-XX-D-A-(PA)-0060	
Scale	A1@1:150	Revision P11
Drawn/Checked	VT / DT	First Issue 17.05.24
Drawing Status	S2 - Planning	

