
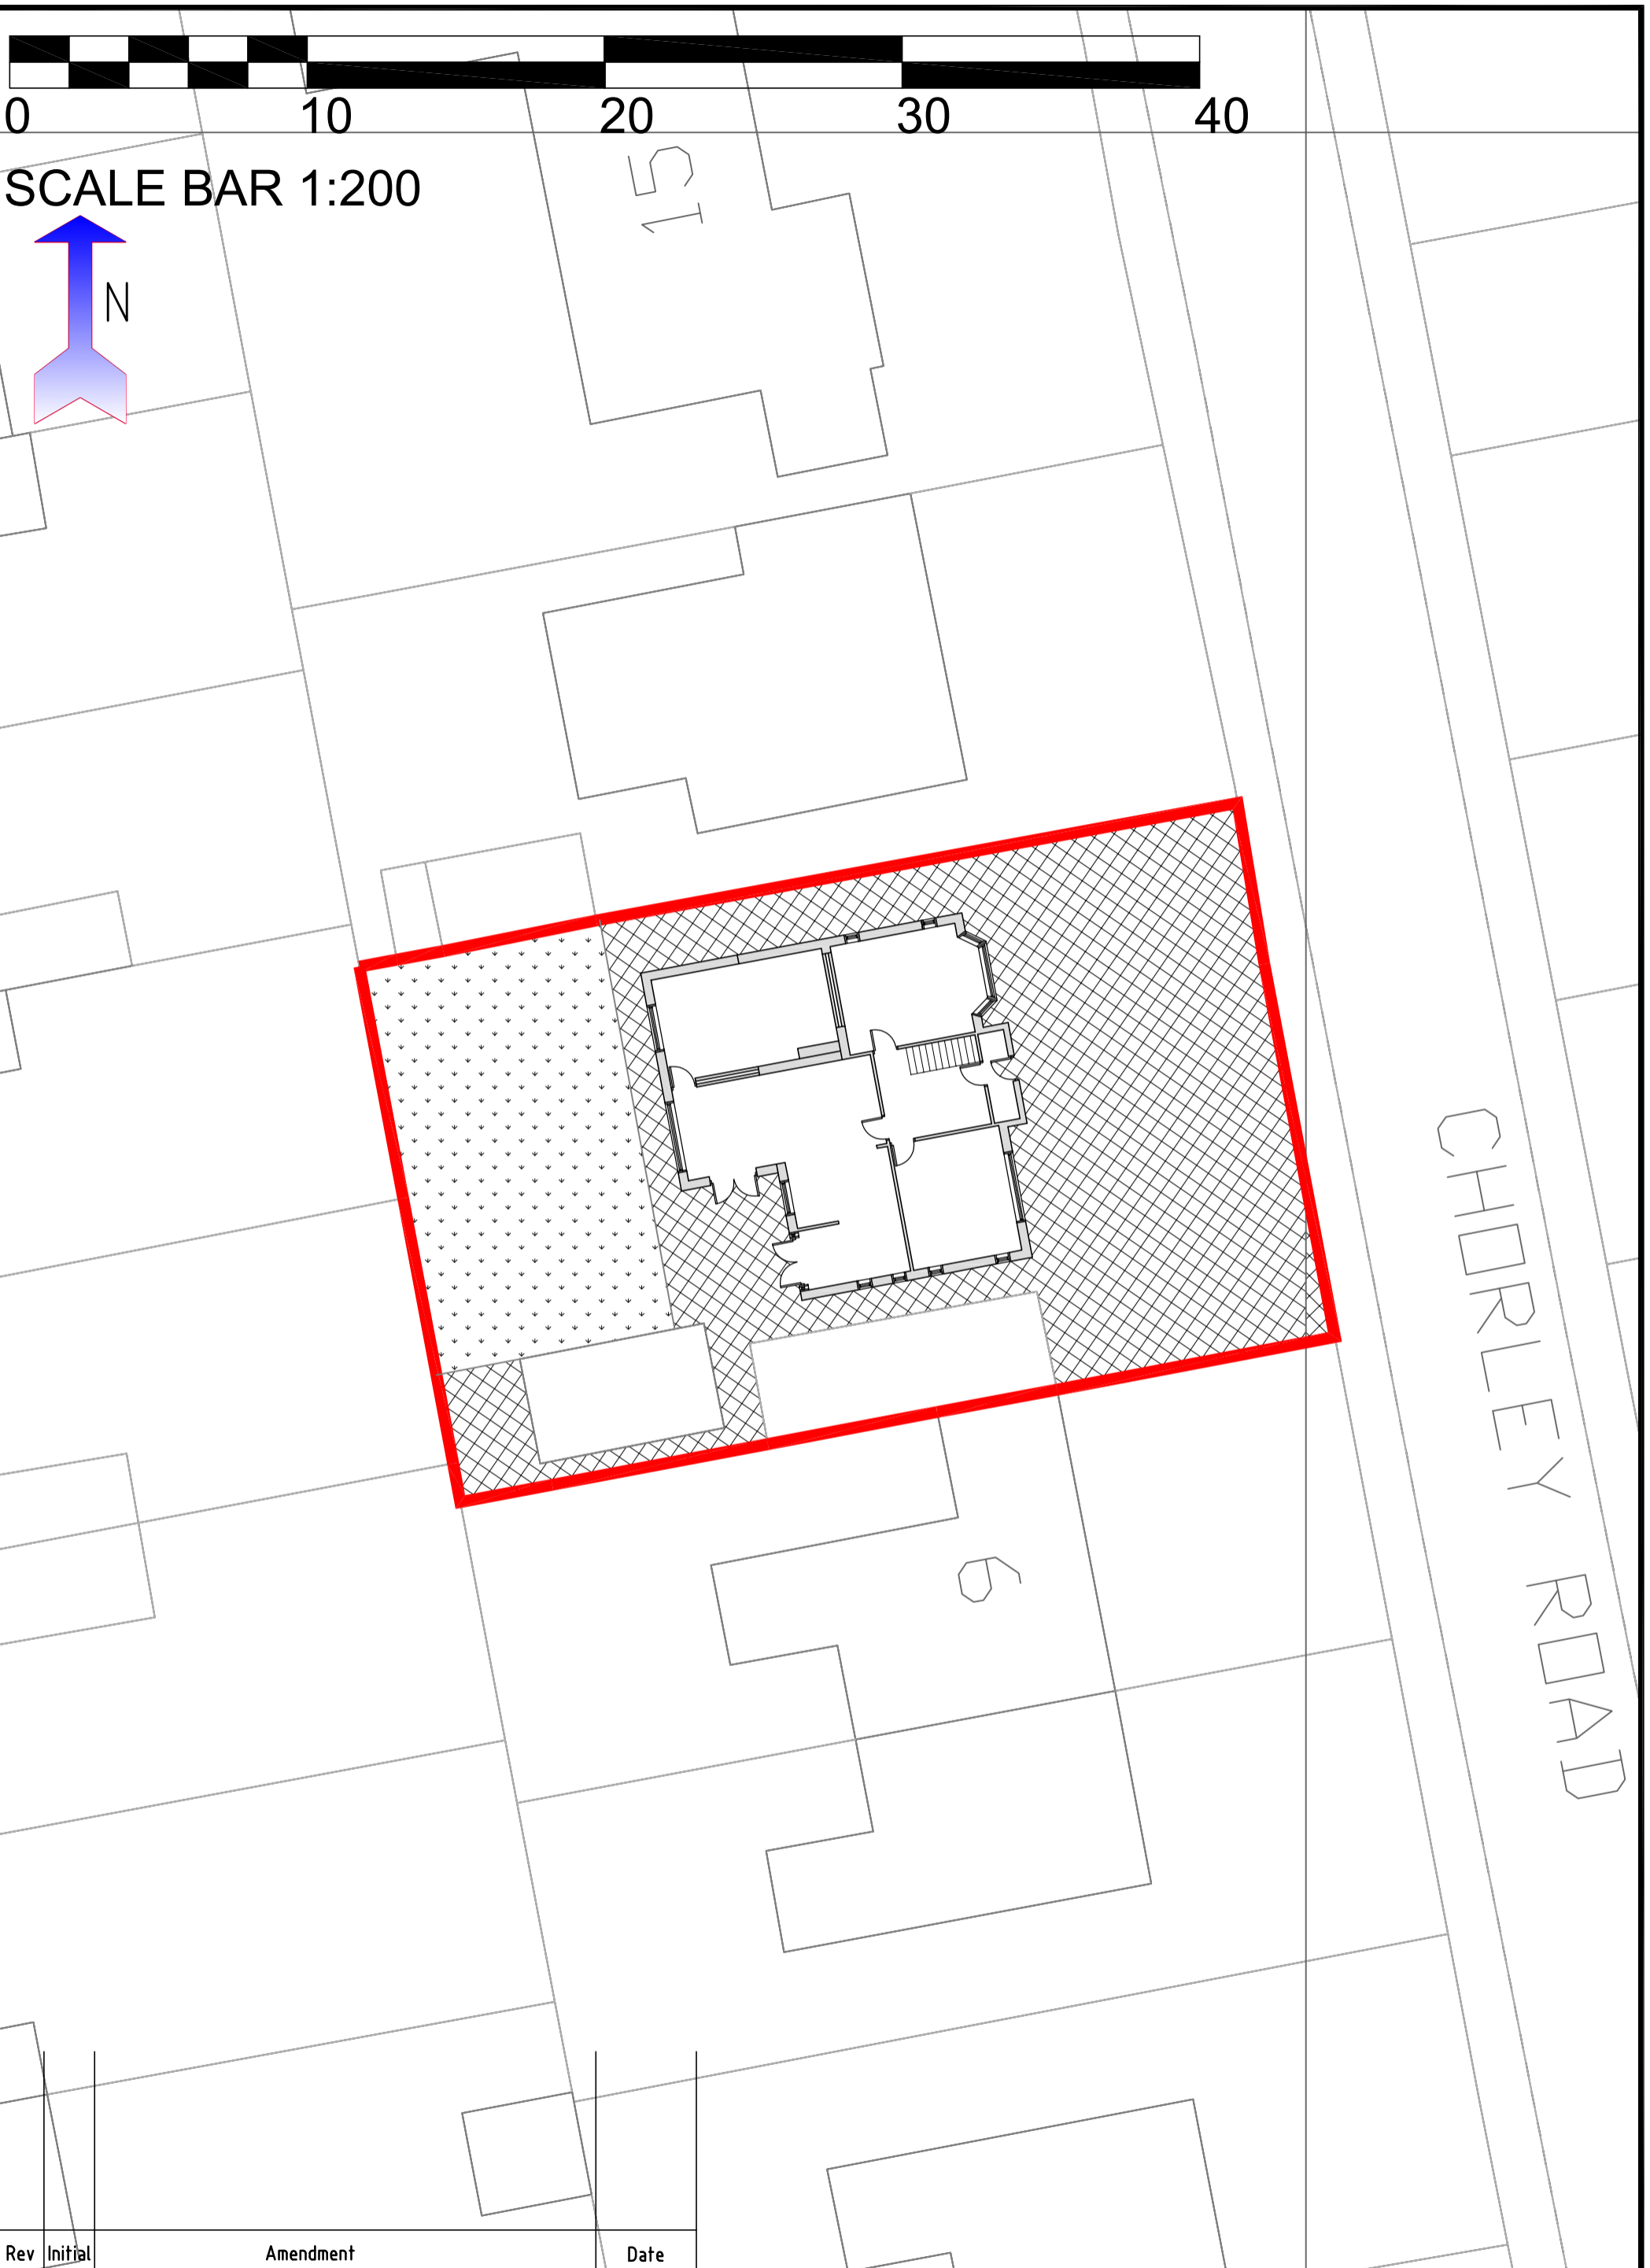


SCALE BAR 1:200

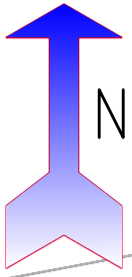

CHORLEY ROAD

Rev	Initial	Amendment	Date

CHRIS MITCHELL  
 20 HOLMWOOD DRIVE, FORMBY  
 L37 1PQ  
 Tel. 07832272348  
 E-Mail : CHRIS666MITCH@HOTMAIL.COM

PROJECT PROPOSED EXTENTIONS TO  
 11 CHORLEY ROAD, L34 1NT

DETAIL PROPOSED SITE PLAN

DATE 28.04.2026  
 DRAWN CM

SCALE 1:100@A3  
 DRG. NUMBER P SP01