


This drawing is the copyright of WD Architects and may not be reproduced in any form without prior written consent. Issue of this drawing does not impart any real or implied copyright licence.

This drawing must be read in conjunction with all associated architect's, consultants', sub-contractors', specialists' drawings and specifications.

Do not scale from this drawing.

Notes:

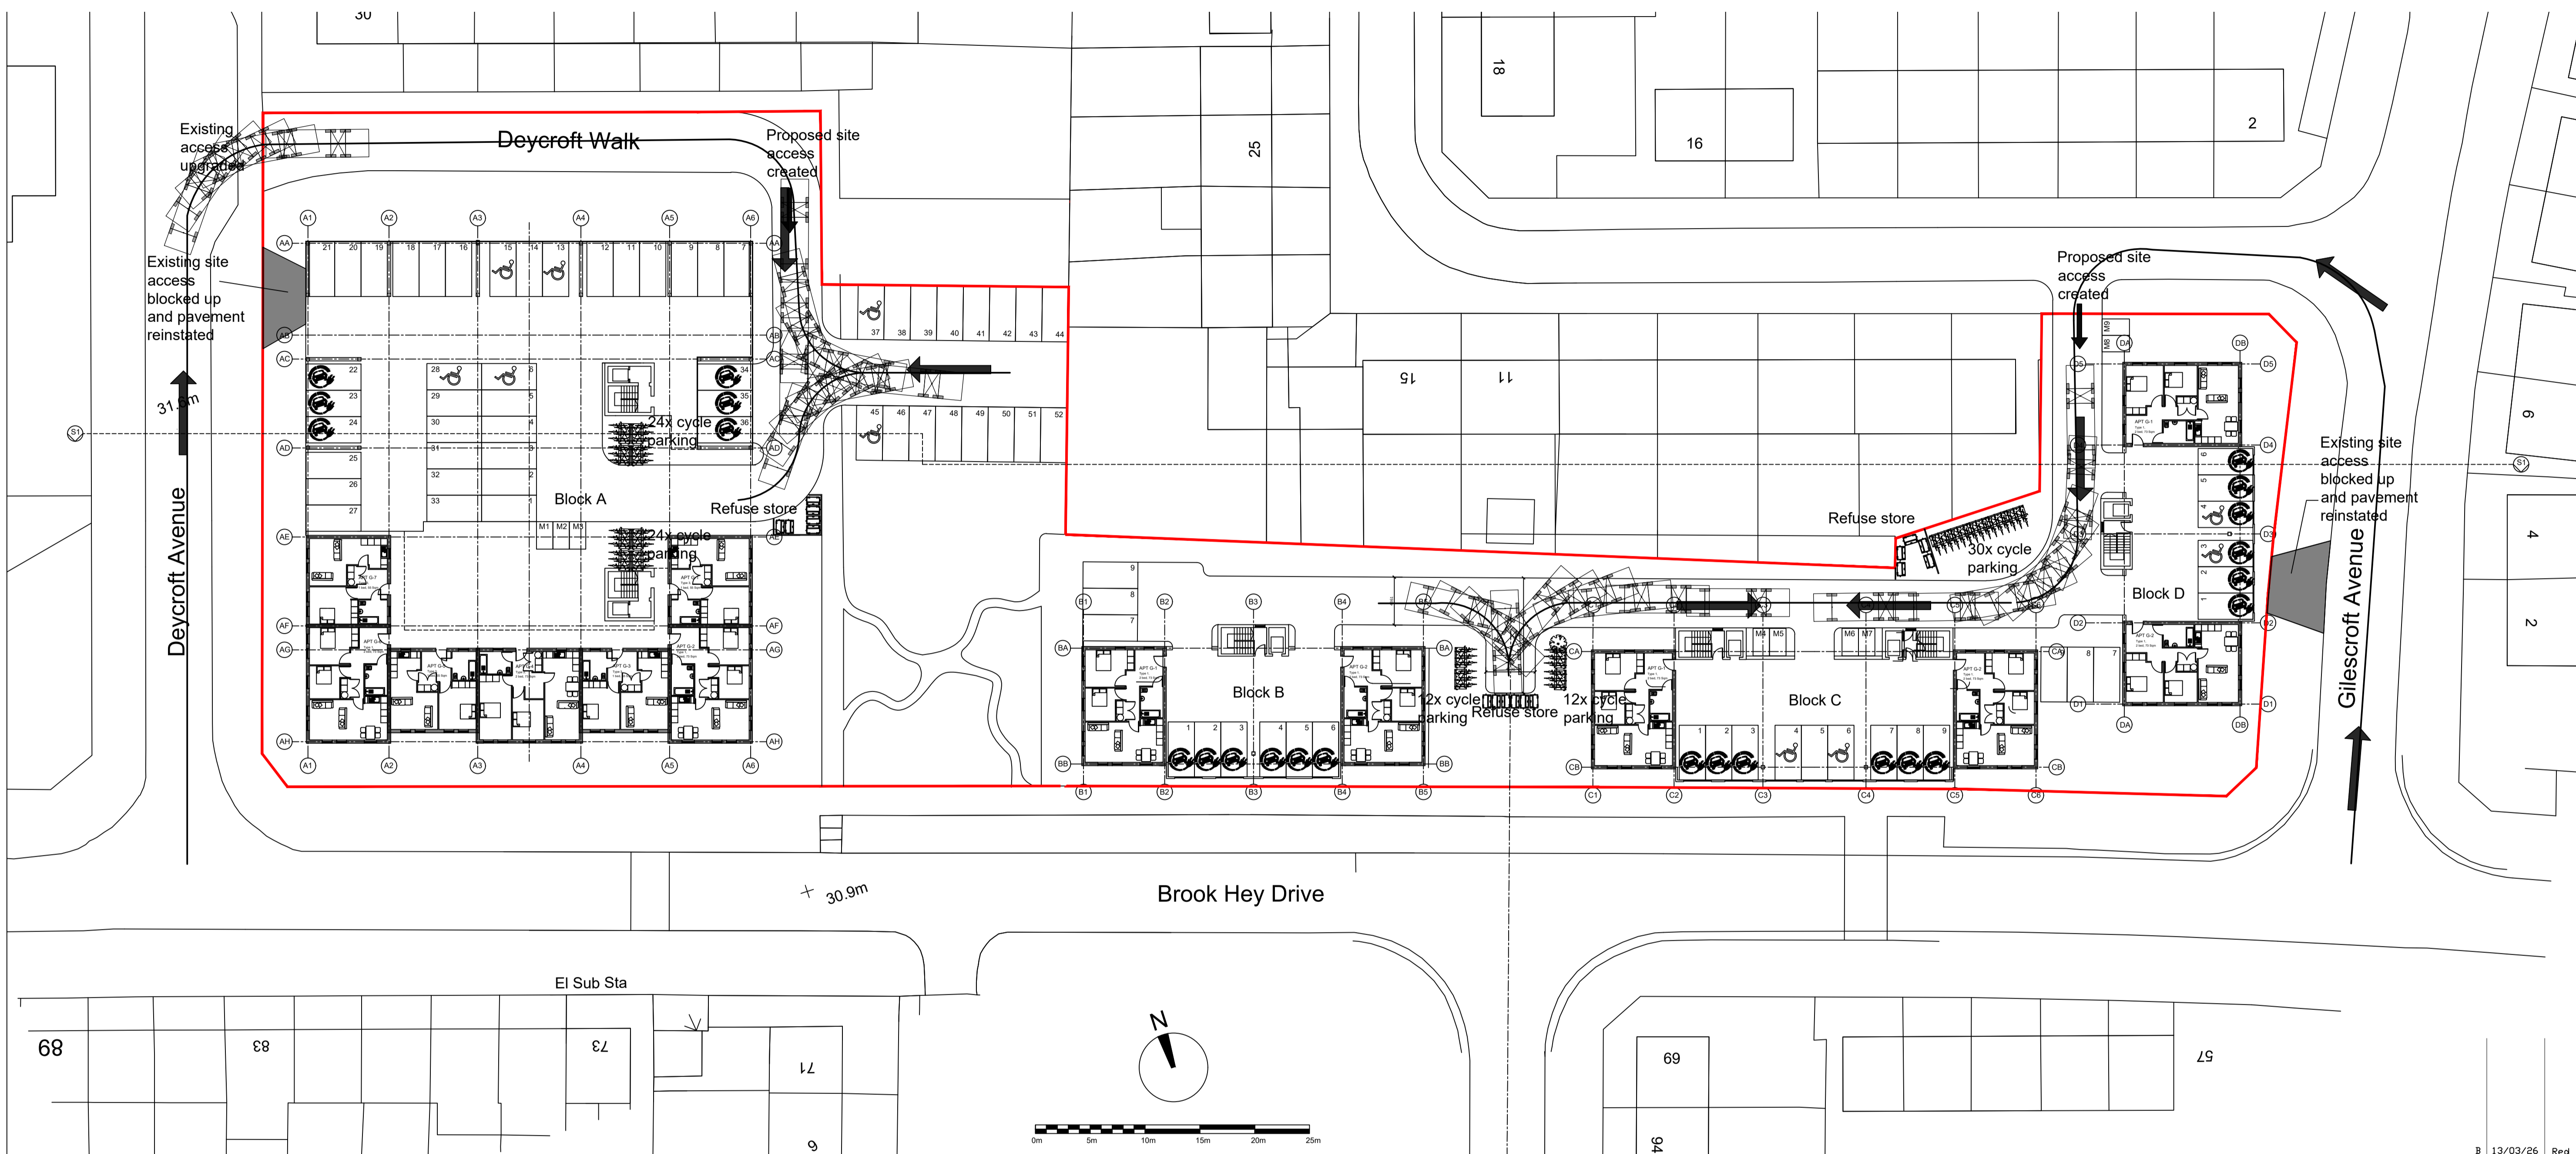

**Parking provision:**

79 car parking spaces  
of which:  
10 x DDA spaces  
24 electric charging points

9x motor cycle spaces  
102 Bicycle spaces

Refuse storage areas shown on plan

Vehicle tracking shown on plan for refuse lorry collections

B 13/03/26 Red line amended  
- 05/01/26 Originated

Revised Date Notes  
REVISIONS

DRAWING NUMBER	REVISION
593-P-10	B

DRAWING STATUS	AUTHOR
Planning Application	FW

SCALE  
1:300 @ A1

DRAWING TITLE  
Site plan  
Showing parking and  
vehicle tracking

JOB TITLE  
Brook Hey Development

Kirkby, Liverpool

**WD**  
Architects  
Atlantic House  
143 Sefton Street  
Liverpool L8 5SH  
0151 332 0120  
info@wroolddesign.co.uk  
wroolddesign.co.uk