


This drawing is the copyright of WD Architects and may not be reproduced in any form without prior written consent. Issue of this drawing does not impart any real or implied copyright licence.

This drawing must be read in conjunction with all associated architect's, consultants', sub-contractors', specialists' drawings and specifications.

Do not scale from this drawing.

Notes:

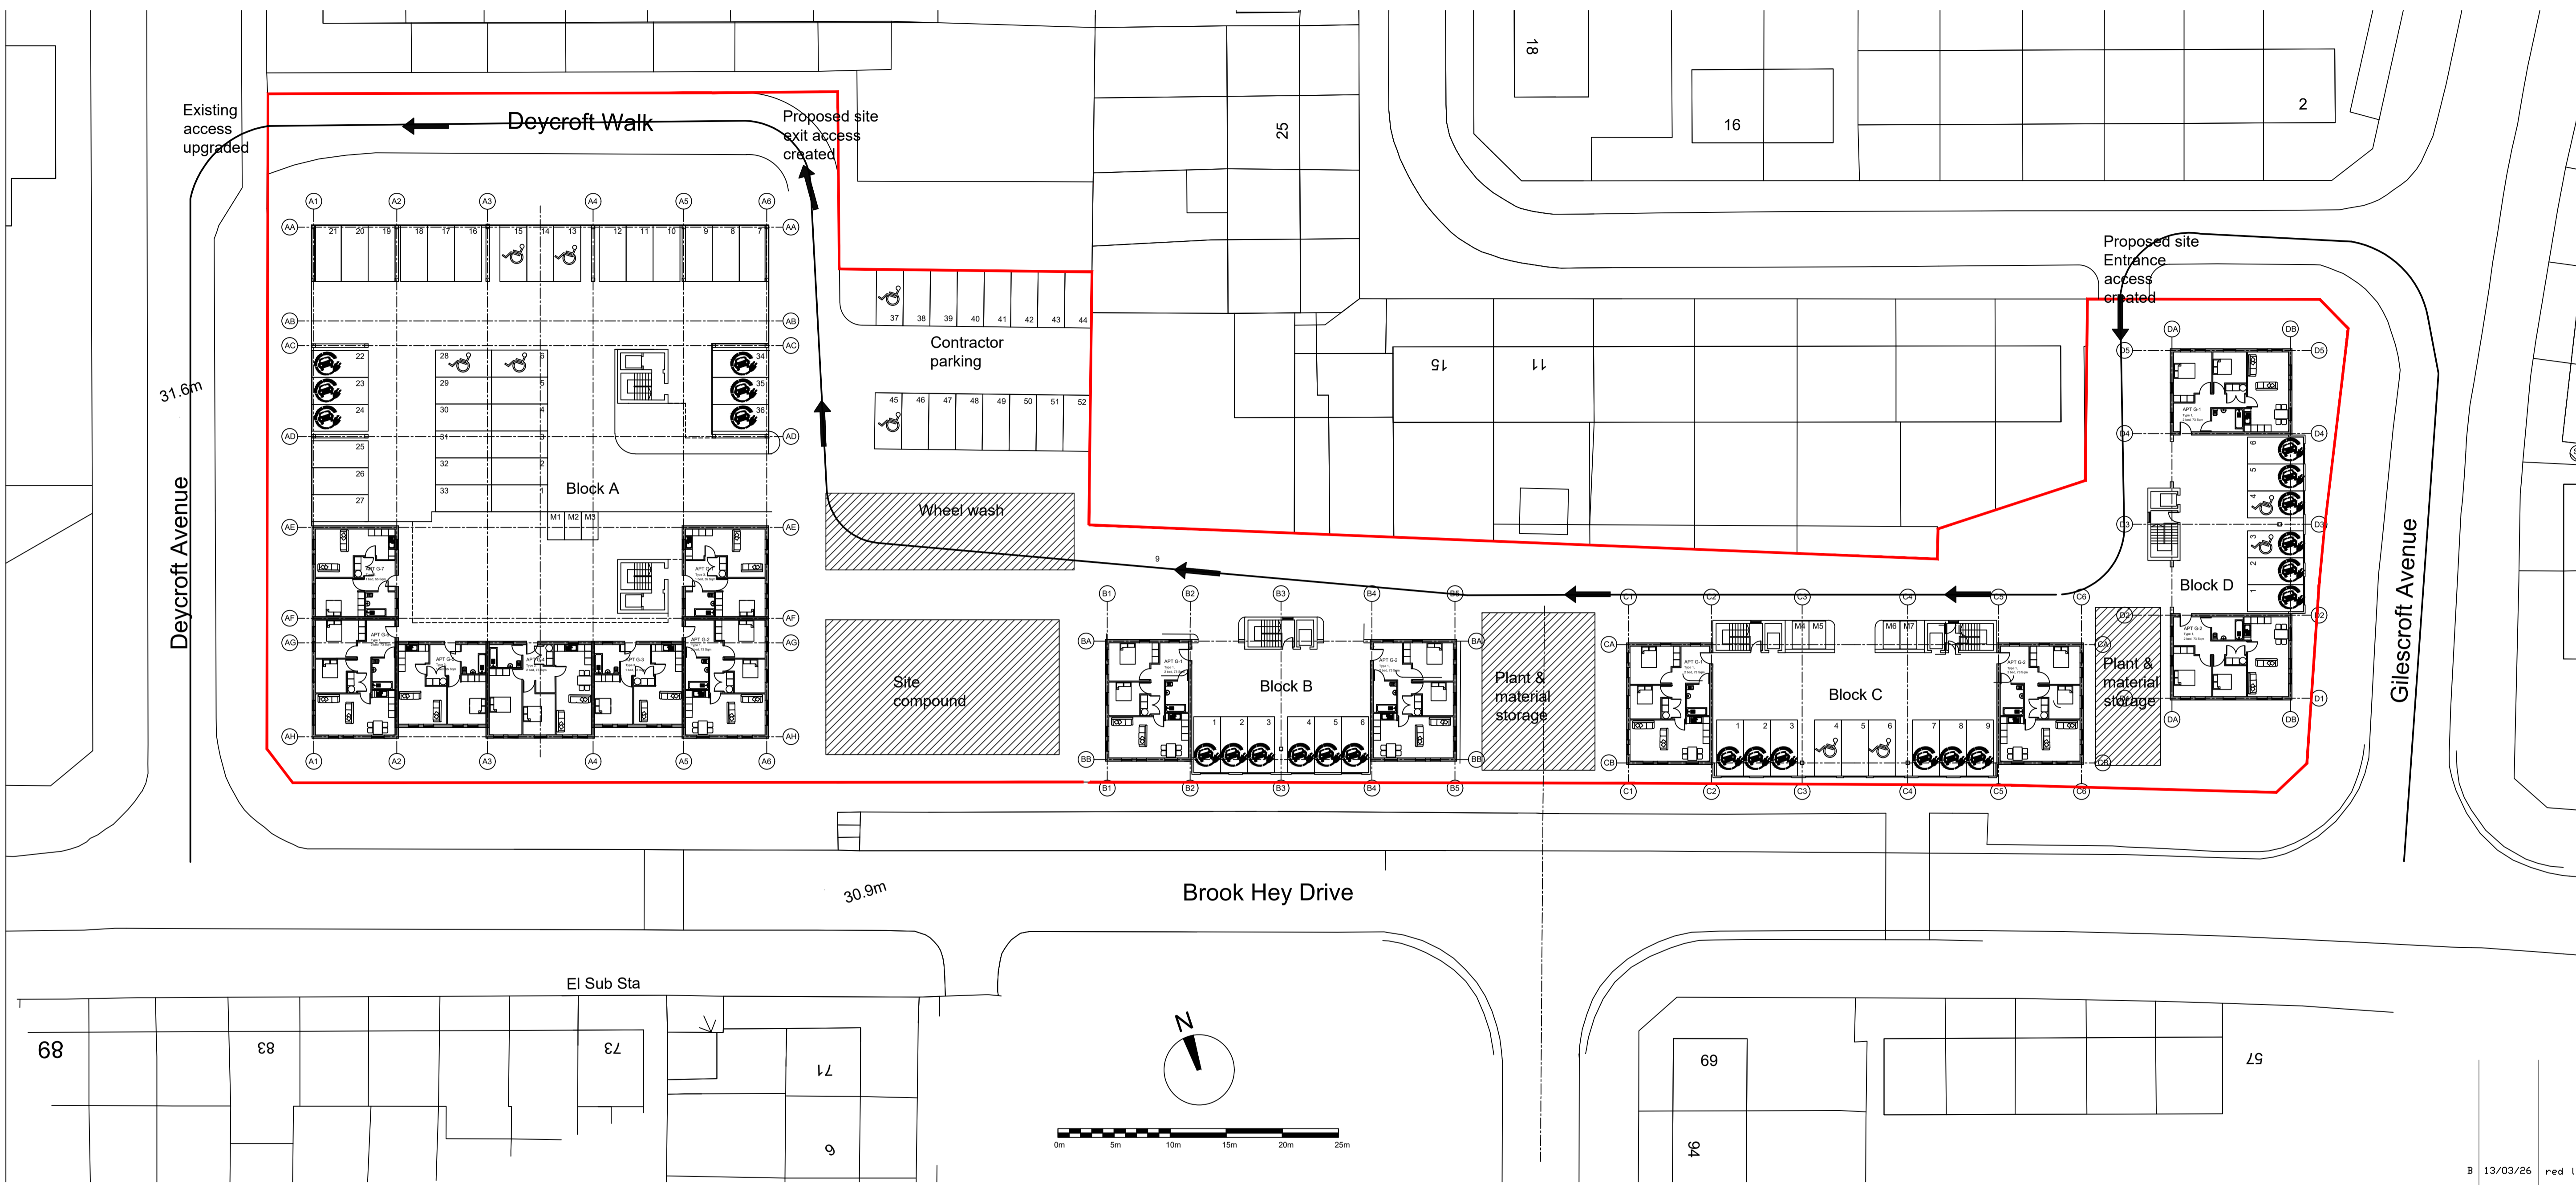

B	13/03/26	red line amended
-	05/01/26	Originated

Ref	Date	Notes
REVISIONS		

DRAWING NUMBER	REVISION
593-P-11	B

DRAWING STATUS	AUTHOR
Planning Application	FW

SCALE	DRAWING TITLE
1:300 @ A1	Site plan

Showing site compounds and wheel wash

JOB TITLE

Brook Hey Development

Kirkby, Liverpool

WD
Architects

Atlantic House
143 Sefton Street
Liverpool, L8 5SN

0151 332 0120
info@wroolddesign.co.uk
wroolddesign.co.uk

