
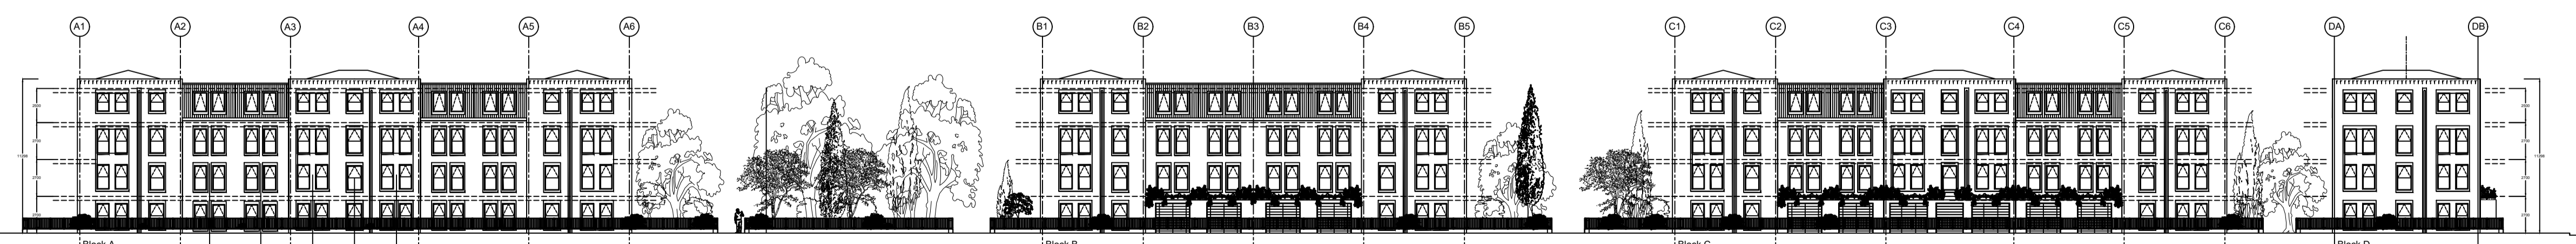


This drawing is the copyright of WD Architects and may not be reproduced in any form without written consent. Issue of this drawing does not impart any real or implied copyright licence.

This drawing must be read in conjunction with all associated architect's, consultants', sub-contractors', specialists' drawings and specifications.

Do not scale from this drawing.

Notes:

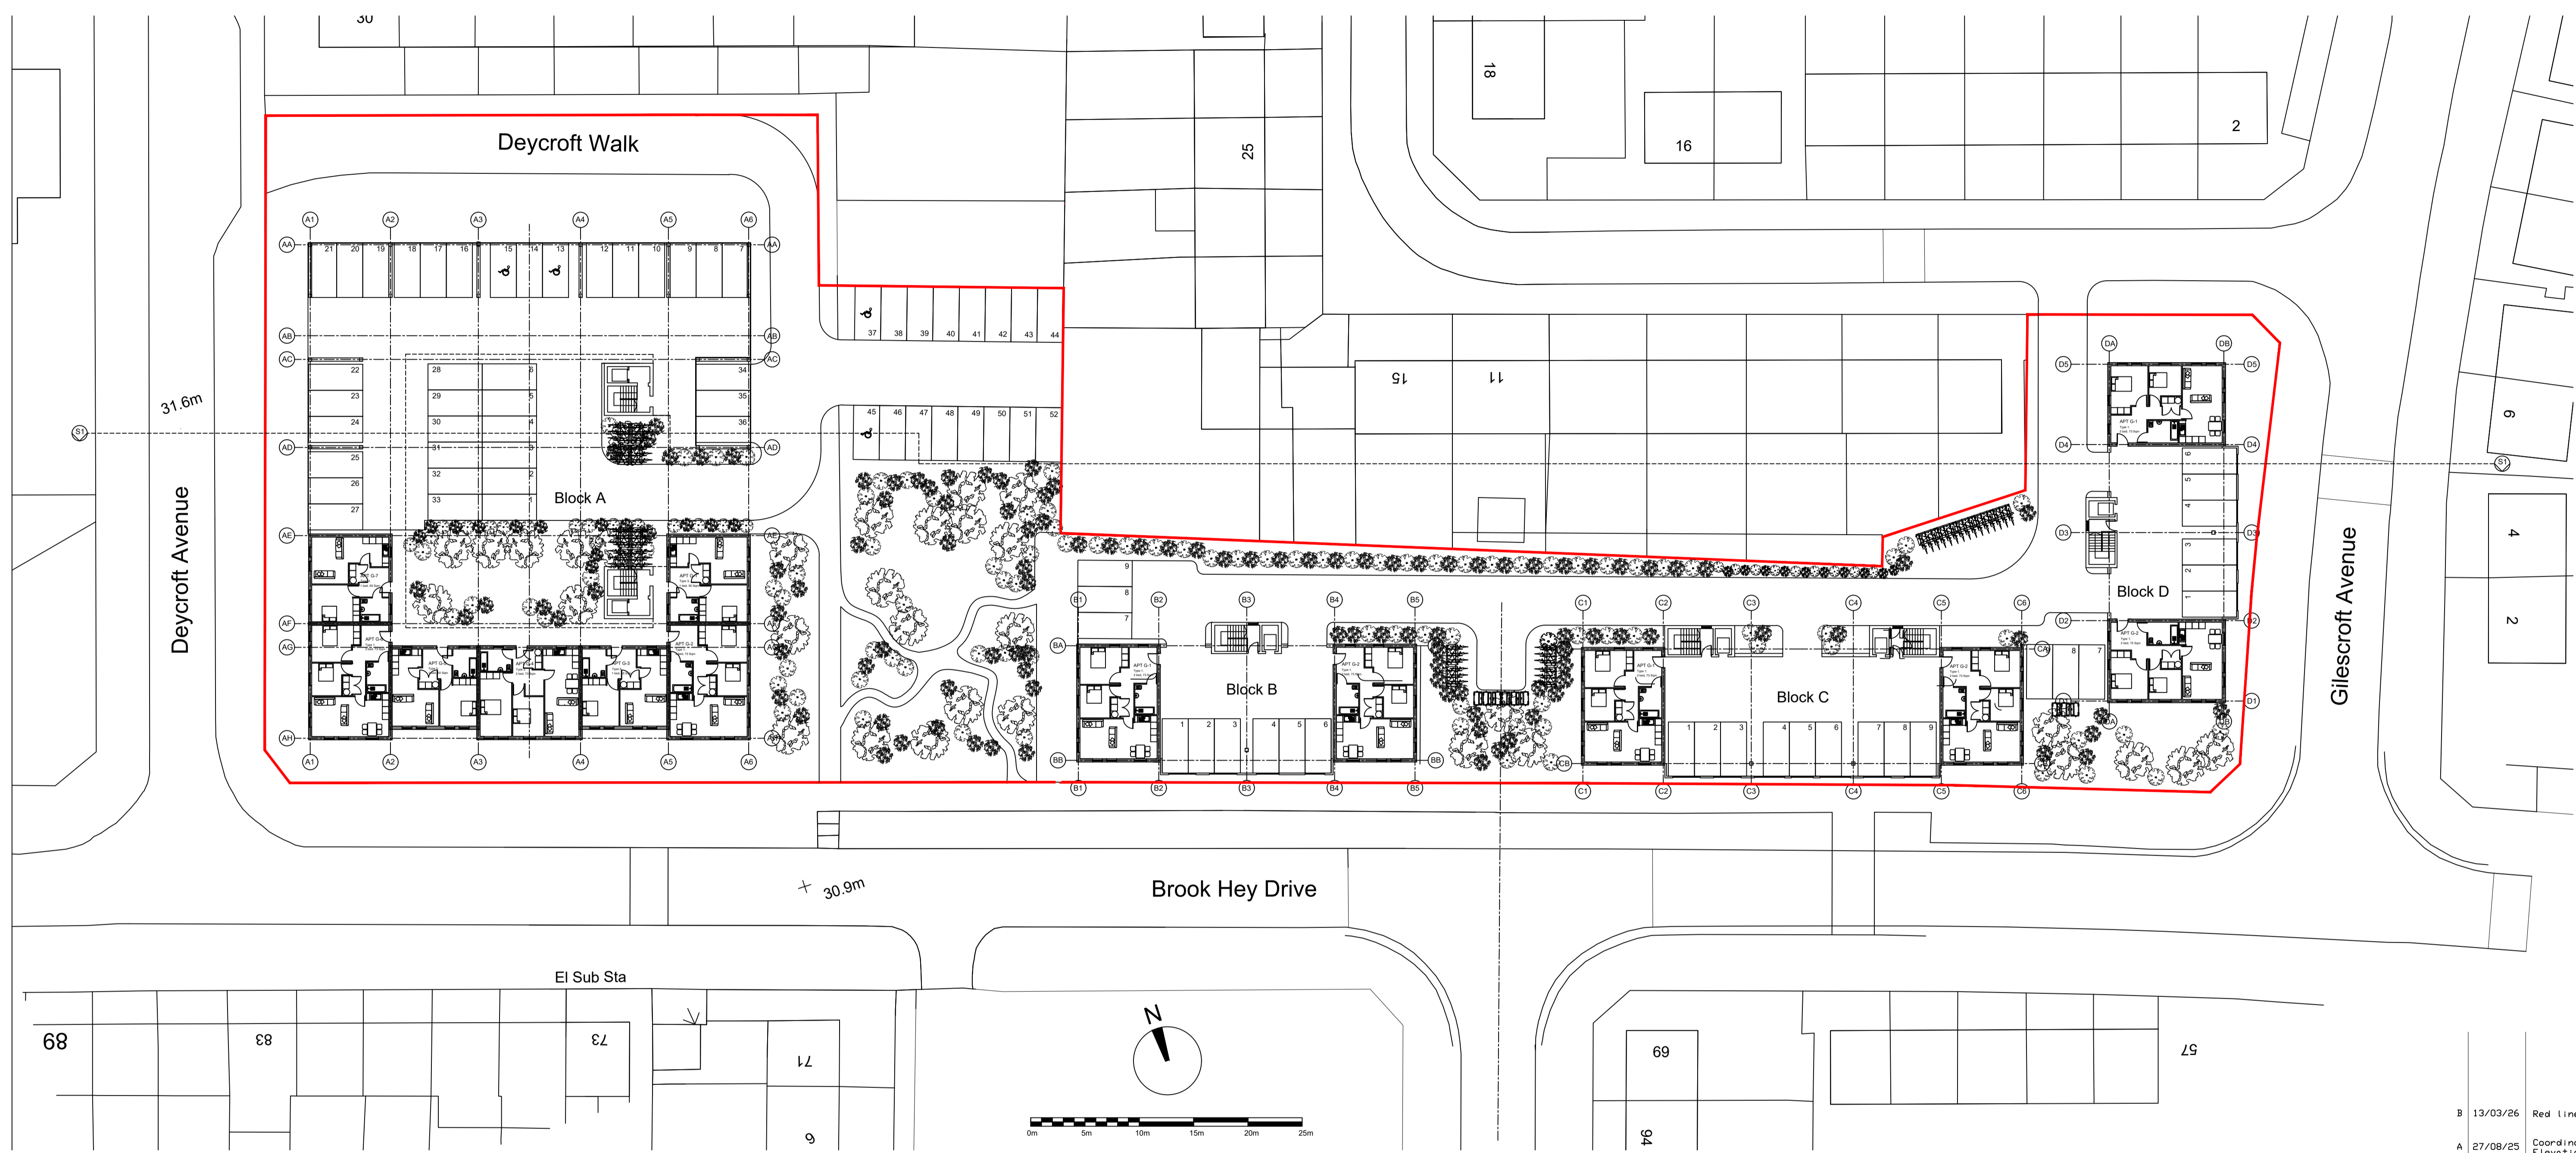

Elevation to Brook Hey Drive

Ref	Date	Notes
B	13/03/26	Red line amended
A	27/08/25	Coordinated with Elevations
-	27/06/25	Originated

REVISIONS

DRAWING NUMBER	REVISION
593-P-01	B

DRAWING STATUS	AUTHOR
Planning Application	IW

SCALE
1:300 @ A1

DRAWING TITLE
Site plan

JOB TITLE
Brook Hey Development

Kirkby, Liverpool

WD
Architects

Atlantic House
143 Sefton Street
Liverpool L8 5SN

0151 332 0120
info@wrooltdesign.co.uk
wrooltdesign.co.uk