




Copyright of this drawing remains the sole property of Domus Architecture unless otherwise assigned in writing. Do not scale from this drawing, figured dimensions are to be worked in all cases with any discrepancies reported to Domus prior to commencement of any work. Only the original drawing should be relied on.

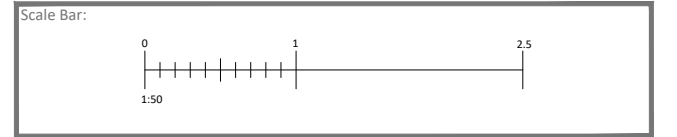


Revision	Date	Description	Checked

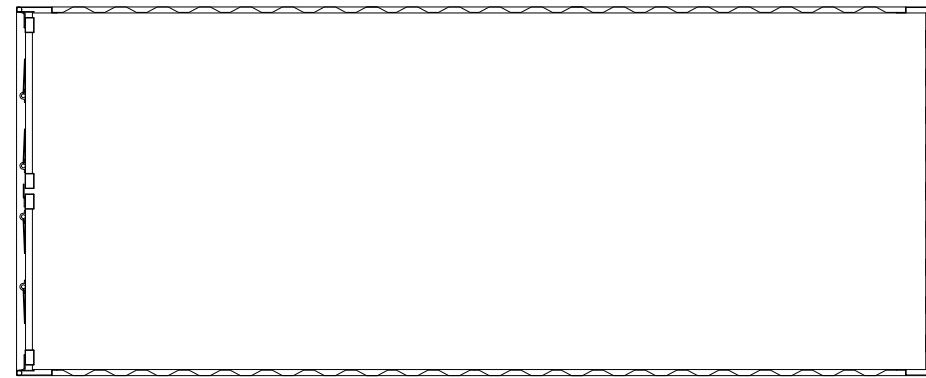


Floor Plan

 


Section

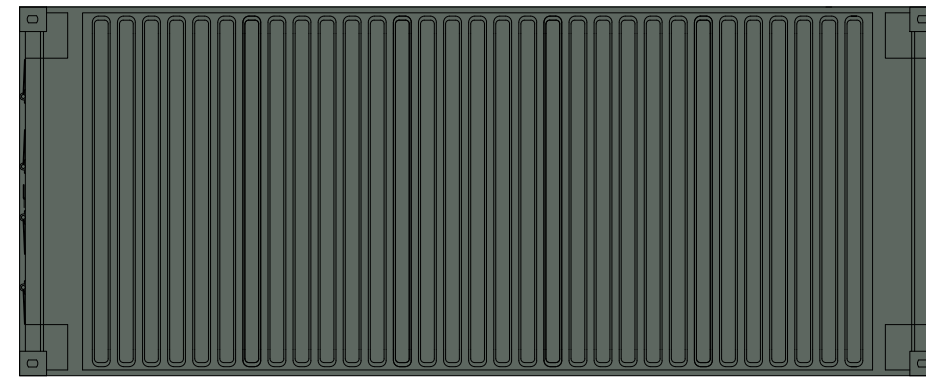


Roof Plan

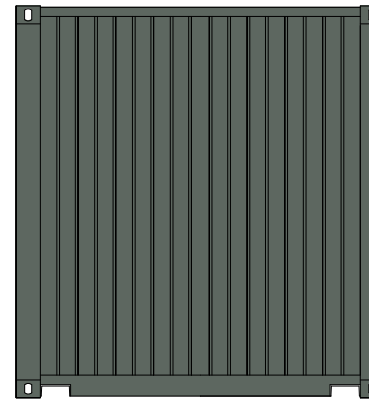

Front Elevation

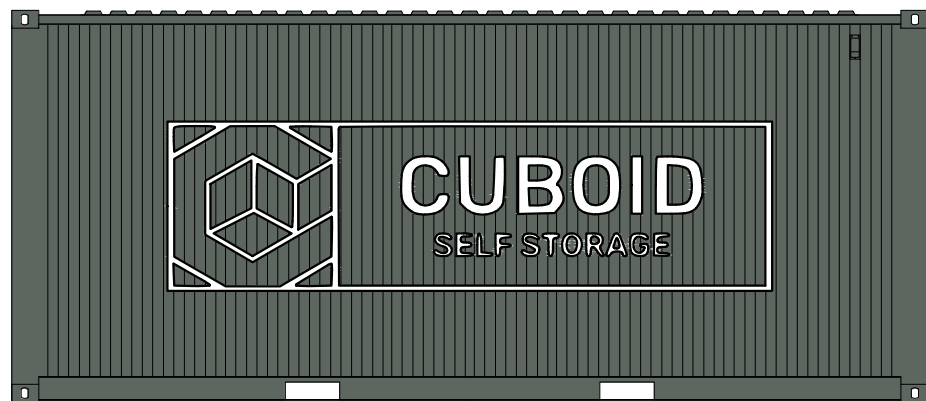

Side Elevation

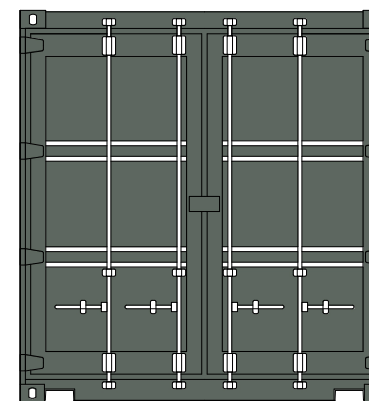

Door Elevation

One Campbell Street
Leeds
LS28 6DP

T: 0113 518 1010
E: info@domusarchitecture.co.uk
W: domusarchitecture.co.uk

Project: Containerised Self Storage Development

Site Address: Land at Marl Road, Knowsley
L33 7AP

Client: Cuboid Self Storage Ltd

Title: 20ft Shipping Container

Date: September 2025	Scale: 1:50@A3	Checked: PS
Project: 2143	Dwg No: A2-01	Revision: -