
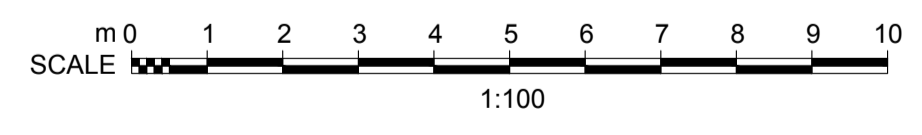


PROPOSED SITE PLAN | SCALE 1:100

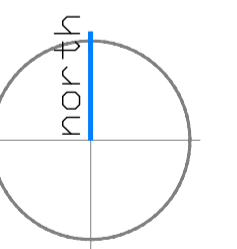

PROJECT: SILVER BIRCHES
WHEAT HILL ROAD
HUYTON
L36 5UR
CLIENT: MR STOKES
Drawing Title
PROPOSED SITE PLAN

Drawing No.
A101
Date:
APRIL 2026
Scale:
VARIES @ A1
Revision:
-
Issue:
PLANNING STATUS