




EXISTING FIRST FLOOR | SCALE 1:50

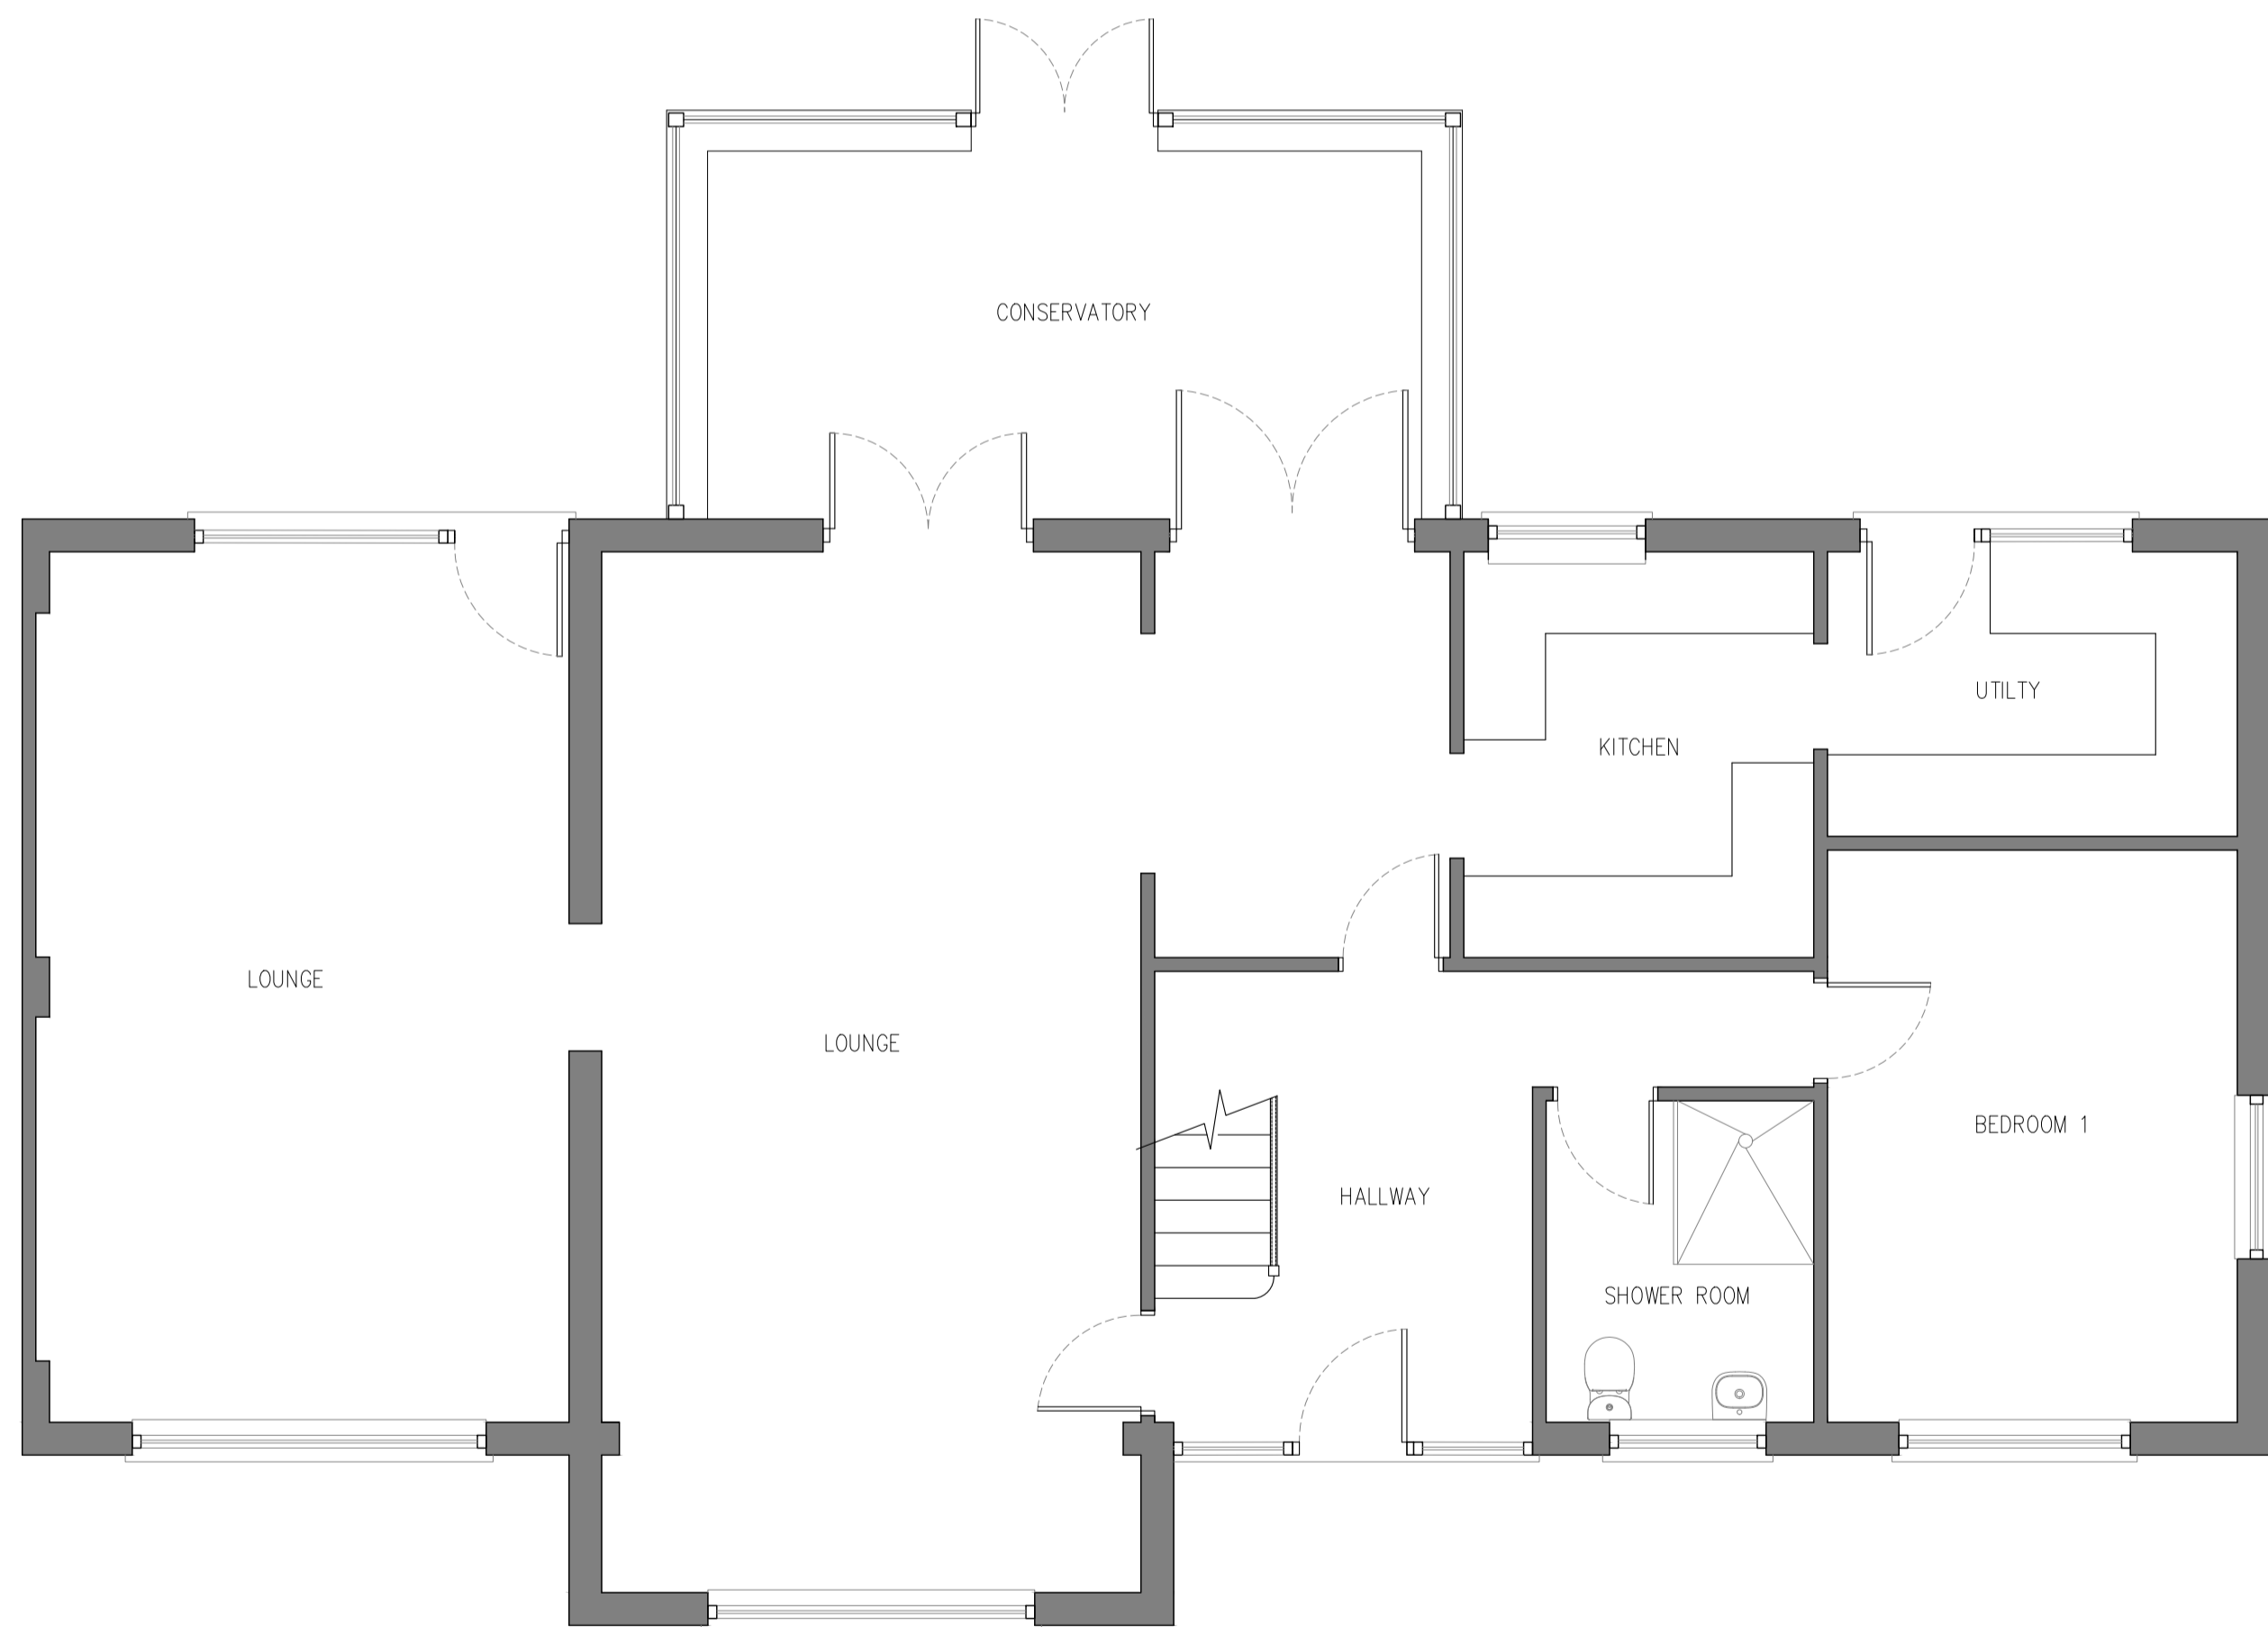

EXISTING GROUND FLOOR | SCALE 1:50

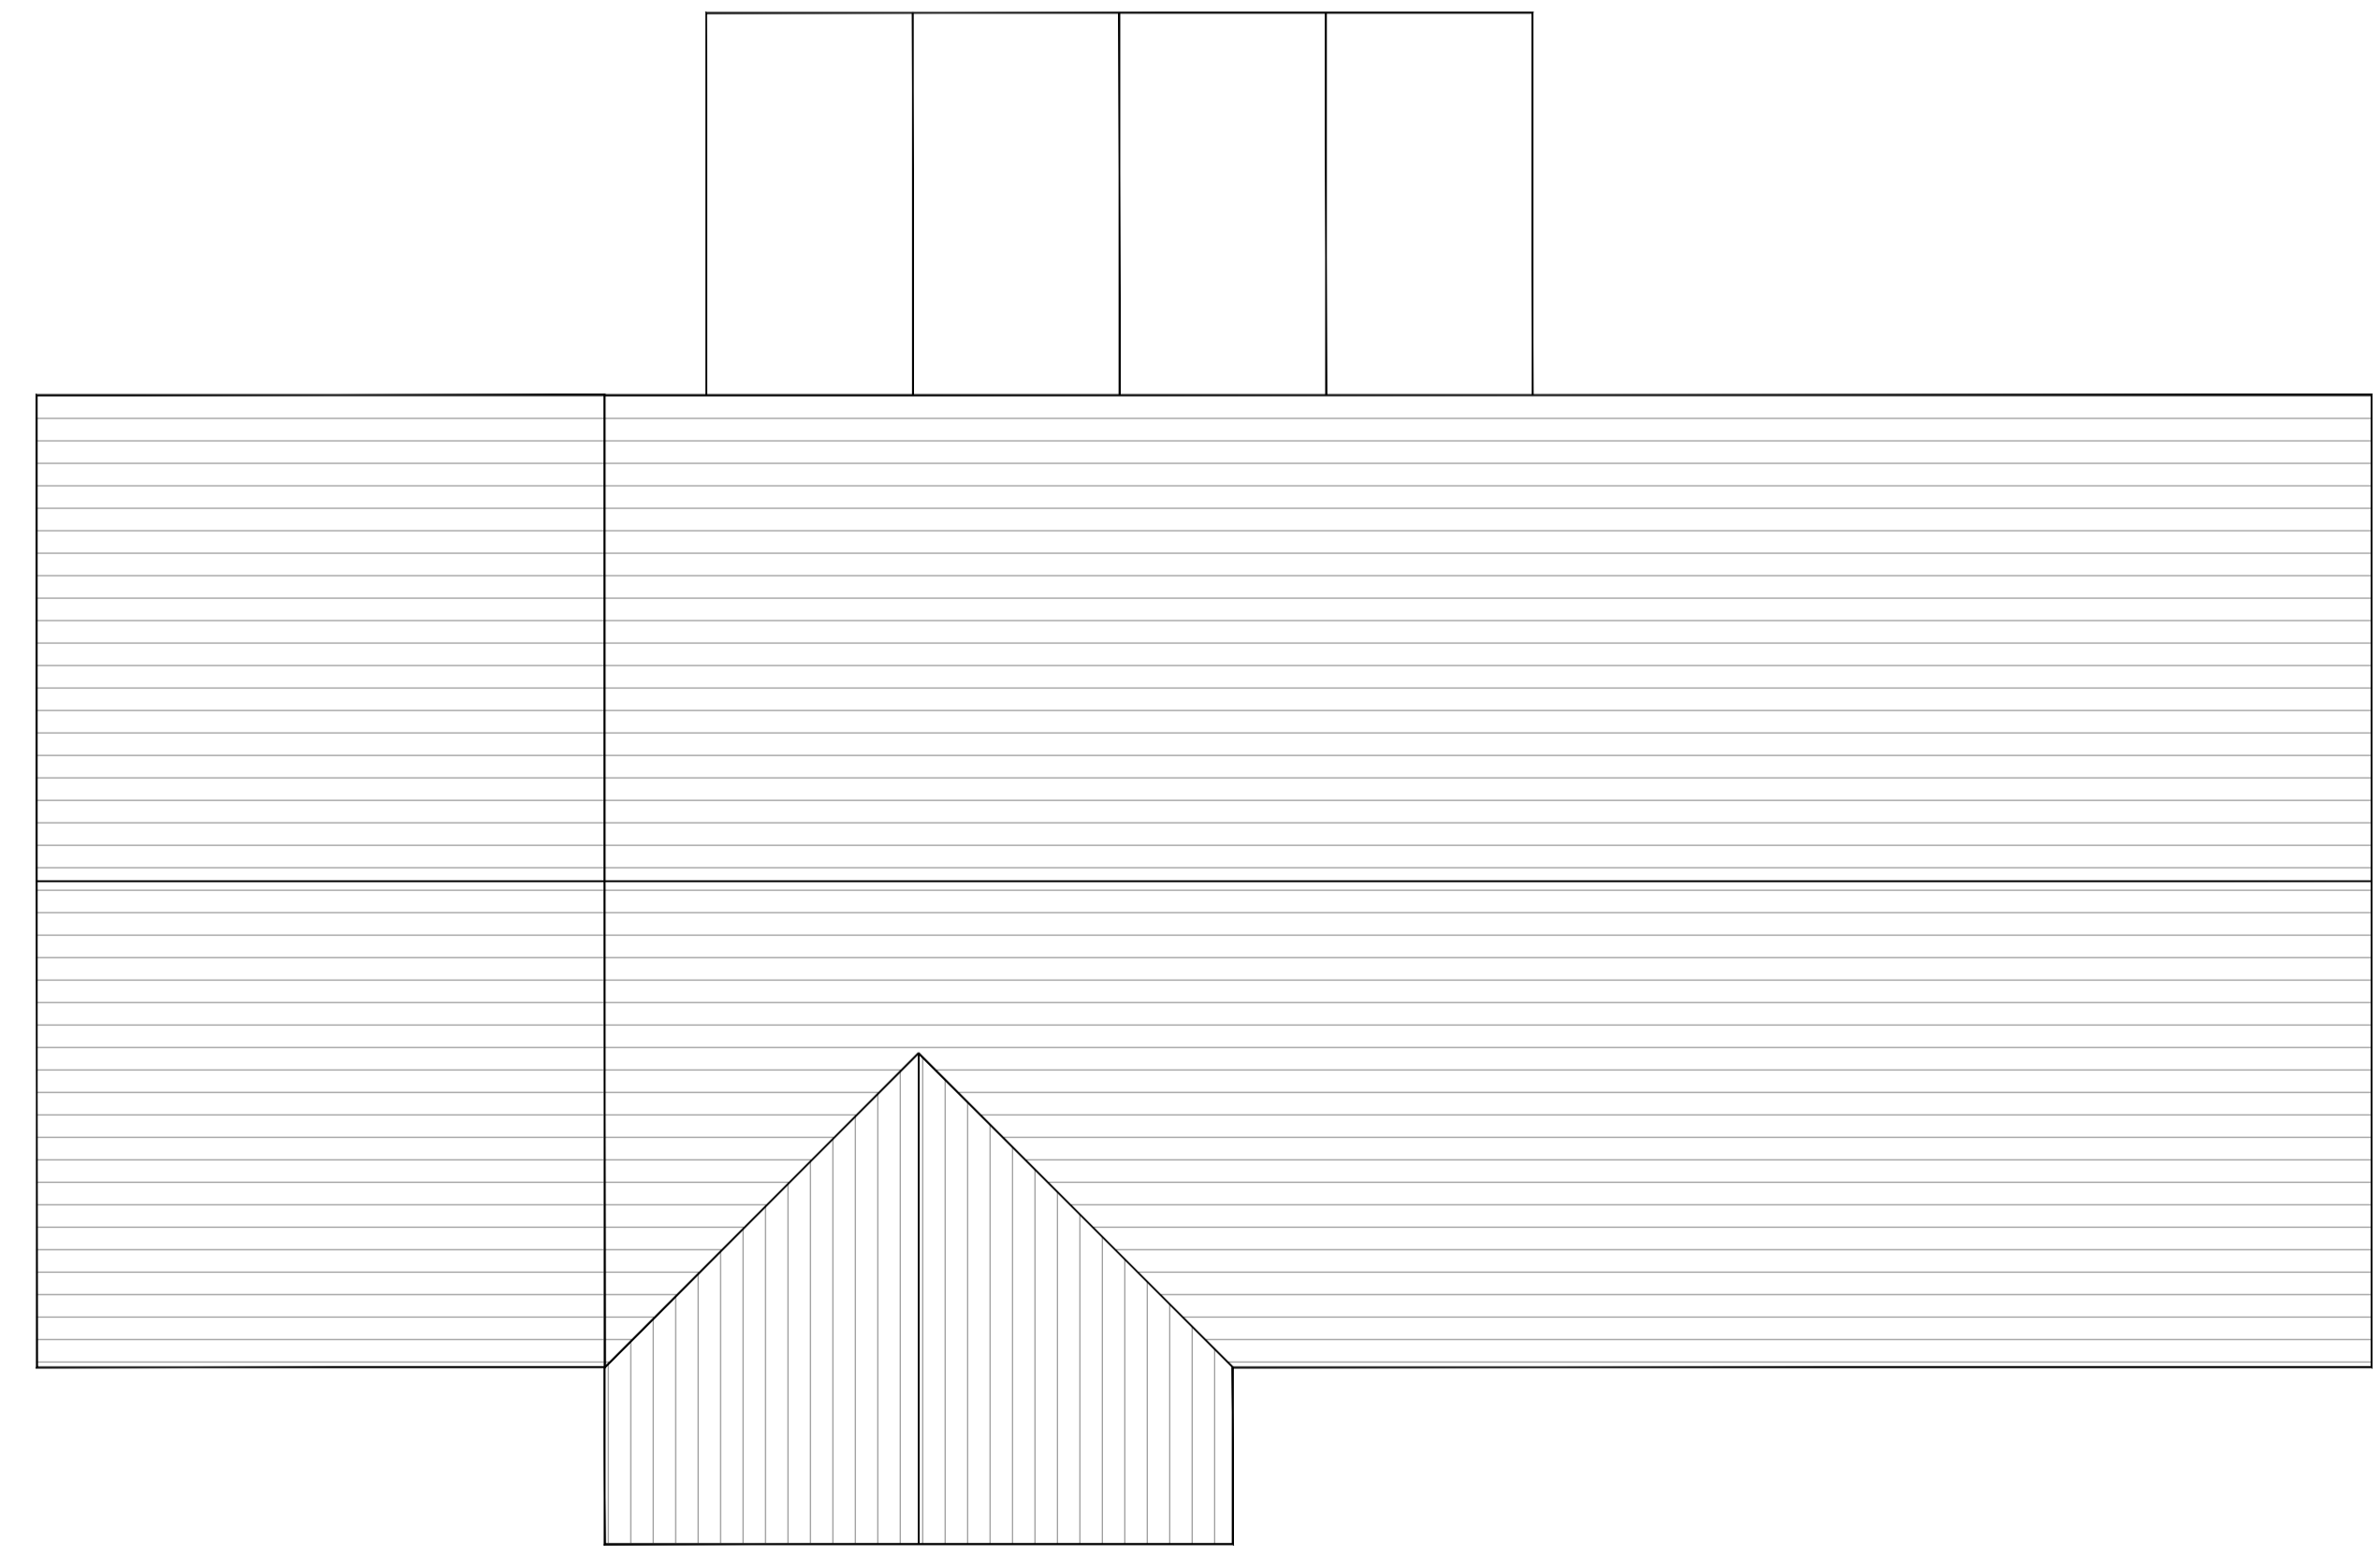

EXISTING ROOF PLAN | SCALE 1:50

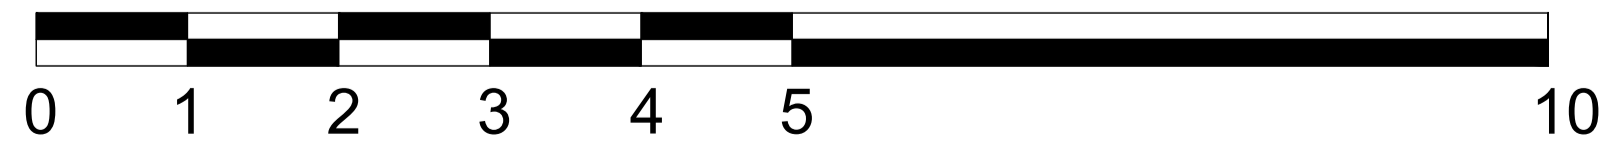

SCALE BAR 1:50

