

STATUS
PLANNING

© Copyright of PM DESIGNS. All rights reserved. All dimensions are in millimetres unless stated otherwise. All dimensions must be checked on site prior to construction and any discrepancies reported to the architect. Work is subject to change following detailed design.

RevNo	Revision note	Date	Signature	Checked




EXISTING FRONT ELEVATION | SCALE 1:50




EXISTING SIDE ELEVATION | SCALE 1:50




EXISTING REAR ELEVATION | SCALE 1:50

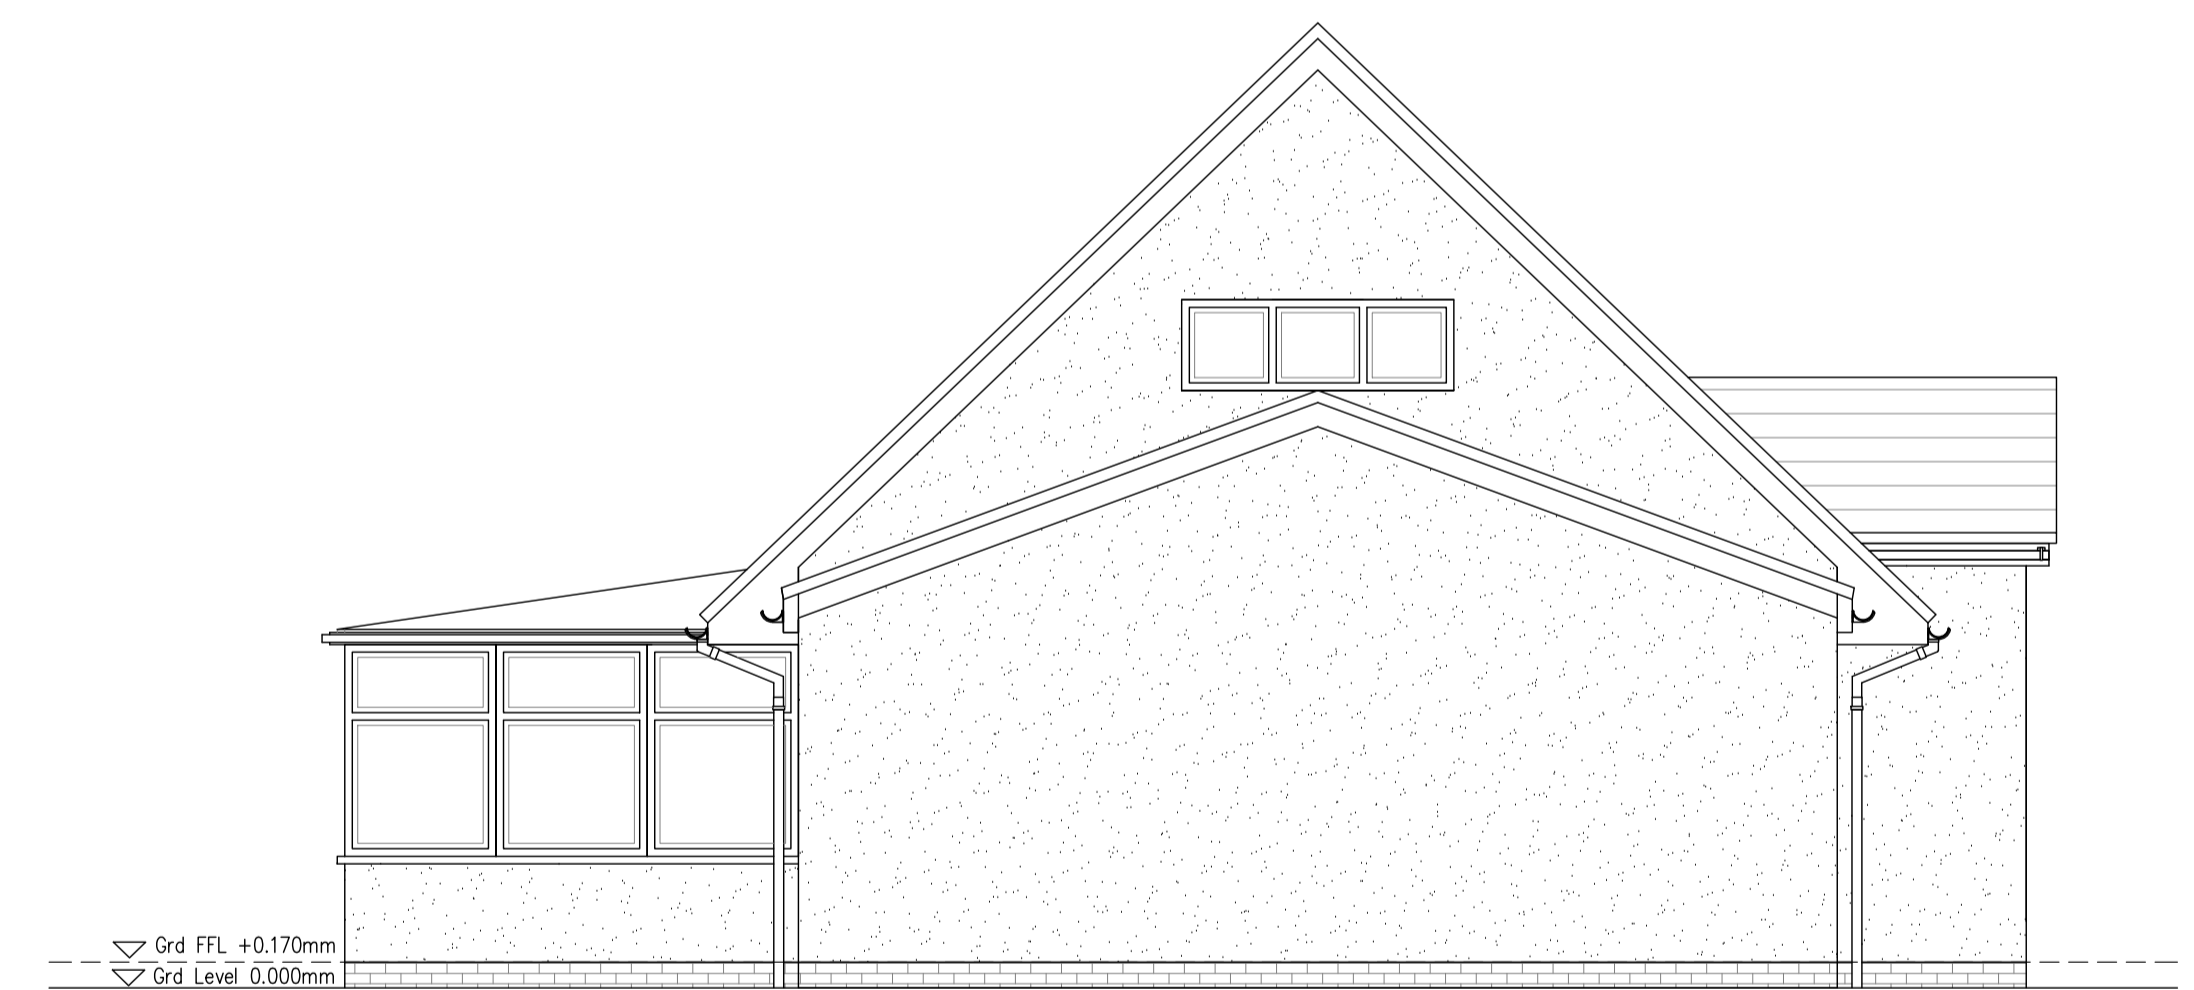

EXISTING SIDE ELEVATION | SCALE 1:50

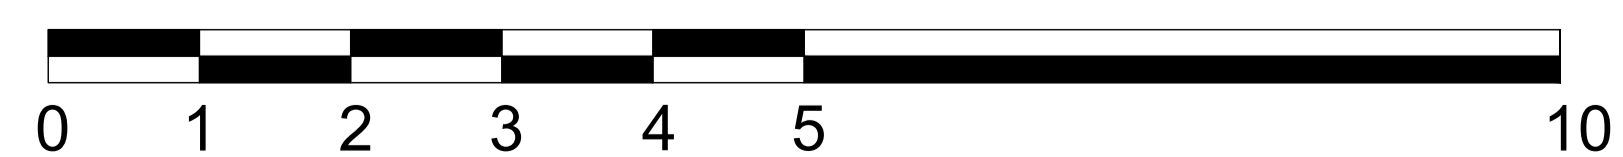

SCALE BAR 1:50

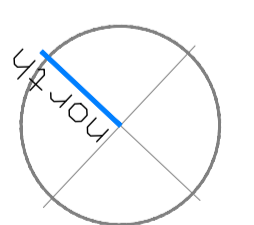

PROJECT: SILVER BIRCHES
WHEAT HILL ROAD
HUYTON
L36 5UR
CLIENT: MR STOKES
Drawing Title
EXISTING ELEVATIONS

Drawing No.
A103
Date:
APRIL 2026
Scale:
1:50 @ A1
Revision:
-
Issue:
PLANNING STATUS