



PROPOSED FIRST FLOOR | SCALE 1:50

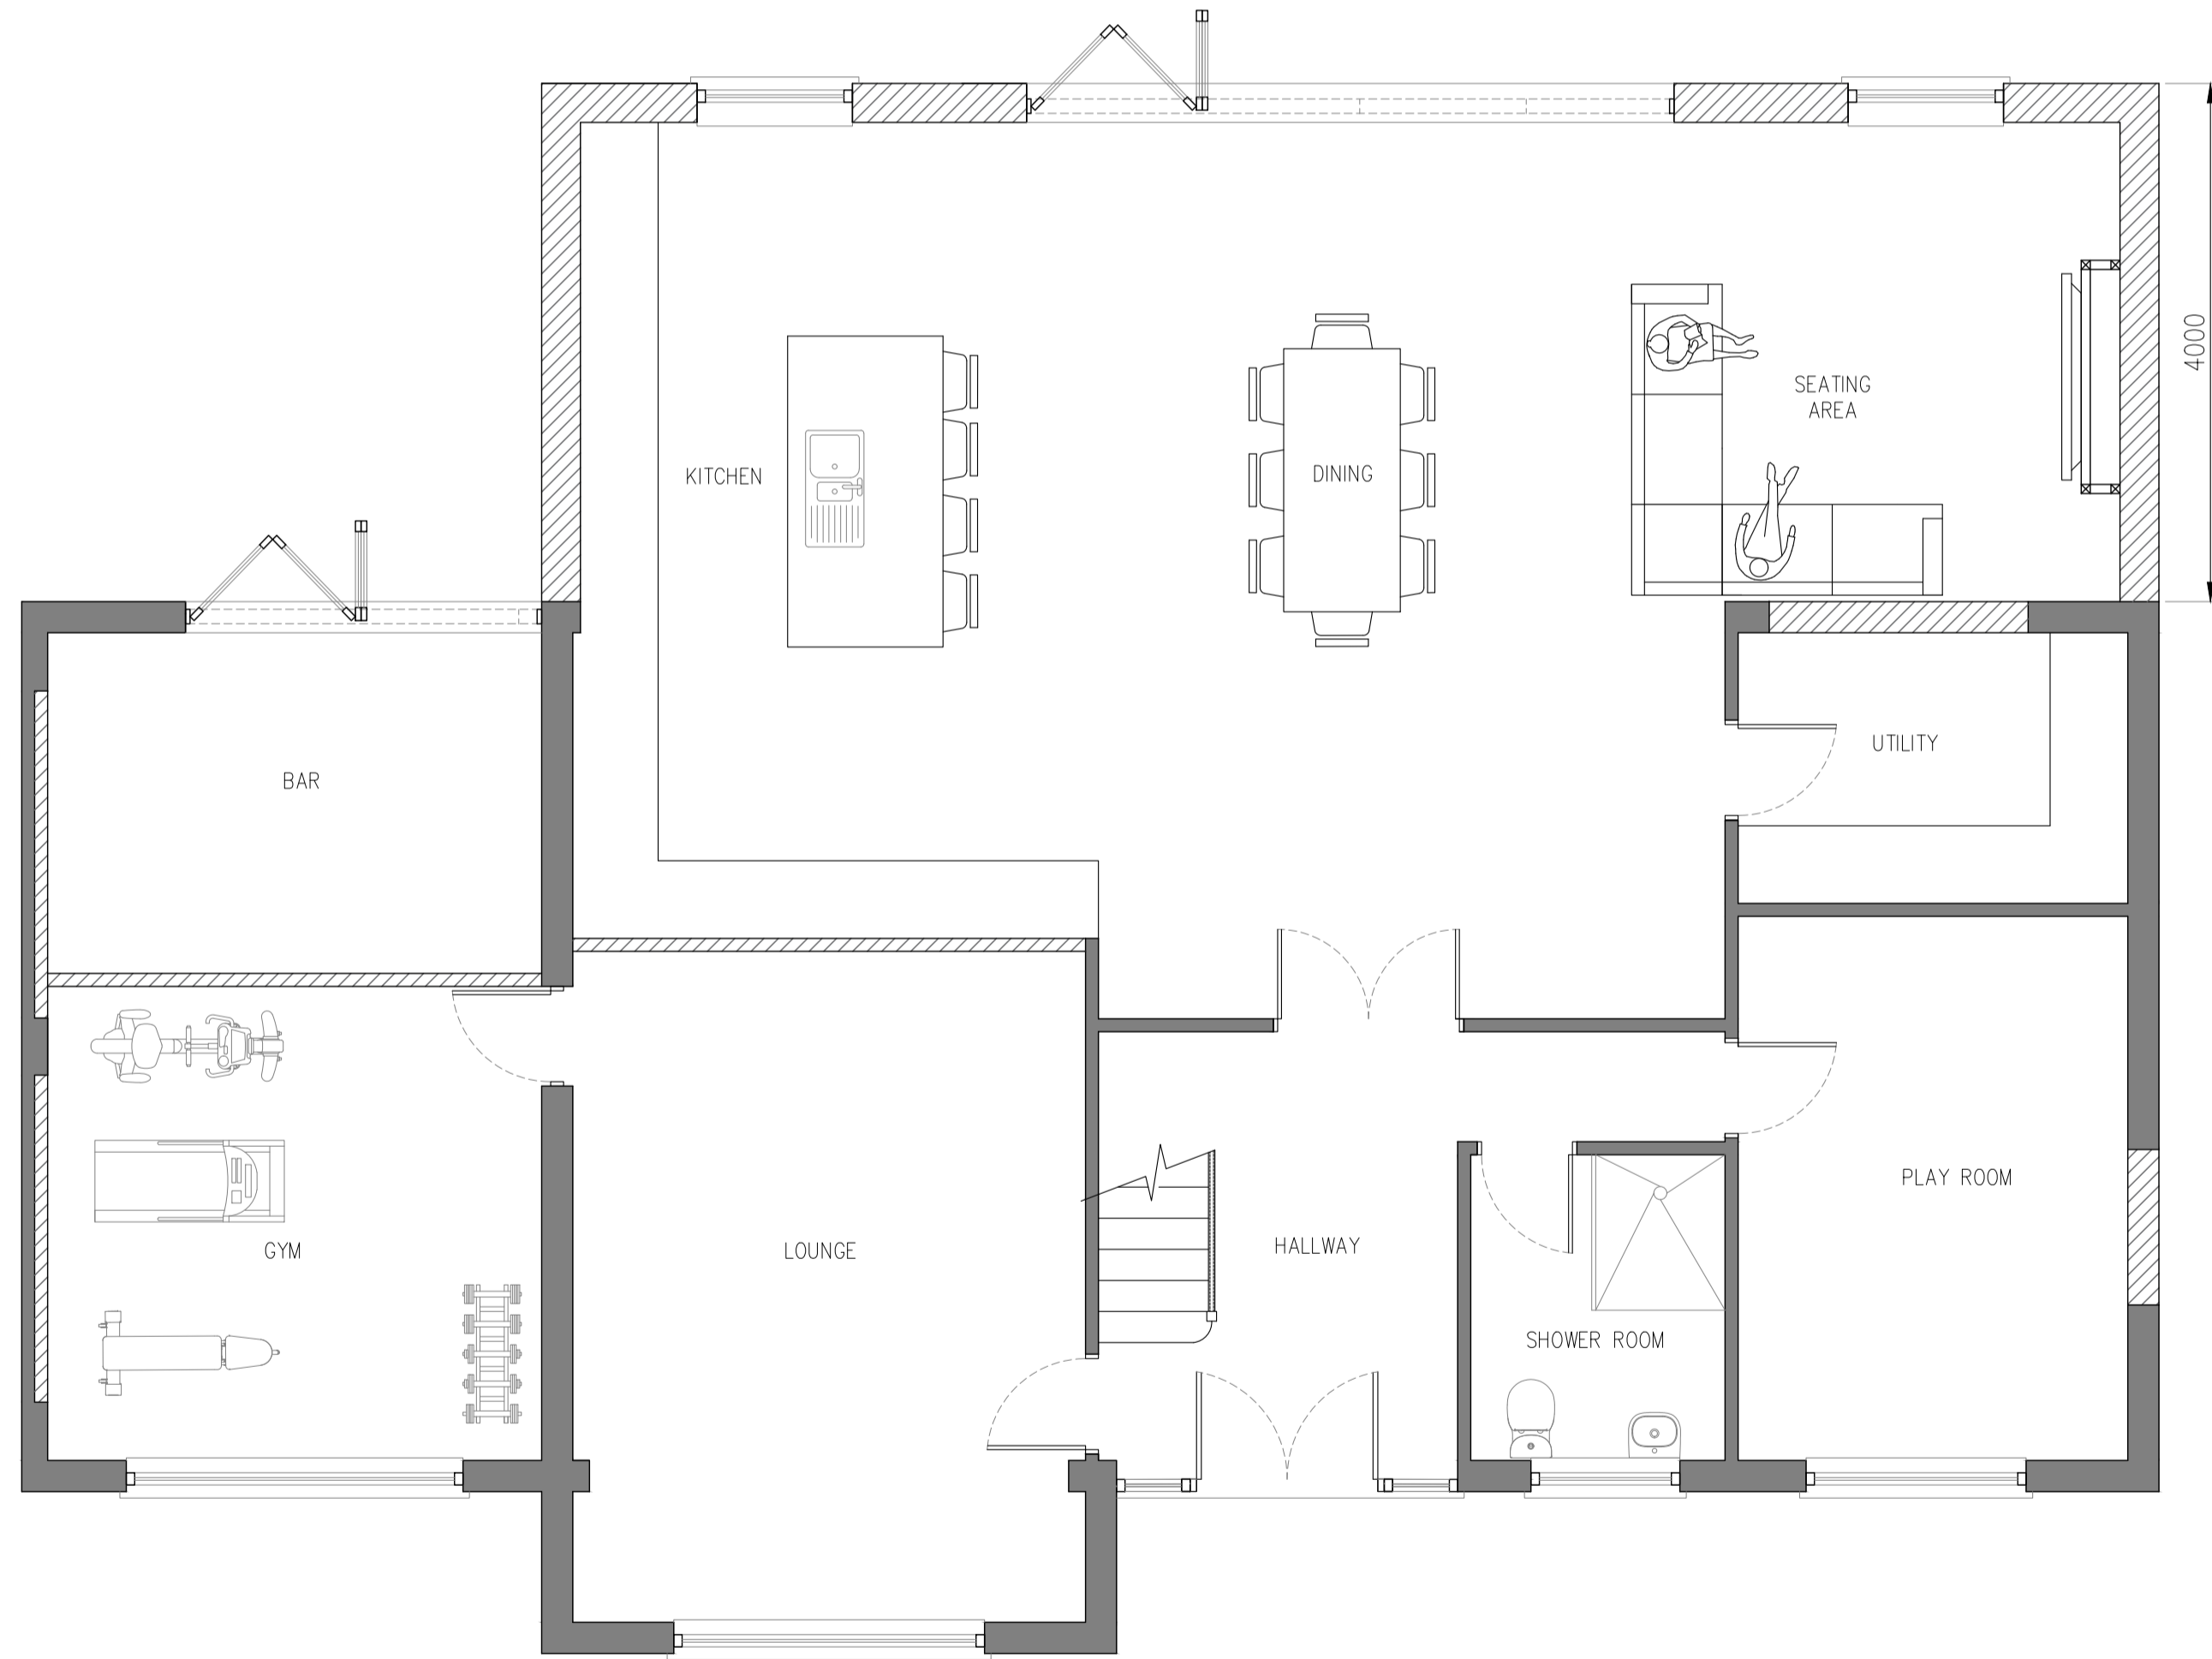

PROPOSED GROUND FLOOR | SCALE 1:50

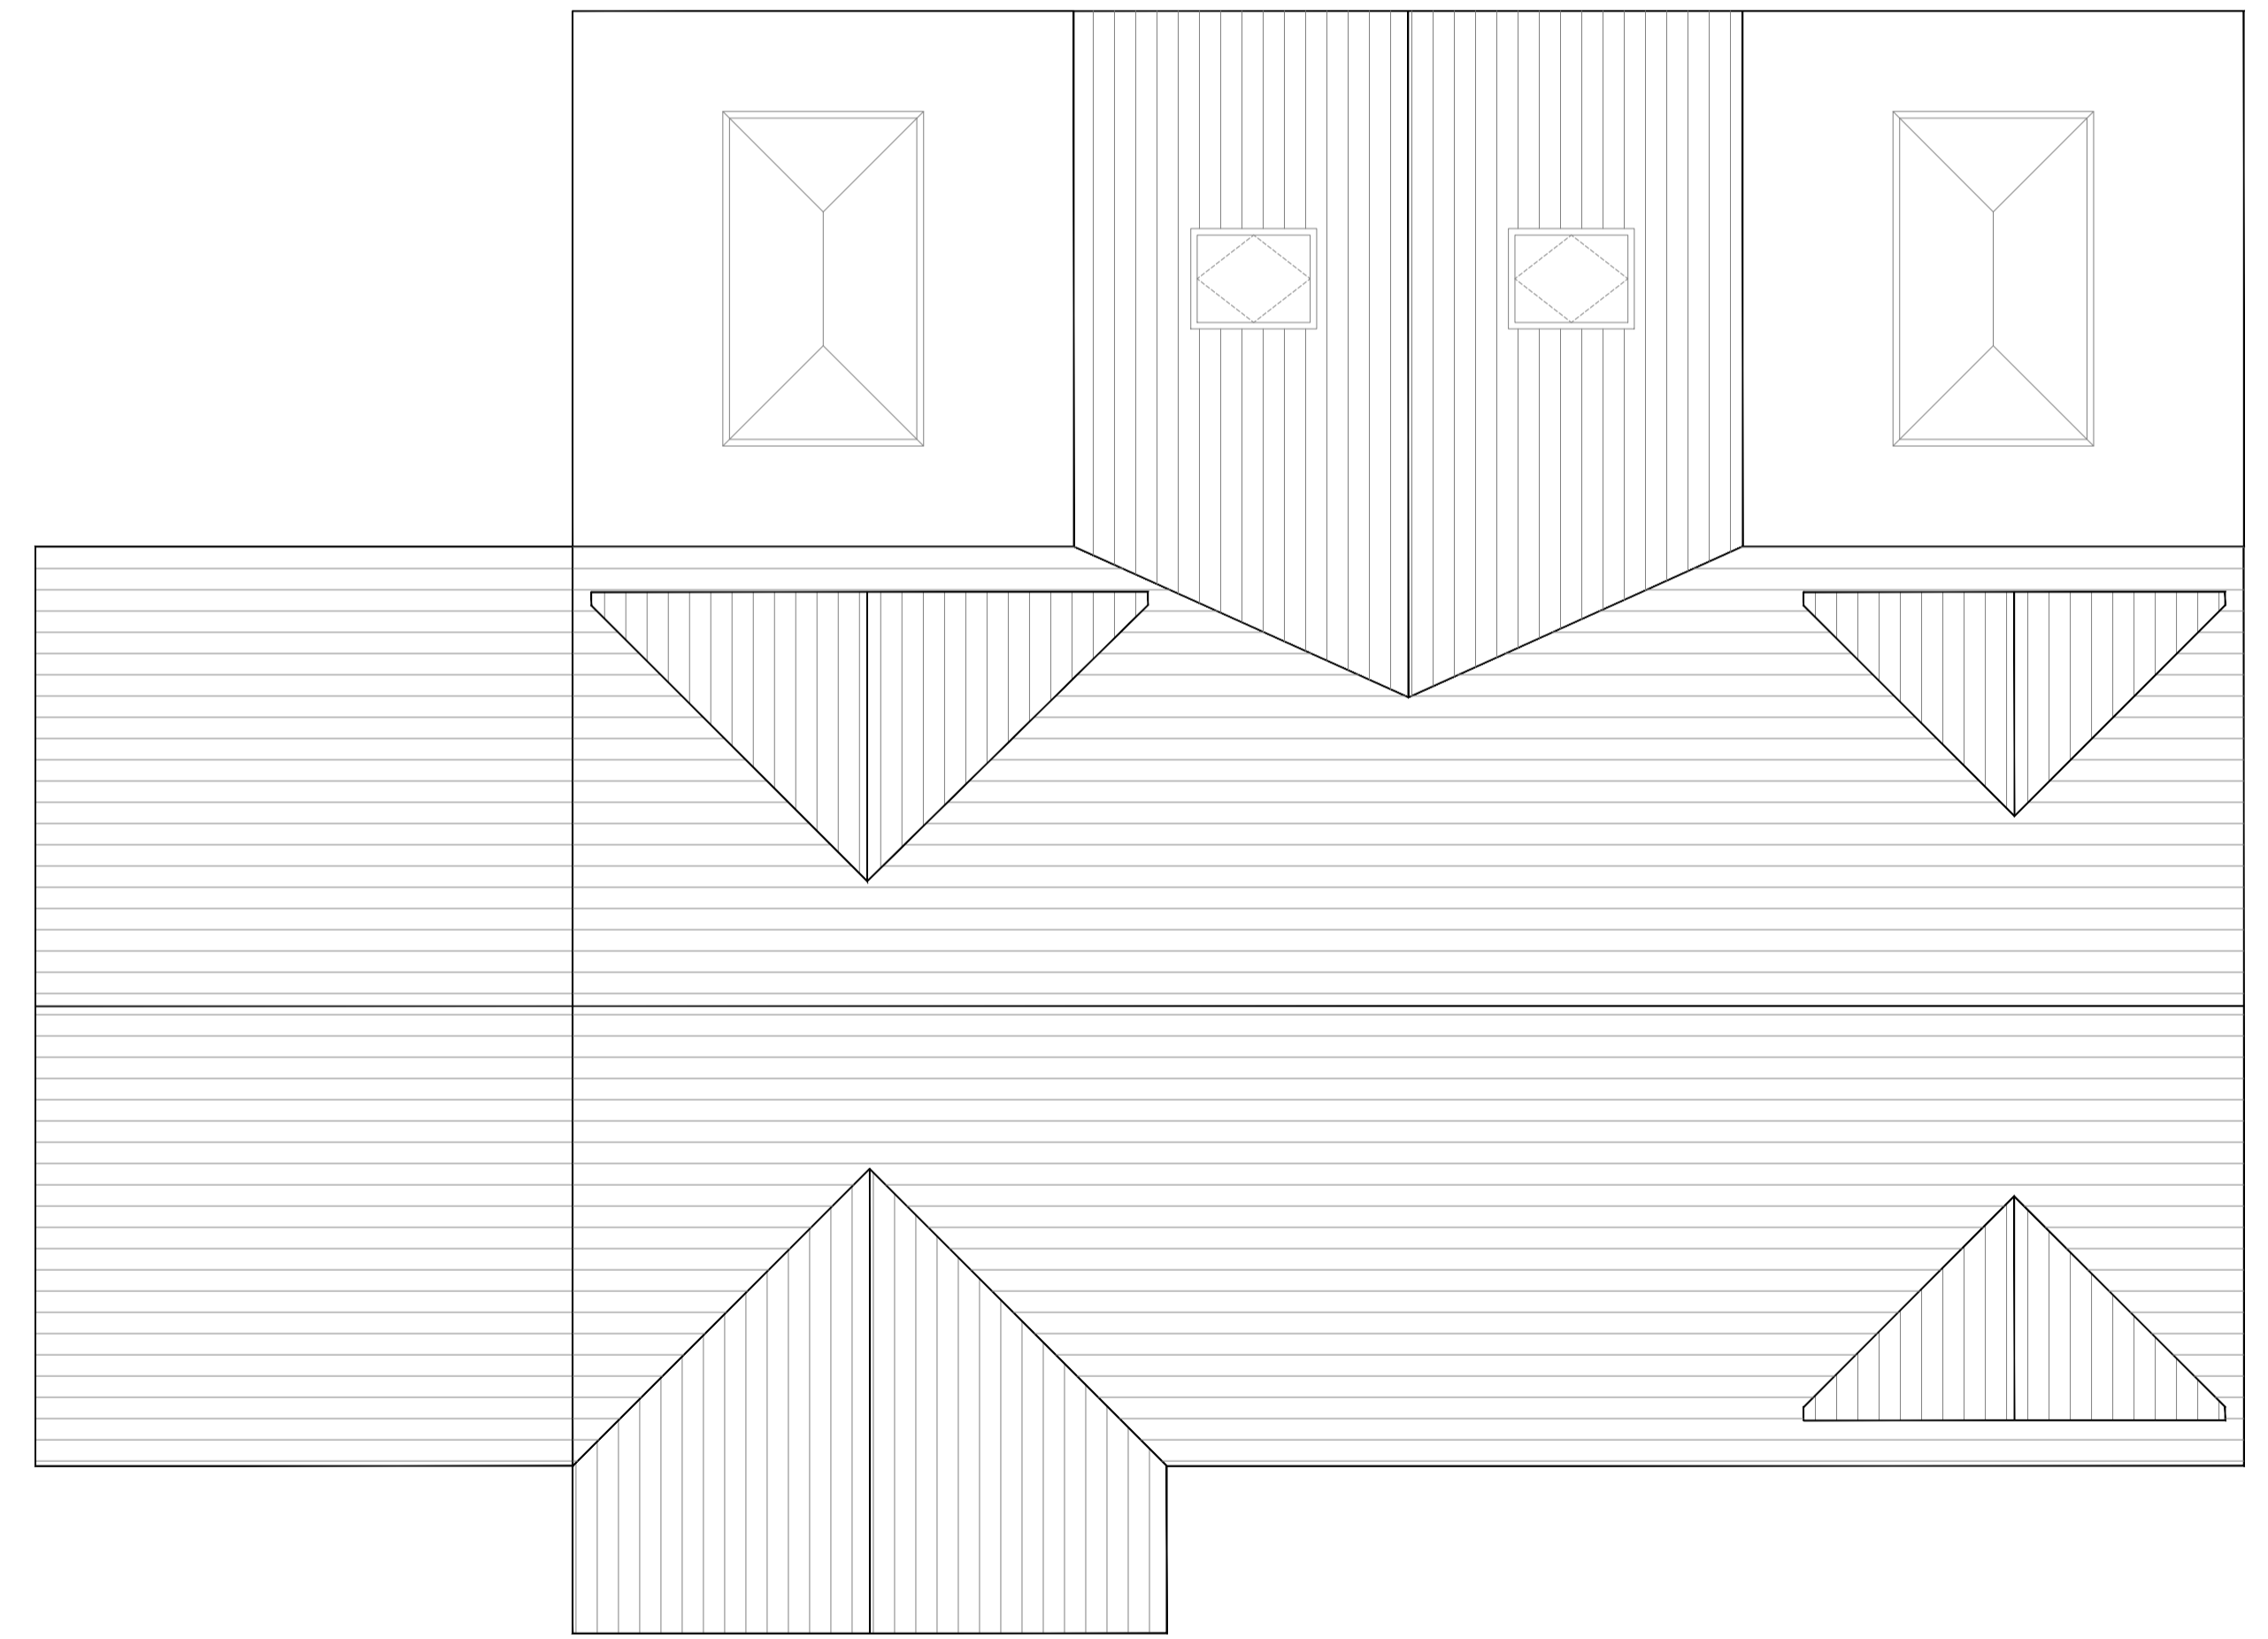


PROPOSED ROOF PLAN | SCALE 1:50


STATUS  
**PLANNING**

© Copyright of PM DESIGNS. All rights reserved. ALL dimensions are in millimetres unless stated otherwise. ALL dimensions must be checked on site prior to construction and any discrepancies reported to the architect. Work is subject to change following detailed design.

RevNo	Revision note	Date	Signature	Checked

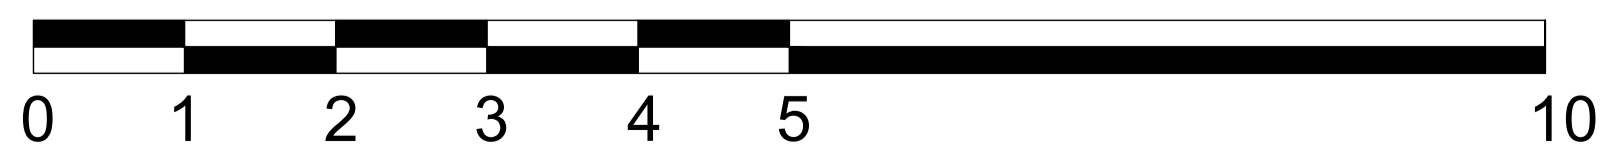

SCALE BAR 1:50

**PM |** 

PARLE MAGUIRE DESIGNS

PROJECT: SILVER BIRCHES  
WHEAT HILL ROAD  
HUYTON  
L36 5UR

CLIENT: MR STOKES

Drawing Title  
PROPOSED FLOOR PLANS

Drawing No. A104  
Date: APRIL 2026  
Scale: 1:50 @ A1  
Revision: -  
Issue: PLANNING STATUS