





PROPOSED FRONT ELEVATION | SCALE 1:50

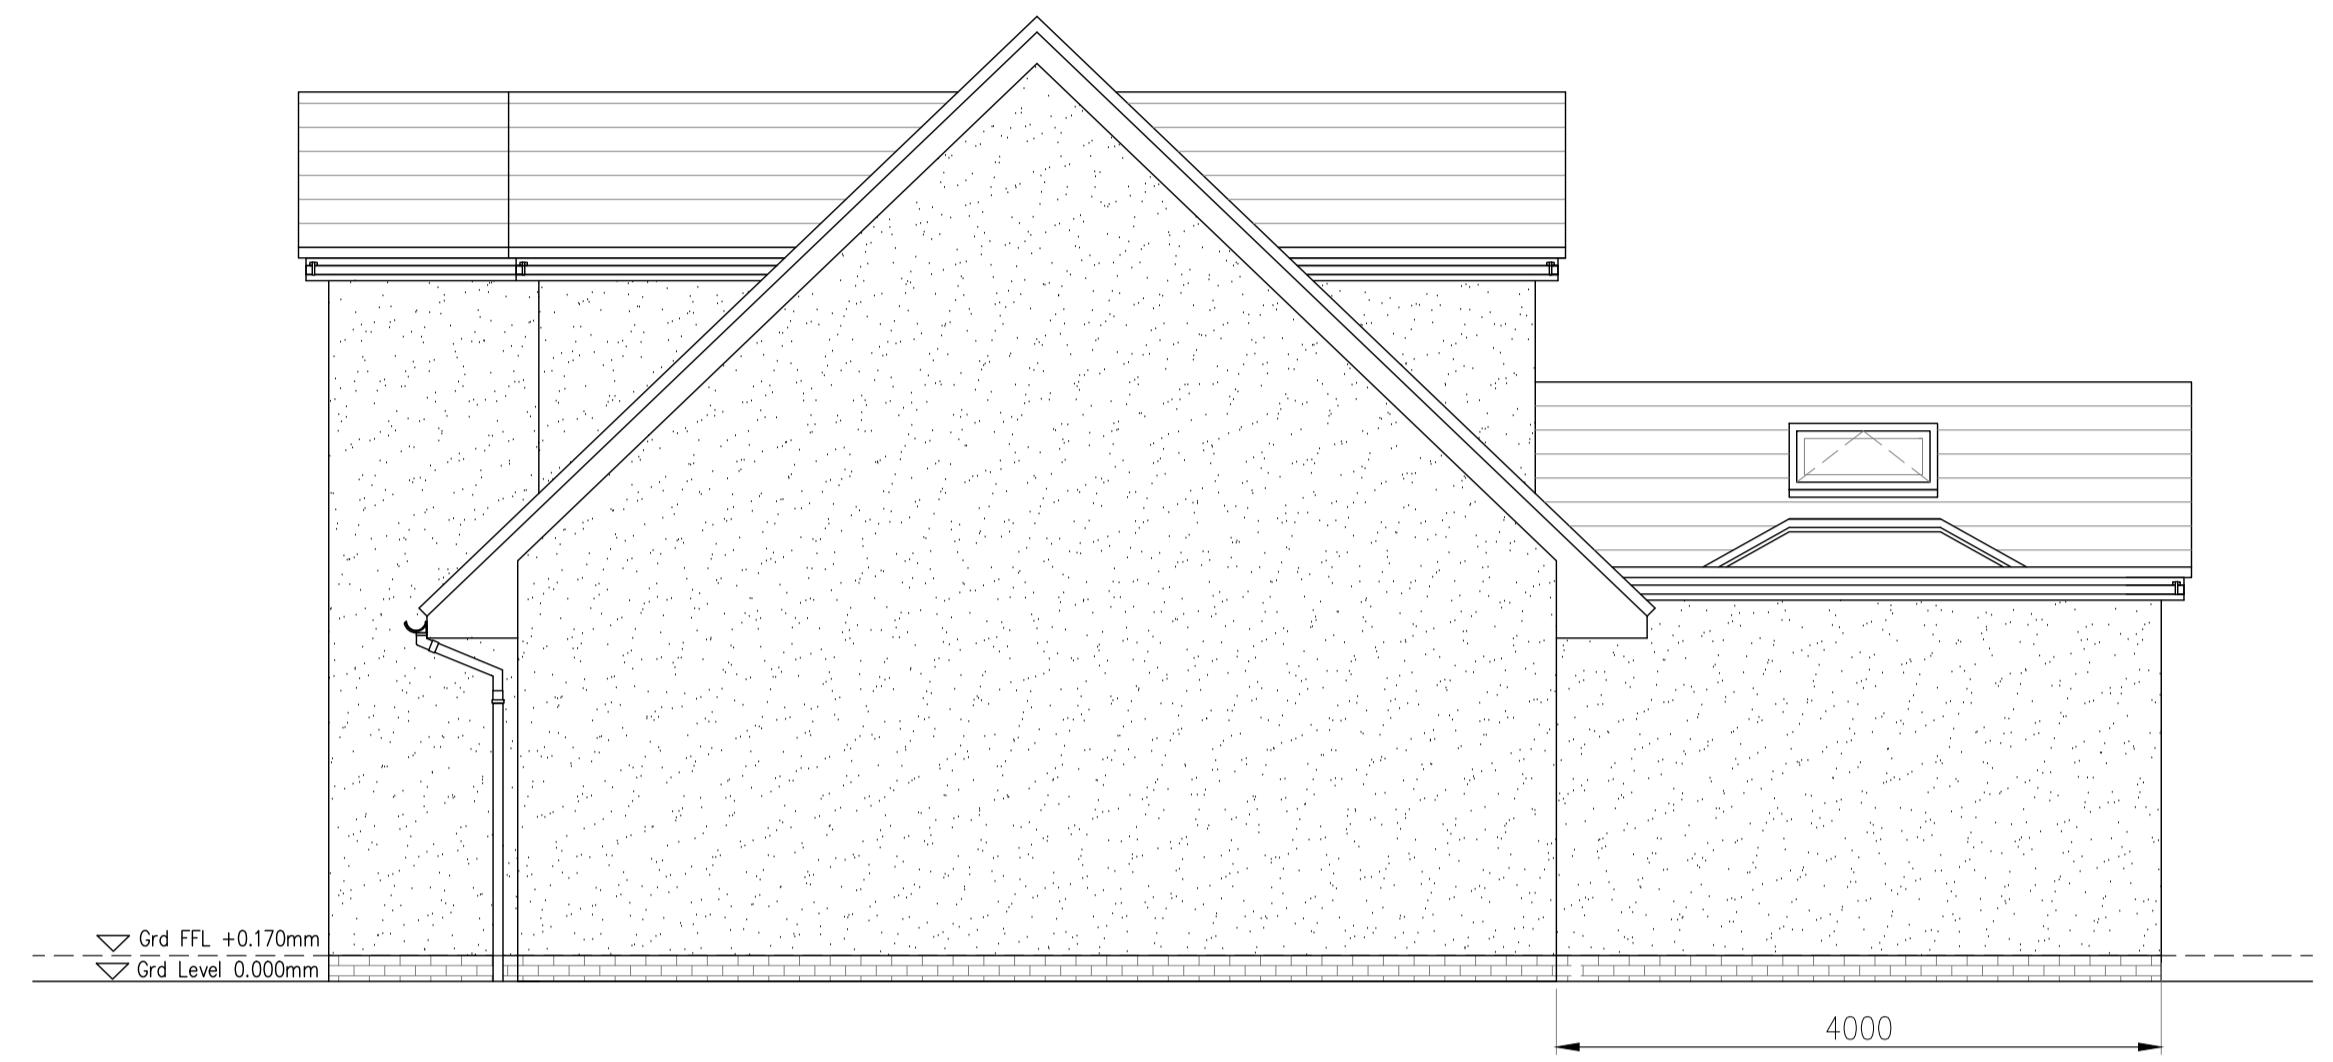


PROPOSED SIDE ELEVATION | SCALE 1:50





PROPOSED REAR ELEVATION | SCALE 1:50

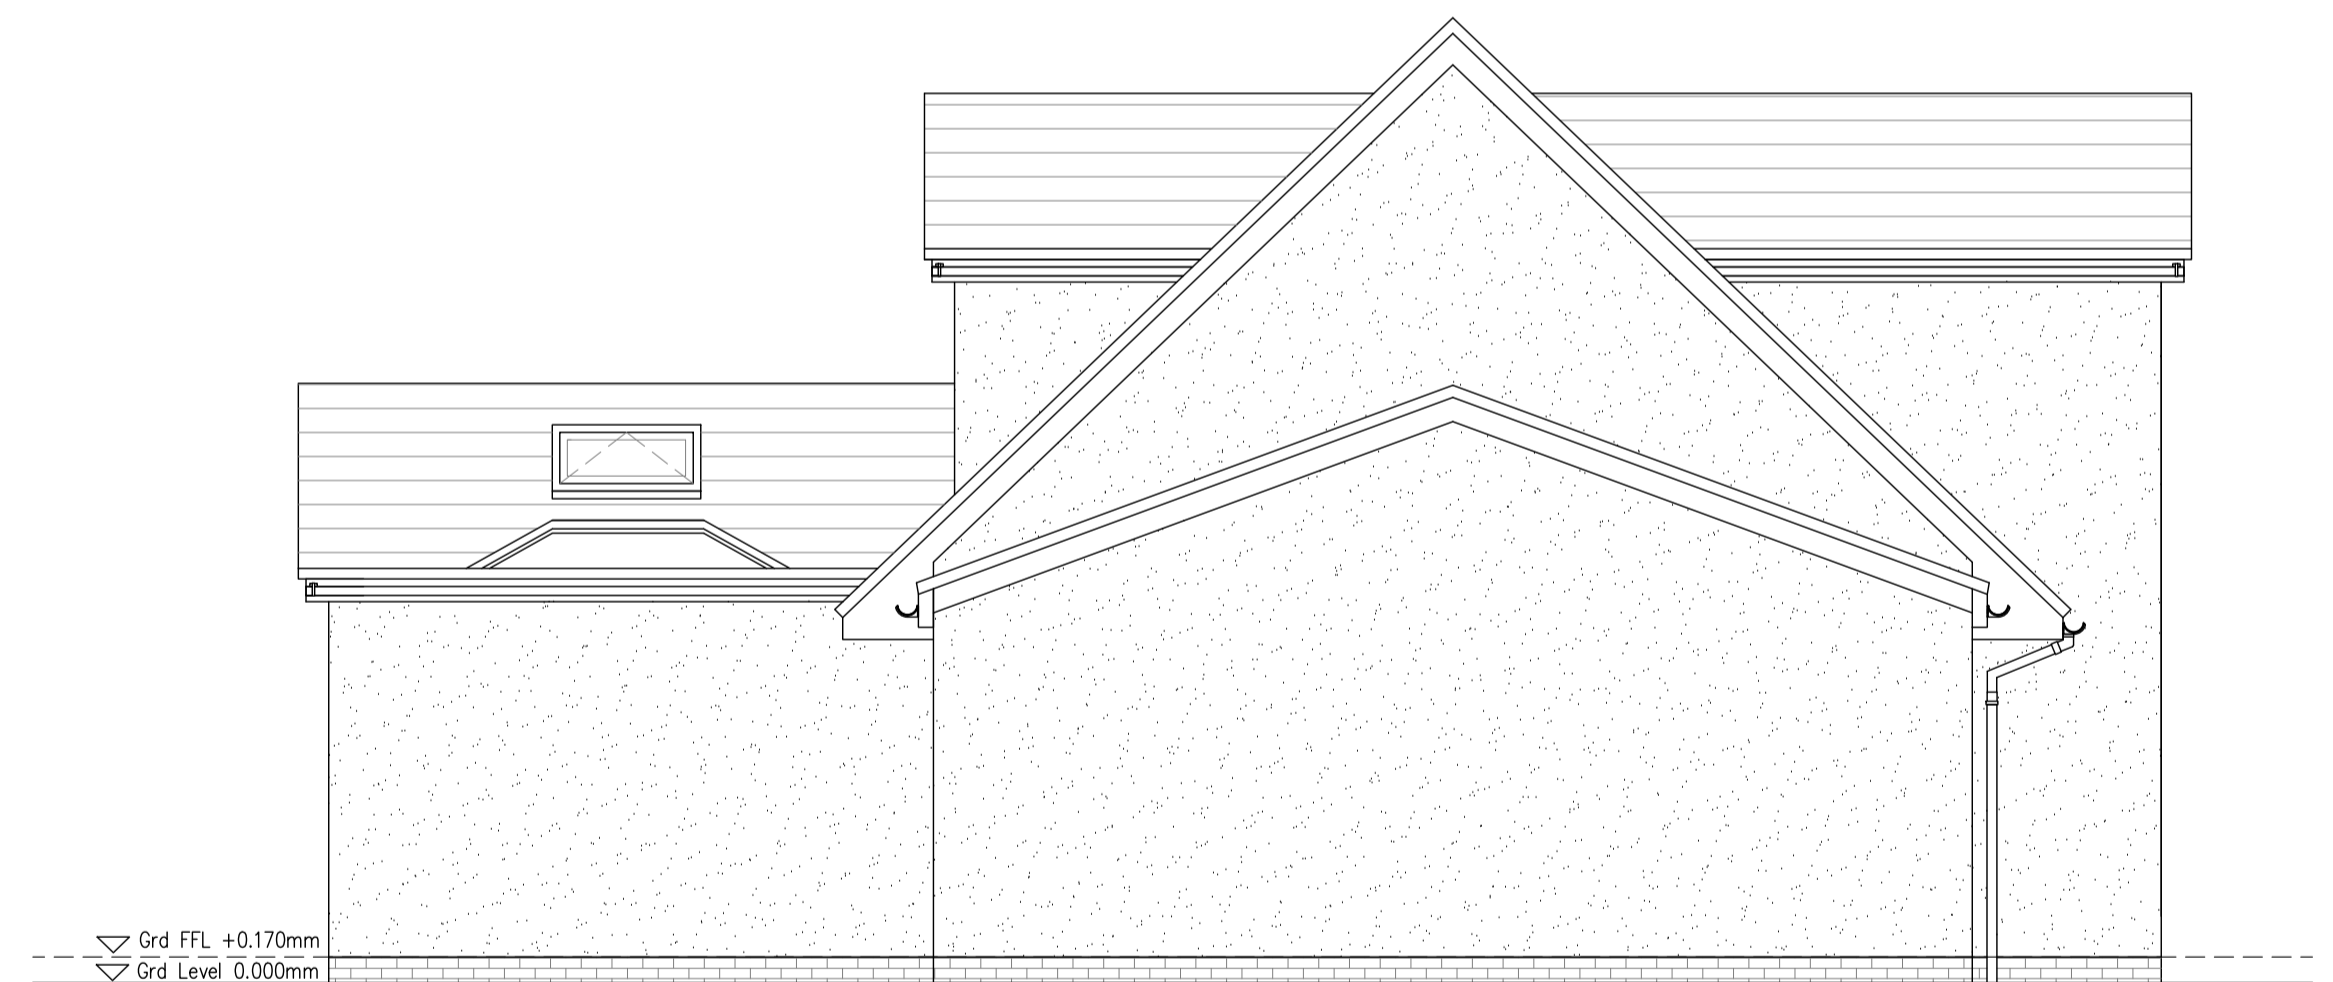

PROPOSED SIDE ELEVATION | SCALE 1:50

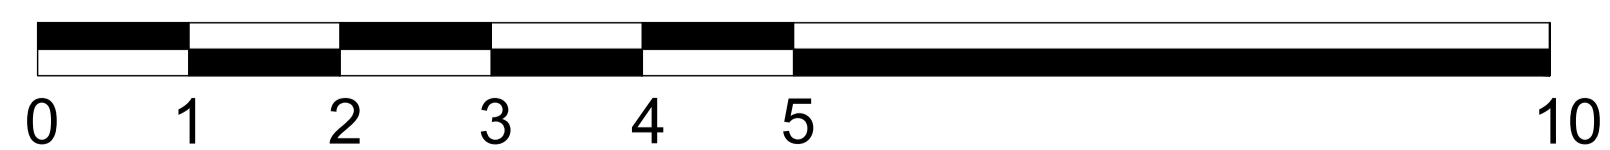

SCALE BAR 1:50

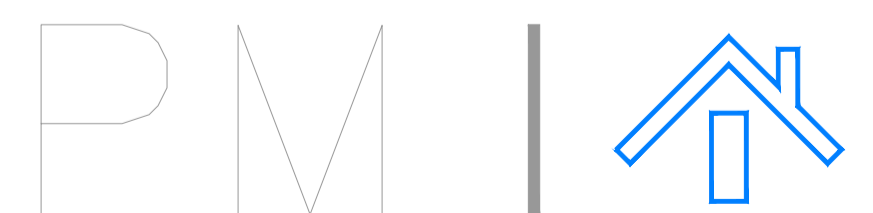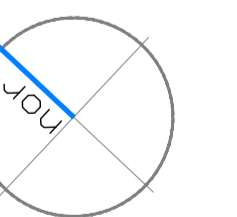

PARLE MAGUIRE DESIGNS

PROJECT: SILVER BIRCHES WHEAT HILL ROAD HUYTON L36 5UR	Drawing No. A105
CLIENT: MR STOKES	Date: APRIL 2026
Drawing Title PROPOSED ELEVATIONS	Scale: 1:50 @ A1
	Revision: -
	Issue: PLANNING STATUS