


DO NOT SCALE

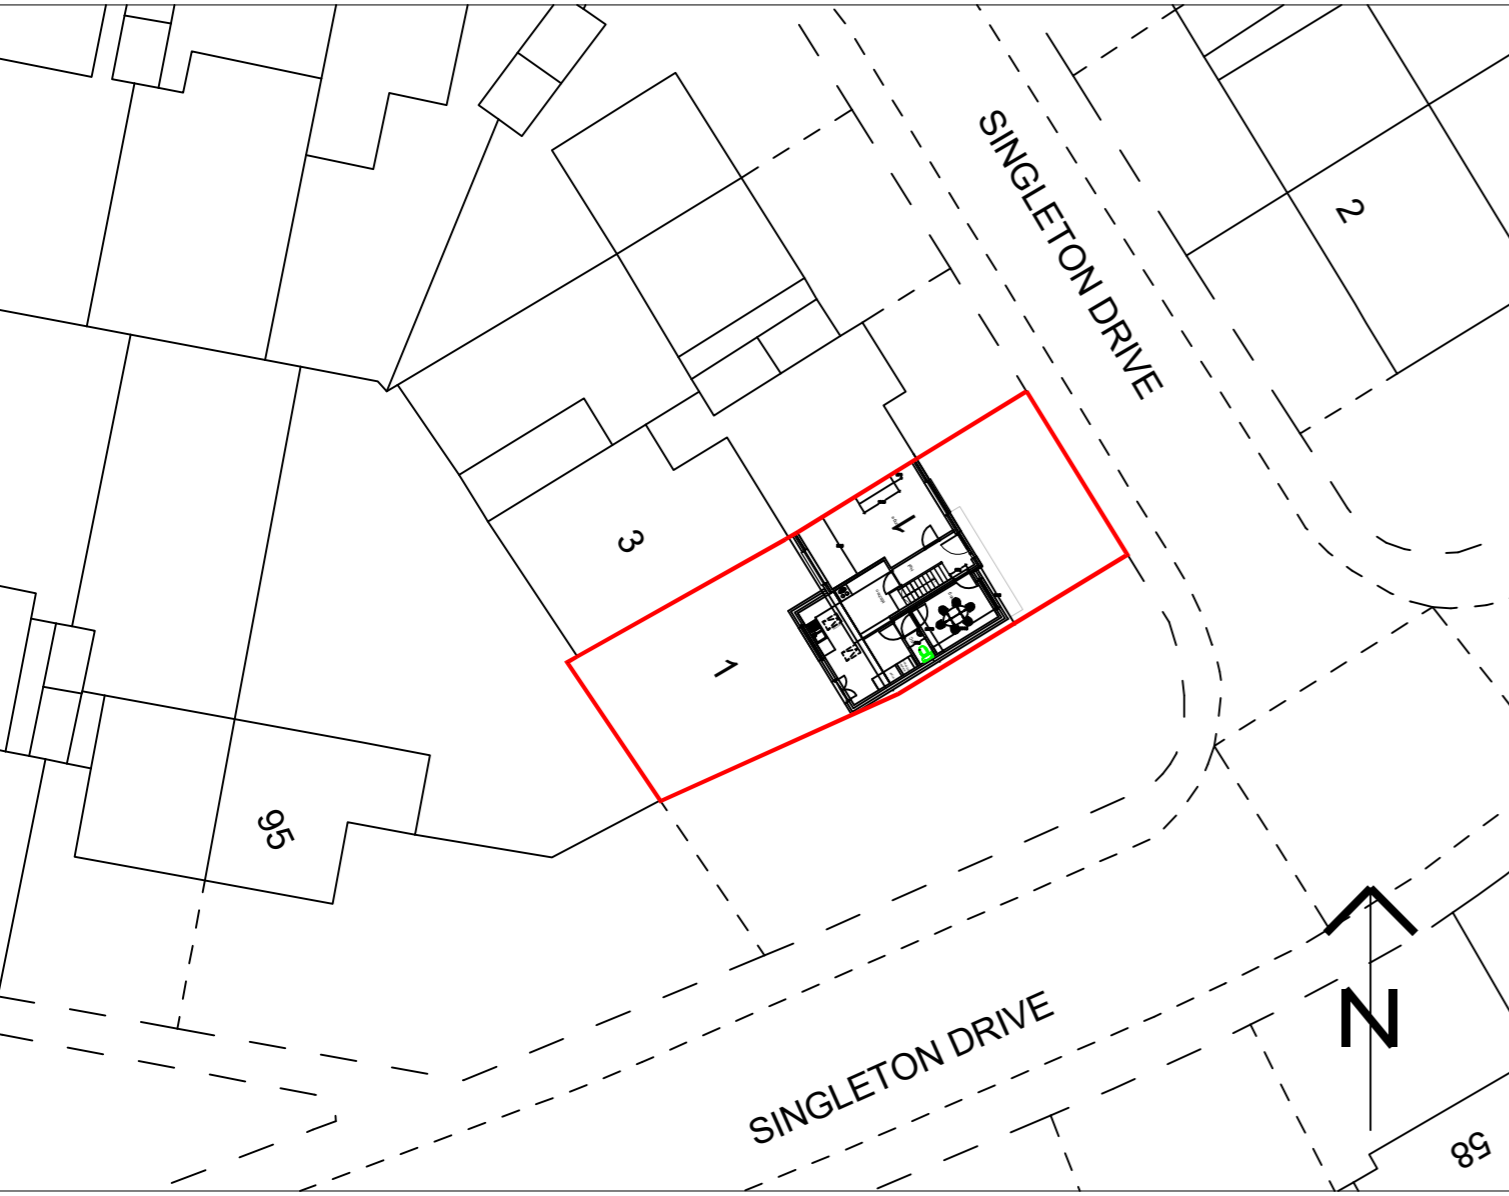

SITE PLAN
1:500



LOCATION PLAN
1:1250

P1		PRELIM ISSUE			
REV	DATE	REVISION DETAILS	DRAWN	CHKD	APPRD
CLIENT: Mr and Ms Hughes Campbell					
PROJECT: 1 Singleton Drive, Knowsley					
DRAWING TITLE: Proposed site/Location Plans					
SCALE A3	DRAWING NUMBER			REV	
1:500_1:1250	1 SING 01			P1	