


All dimensions to be checked on site.  
 Figured dimensions to be read in preference to scaled.  
 This drawing is copyright and remains the property of SMITH YOUNG Architecture Ltd unless otherwise agreed.  
 SMITH YOUNG Architecture Ltd accepts no responsibility for any unauthorised amendments to the drawing and does not permit unauthorised copying of the drawing.

Revisions / Notes:

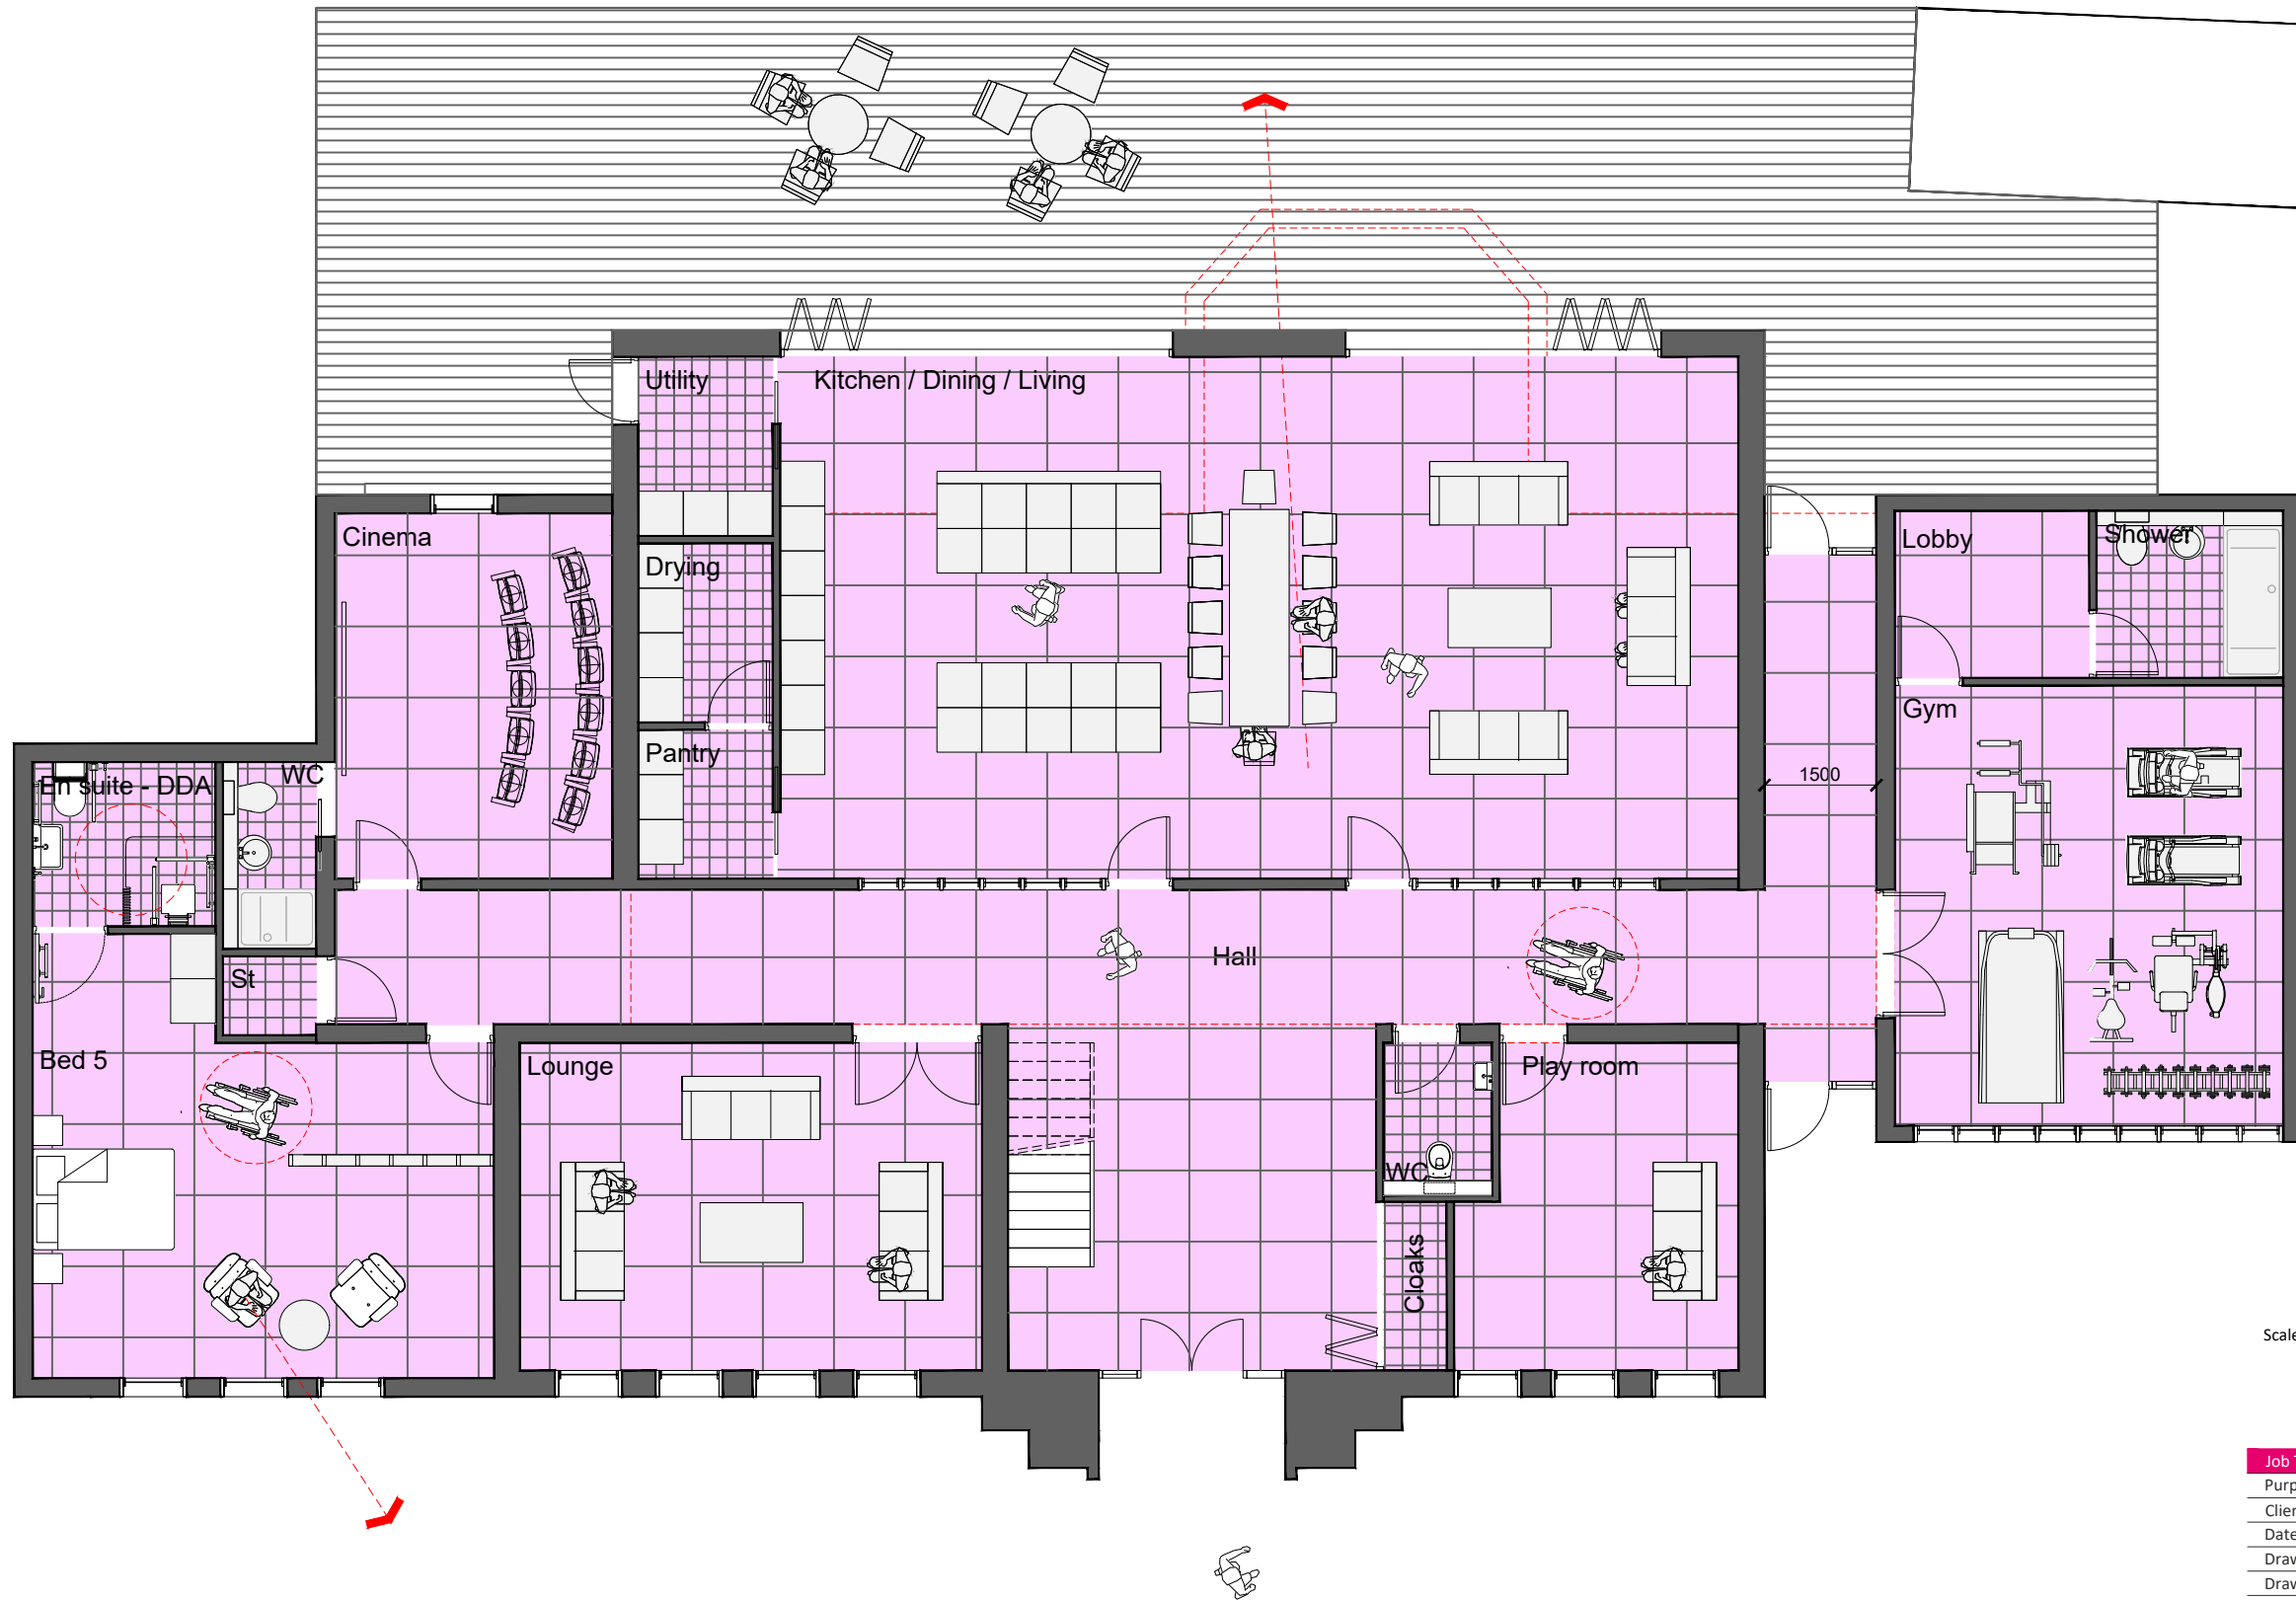

Job Title:	19 Ormskirk Road		
Purpose:	PLANNING		
Client:	Mr & Mrs Bryne		
Date:	Mar 2025		
Drawing Title:	Ground floor plan as proposed		
Drawn By:	das	Checked By:	INIT
Scale:	1:100	Paper Size:	A3
Job Number:	25.002	Drwg No:	005
		Rev:	B