




PLEASE NOTE:
 Drawings subject to relevant statutory approvals.
 All dimensions to be checked on site. Do not scale from this drawing. Work to figured dimensions only.
 © This drawing is copyright of ABF DESIGN & CONSULTANCY LTD and may not be reproduced in any way without their specific permission.

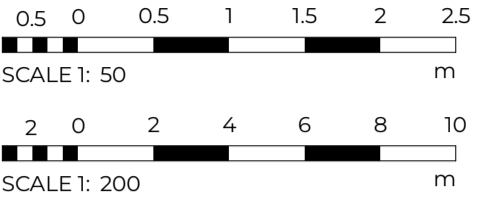

Site Plan
 1:200

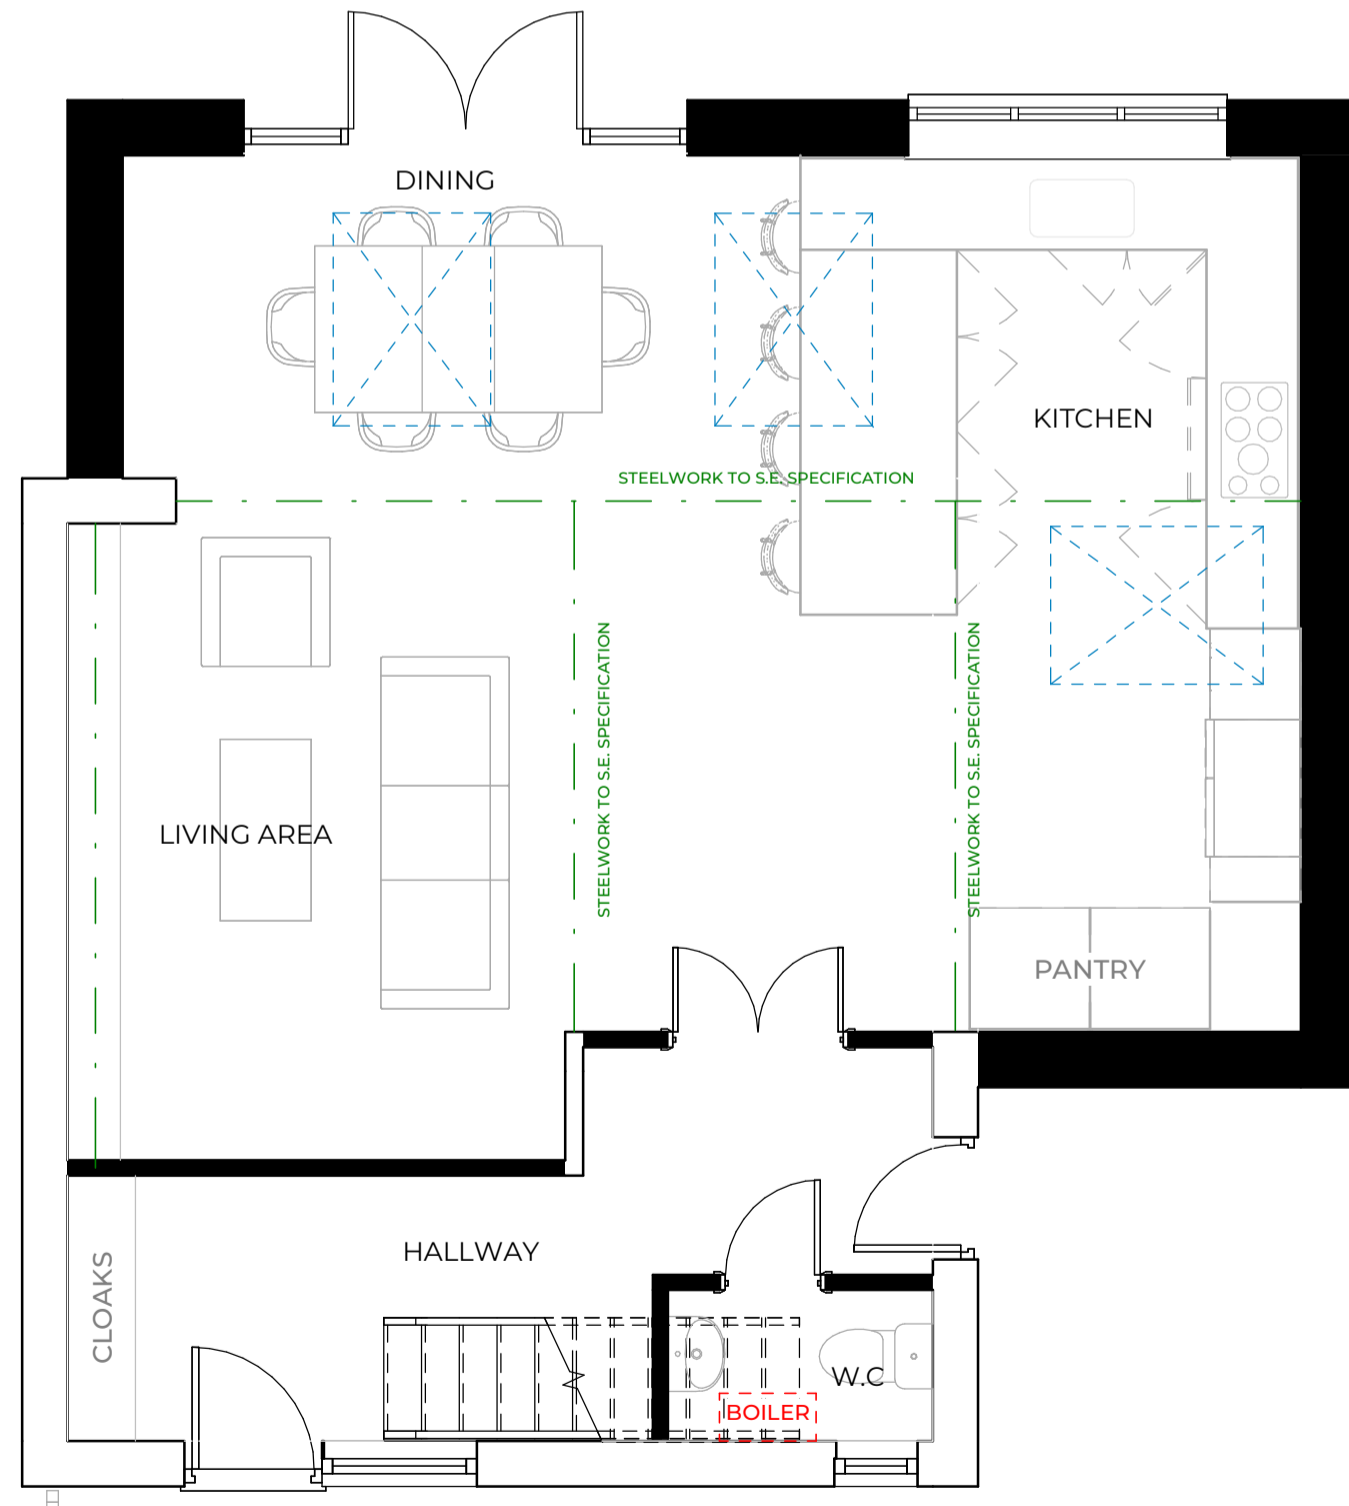

Proposed Ground Floor Plan
 1:50

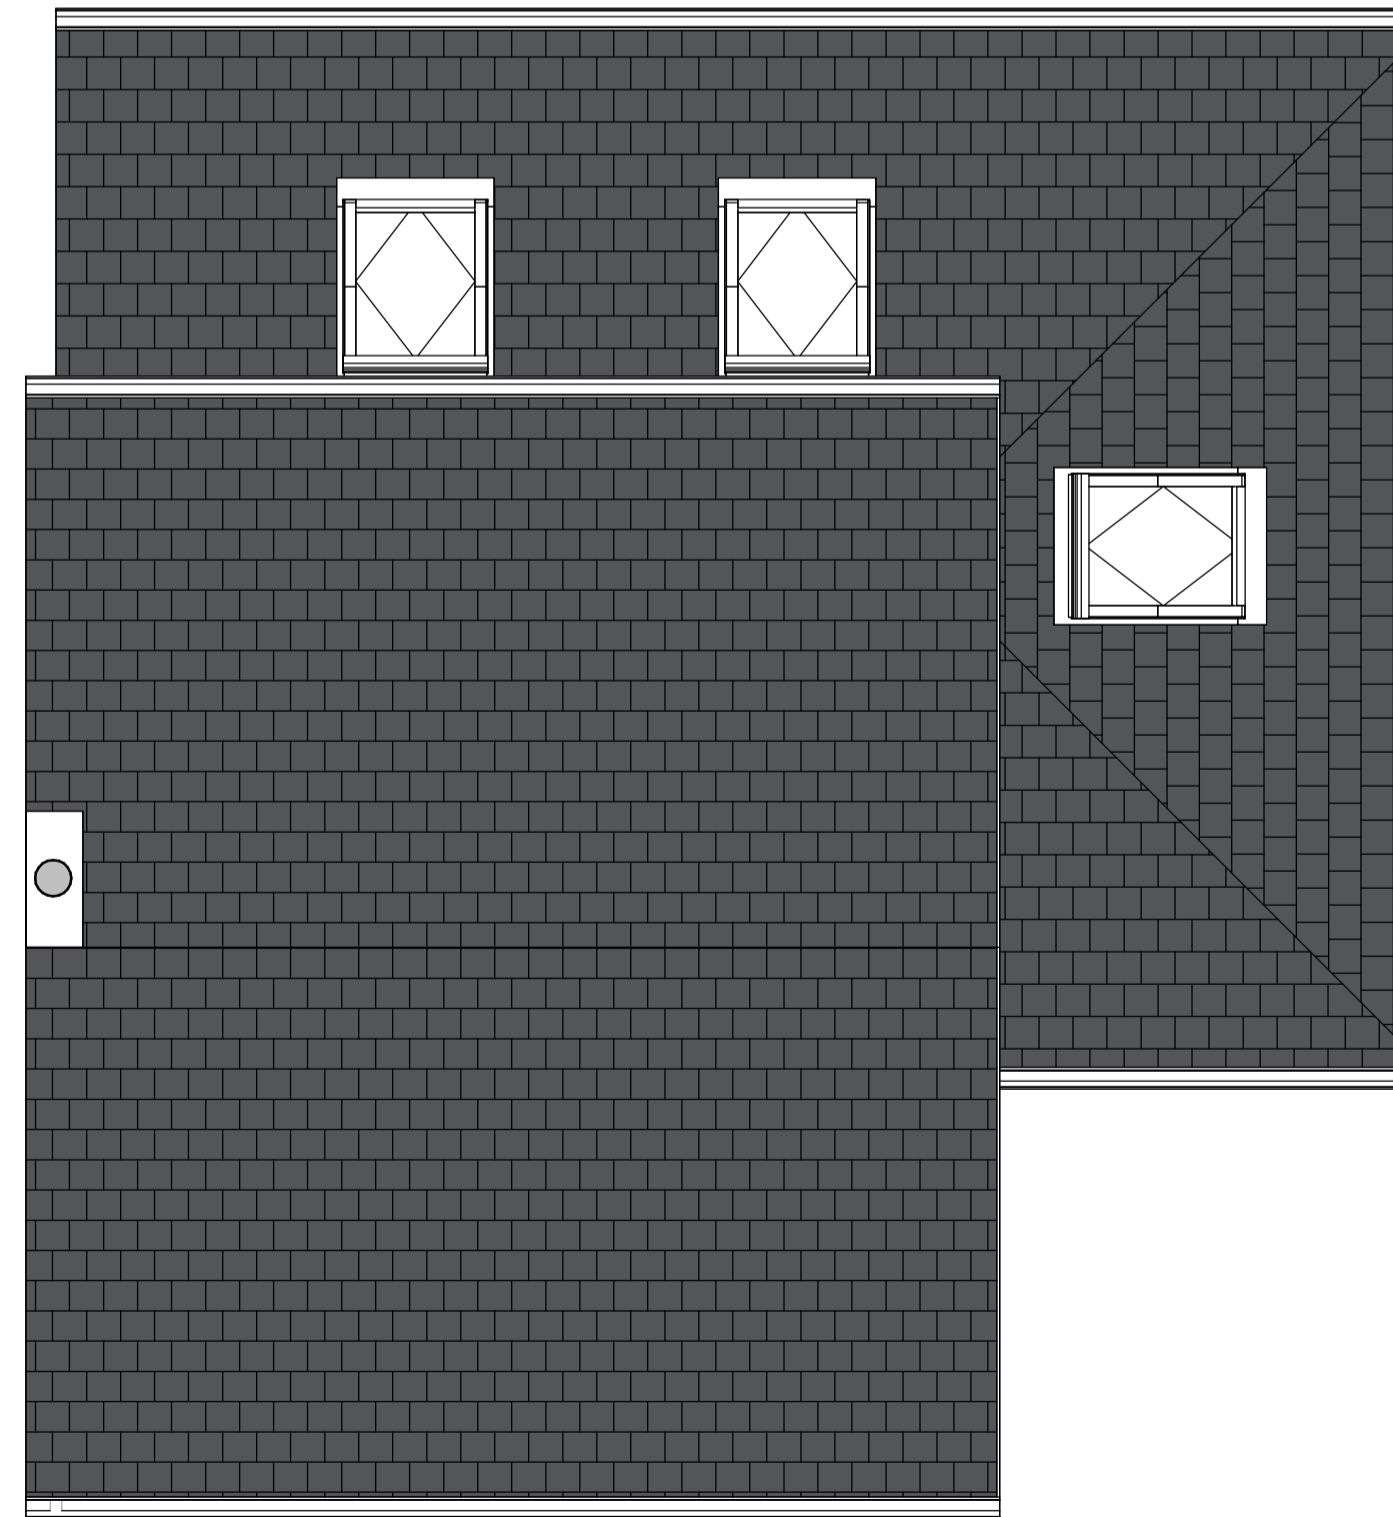

Proposed Roof Plan
 1:50

ABF
 DESIGN
 CONSULTANCY
 www.abfdesign.co.uk

Preliminary Tender
 Planning Construction

Client >
Fanny & Kathy Omar

Project >
**18 Kingham Close
 L25 5ND**

Drawing Title >
Proposed Ground Floor and Roof Plan

Scale > 1:50 @ A2 Date > April 2026

Drawing No. > 1220-ABF-XX-ZZ-DR-A-003 Rev > **A**