




FRONT ELEVATION

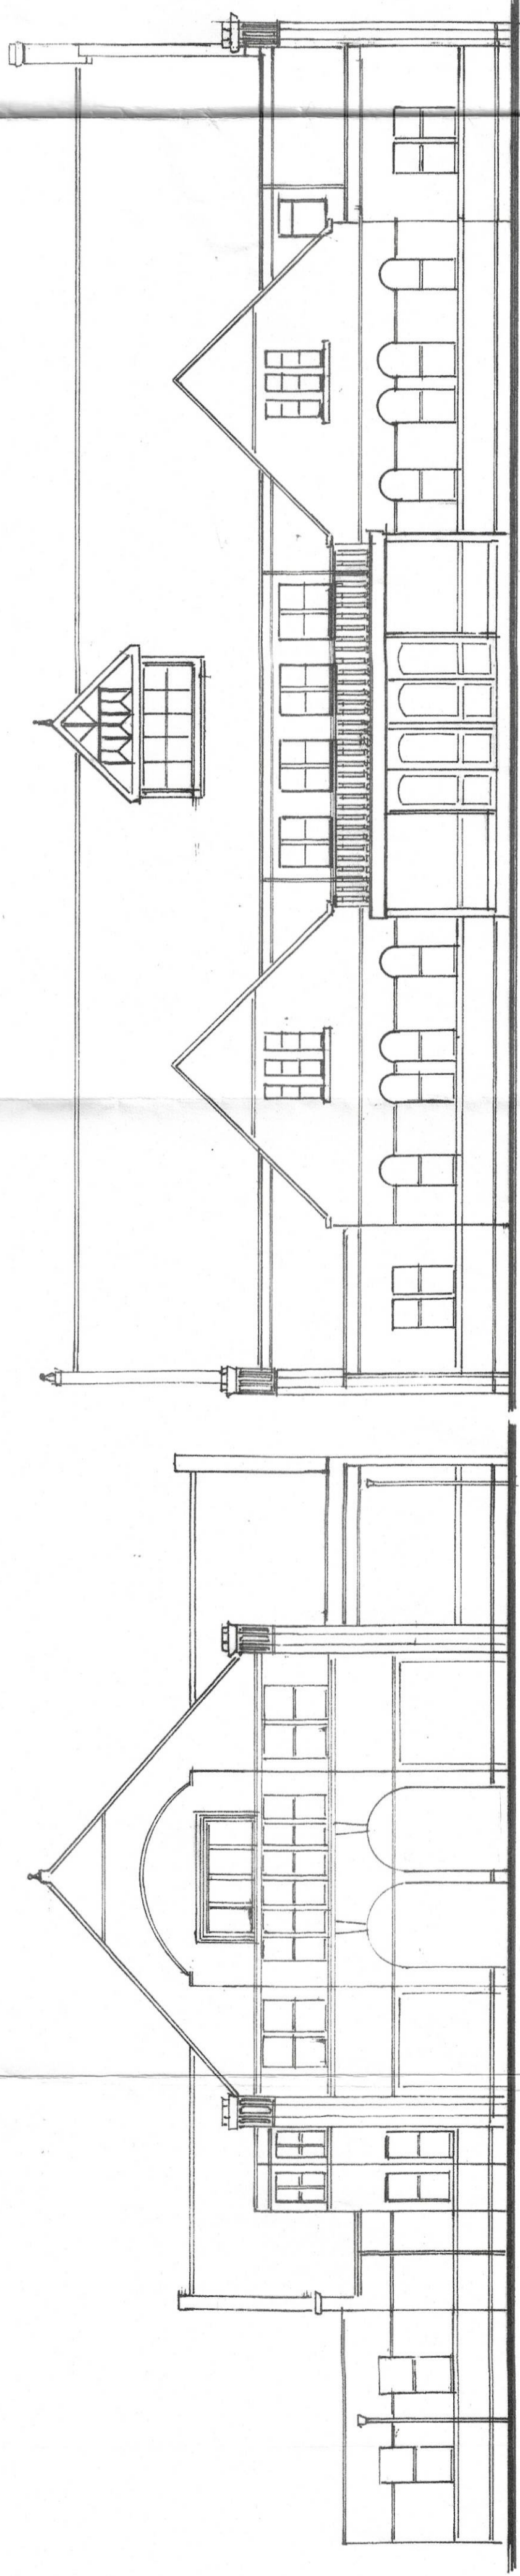

SOUTH EAST ELEVATION

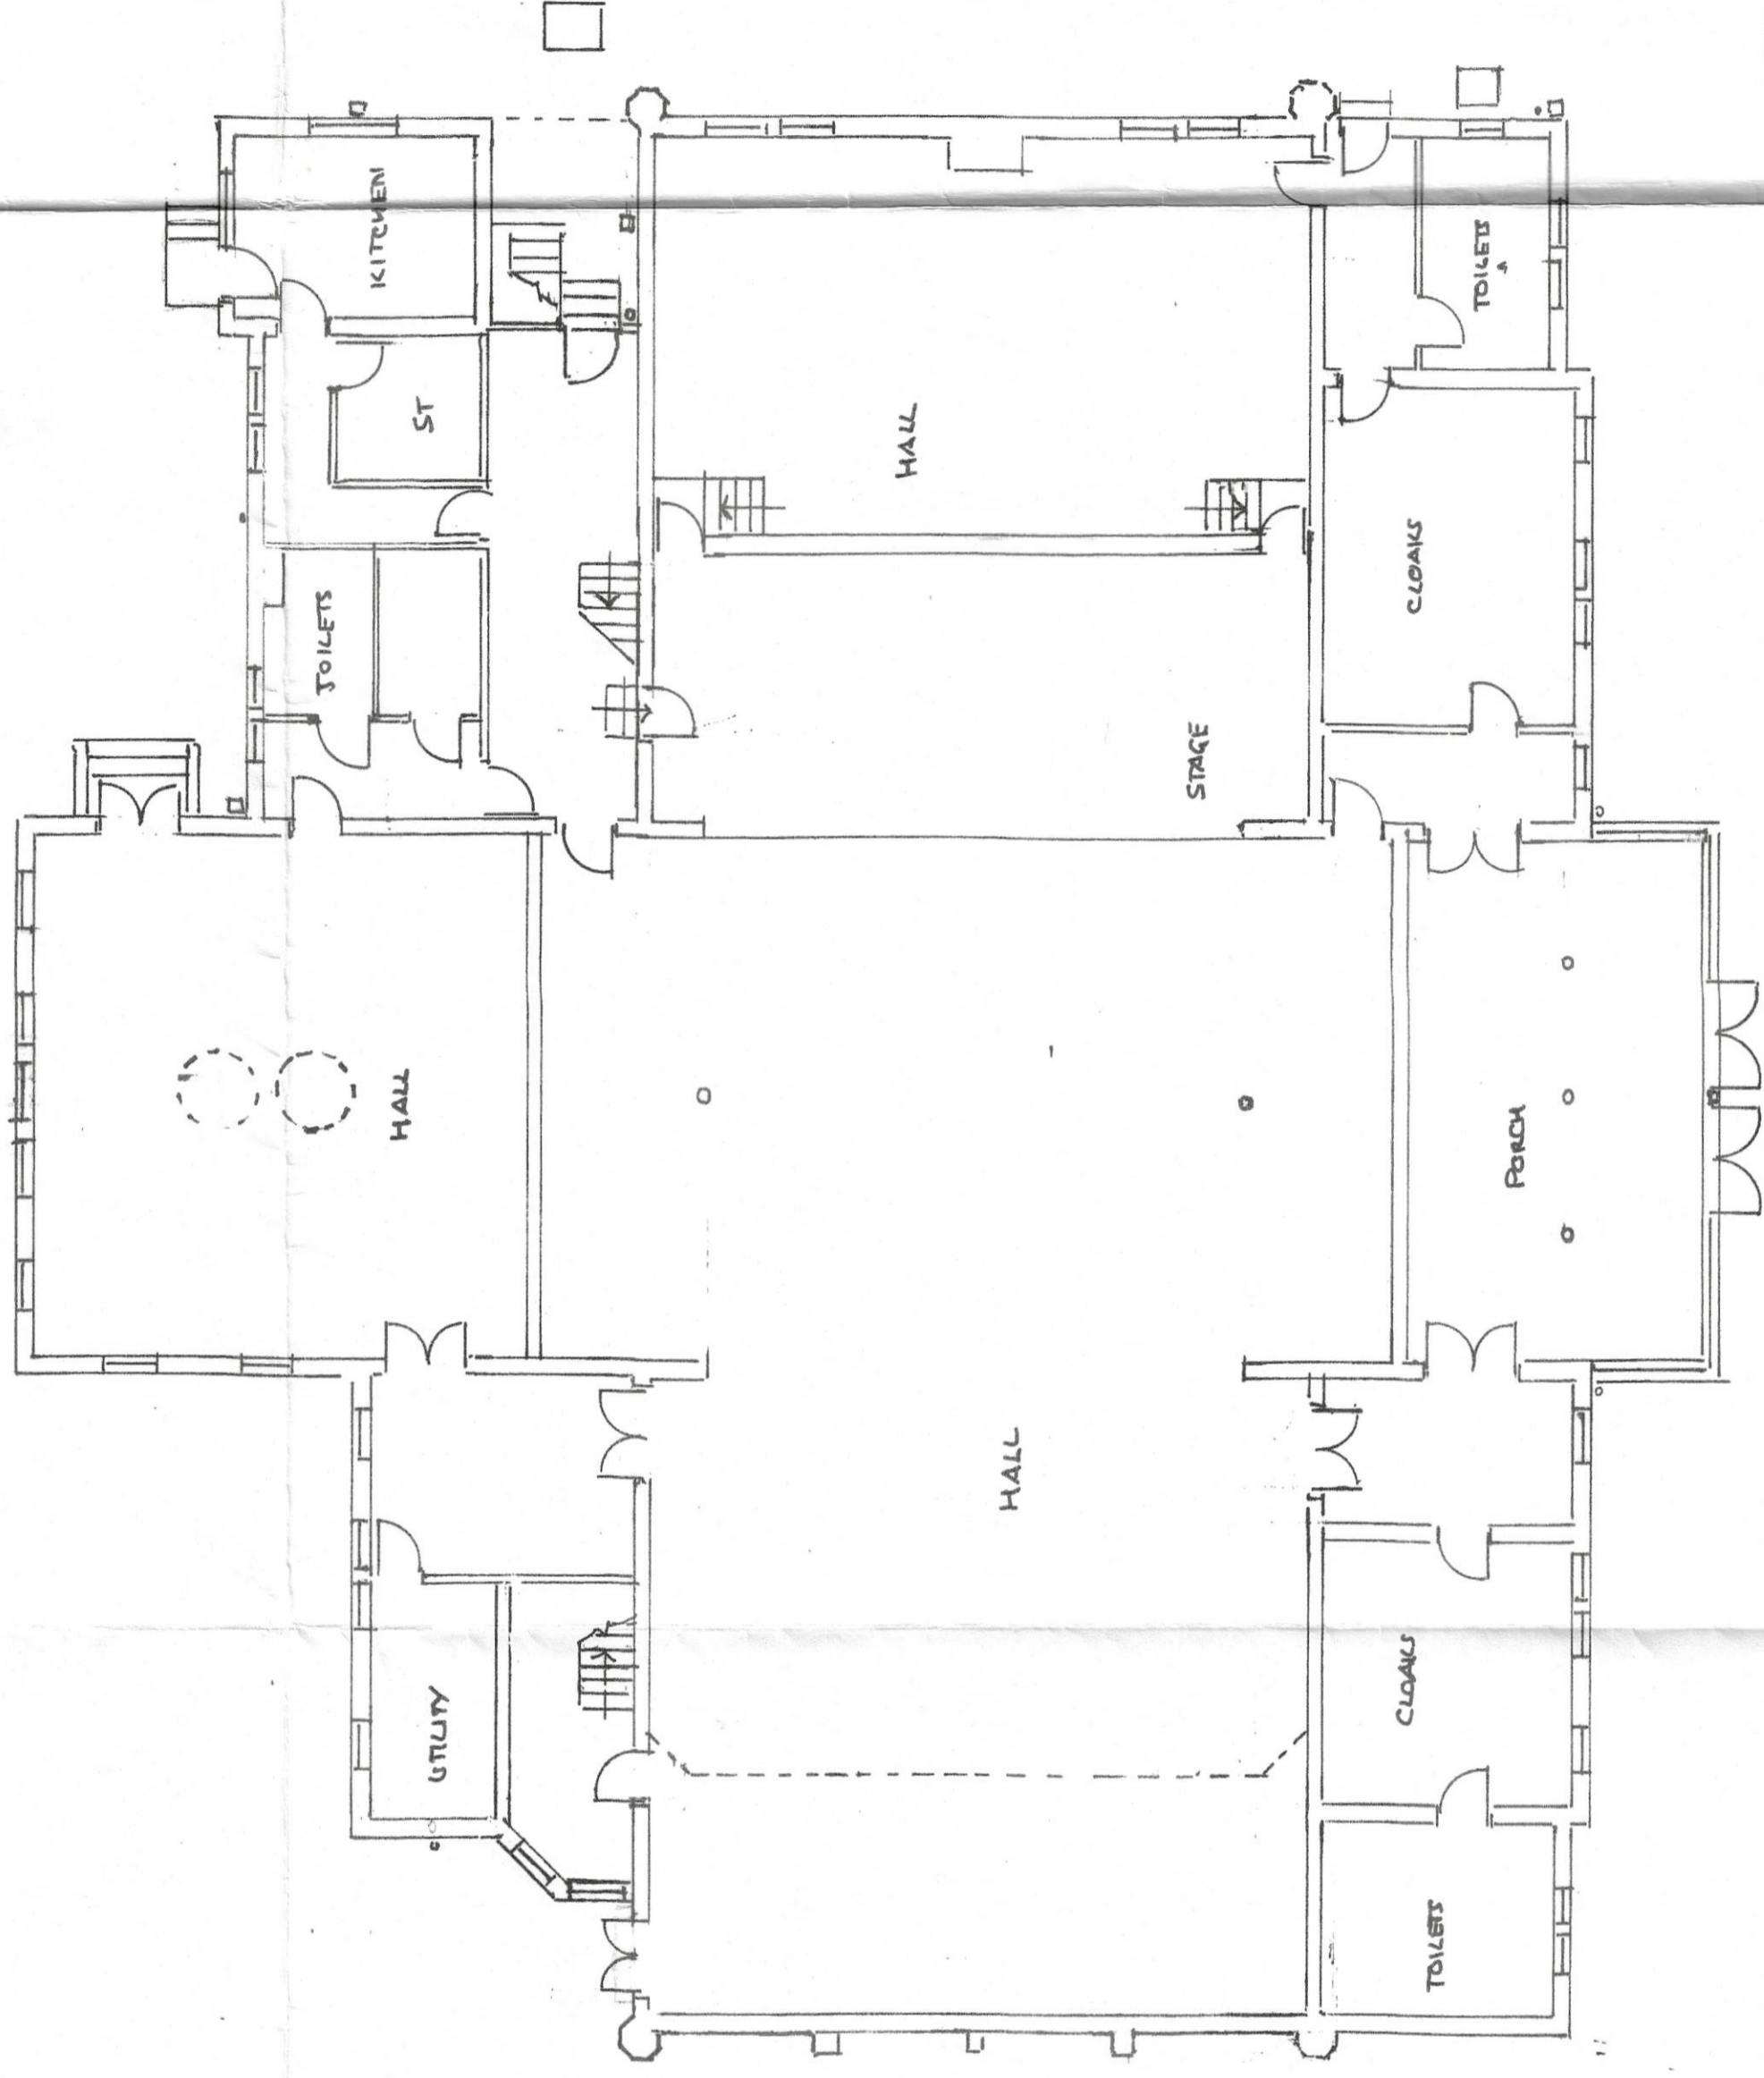

GROUND FLOOR PLAN

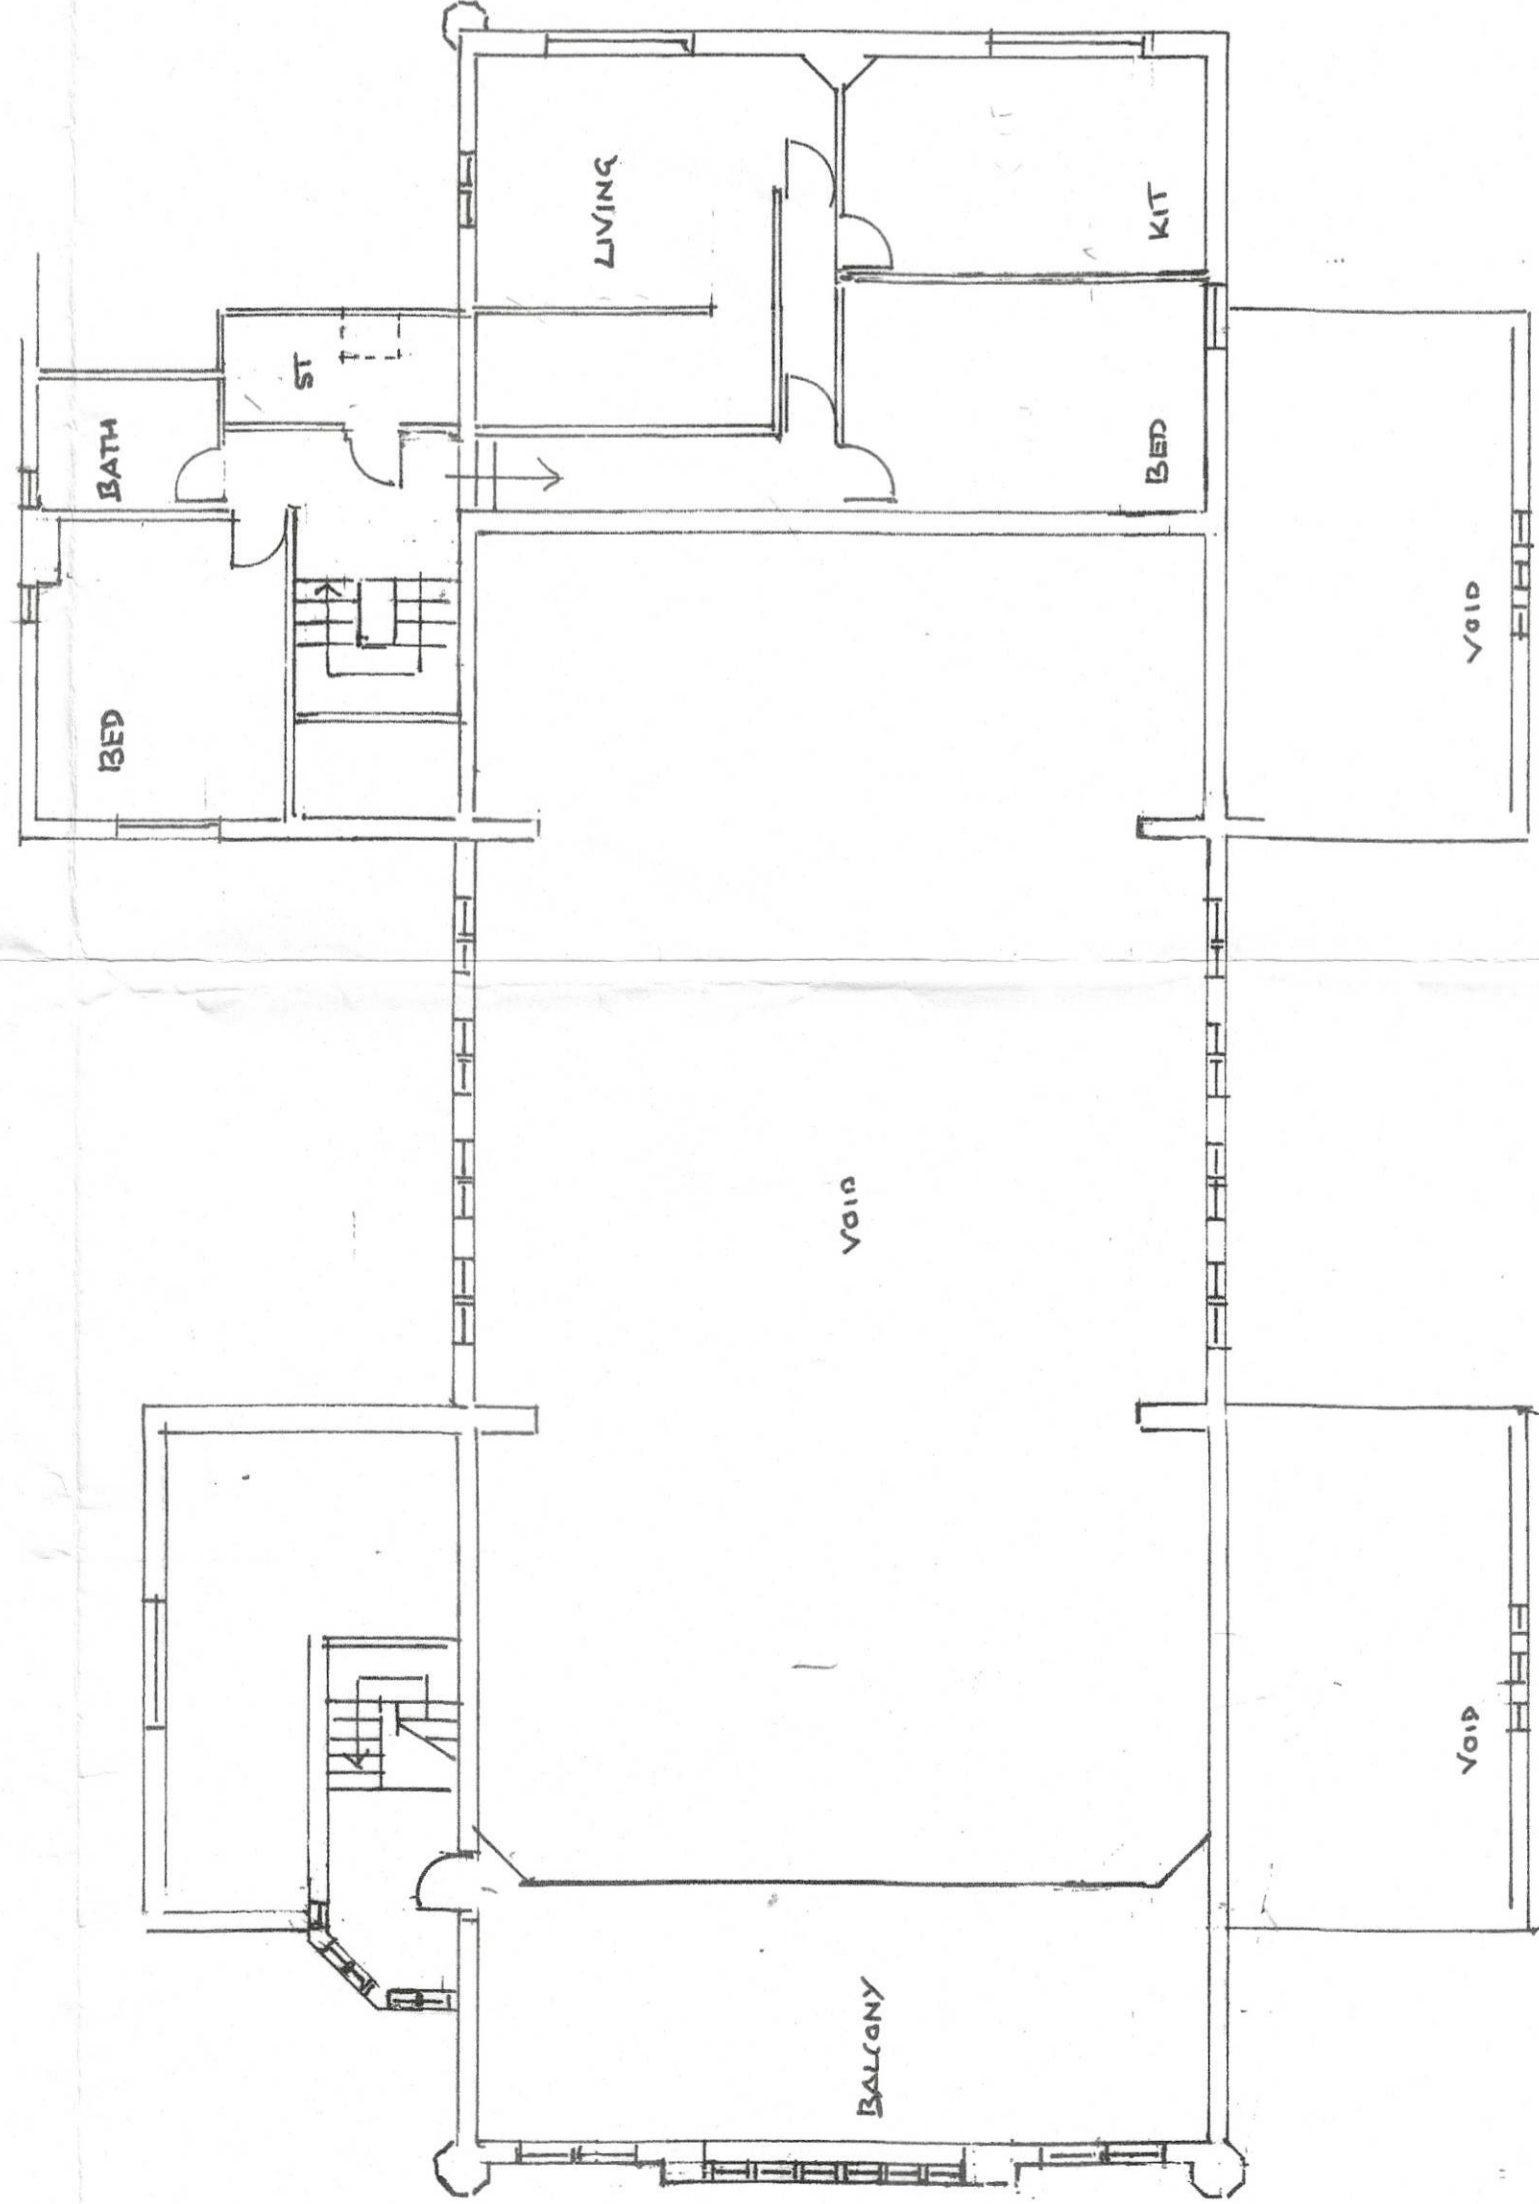

FIRST FLOOR PLAN

CLIENT
MR. B. MAGUIRE

SCHEME
CONVERSION OF FORMER
HALL INTO RESIDENTIAL
ACCOMMODATION

ADDRESS
KNOWSLEY VILLAGE HALL
SCHOOL LANE
KNOWSLEY VILLAGE

DRAWING TITLE	NUMBER	REVISION
EXISTING	BK03	

DATE	SCALE
JANUARY 2024	1:100

