



FIRST FLOOR PLAN - 1:150 @A1




SECOND FLOOR PLAN - 1:150 @A1

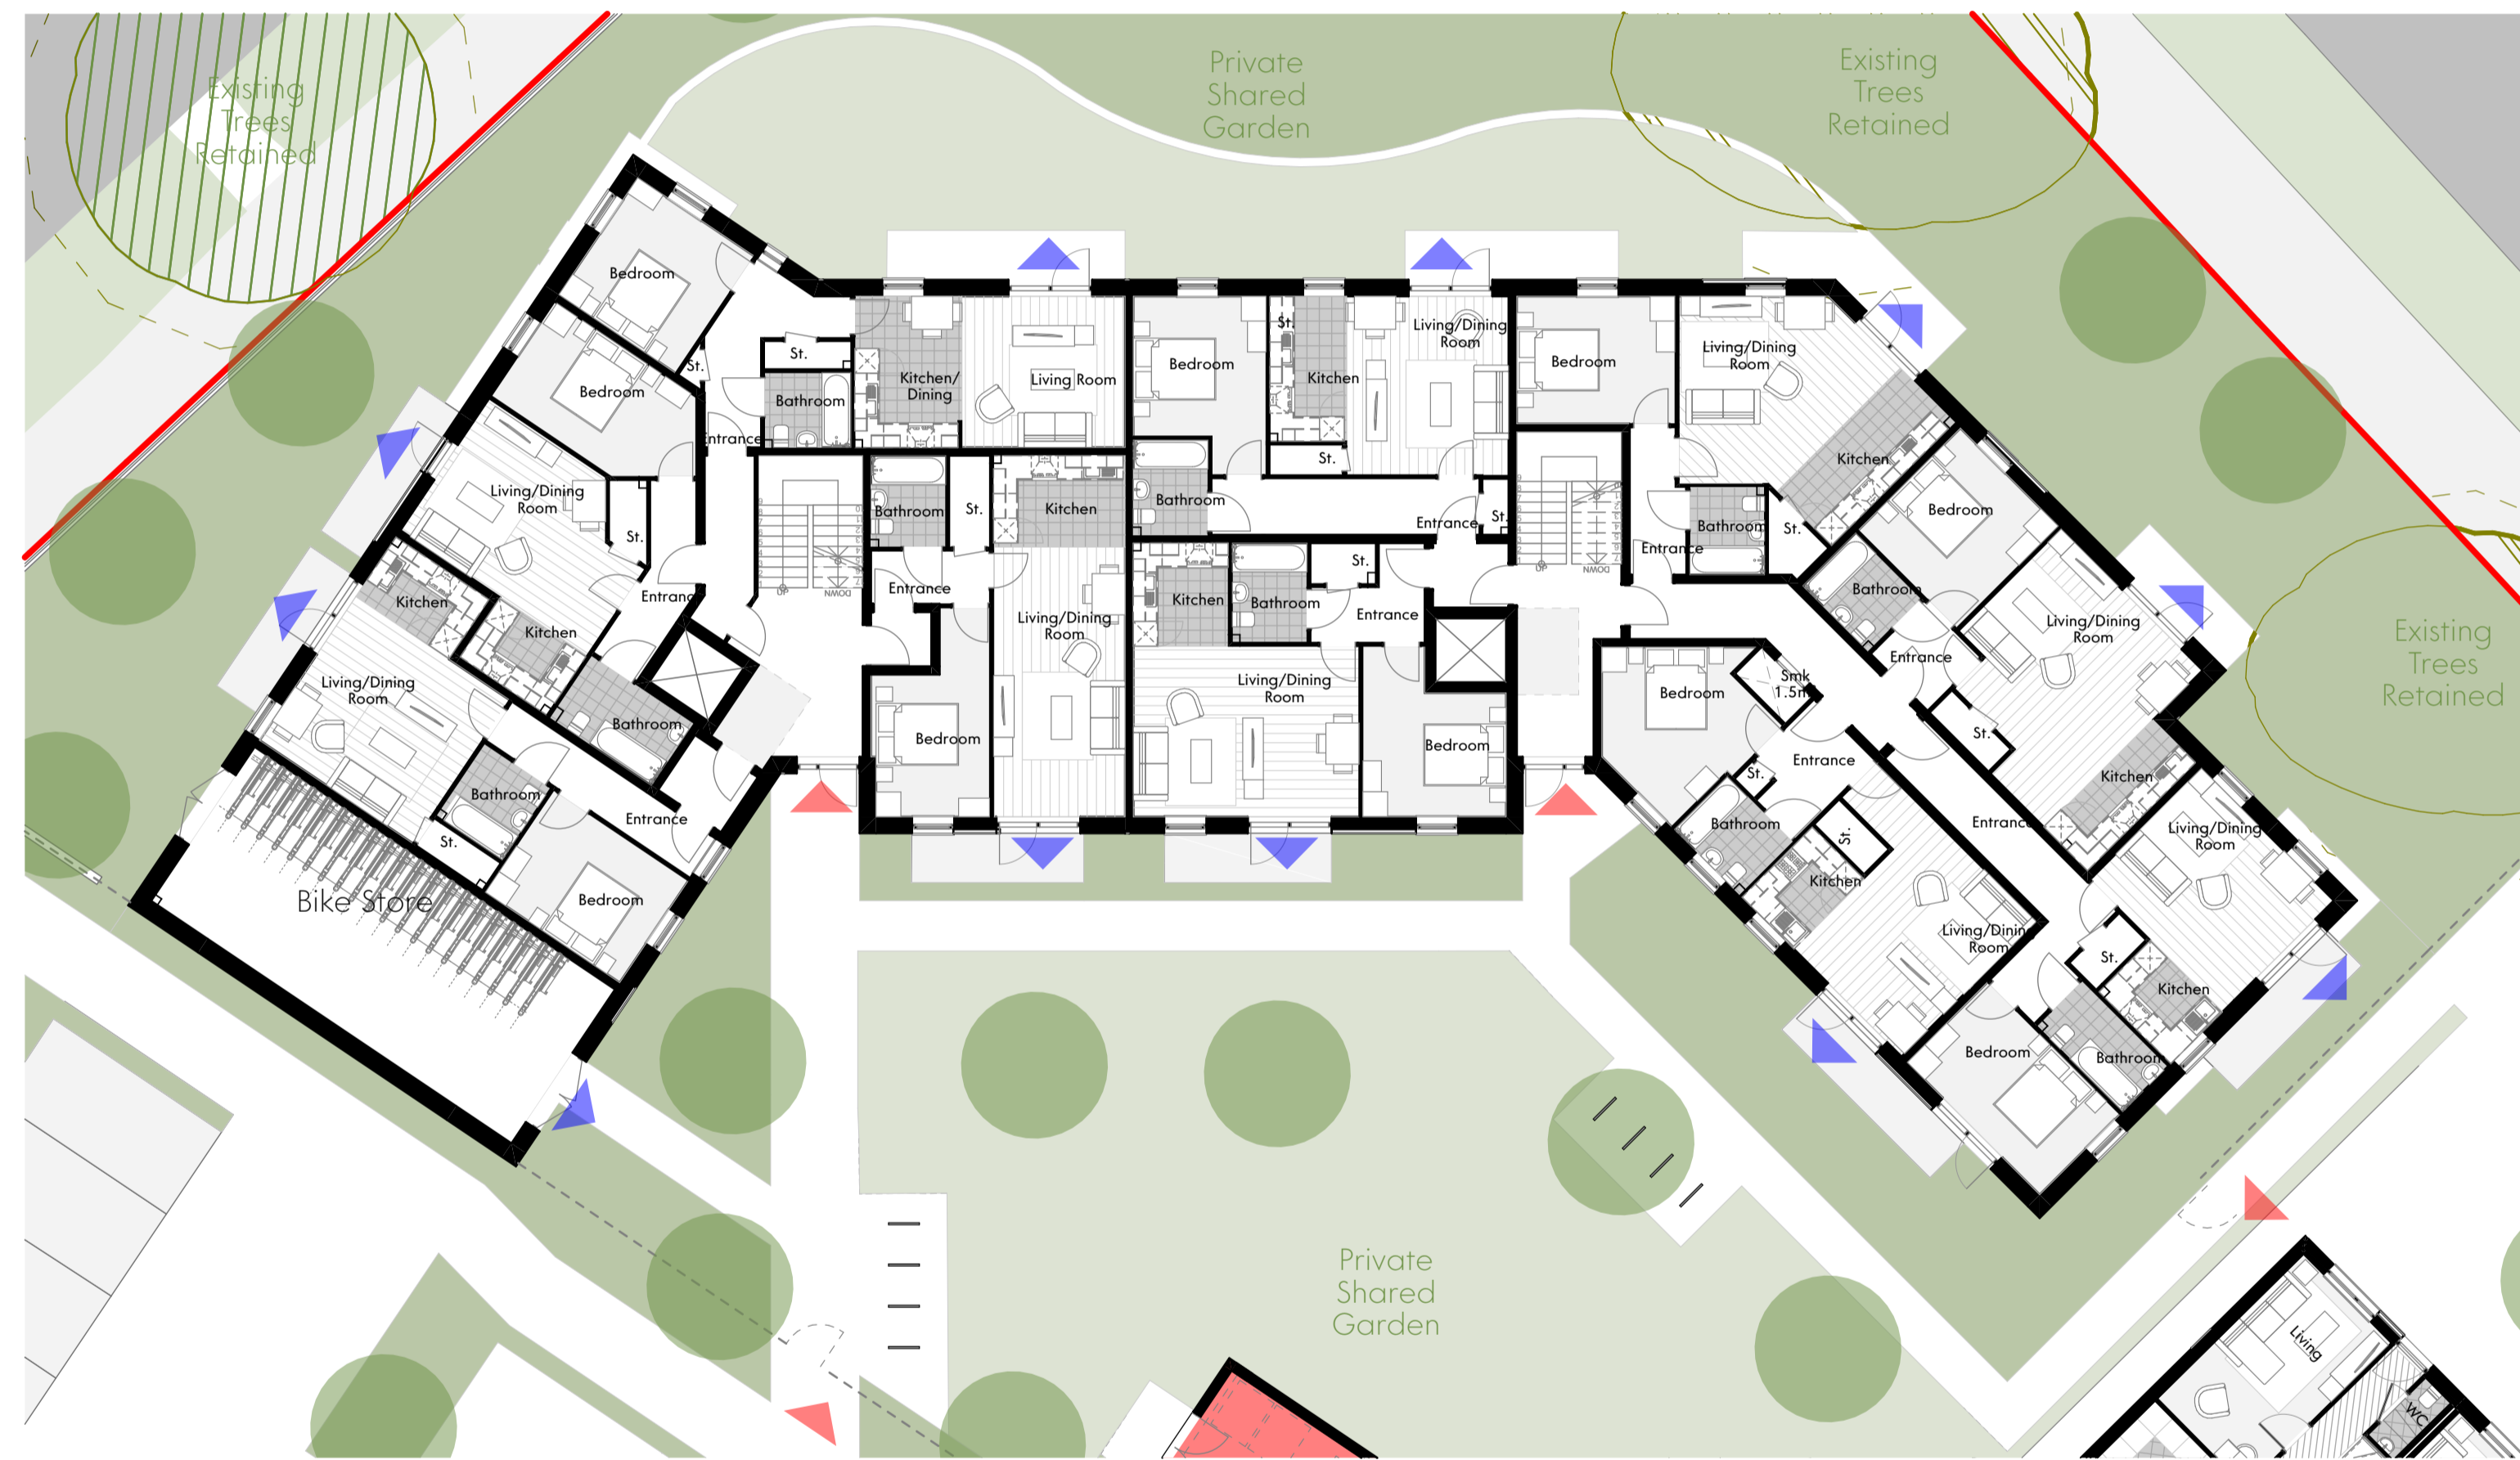


GROUND FLOOR PLAN - 1:150 @A1

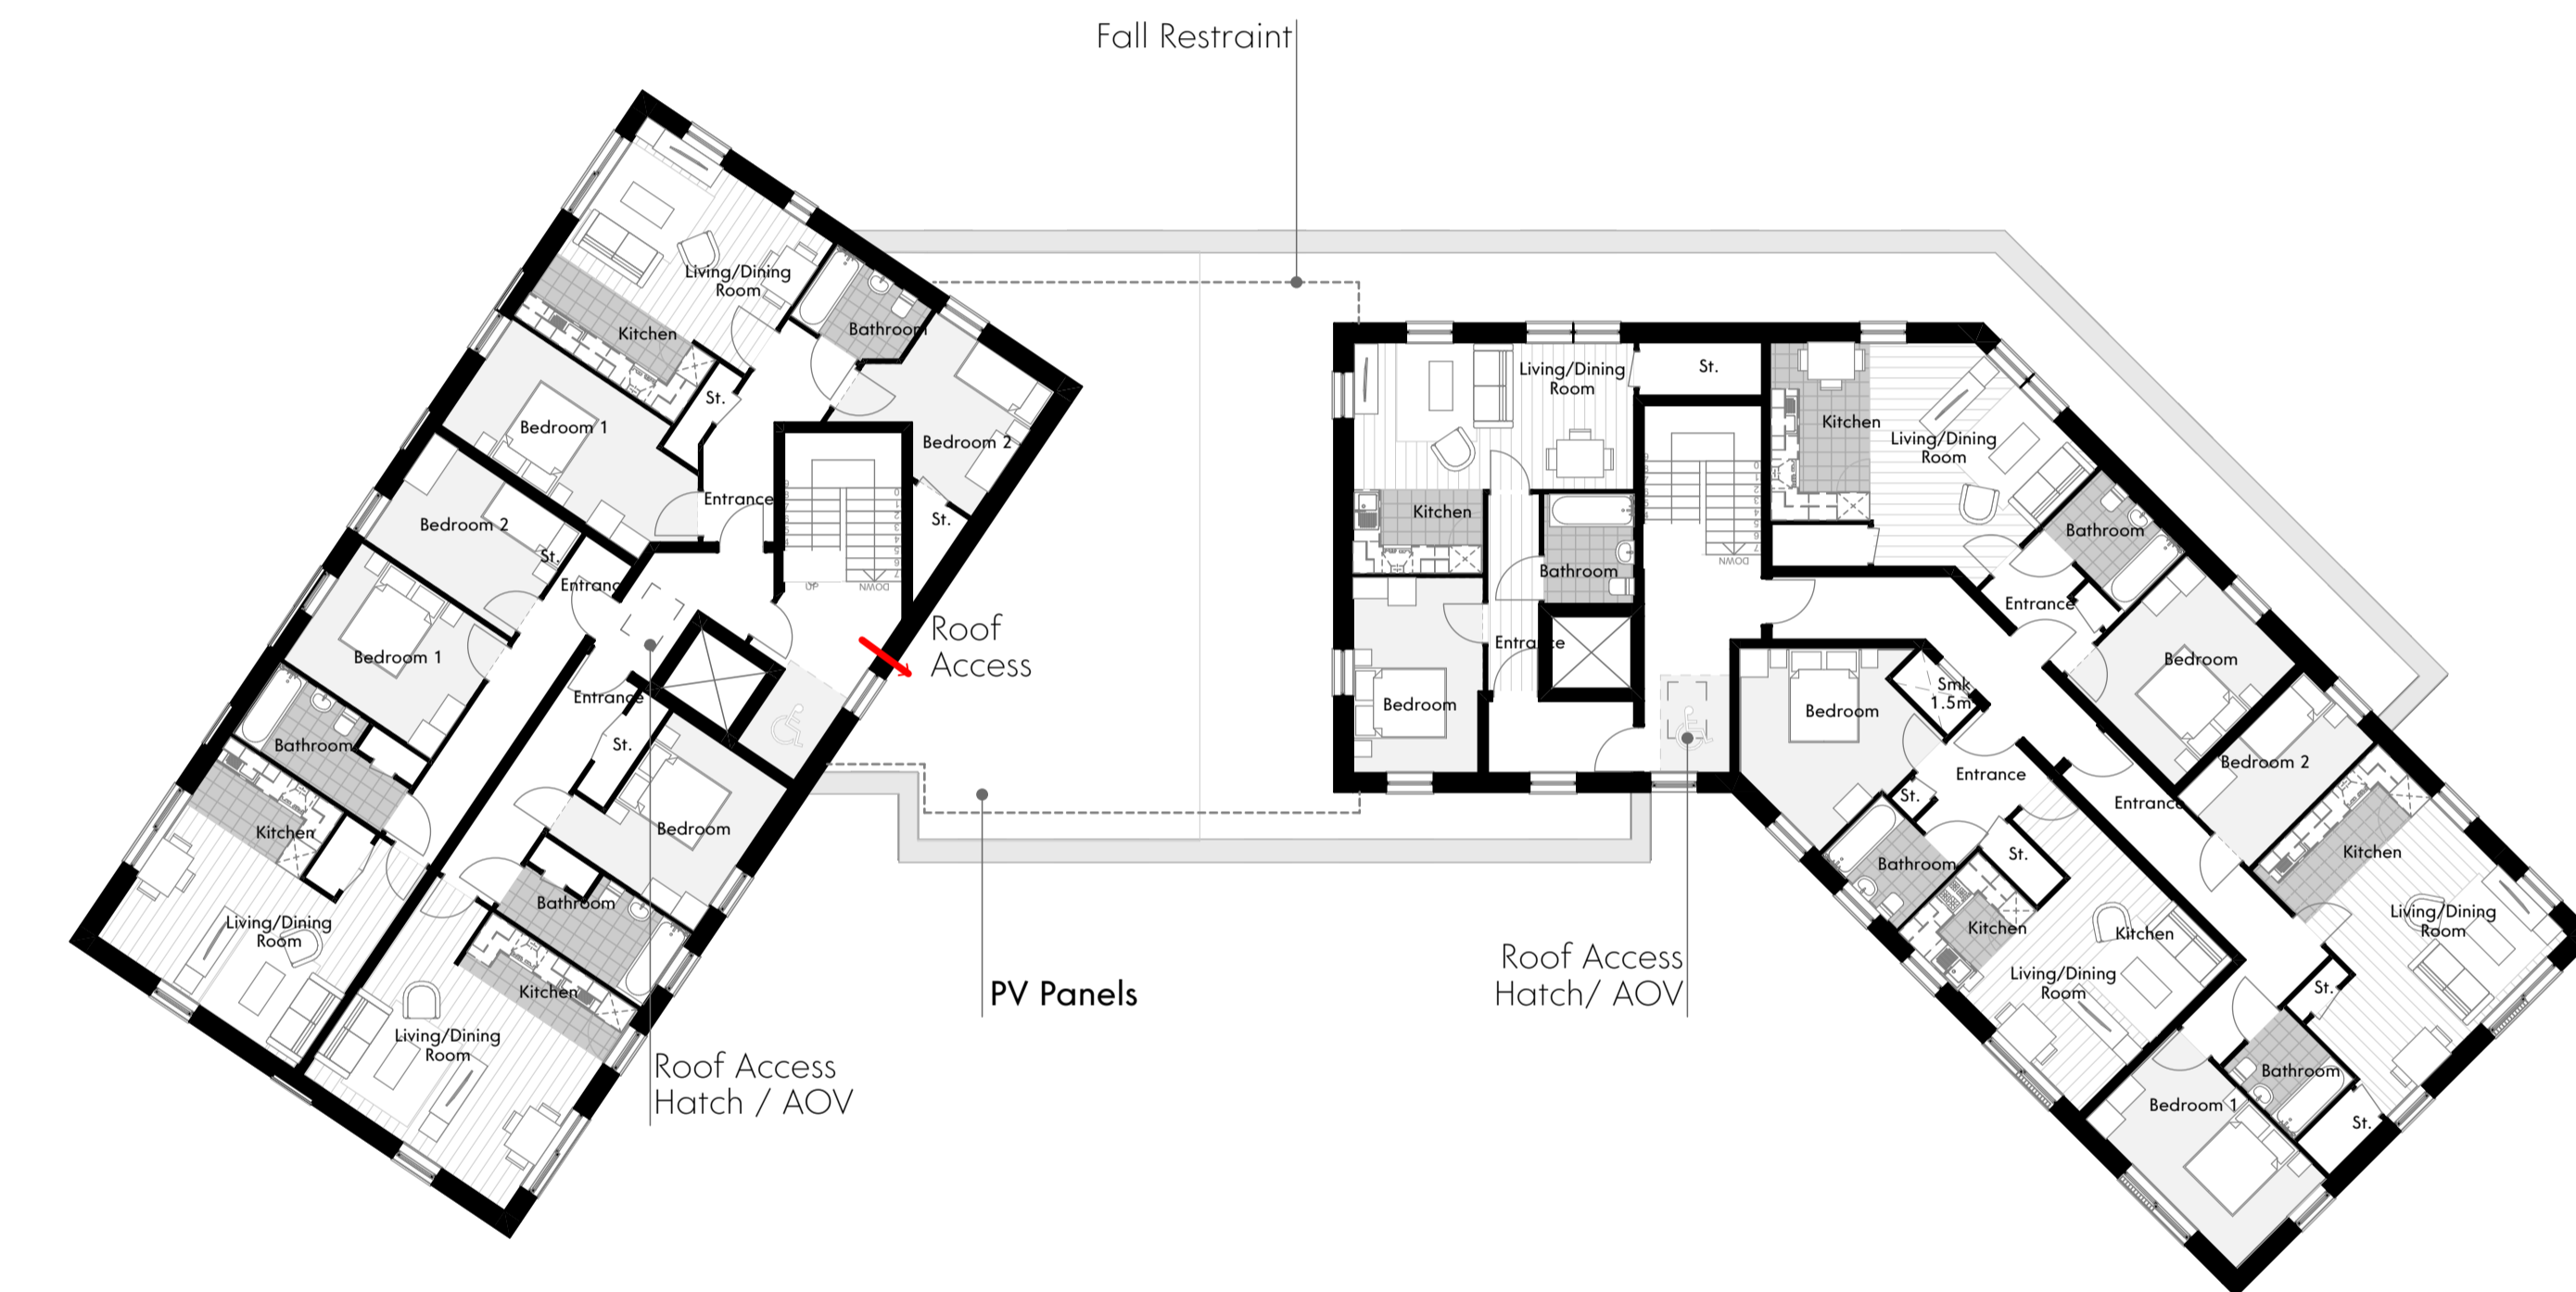


THIRD FLOOR PLAN - 1:150 @A1

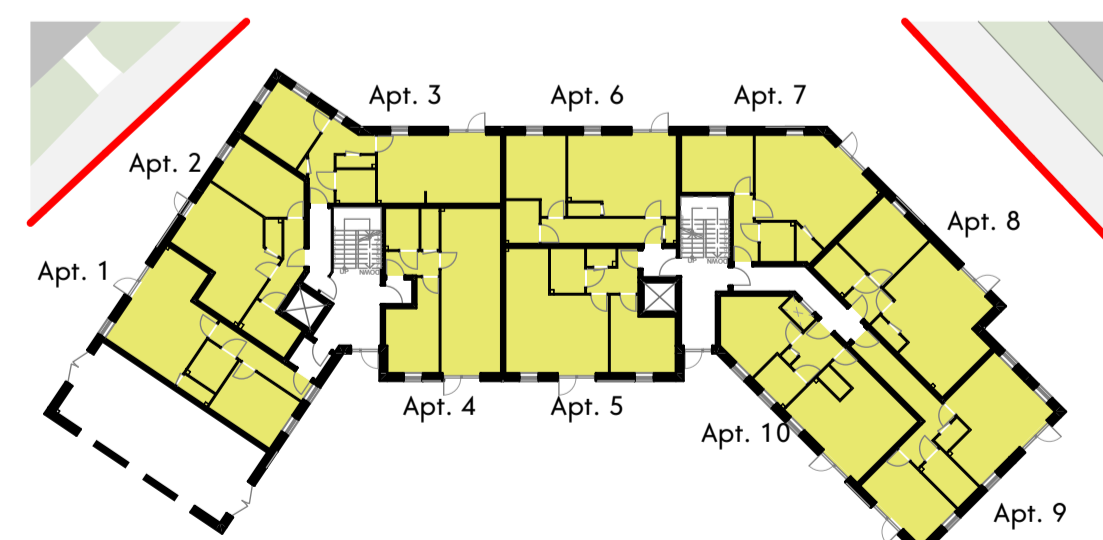

GROUND FLOOR APARTMENT TYPES

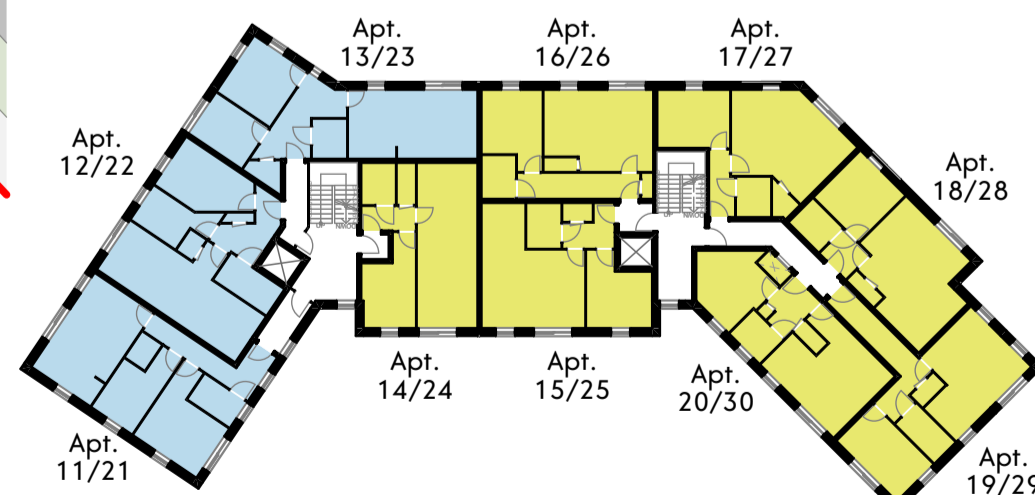

FIRST/SECOND FLOOR APARTMENT TYPES

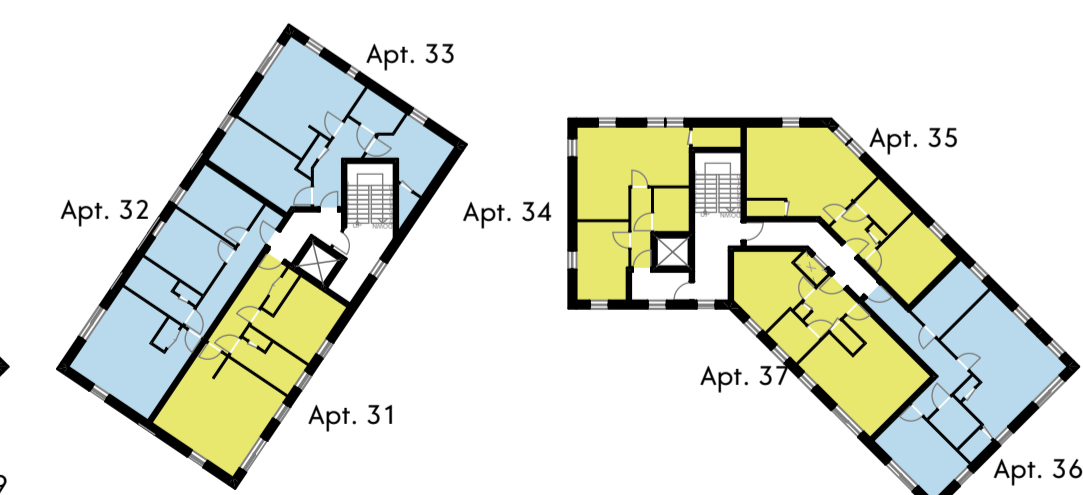

THIRD FLOOR APARTMENT TYPES


Plot	Zone Name	Zone Category	Measured Area
Plot 1	Block A	Gross Internal Area	50m ²
Plot 2	Block A	Gross Internal Area	50m ²
Plot 3	Block A	Gross Internal Area	52m ²
Plot 4	Block A	Gross Internal Area	53m ²
Plot 5	Block A	Gross Internal Area	52m ²
Plot 6	Block A	Gross Internal Area	52m ²
Plot 7	Block A	Gross Internal Area	50m ²
Plot 8	Block A	Gross Internal Area	50m ²
Plot 9	Block A	Gross Internal Area	52m ²
Plot 10	Block A	Gross Internal Area	50m ²
Plot 11	Block A	Gross Internal Area	66m ²
Plot 12	Block A	Gross Internal Area	66m ²
Plot 13	Block A	Gross Internal Area	64m ²
Plot 14	Block A	Gross Internal Area	53m ²
Plot 15	Block A	Gross Internal Area	52m ²
Plot 16	Block A	Gross Internal Area	52m ²
Plot 17	Block A	Gross Internal Area	50m ²
Plot 18	Block A	Gross Internal Area	50m ²

Plot	Zone Name	Zone Category	Measured Area
Plot 19	Block A	Gross Internal Area	52m ²
Plot 20	Block A	Gross Internal Area	50m ²
Plot 21	Block A	Gross Internal Area	66m ²
Plot 22	Block A	Gross Internal Area	66m ²
Plot 23	Block A	Gross Internal Area	64m ²
Plot 24	Block A	Gross Internal Area	53m ²
Plot 25	Block A	Gross Internal Area	52m ²
Plot 26	Block A	Gross Internal Area	50m ²
Plot 27	Block A	Gross Internal Area	50m ²
Plot 28	Block A	Gross Internal Area	50m ²
Plot 29	Block A	Gross Internal Area	52m ²
Plot 30	Block A	Gross Internal Area	50m ²
Plot 31	Block A	Gross Internal Area	56m ²
Plot 32	Block A	Gross Internal Area	66m ²
Plot 33	Block A	Gross Internal Area	67m ²
Plot 34	Block A	Gross Internal Area	54m ²
Plot 35	Block A	Gross Internal Area	50m ²
Plot 36	Block A	Gross Internal Area	64m ²
Plot 37	Block A	Gross Internal Area	50m ²

Floor Level	Zone Name	Zone Category	Measured Area
Ground Floor	Block A	Gross Internal Area	721m ²
First Floor	Block A	Gross External Area	721m ²
Second Floor	Block A	Gross External Area	721m ²
Third Floor	Block A	Gross External Area	550m ²

1b/2p = 28 No.
2b/3p = 9 No.
TOTAL = 37 No. Apartments

NDDS 1b/2p = 50m²
NDDS 2b/3p = 61m²

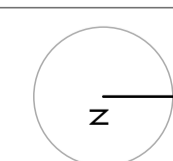

- KEY**
- Hard surfacing - Tarmac
 - Shared Surface (Contrasted)
 - Soft Landscaping - Grass
 - Soft Landscaping - Shrubs/Meadow
 - Site Boundary
 - Existing Trees - Cat B / C
 - Existing Trees - To be Removed
 - New Trees
 - Existing Trees (Uncategorised)
 - Apartment Block Boundary
 - Secure Boundary Extent

Rev	Date	Comment	Dr	Ch
P17	12.03.26	Update to fire engineer comments	CT	RT
P16	23.02.26	Update to fire engineer comments	CT	RT
P15	20.02.26	Update to fire engineer comments	CT	RT
P14	13.01.26	Issued for Planning	MK	CT
P13	24.10.25	Planning Issue	MK	DT
P12	30.09.25	General Update	MK	DT
P11	27.08.25	General Updates	VT	DT
P10	18.08.25	General Updates	MK	DT
P09	15.08.25	General Updates	MK	DT
P08	08.08.25	Update to layouts as comments	MK	DT
P07	30.07.25	General Update	MK	DT

(529)2316
Livv Housing Gaywood Green
Livv Housing Group

Apartment Block A - Floor Plans

Name (529)2316-GWP-01-XX-D-A-(PA)-0050
Scale A1@1:150 Revision P17
Drawn/Checked VT / DT First Issue 17.05.24
Drawing Status S2 - Planning



Scale - 1:150 @A1