



SITE PLAN 1:500

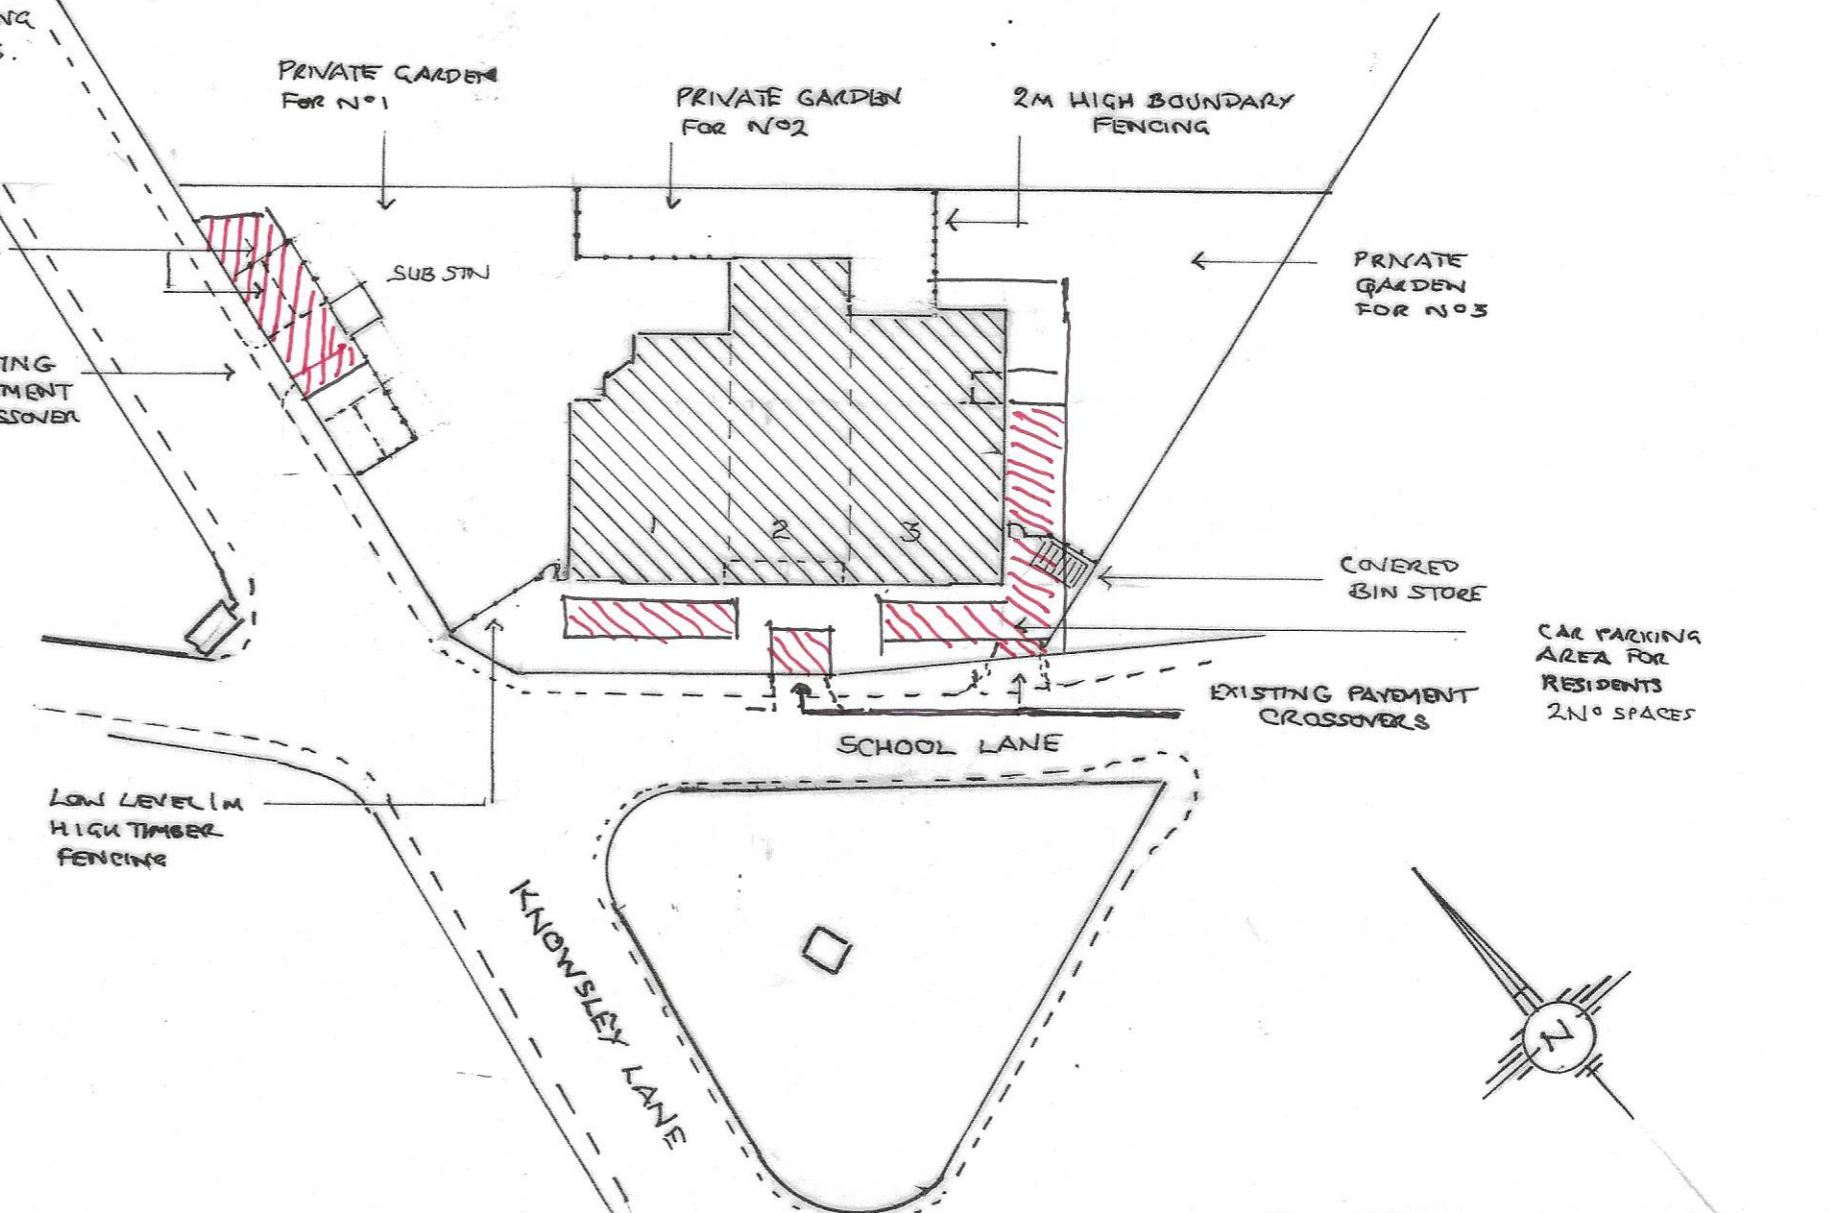

NOTE: LAYOUT OF CAR PARKING AREA SUBJECT TO EXISTING TREE LOCATIONS.





NORTH WEST ELEVATION 1:100

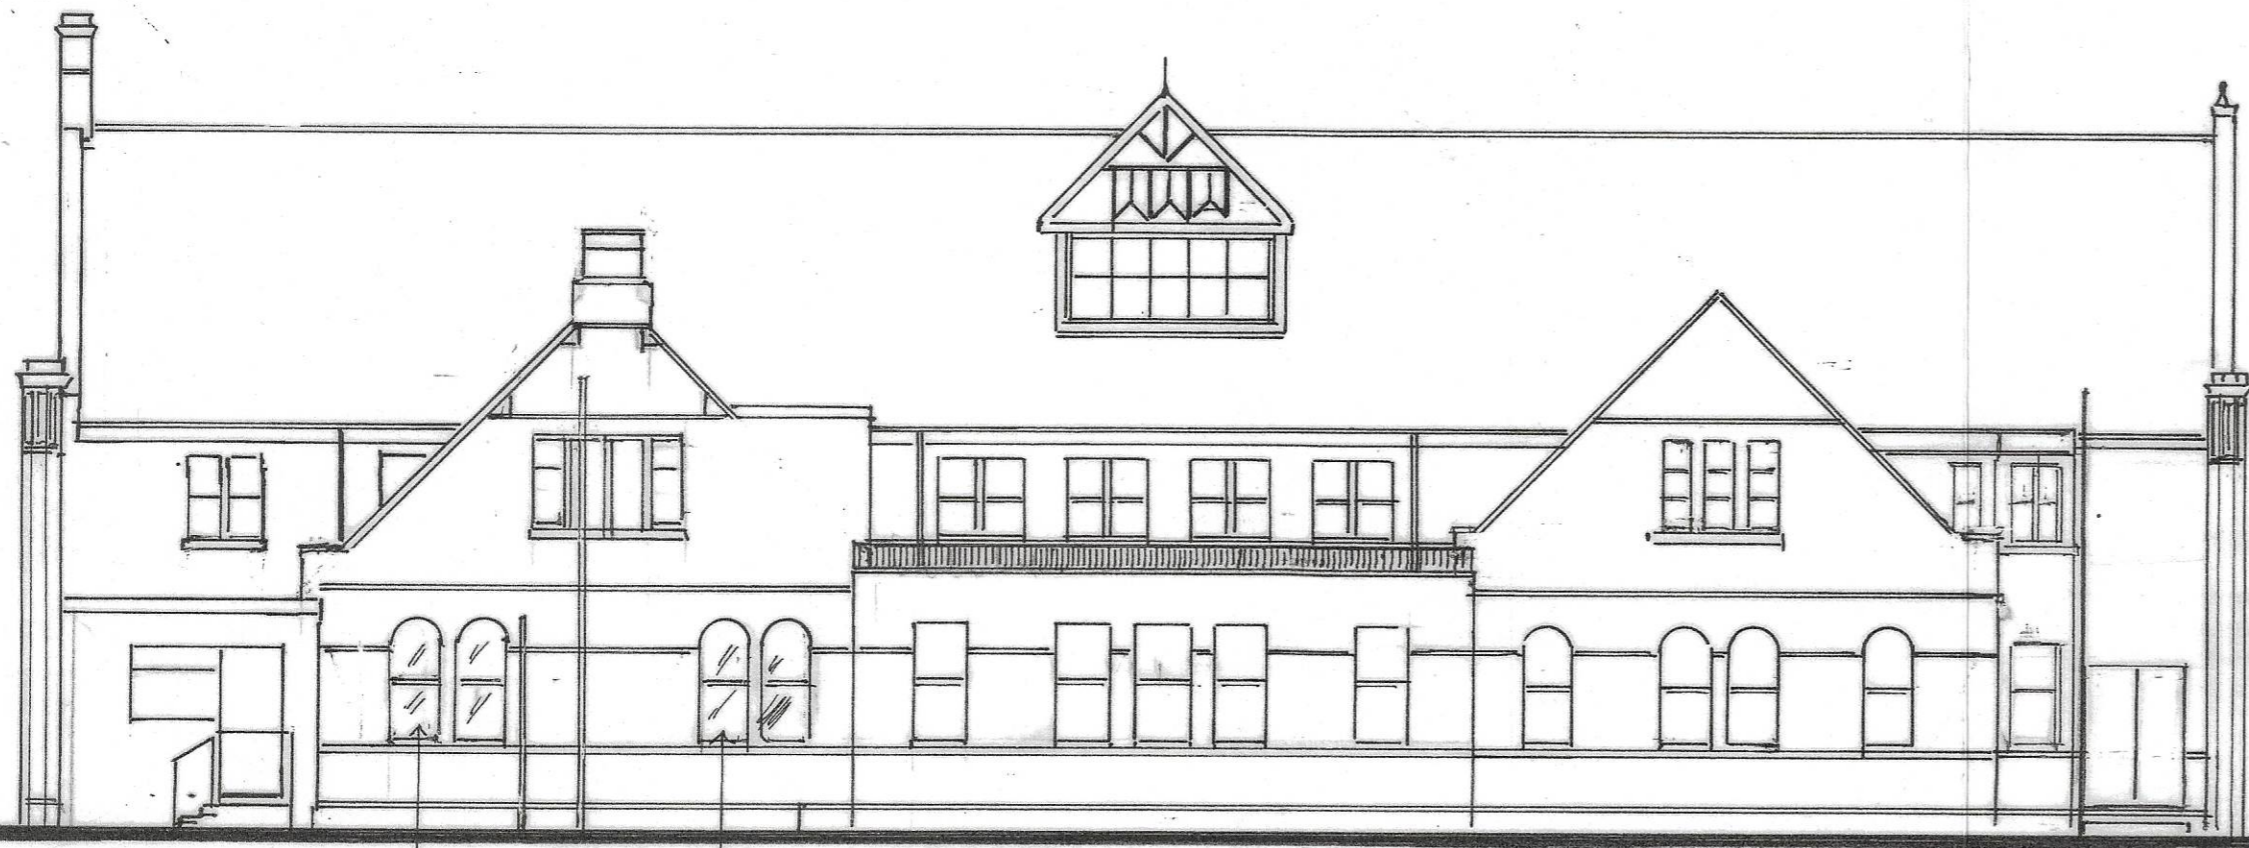


REAR ELEVATION 1:100

BOUNDARY FENCE 1:50

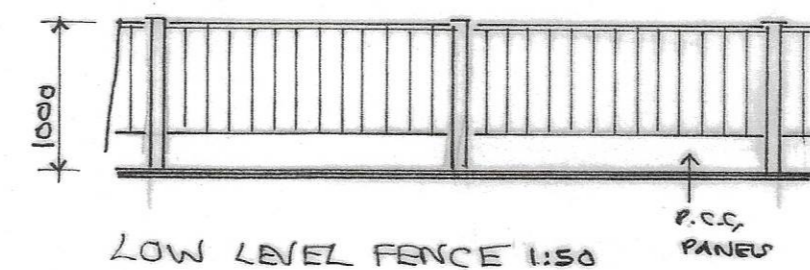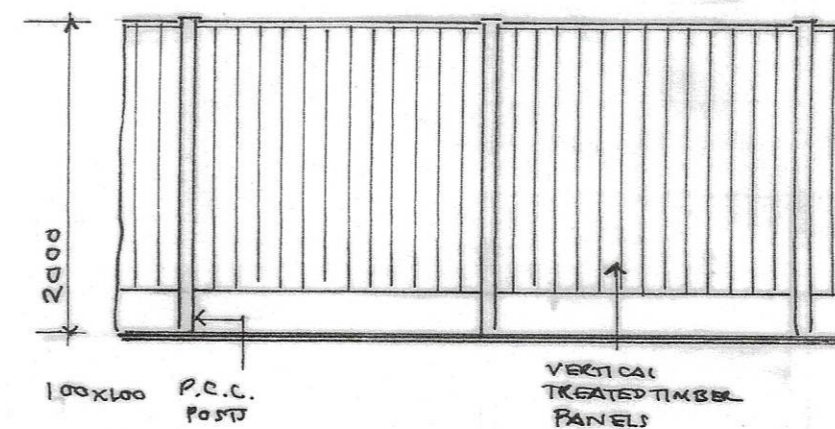

BIN STORE ELEVATION 1:50

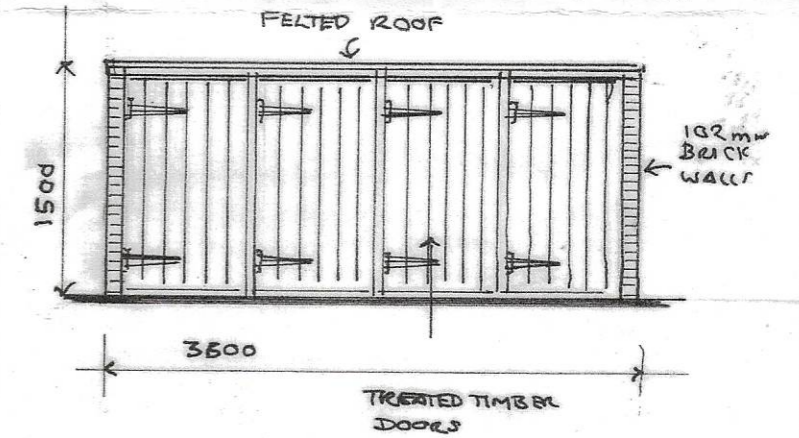


CLIENT  
MR. B. MAGUIRE

SCHEME  
CONVERSION OF FORMER HALL INTO RESIDENTIAL ACCOMMODATION

ADDRESS  
KNOWSLEY VILLAGE HALL  
SCHOOL LANE  
KNOWSLEY VILLAGE

DRAWING NUMBER  
PROPOSED BK 06

DATE	JAN. 2024	DRAWN	
SCALE	1:100	CHECKED	

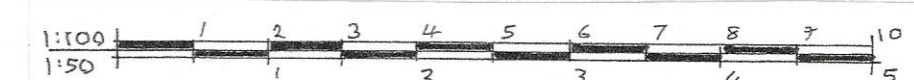

0151-443-2204