




Boundary Wall Elevation

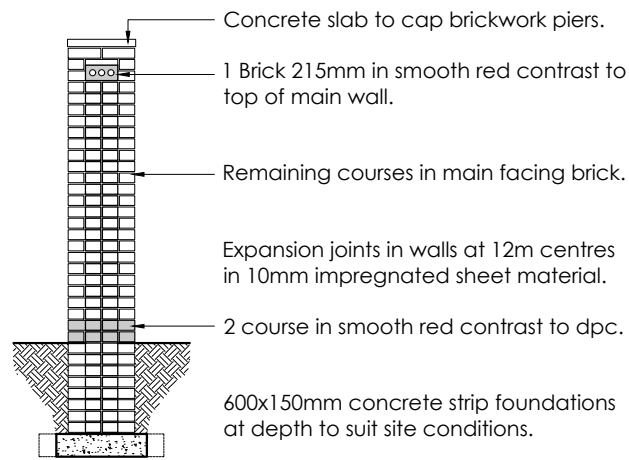


Boundary Wall Section

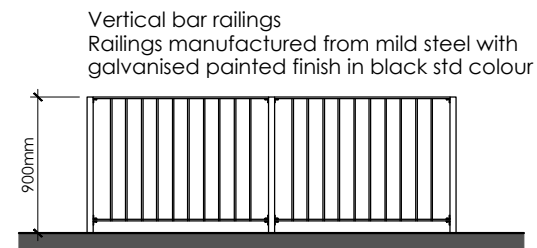


Typical Elevation

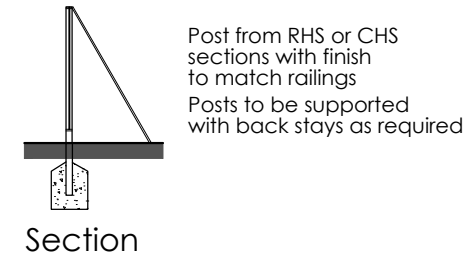


Section

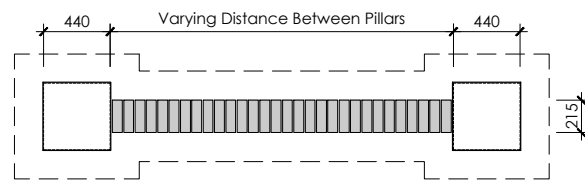

Boundary Wall Plan  
Boundary Type A  
1.8m High

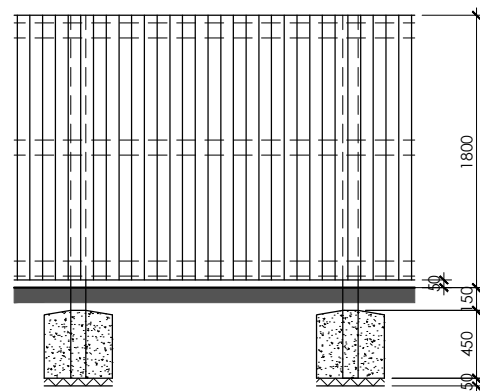


Elevation

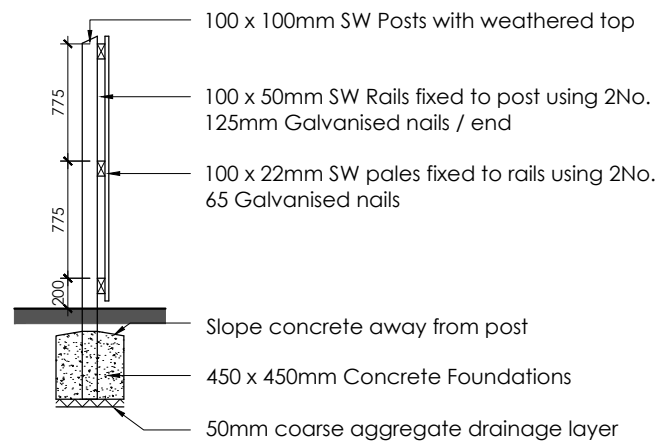


Section

Note: All timbers to be pressure treated

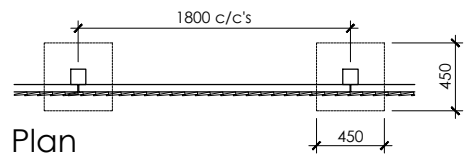


Plan  
Feathered Edge Fencing  
Boundary Type B  
1.5m High  
1.8m High

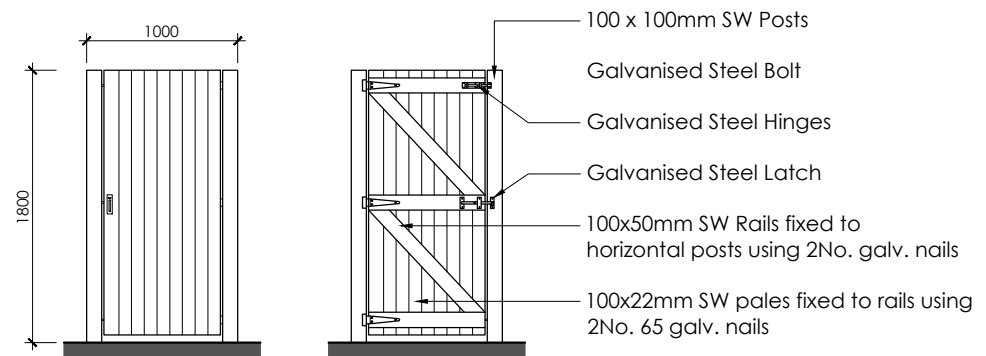

Front View  
Rear View  
Access Gate Details

Note: All timbers to be tanalised, apply min. 2 coats of Timber Preservative

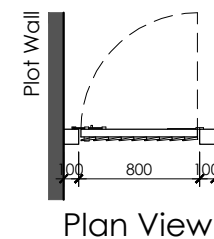

Plan View

A	NOV.25	SHW	SCALE BAR ADDED
REV	DATE	DRAWN	DESCRIPTION
TITLE: <b>BOUNDARY DETAILS</b>			
		<b>Breck Homes</b> 20 Sceptre Court Bamber Bridge Preston PR5 6AW tel: 01253 587 010 web: www.breck.co.uk/homes hello@breck.co.uk	
PROJECT: <b>SOUTHDEAN ROAD, KNOWSLEY</b>			
DATE: SEPT.25	SCALE: 1:50 @ A3	JOB REF: -	DRAWING NUMBER: P04 Southdean Road / Boundary Details
			REV: A

NOTE : THIS DRAWING TO BE READ IN CONJUNCTION WITH THE BOUNDARY TREATMENTS PLAN - DRAWING - P03