

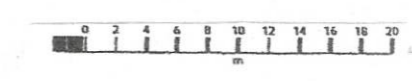


SITE PLAN 1:500

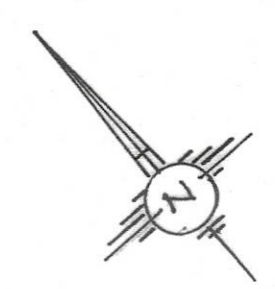

NOTE: LAYOUT OF CAR PARKING AREA SUBJECT TO EXISTING TREE LOCATIONS.

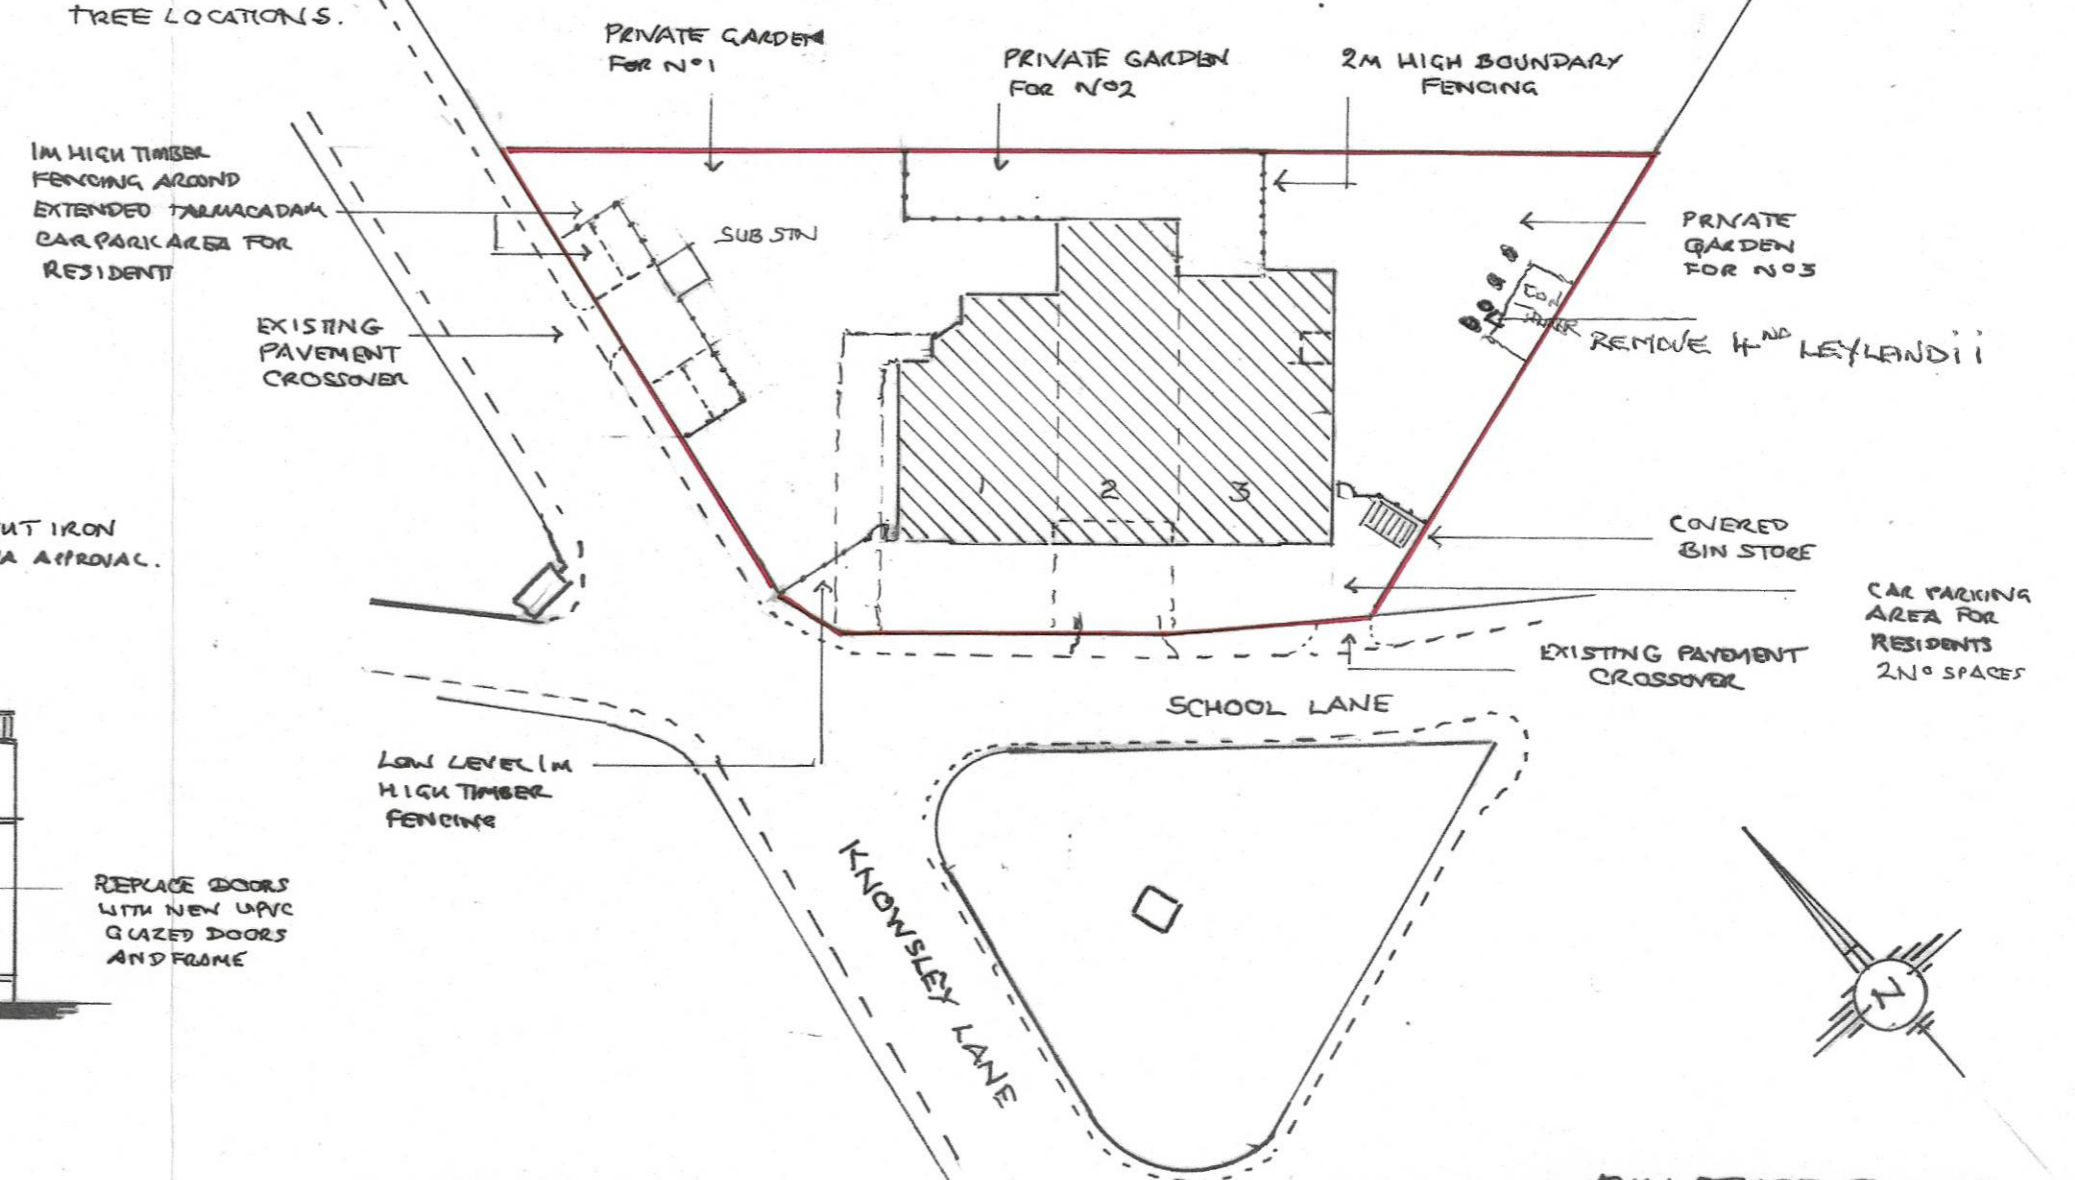

NEW VELUX GGL M04 ROOF LIGHT

EXISTING DORMER WINDOW TO BE REPLACED WITH VELUX GGL ROOF LIGHT (M04)

S+P NEW WROUGHT IRON RAILINGS TO CPA APPROVAL.

REPLACE DOORS WITH NEW UPVC GLAZED DOORS AND FRAME

NORTH WEST ELEVATION 1:100




OBSOLETE GLAZING TO G.F. WINDOWS


REPLACE DOORS UPVC GLAZED AND FRAME

REAR ELEVATION 1:100


BOUNDARY FENCE 1:50

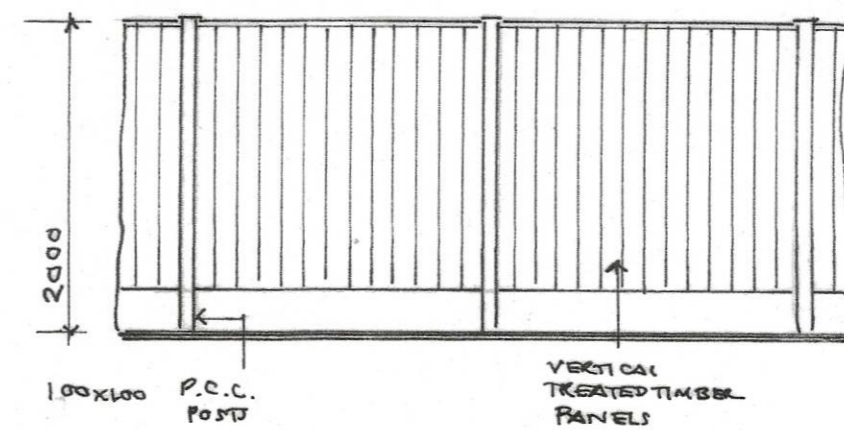

LOW LEVEL FENCE 1:50

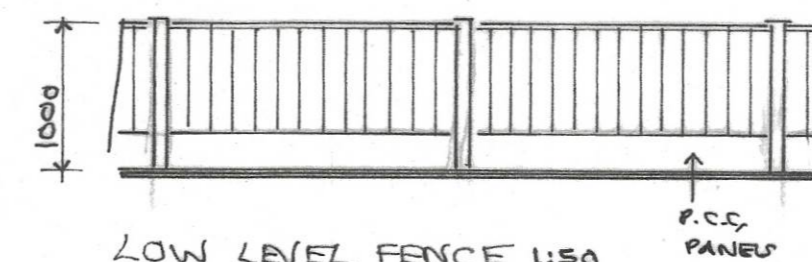

BIN STORE ELEVATION 1:50

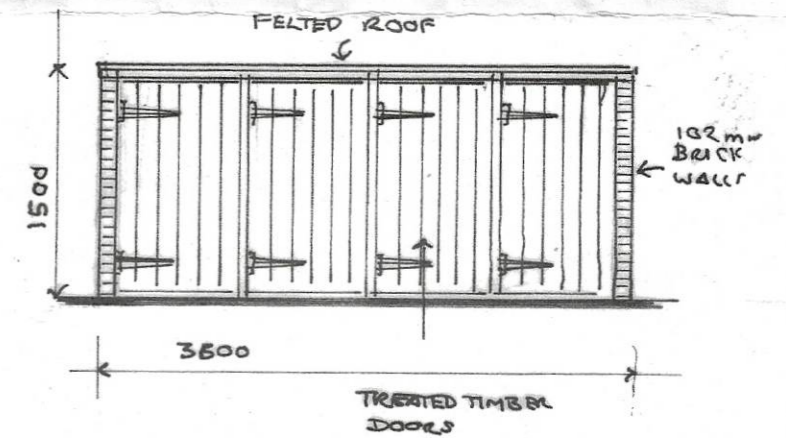

CLIENT MR. B. MAGUIRE

SCHEME CONVERSION OF FORMER HALL INTO RESIDENTIAL ACCOMMODATION

ADDRESS KNOWSLEY VILLAGE HALL SCHOOL LANE KNOWSLEY VILLAGE

DRAWING NUMBER PROPOSED BK 06 REV

DATE JAN. 2024 DRAWN
 SCALES 1:100 CHECKED

