



Lockable Timber Gate


Apartments Bike Store Front Elevation
Plots 67-78,79-90,91-102

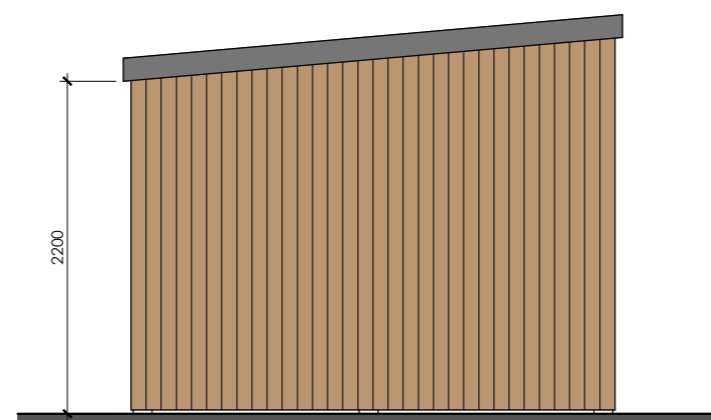


Apartments Bike Store Side Elevation
Plots 67-78,79-90,91-102

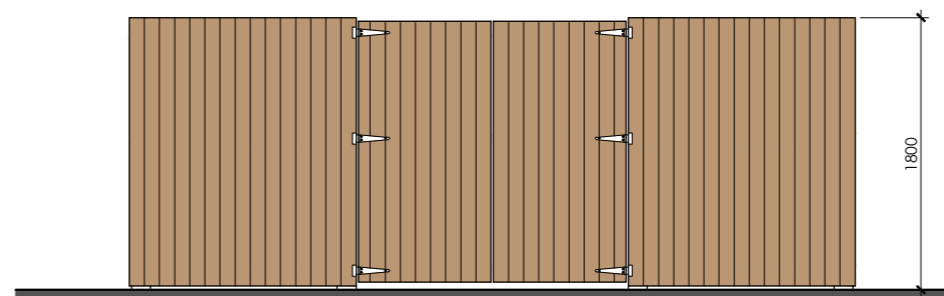


Apartments Bin Store Front Elevation
Plots 67-78,79-90,91-102

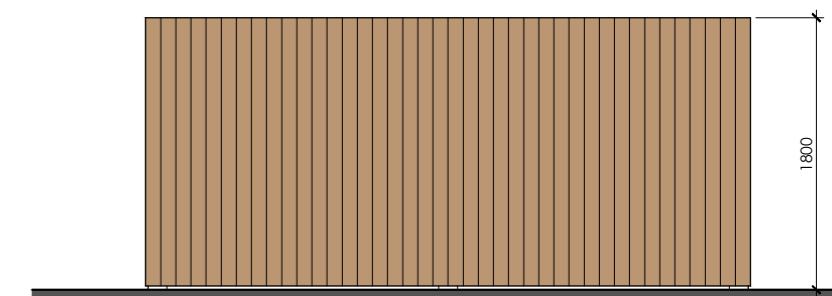


Apartments Bin Store Side Elevation
Plots 67-78,79-90,91-102

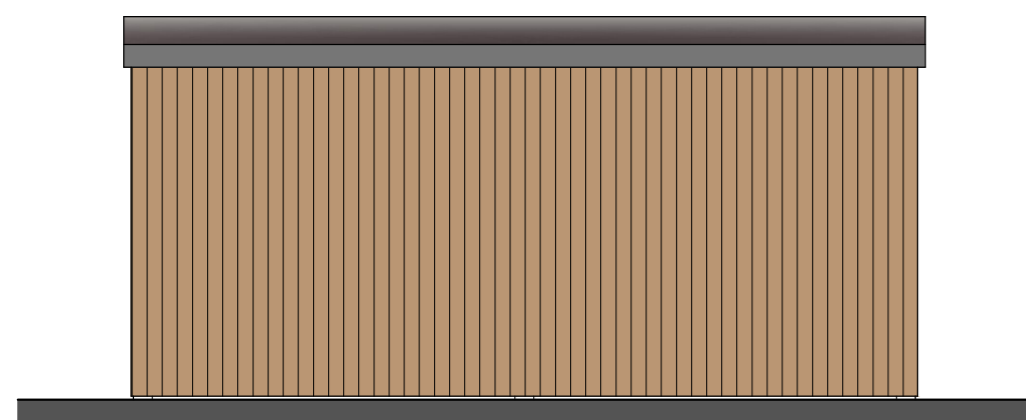


Apartments Bike Store Rear Elevation
Plots 67-78,79-90,91-102

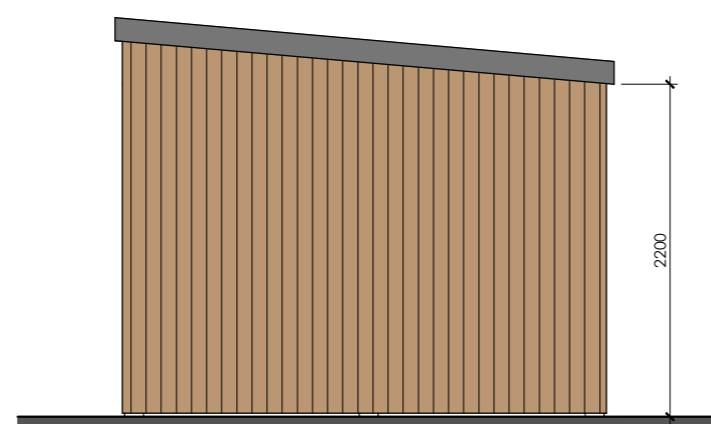


Apartments Bike Store Side Elevation
Plots 67-78,79-90,91-102

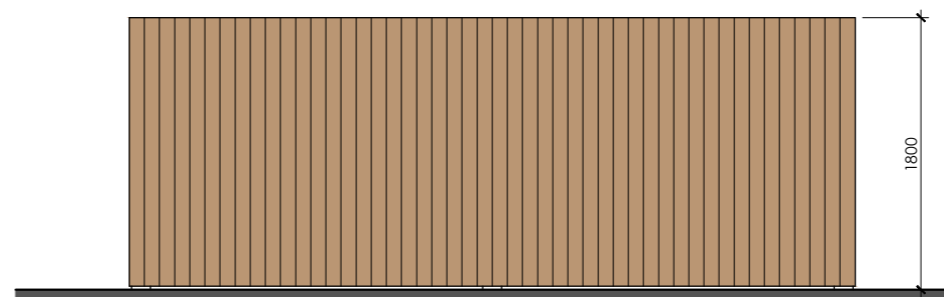

Apartments Bin Store Rear Elevation
Plots 67-78,79-90,91-102

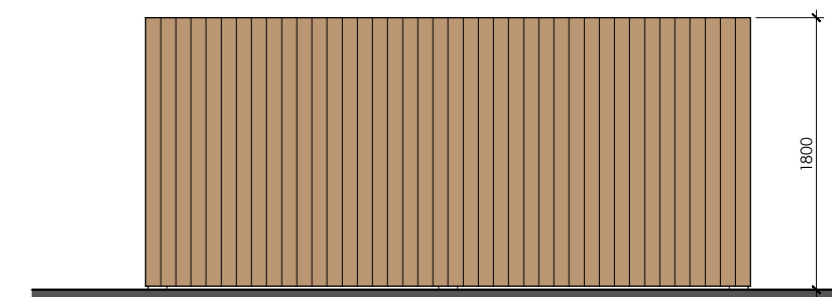


Apartments Bin Store Side Elevation
Plots 67-78,79-90,91-102

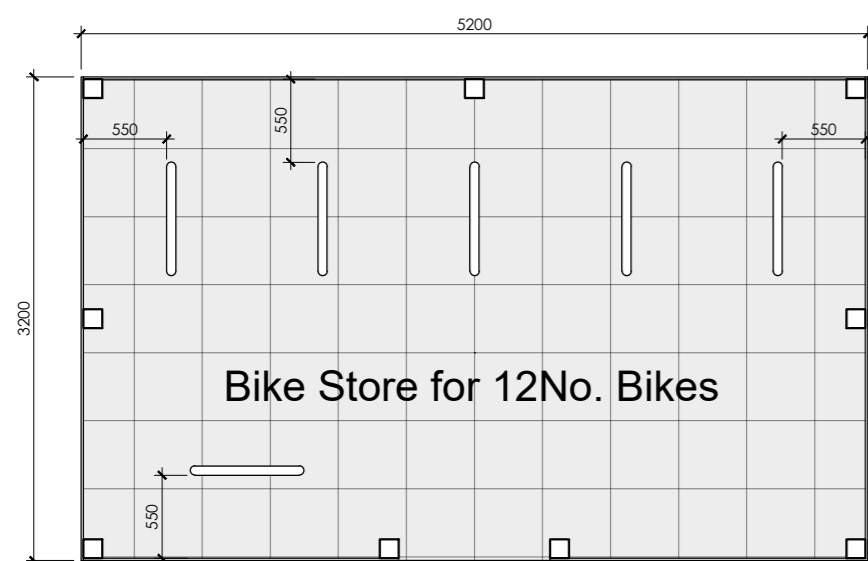

PAVING
450x450mm grey flags laid on 25mm 1:4 lime mortar bed. 100mm consolidated hardcore with blinding to level surface.

22mm thick plywood sheet screw fixed to softwood trusses and covered with grey roofing felt. Roofing felt to be stretched over plywood surface and nailed with 13 x 3 galvanised roofing nails.

Apartments Bike Store Floor Plan
Plots 67-78,79-90,91-102

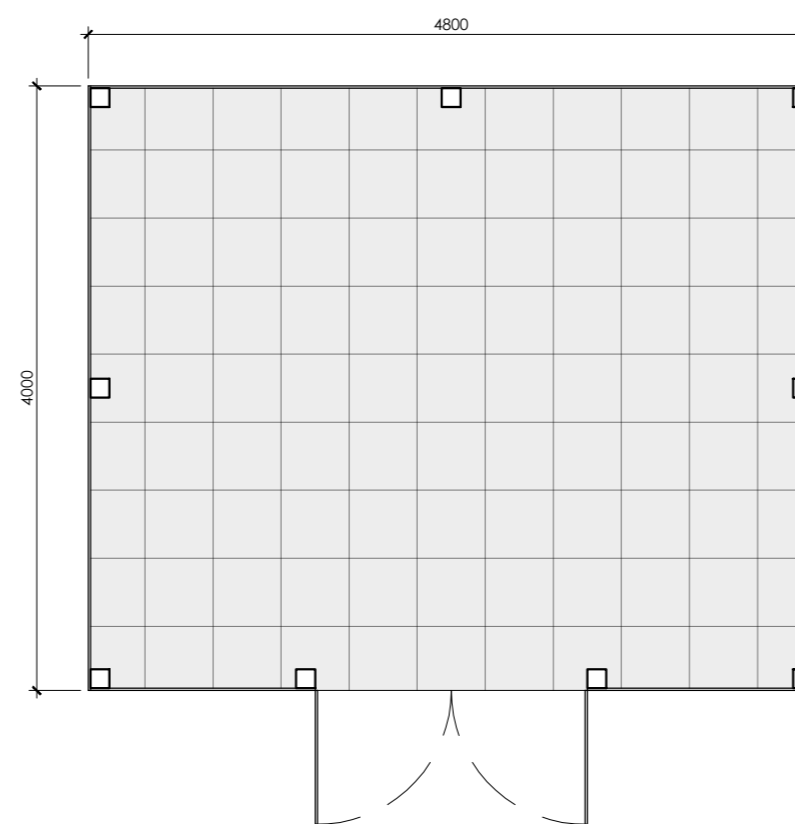

PAVING
450x450mm grey flags laid on 25mm 1:4 lime mortar bed. 100mm consolidated hardcore with blinding to level surface.

Apartments Bin Store Floor Plan
Plots 67-78,79-90,91-102

REV	DATE	DRAWN	DESCRIPTION
-	-	-	-
TITLE: APARTMENTS BIKE & BIN STORES FLOOR PLANS & ELEVATIONS			
 Breck Homes 20 Sceptre Court Bamber Bridge Preston PR5 6AW tel: 01253 587 010 web: www.breck.co.uk/homes hello@breck.co.uk		PROJECT: SOUTHDEAN ROAD, KNOWSLEY	
DATE: SEPT.25	SCALE: 1:50 @ A2	JOB REF: -	DRAWING NUMBER: P28 Southdean Road / Apartments Bike & Bin Stores REV: -