




Ground Floor Plan

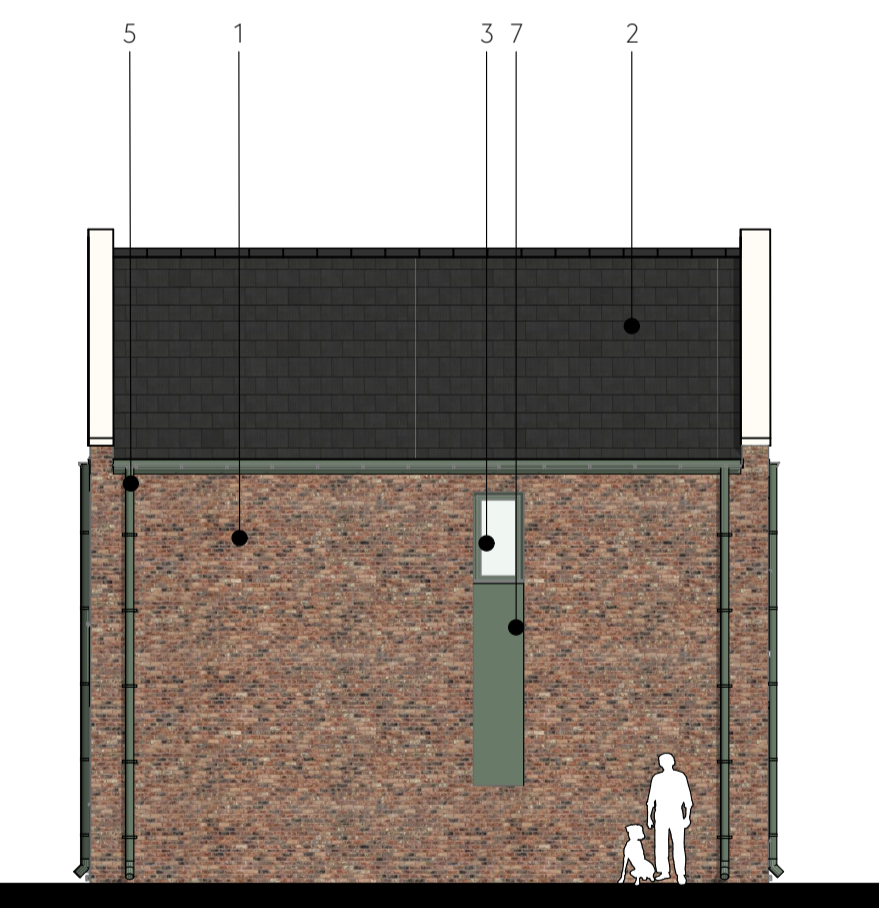


E-01 Elevation




E-03 Elevation

Material Key

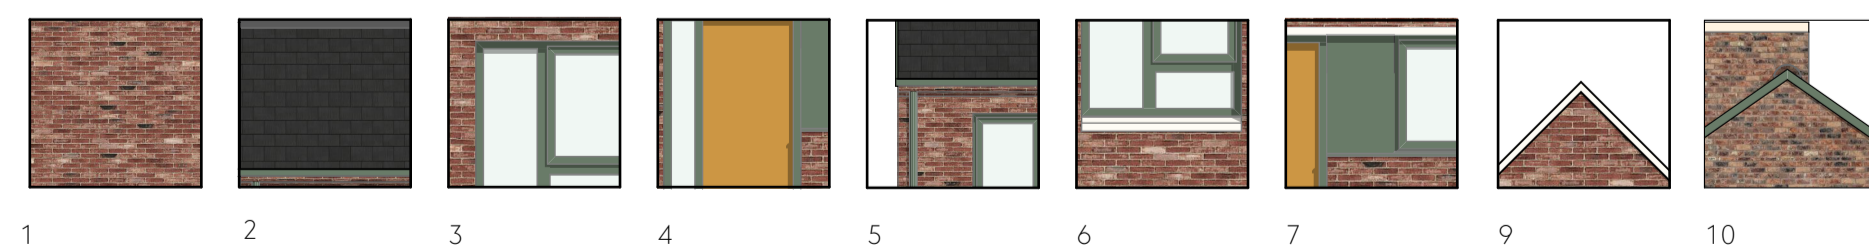


- 1. Brick, colour varies, sand coloured natural mortar.
- 2. Dark grey concrete slate roof tiles.
- 3. Windows and back door uPVC in olive green colour.
- 4. Composite door, oak colour.
- 5. UPVC downpipes and gutters, with matching fascia dark green colour.
- 6. Wetcast cill, head, coping and window surrounds, off white colour.
- 7. Fibre cement green infill panel.
- 9. UPVC linear verge flashing
- 10. Dark green flashing.

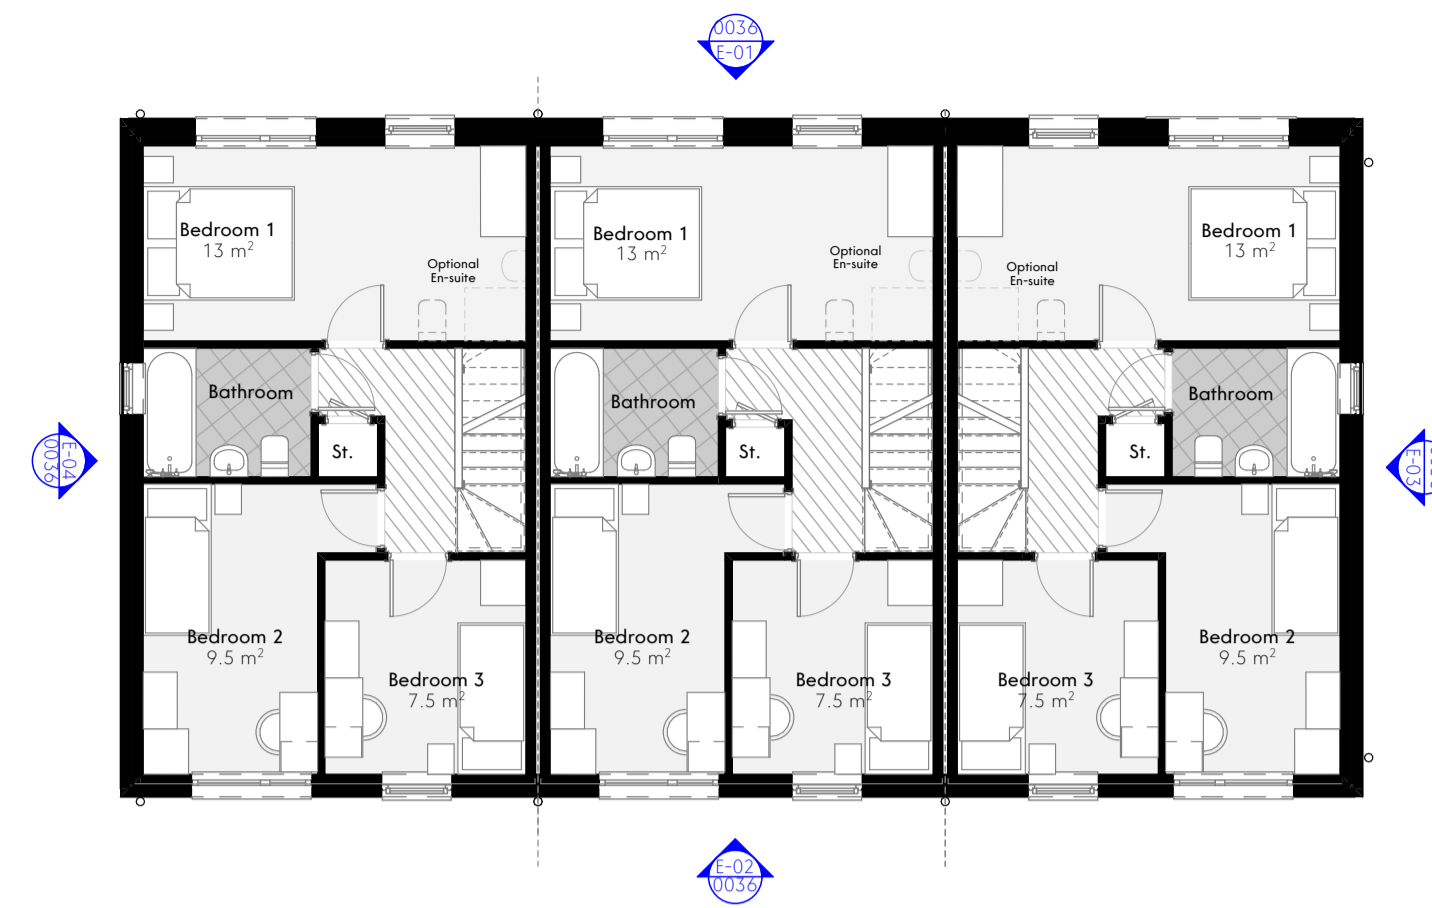


First Floor Plan



E-02 Elevation

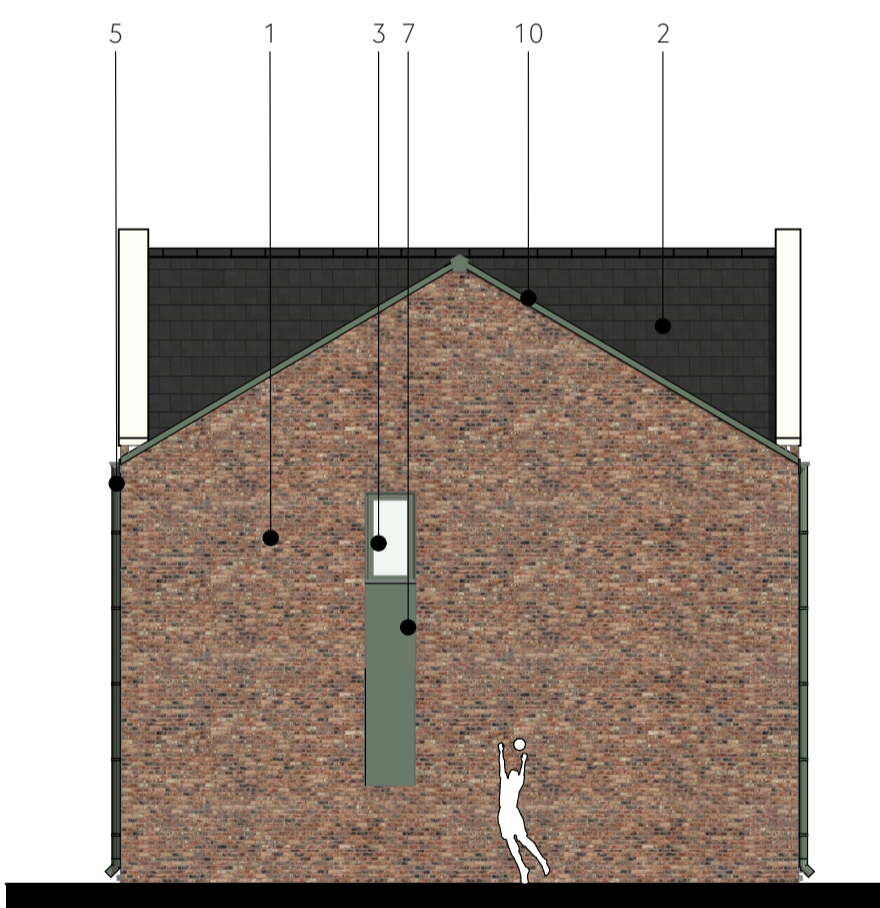

E-04 Elevation

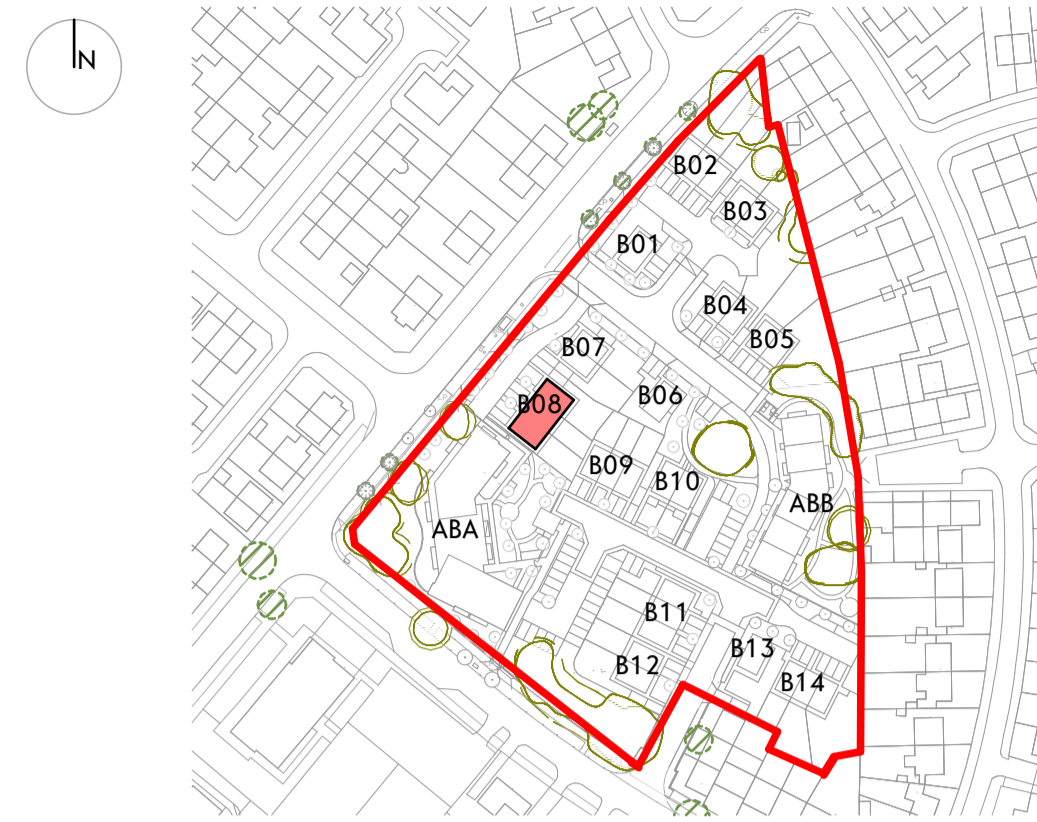

Front View



Back View

| | | | |
|---|--|---|--|
| <p>gwp-arch (529)2316</p> <p>Job Title: Livv Housing Gaywood Green</p> | | <p>Block 08 Architectural Elevations</p> | |
| <p>Client: Livv Housing Group</p> | | <p>Name: (529)2316-GWP-01-XX-D-A-(PA)-0037</p> <p>Scale: A1@1:100 Revision: P07</p> <p>Drawn/Checked: VT / DT First Issue: 17.05.24</p> <p>Drawing Status: S2 - Planning</p> | |
| <p>Rev Date Comment Dr Ch</p> <p>P07 24.10.25 Planning Issue MK DT</p> <p>P06 30.09.25 General Update VT DT</p> <p>P05 27.08.25 General update MK JB</p> <p>P04 20.09.24 General update and location plan MK JB</p> <p>P03 15.07.24 Update to floor plan JB DT</p> <p>P02 03.07.24 General Update EA CT</p> <p>P01 17.05.24 First Issue EA CT</p> | | <p>CHARTERED ARCHITECTS INTERIOR DESIGNERS SPACE PLANNERS PROJECT MANAGERS LANDSCAPE ARCHITECTS</p> <p>GWP ARCHITECTS</p> <p>03.01 Tower Works, 2 Globe Road, Leeds LS11 5QG +44(0)113 266 6044 +44(0)113 268 1809 architects@gwp-arch.com www.gwp-arch.com</p> | |

This drawing is the property of GWP Architects. Copyright is reserved by them and the drawing is issued on the condition that it is not copied, reproduced, mirrored or displayed in any way without the express written consent of GWP Architects.

All drawings and specifications should be read in conjunction with the project health and safety plan. Any possible conflicts should be governed by the Planning Conditions.

All work to be carried out in accordance with current Building Regulations.

Contractors must verify all dimensions at the job before commencing any work or making shop drawings.

Written dimensions should be taken. Do not scale off drawing. Do not take digital dimensions from the drawing.

Any discrepancies to be reported to the Architect.

Scale - 1:100 @A1