



EXISTING GROUND FLOOR PLAN
(SCALE 1:100)




EXISTING SIDE ELEVATION
(SCALE 1:100)

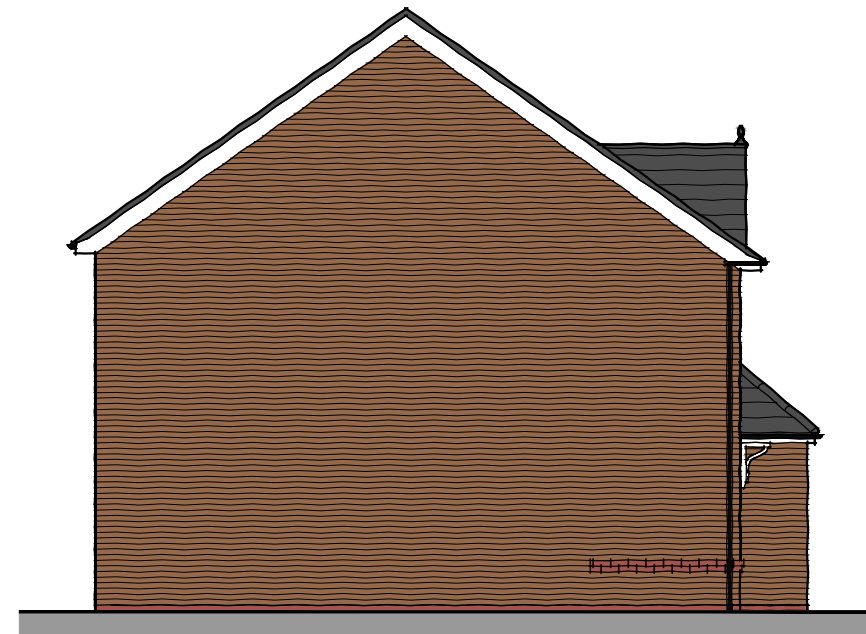



EXISTING REAR ELEVATION
(SCALE 1:100)

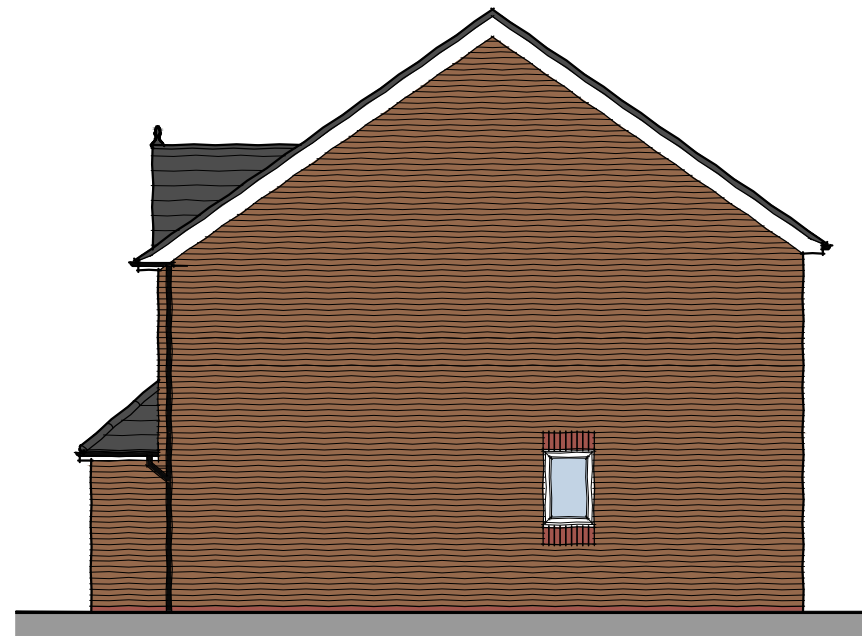

EXISTING SIDE ELEVATION
(SCALE 1:100)

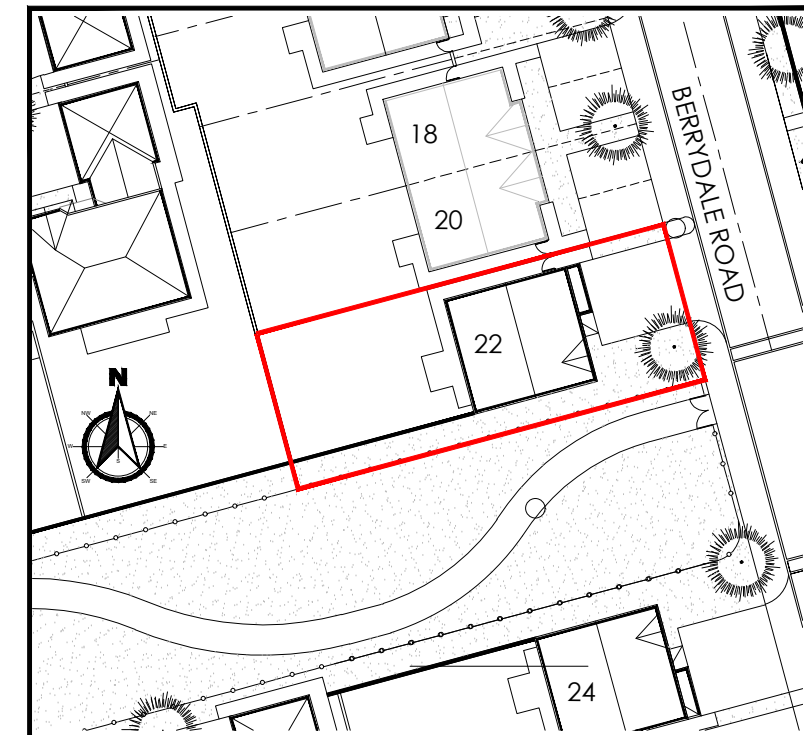

Existing Site Plan (Scale 1:500)

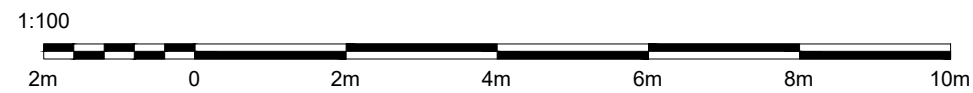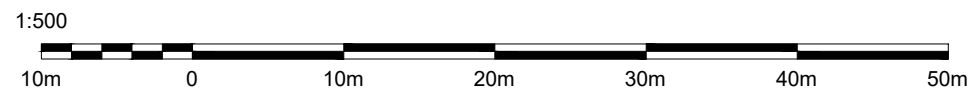

PLANNING ISSUE					
Project Description	Scale	Paper Size	Date	Drawn	Revision
Proposed Single Storey Rear Extension	1:100 & 1:500	A3	Jan 2026	AD	-
Site Address	Drawing No.	Note			
22 Berryle Road	22BR/PD/02	All dimensions/levels are to be checked on site and any discrepancies are to be referred back to Architect prior to proceeding.			
L14 7AJ	Drawing Title	All specifications, materials and workmanship to be in accordance with current Building Regulations.			
	Existing Floor Plan & Elevations	All component sizes and references are to be checked prior to materials order. The position of existing drain runs are to be checked and confirmed on site prior to proceeding with the works. All relevant boundary positions are to be dimensionally checked prior to proceeding with the works.			
		This drawing is the copyright © and shall not be altered, copied, photographed or reproduced in any way without the consent of the Architect.			