



PROPOSED GROUND FLOOR PLAN  
(SCALE 1:100)

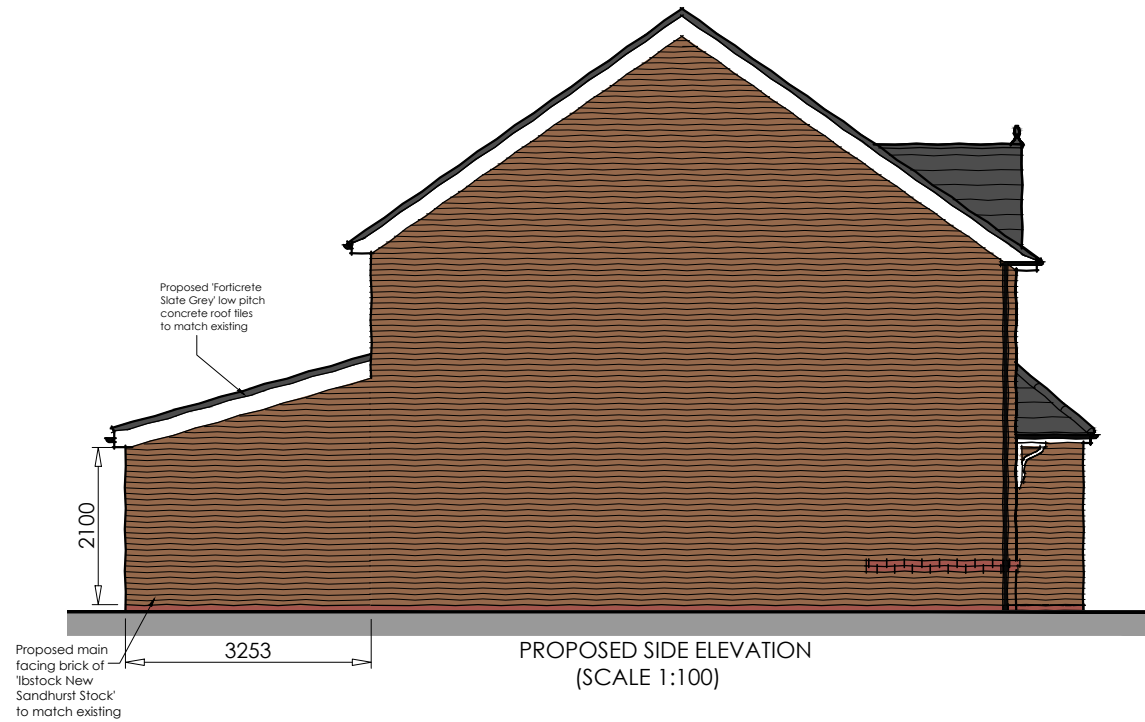


PROPOSED SIDE ELEVATION  
(SCALE 1:100)




PROPOSED REAR ELEVATION  
(SCALE 1:100)

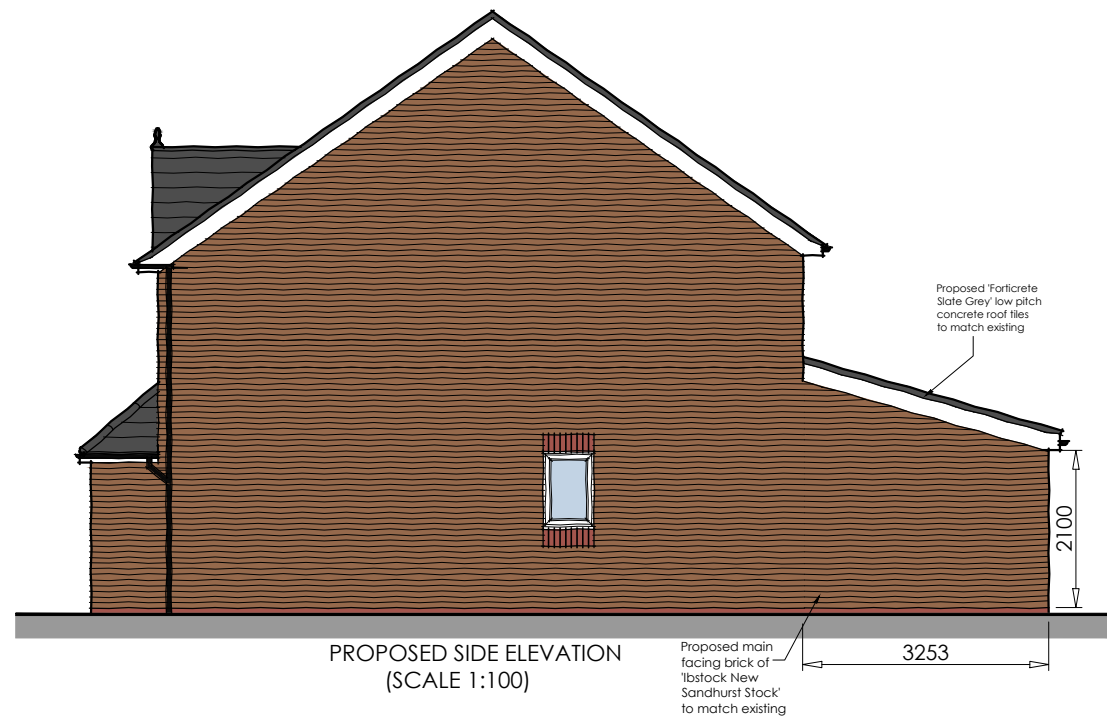

PROPOSED SIDE ELEVATION  
(SCALE 1:100)

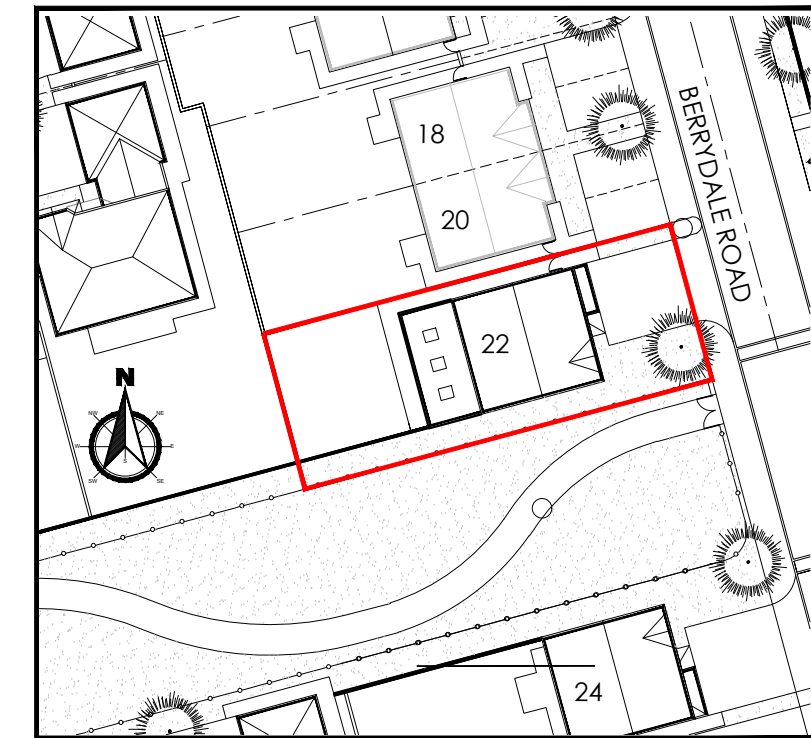

Proposed Site Plan (Scale 1:500)

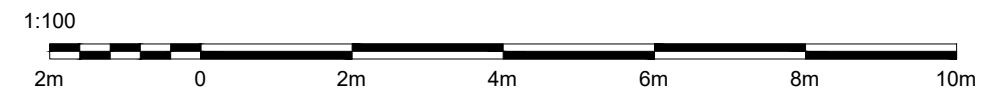

PLANNING ISSUE						
Project Description	Scale	Paper Size	Date	Drawn	Revision	
Proposed Single Storey Rear Extension	1:100 & 1:500	A3	Jan 2026	AD	-	
Site Address	Note					
22 Berrydale Road	All dimensions/levels are to be checked on site and any discrepancies to be referred back to Architect prior to proceeding.					
Knowsley	All specifications, materials and workmanship to be in accordance with current Building Regulations.					
L14 7AJ	All component sizes and references are to be checked prior to materials order. The position of existing drain runs are to be checked and confirmed on site prior to proceeding with the works. All relevant boundary positions are to be dimensionally checked prior to proceeding with the works.					
Drawing Title	This drawing is the copyright © and shall not be altered, copied, photographed or reproduced in any way without the consent of the Architect.					
Proposed Floor Plan & Elevations						