

SITE PLAN 1:500


NOTE: LAYOUT OF CAR PARKING AREA SUBJECT TO EXISTING TREE LOCATIONS.

EXISTING METAL FENCING RECURBLED PAINTED BLACK AND RESITERS AROUND EXTENDED PALMADAMA CAR PARKING AREA FOR RESIDENT

NEW VELUX GGL 1104 ROOFLIGHT [CONSERVATION TYPE]

SHE NEW WROUGHT IRON RAILINGS TO CPA APPROVAL.

REPLACE DOORS WITH NEW UPVC GLAZED DOORS AND FRAME

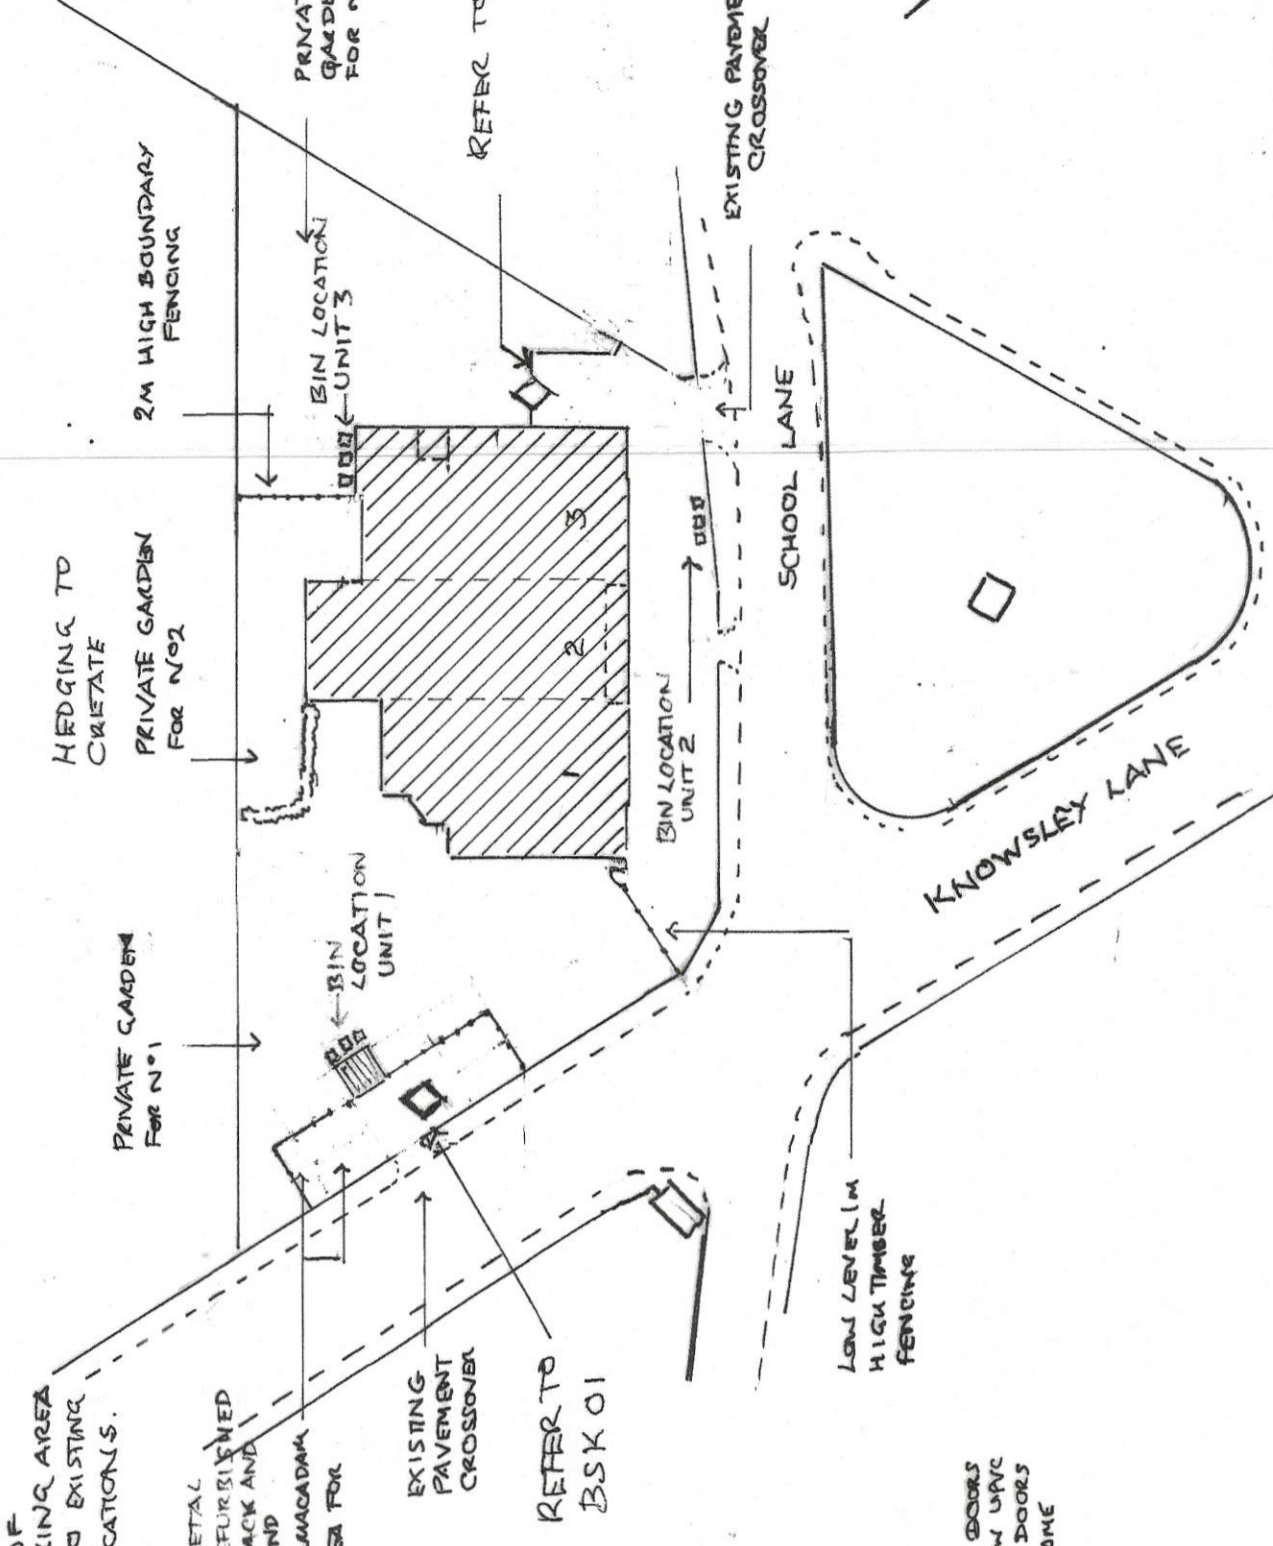


REFER TO BSK 02


CAR PARKING AREA FOR RESIDENTS 2 NO SPACES EACH

REFER TO BSK 01



NORTH WEST ELEVATION 1:100

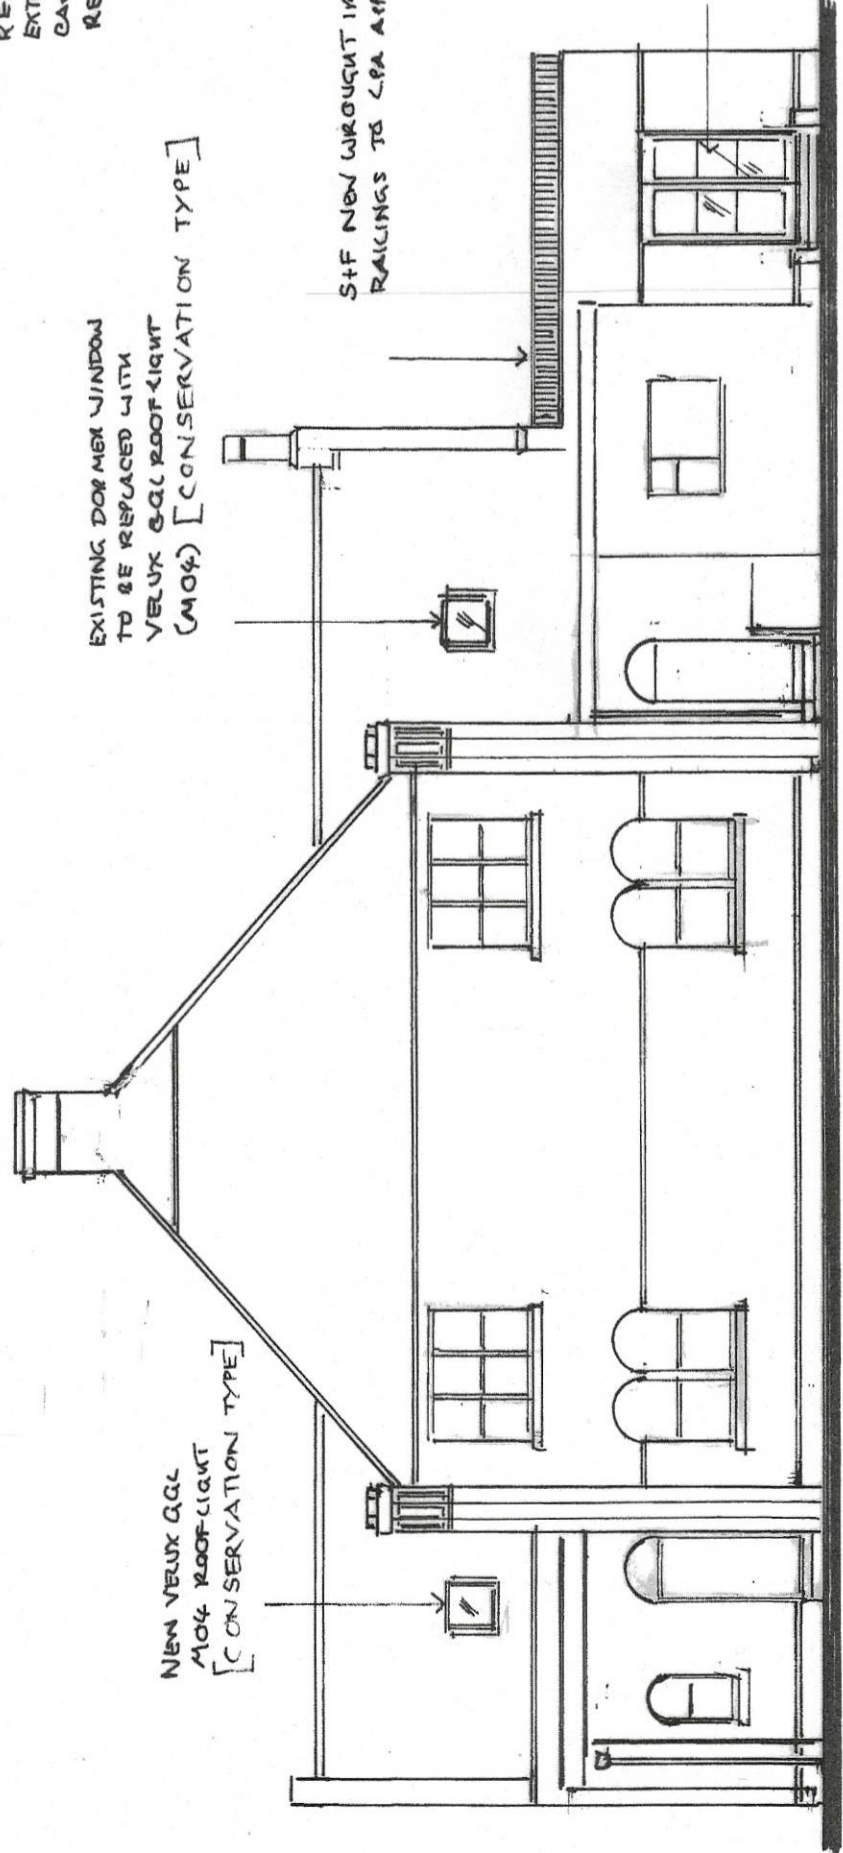

BOUNDARY FENCE 1:50

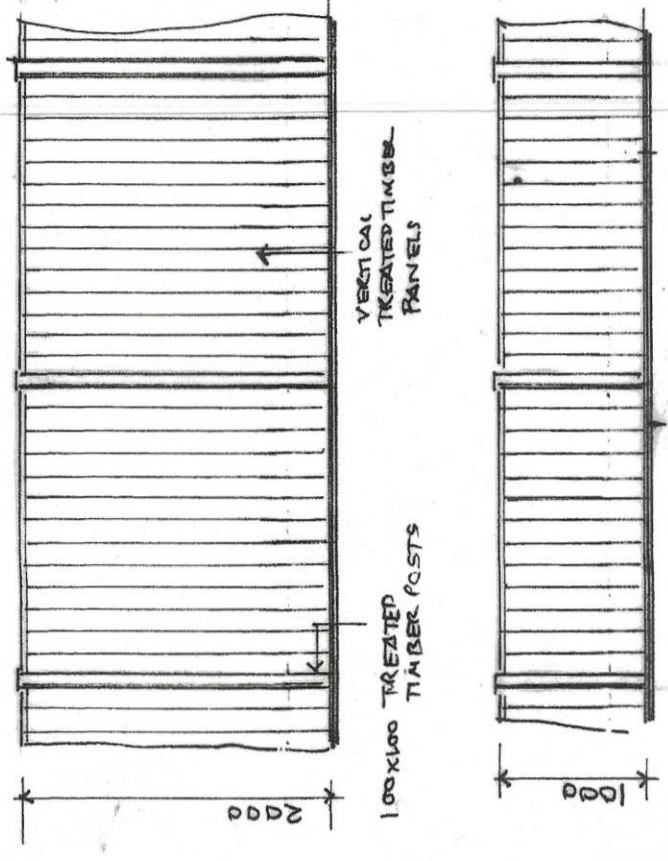

LOW LEVEL FENCE 1:50

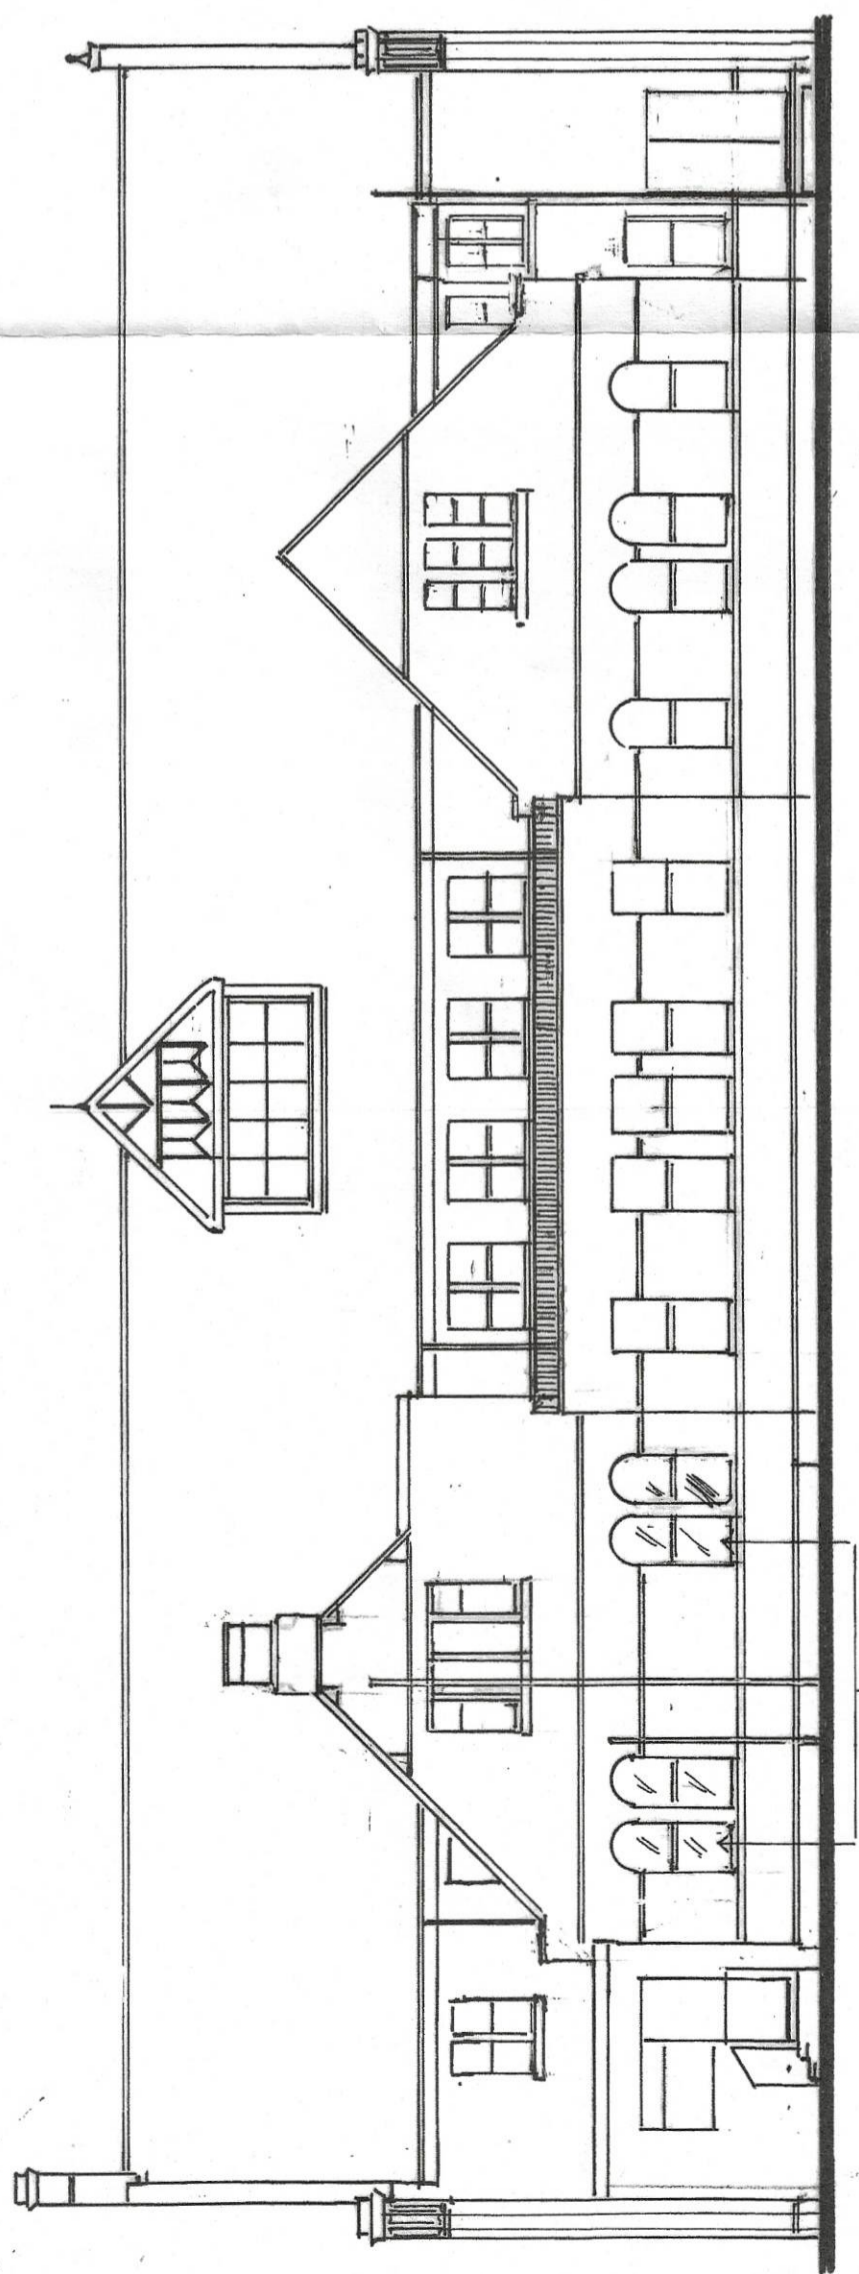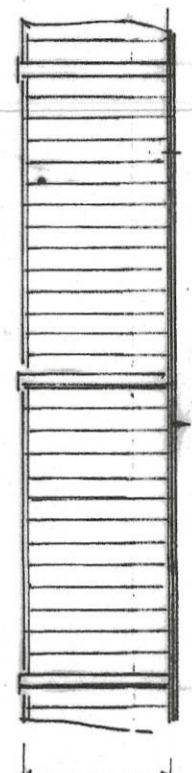

REAR ELEVATION 1:100

OBSCURE GLAZING TO G.F. WINDOWS

CLIENT MR. B. MAGUIRE	
SCHEME CONVERSION OF FORMER HALL INTO RESIDENTIAL ACCOMMODATION	
ADDRESS KNOWSLEY VILLAGE HALL SCHOOL LANE KNOWSLEY VILLAGE	
DRAWING NUMBER PROPOSED	REV B K 06 . C
DATE JAN. 2024	DRAWN
SCALE 1:100	CHECKED

