
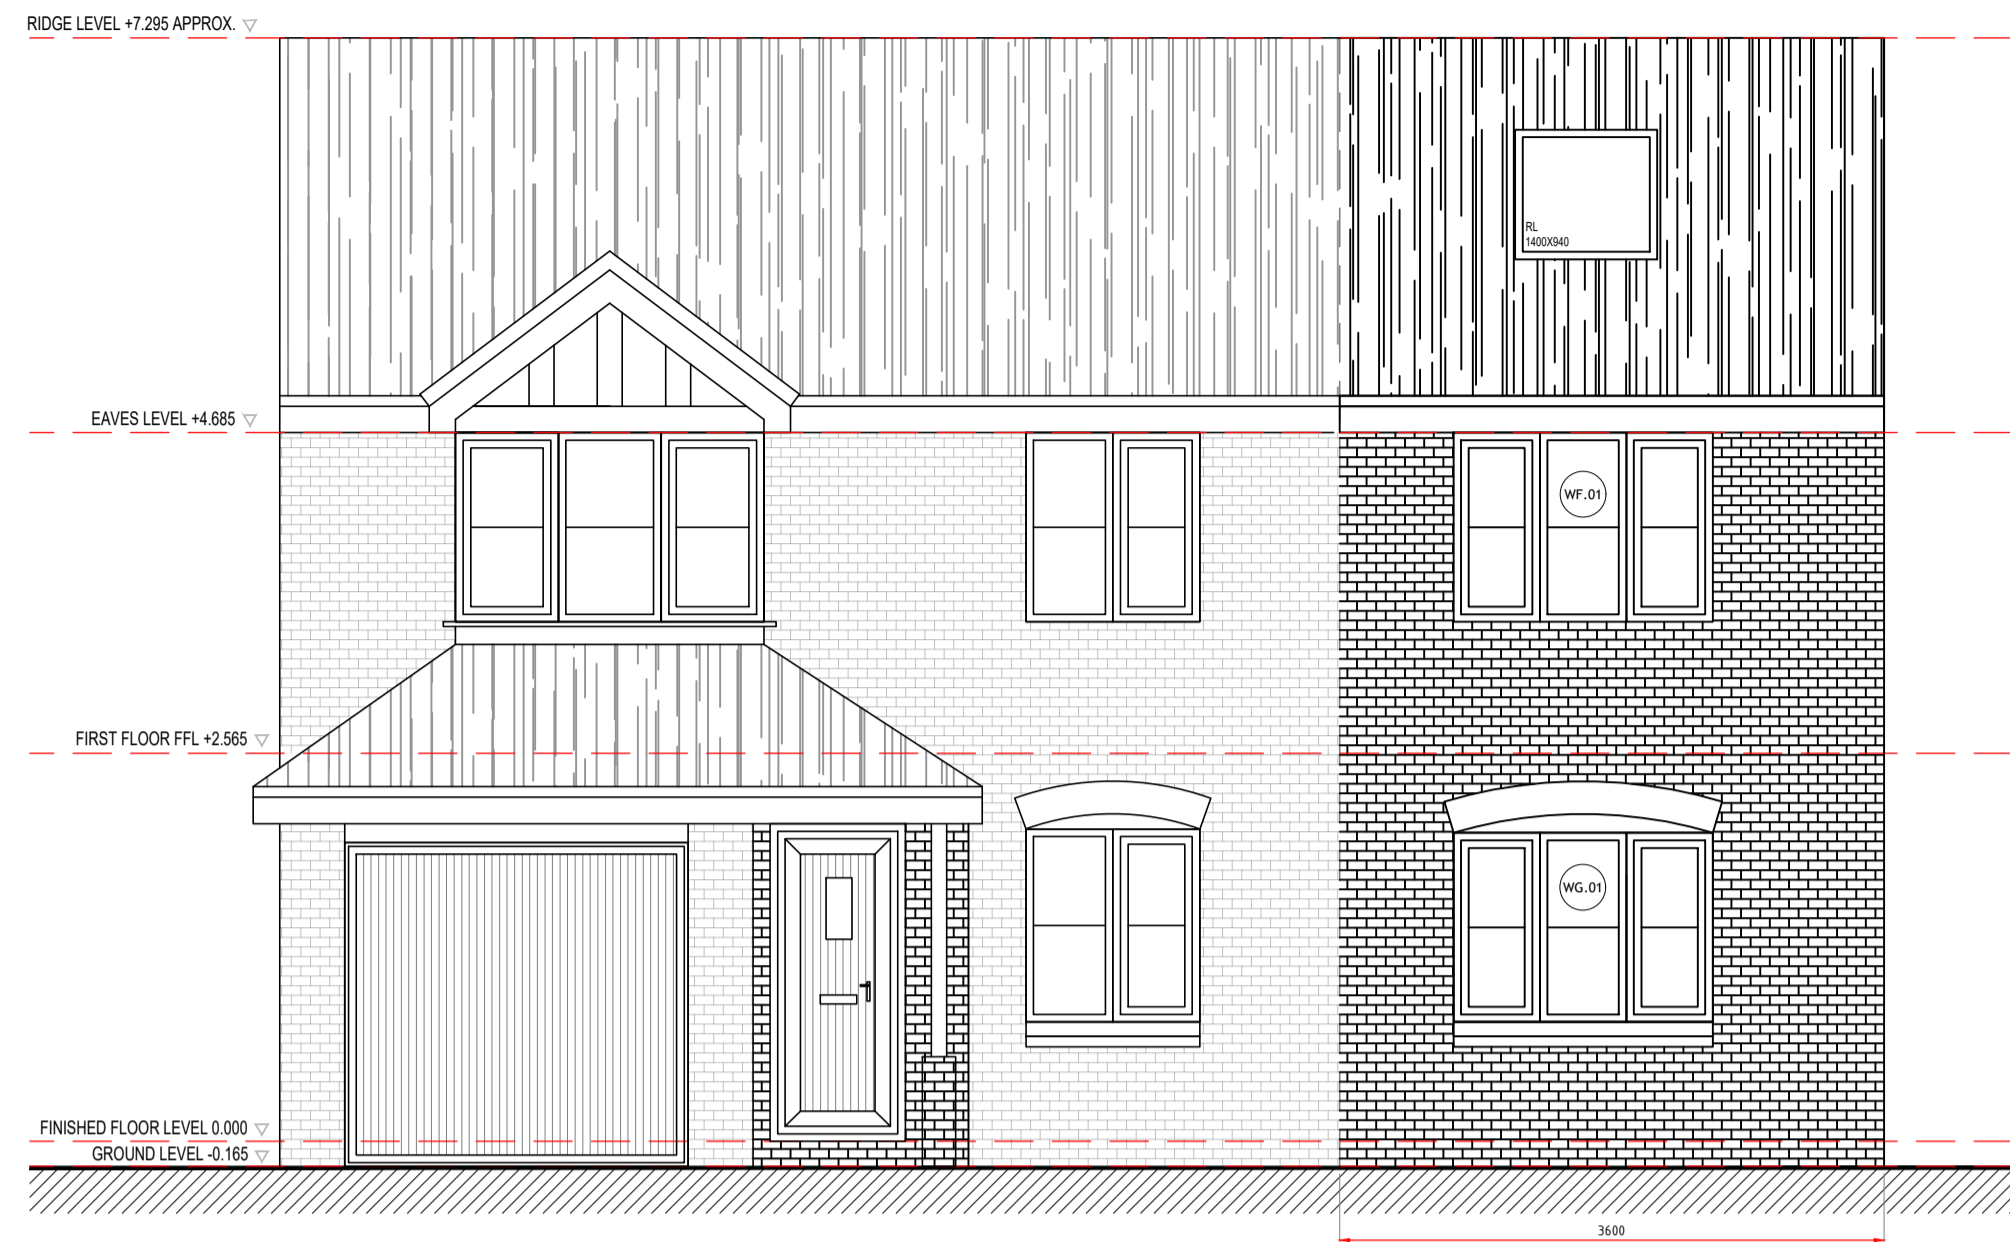


© Copyright of CDesign®. All rights reserved. Do Not scale this drawing. ALL dimensions are in millimetres unless stated otherwise. ALL dimensions must be checked on site prior to construction and any discrepancies reported to the architect. Work is subject to change following detailed design.

RevNo	Revision note	Date	Signature	Checked
00	ISSUED FOR COMMENTS	17.04.26	CM	CM
			CM	CM


STATUS
PLANNING

MATERIAL KEY

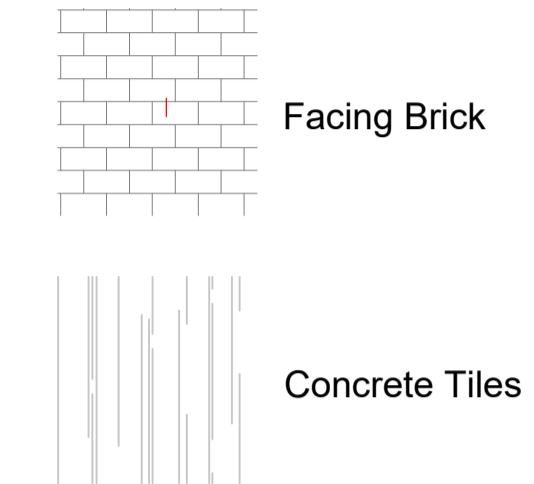

Existing Front Elevation

Scale 1:50 @ A1

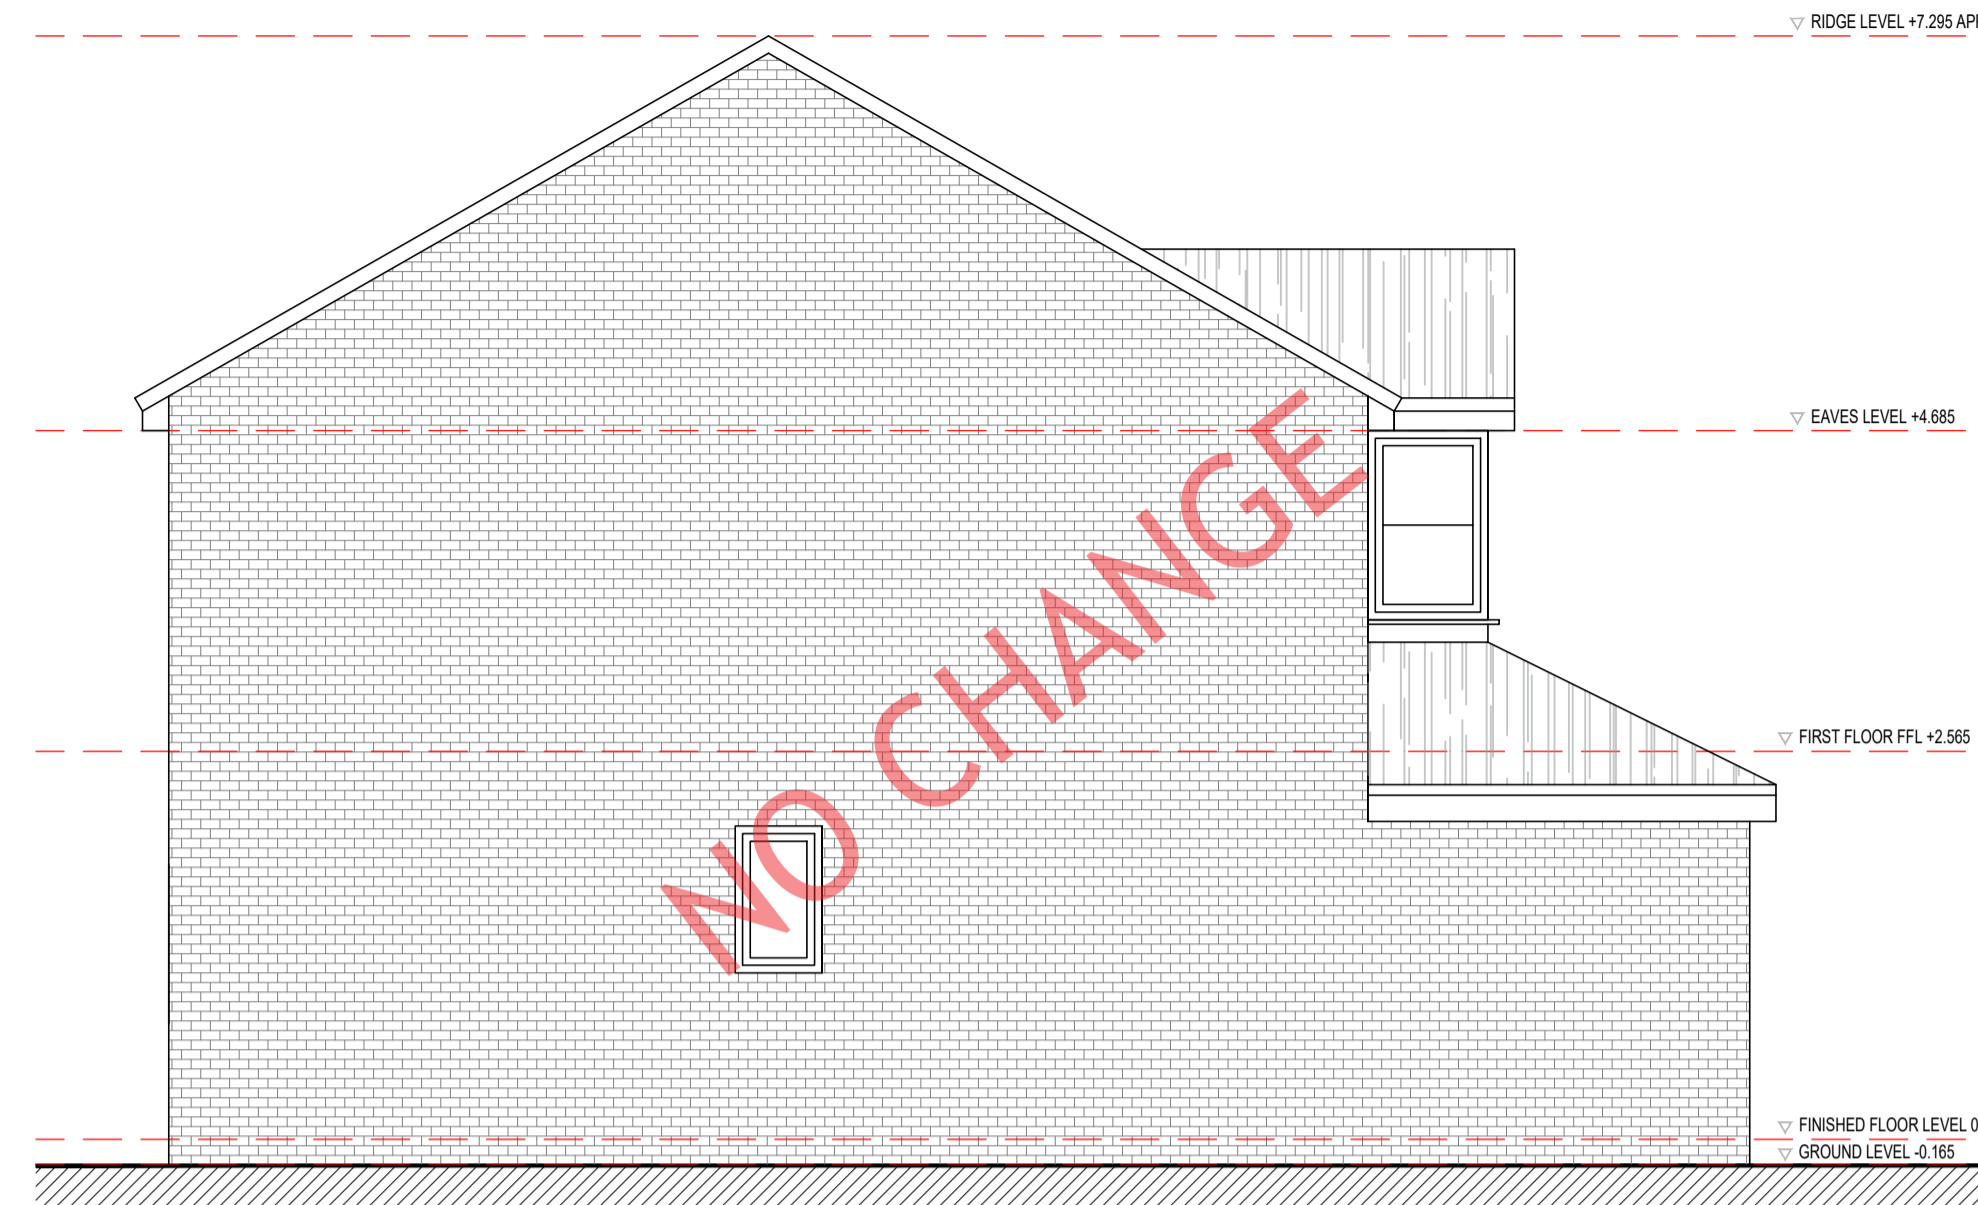

Proposed Side Elevation

Scale 1:50 @ A1





Proposed Rear Elevation

Scale 1:50 @ A1



Proposed Side Elevation

Scale 1:50 @ A1

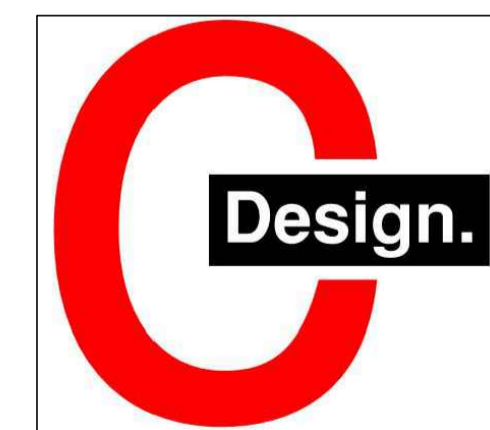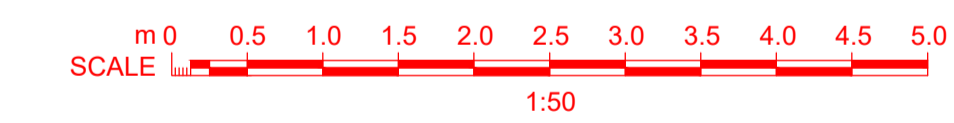

PROJECT: GROUND & FIRST FLOOR EXTENSION
 CLIENT: HOME OWNER
 PROPOSED ELEVATIONS
 Property Address
 5 Higherfield Crescent, L34 4AX

Drawing No. P201
 Date: APRIL 2026
 Scale: 1:50@ A1
 Revision: 00
 Issue: PLANNING