

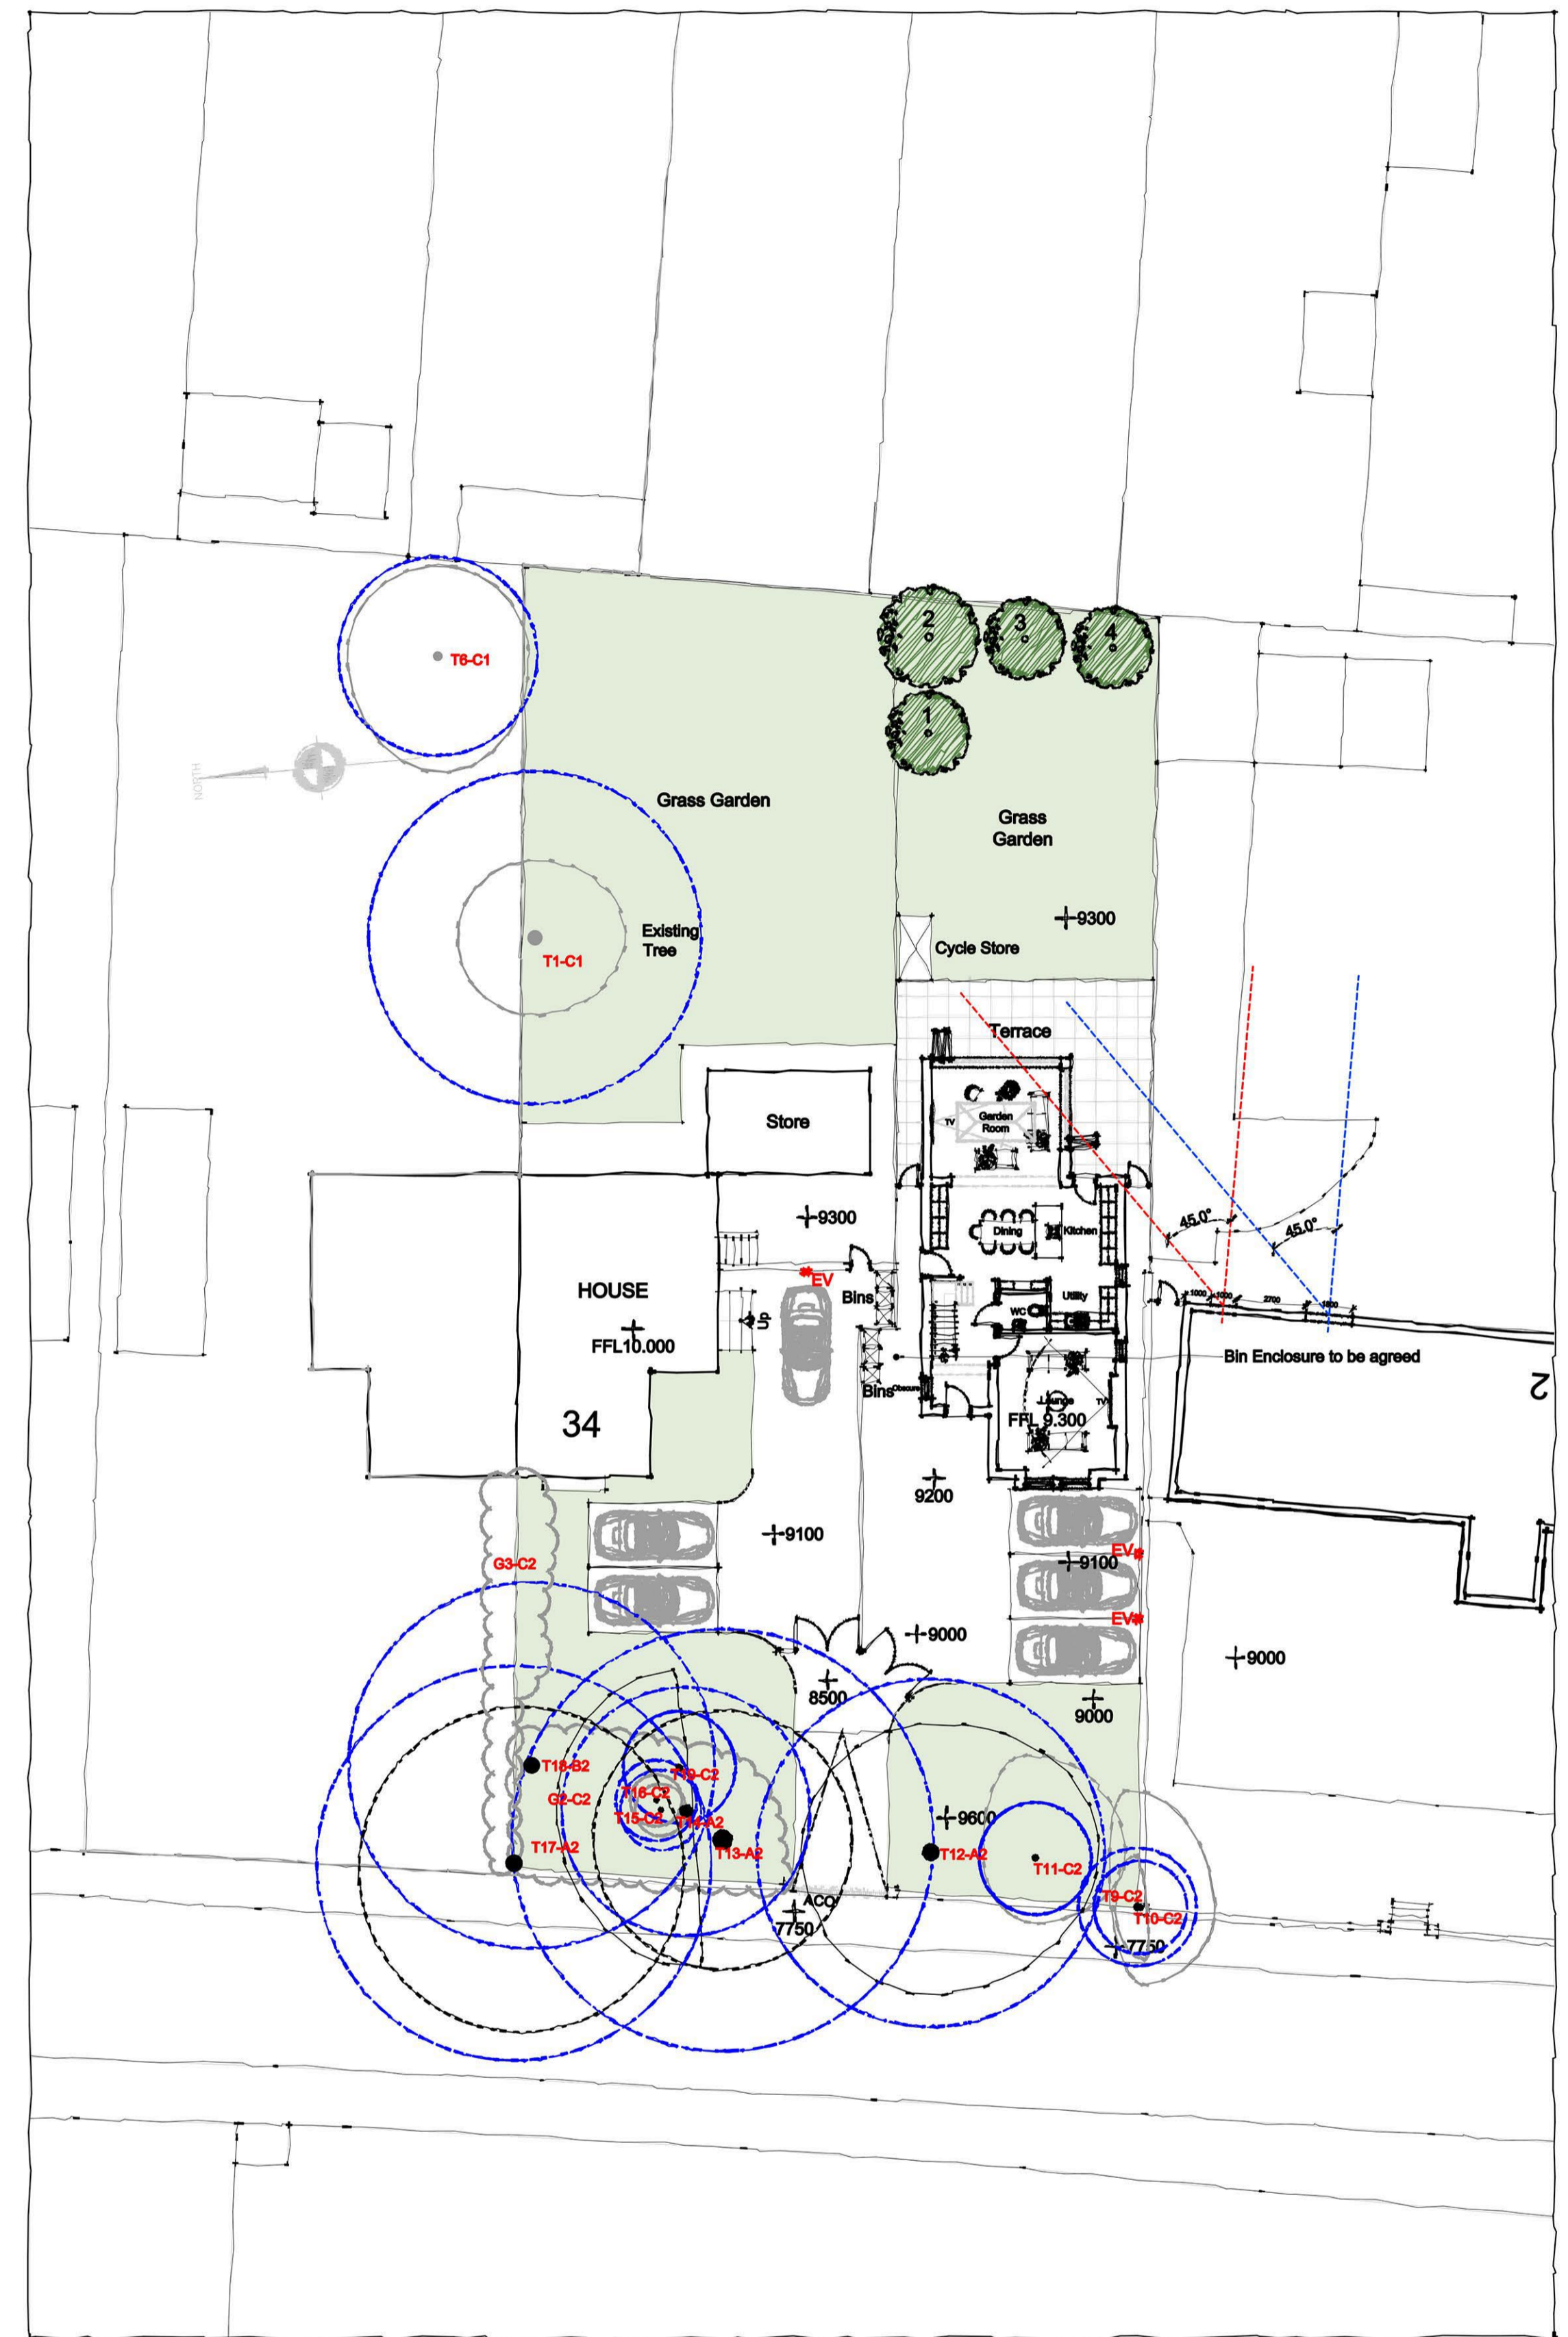
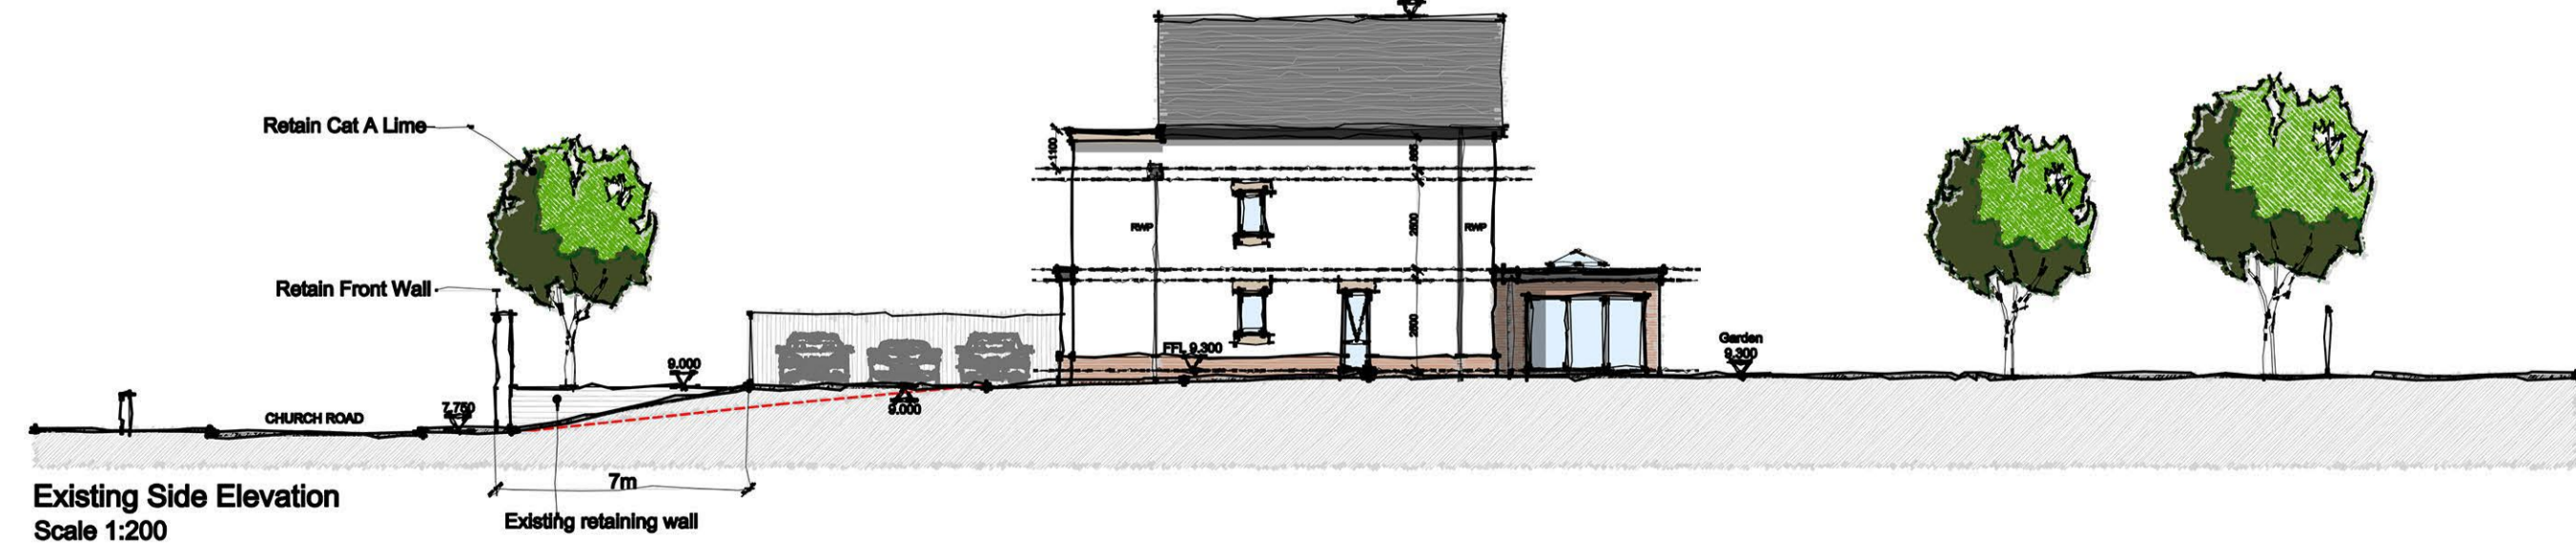
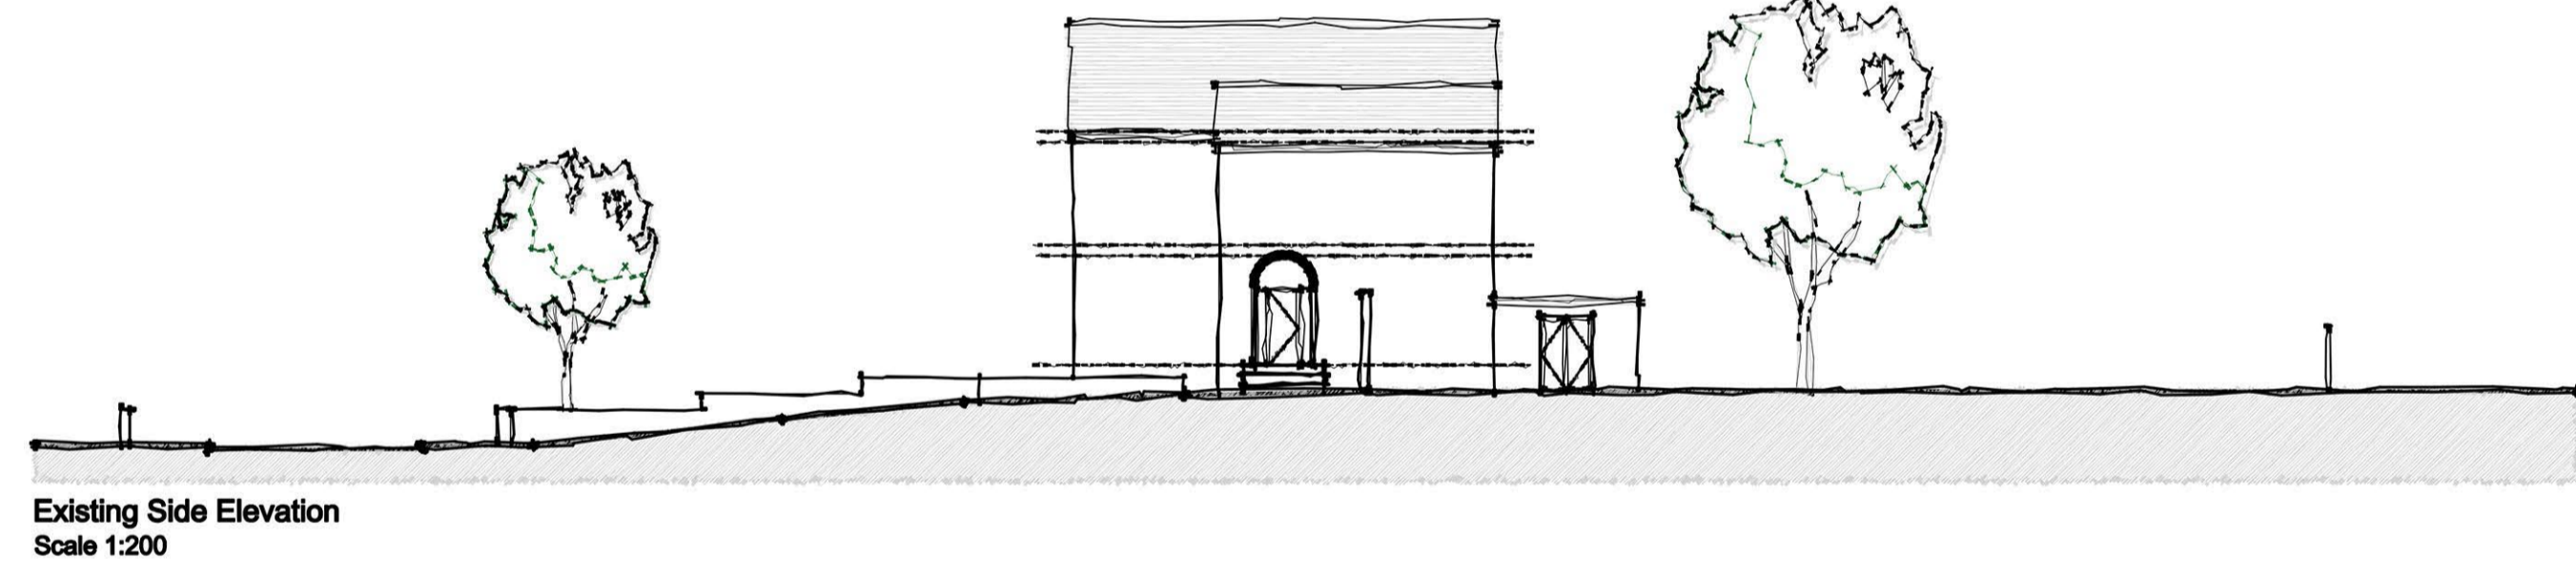
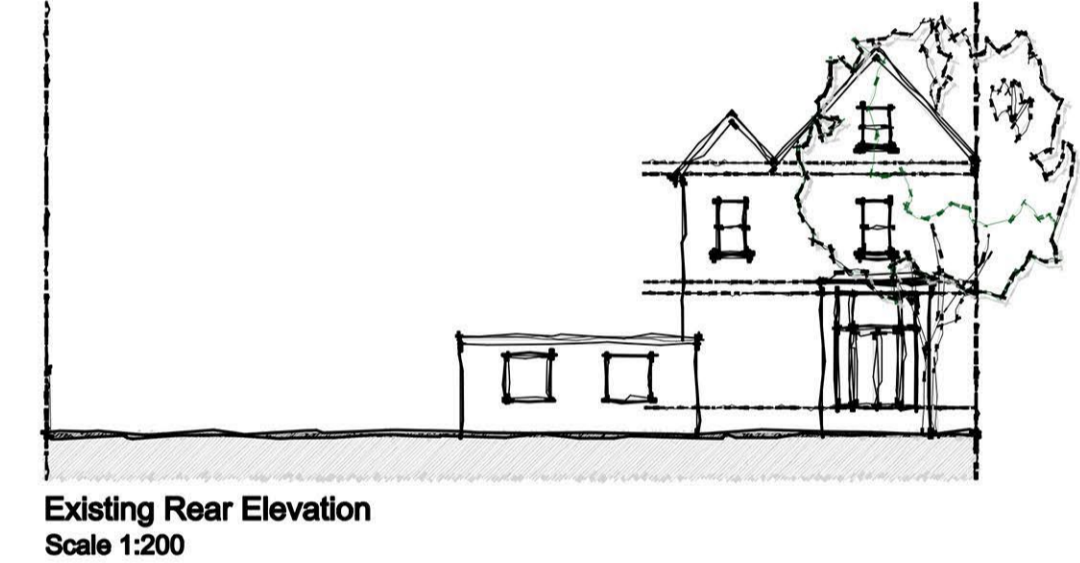
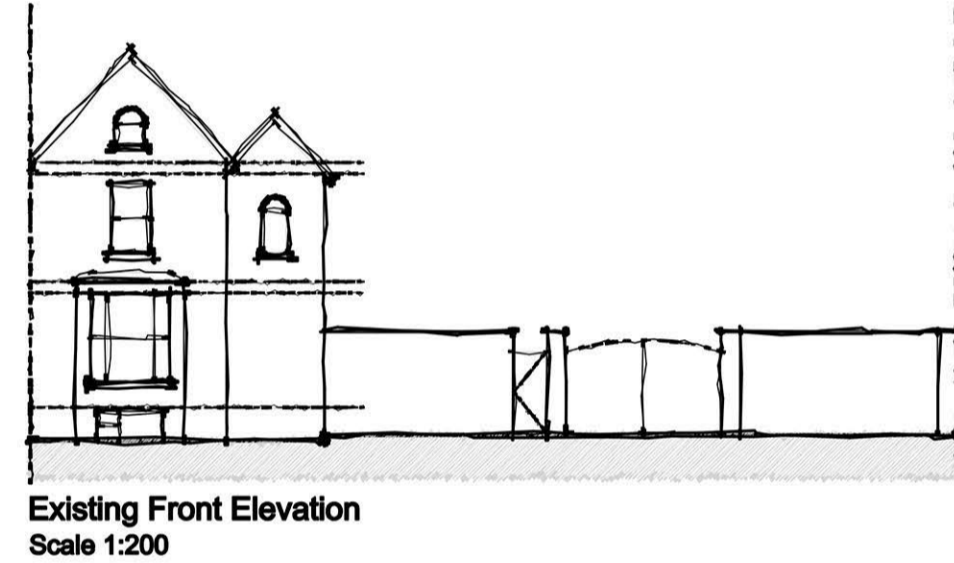
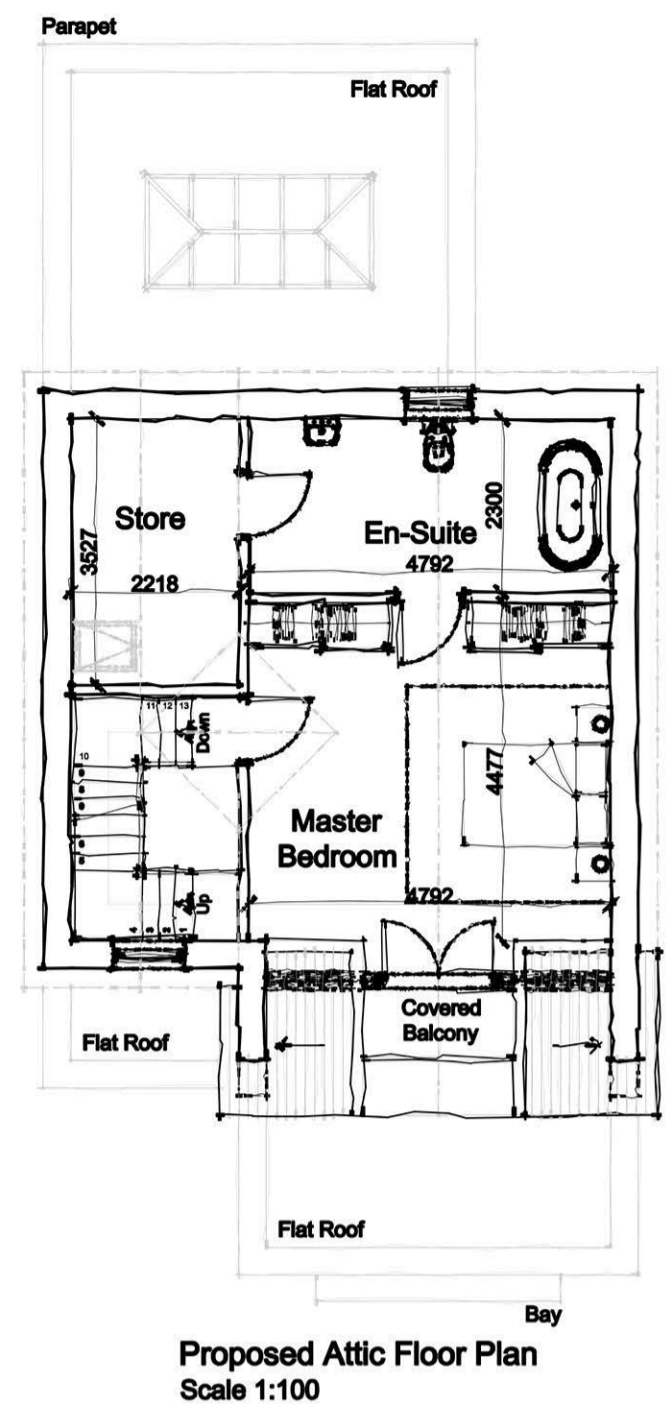


Rev	Amendment	Drawn	Check
P01	Scheme Amendments	20.05.25	20.05.25
P02	Scheme Amendments	04.06.25	04.06.25
P03	Scheme Amendments	02.07.25	02.07.25
P04	Atic Floor and Elevations amendments	22.09.25	22.09.25
P05	Scheme Amendments	23.02.26	23.02.26
P06	Scheme Amendments	18.03.26	18.03.26

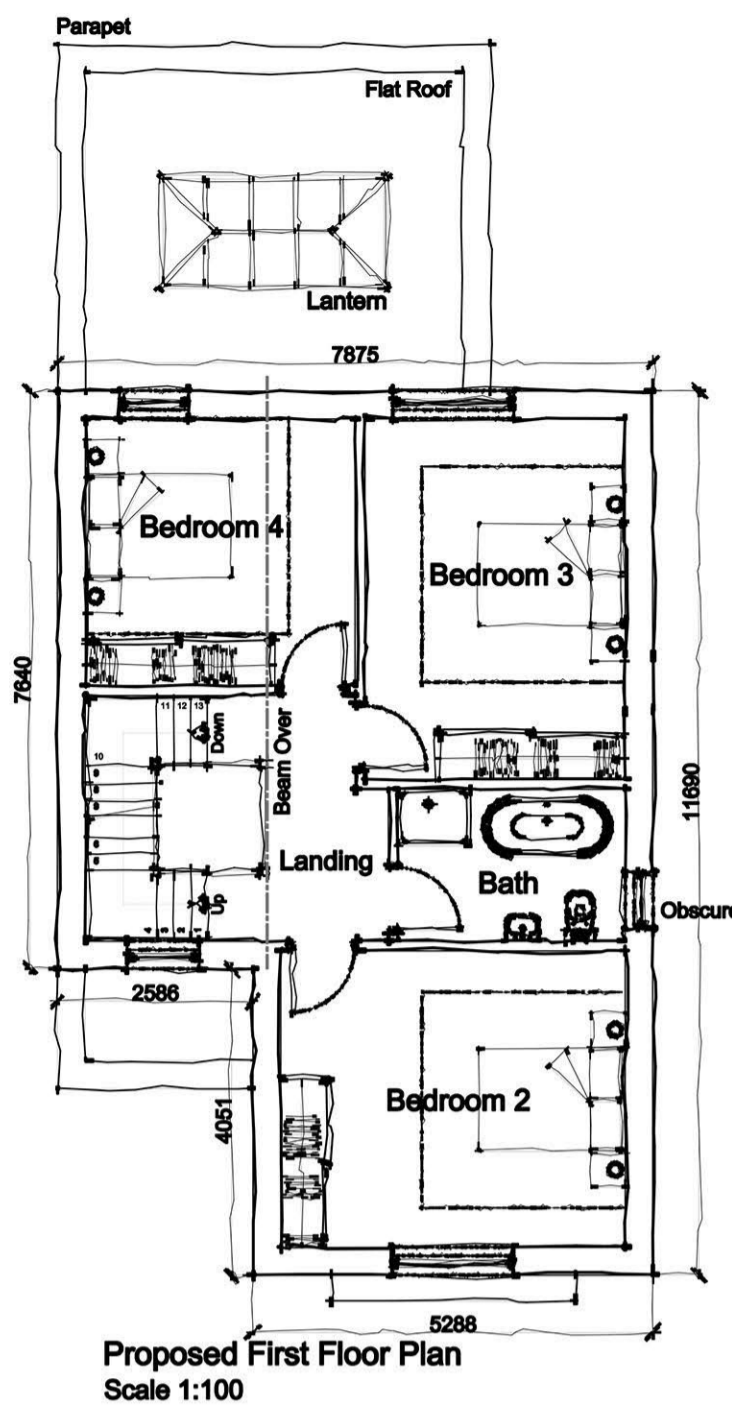

TREE LEGEND:

T1	Monkey Puzzle (Araucaria Araucana) Min 25mm Girth
T2	Silver Birch (Betula Pendula) Min 25mm Girth
T3	Cherry Plum (Prunus Serotina) Min 25mm Girth
T4	Cherry Plum (Prunus Serotina) Min 25mm Girth

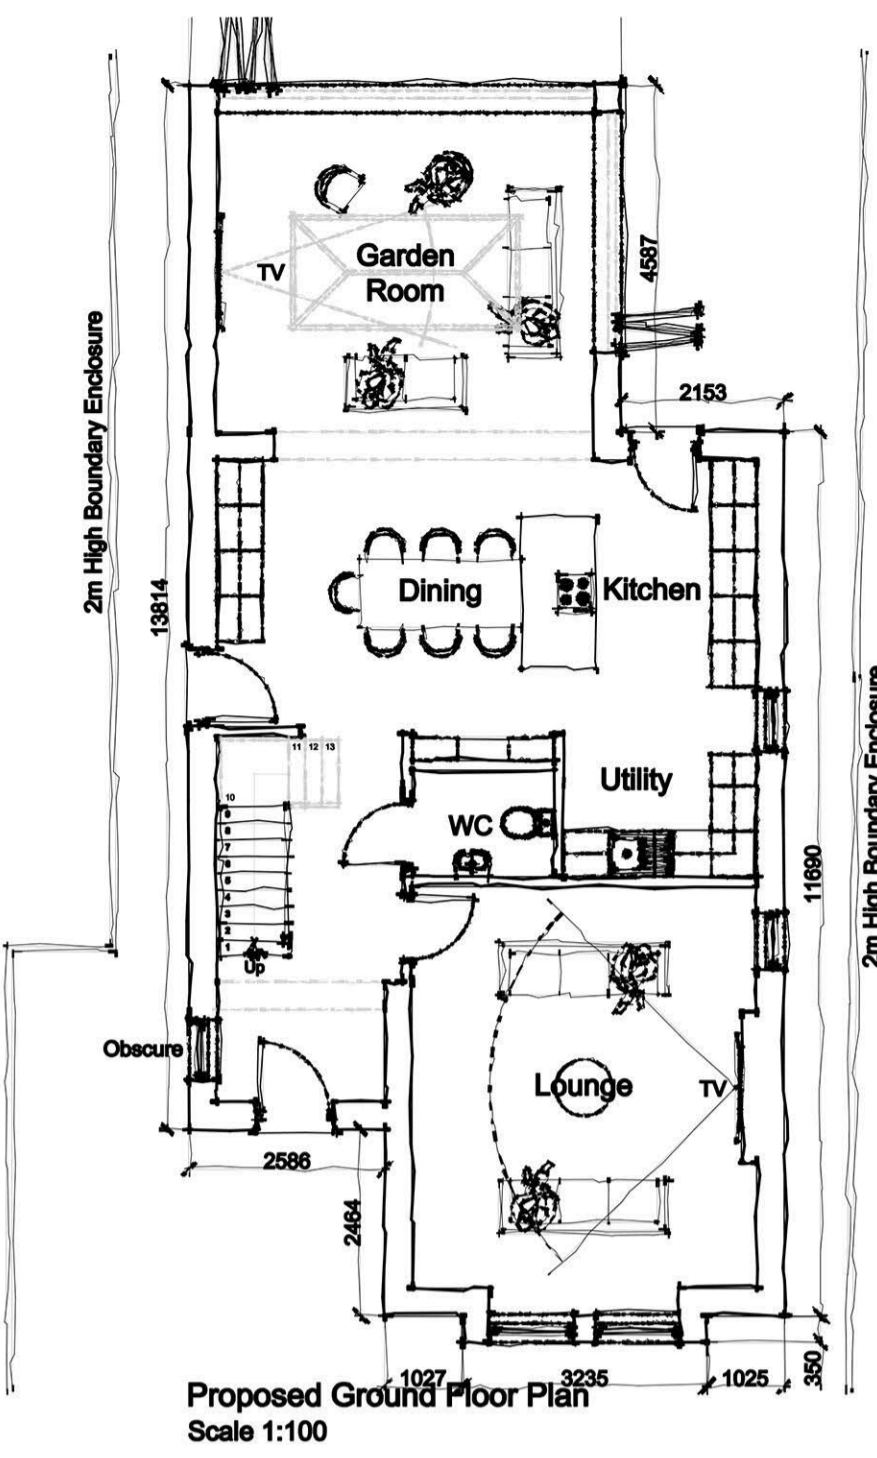

RA
Revival Architecture
Dream. Plan. Begin.

revivalarchitecture.co.uk 0151 702 6700

Do not scale from this drawing. Use figured dimensions only, which are displayed in millimeters unless stated otherwise. The contractor is requested to check all dimensions before work is put in hand. Any discrepancies within the drawing should be reported prior to commencement of works.

This drawing is copyright and remains the property of Revival Architecture Ltd. This drawing must only be used for the purpose for which it is supplied and its contents must not be reproduced for any purpose without written permission.

Project: 34 Church Road, Roby
Client: Mr Liam Shaw
Title: Proposed Plans & Elevations
Date: 17.01.25
Drawn: CW
Check: SRD
Scale@A1: 1:100
Revision: P06
Status: Planning

Drawing Number:

2064-RA-XX-XX-DR-A-0110

Proposed Site Plan
Scale 1:200



Proposed Front Elevation (Street Scene)
Scale 1:200

Jacqueline Court