



Lockable Timber Gate


Maisonettes Bike Store Front Elevation
Plots 103-106,109-116,117-122 & 1123-128

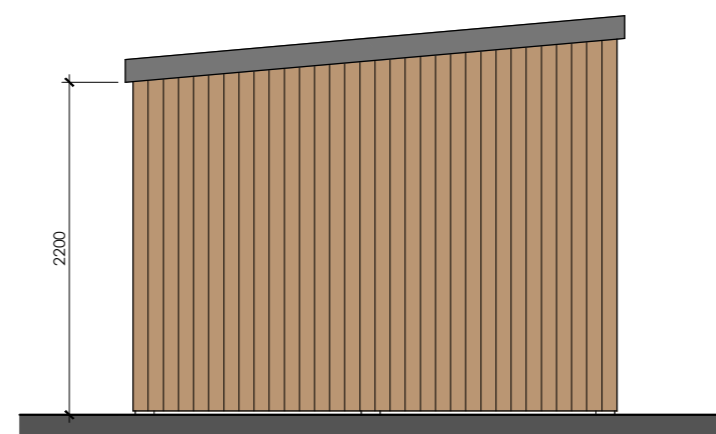


Maisonettes Bike Store Side Elevation
Plots 103-106,109-116,117-122 & 1123-128

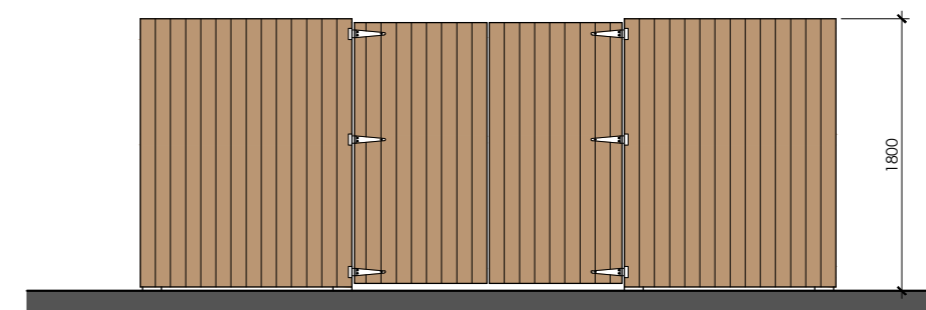


Maisonettes Bin Store Front Elevation
Plots 103-106,109-116,117-122 & 1123-128

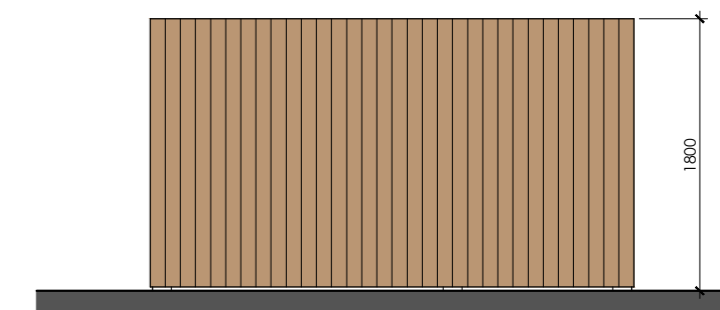


Maisonettes Bin Store Side Elevation
Plots 103-106,109-116,117-122 & 1123-128

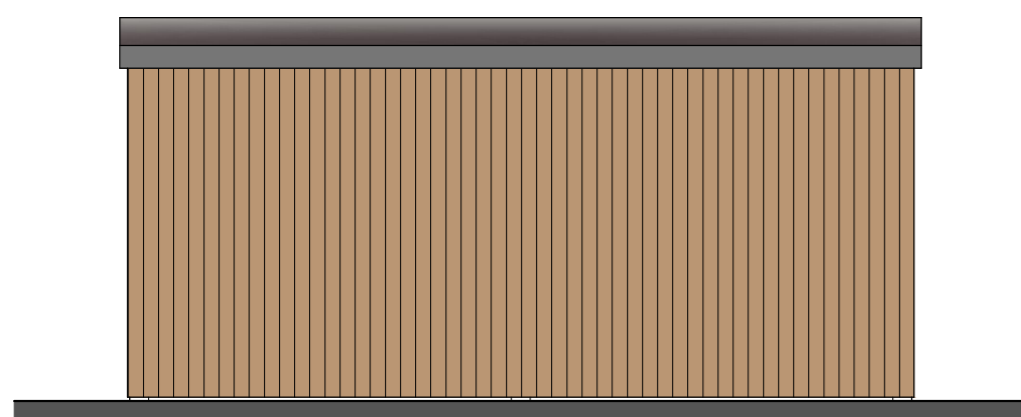


Maisonettes Bike Store Rear Elevation
Plots 103-106,109-116,117-122 & 1123-128

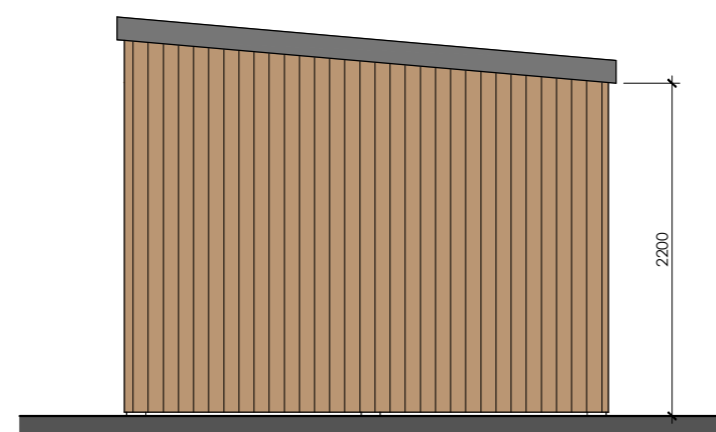


Maisonettes Bike Store Side Elevation
Plots 103-106,109-116,117-122 & 1123-128

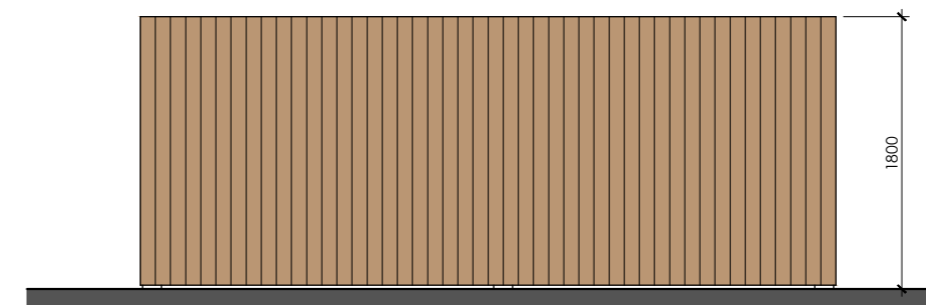

Maisonettes Bin Store Rear Elevation
Plots 103-106,109-116,117-122 & 1123-128

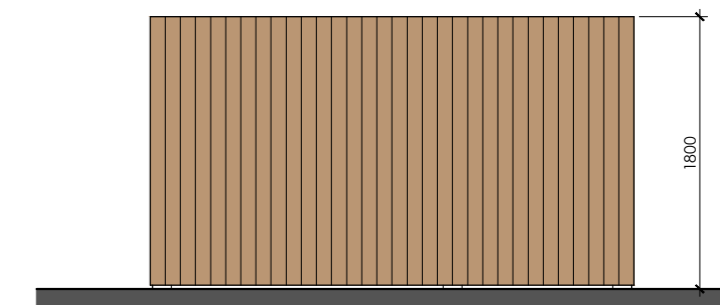


Maisonettes Bin Store Side Elevation
Plots 103-106,109-116,117-122 & 1123-128

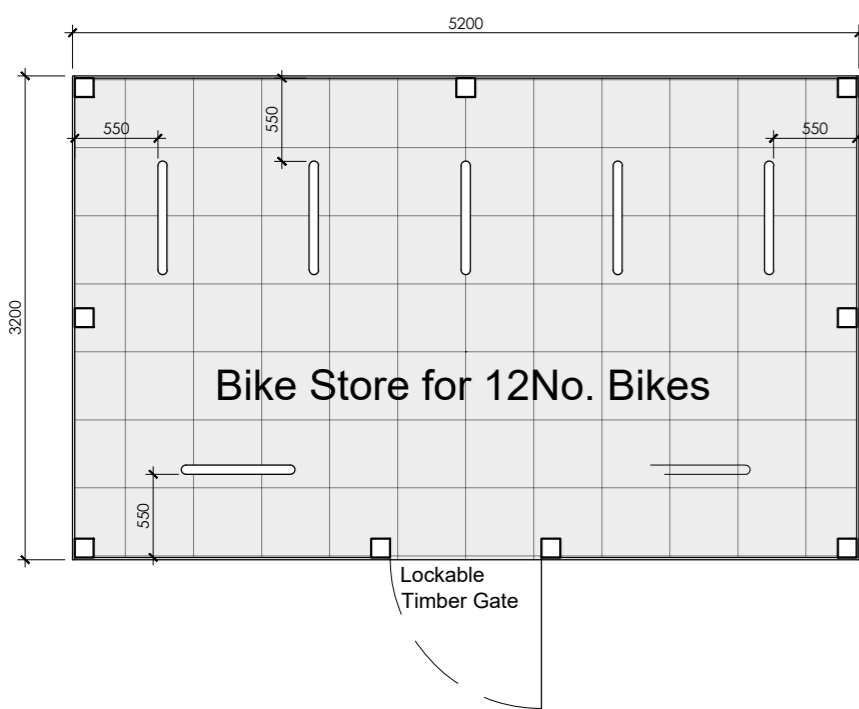

Maisonettes Bin Store Floor Plan
Plots 103-106,109-116,117-122 & 1123-128

PAVING
450x450mm grey flags laid on 25mm 1:4 lime mortar bed. 100mm consolidated hardcore with blinding to level surface.

22mm thick plywood sheet screw fixed to softwood trusses and covered with grey roofing felt. Roofing felt to be stretched over plywood surface and nailed with 13 x 3 galvanised roofing nails.

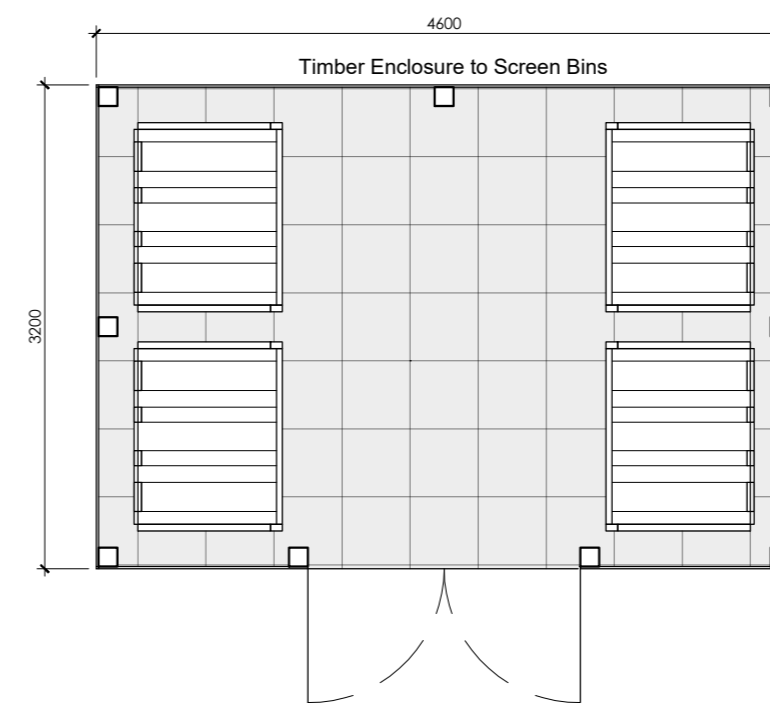

Maisonettes Bin Store Floor Plan
Plots 103-106,109-116,117-122 & 1123-128

PAVING
450x450mm grey flags laid on 25mm 1:4 lime mortar bed. 100mm consolidated hardcore with blinding to level surface.

A	NOV.25	SHW	SCALE BAR ADDED.
REV	DATE	DRAWN	DESCRIPTION
TITLE: MAISONNETTES BIKE & BIN STORES FLOOR PLANS & ELEVATIONS			
		Breck Homes 20 Sceptre Court Bamber Bridge Preston PR5 6AW tel: 01253 587 010 web: www.breck.co.uk/homes hello@breck.co.uk	
PROJECT: SOUTHDEAN ROAD, KNOWSLEY			
DATE: SEPT.25	SCALE: 1:50 @ A2	JOB REF: -	DRAWING NUMBER: P29 Southdean Road / Maisonettes Bike & Bin Stores
			REV: A