

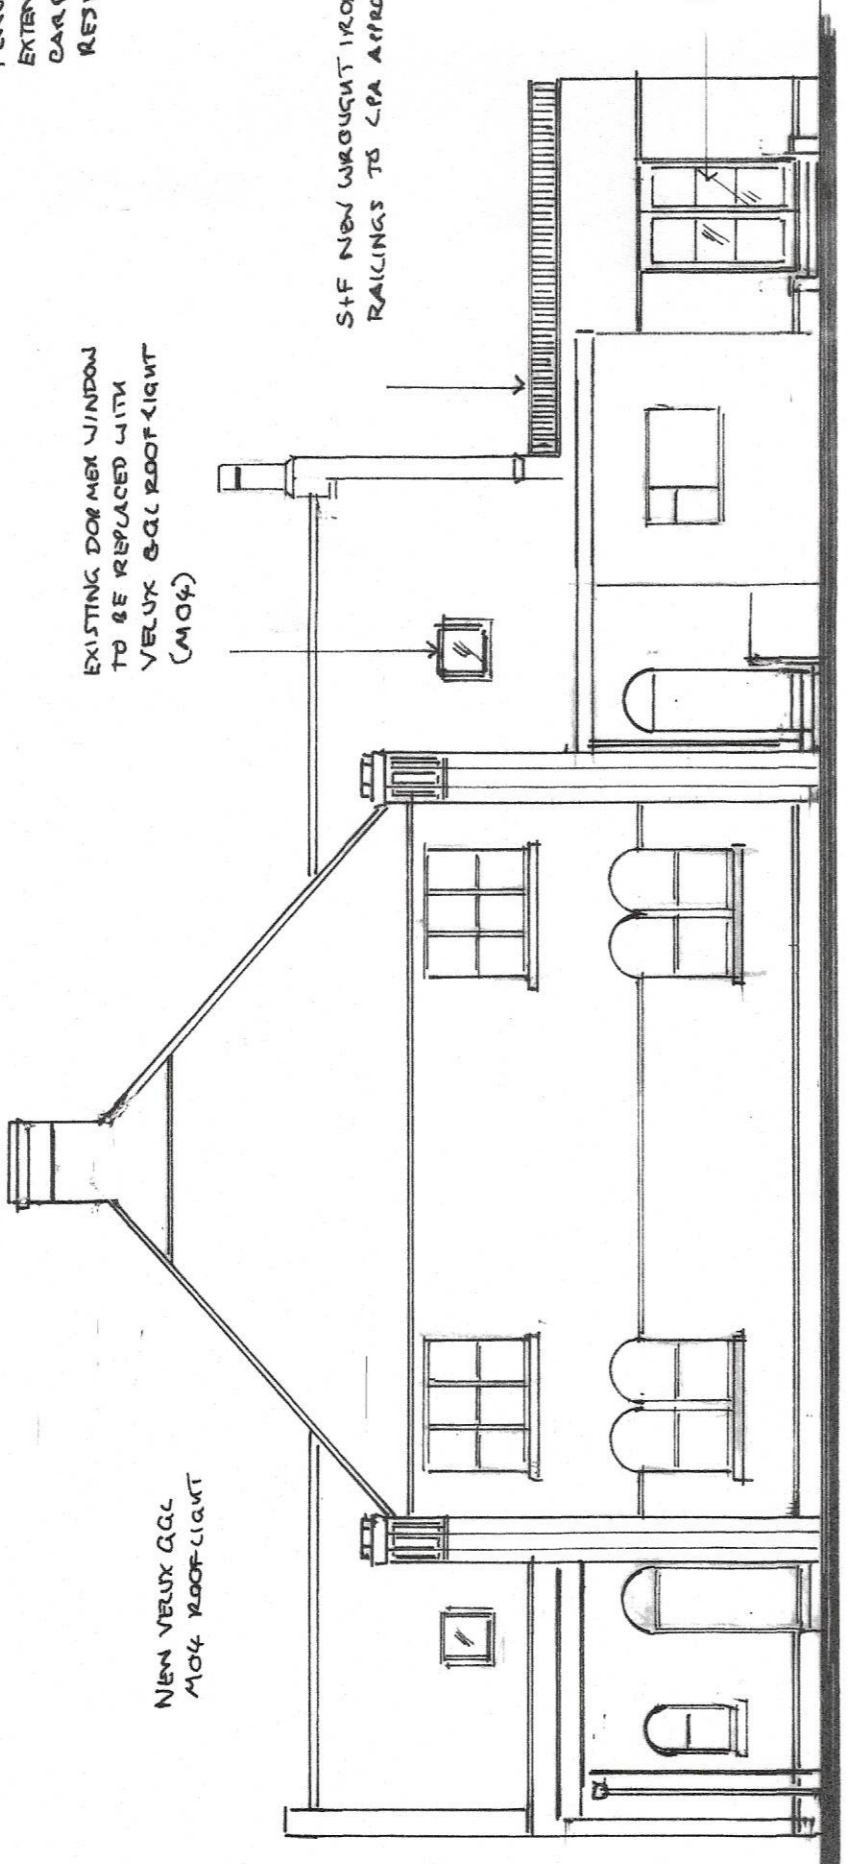


SITE PLAN 1:500

NOTE: LAYOUT OF CAR PARKING AREA SUBJECT TO EXISTING TREE LOCATIONS.

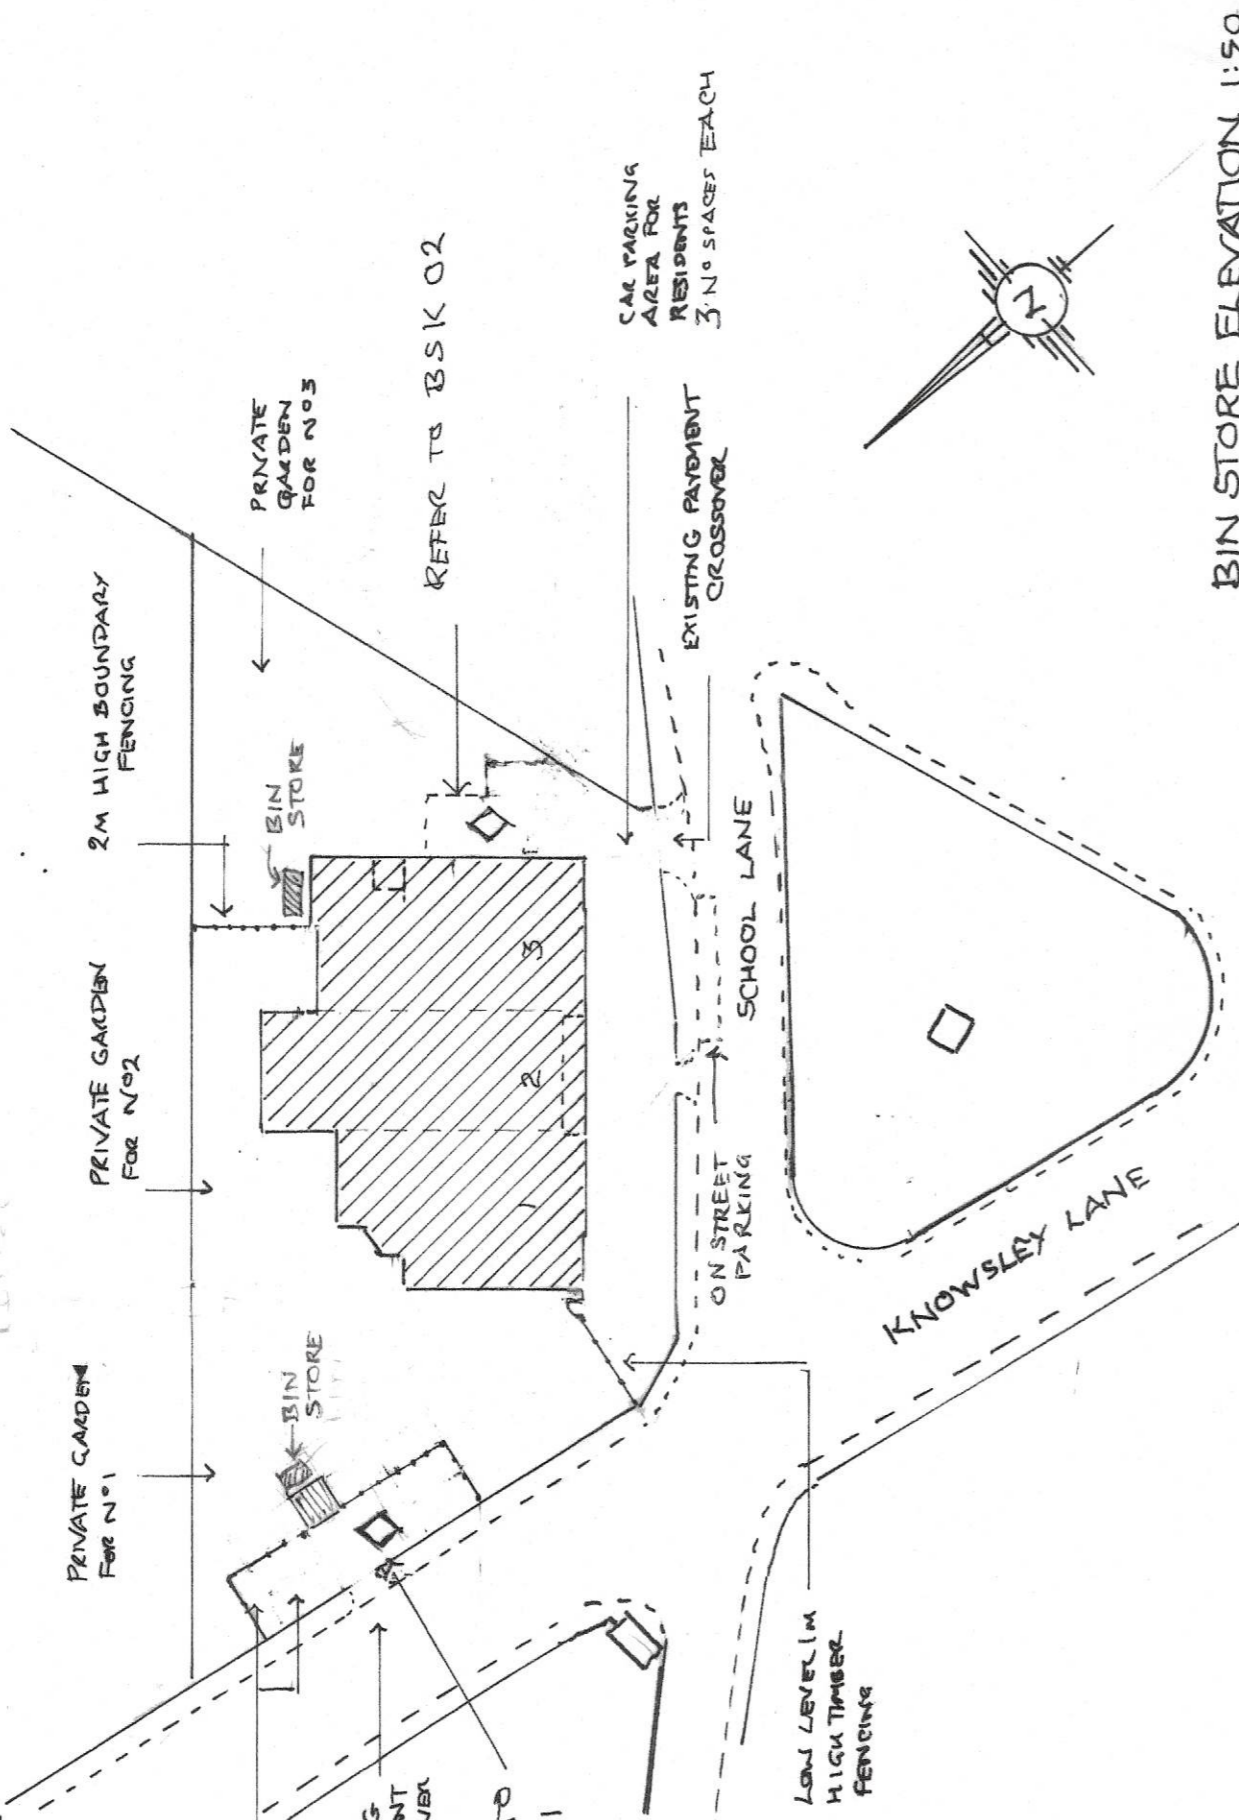


NORTH WEST ELEVATION 1:100

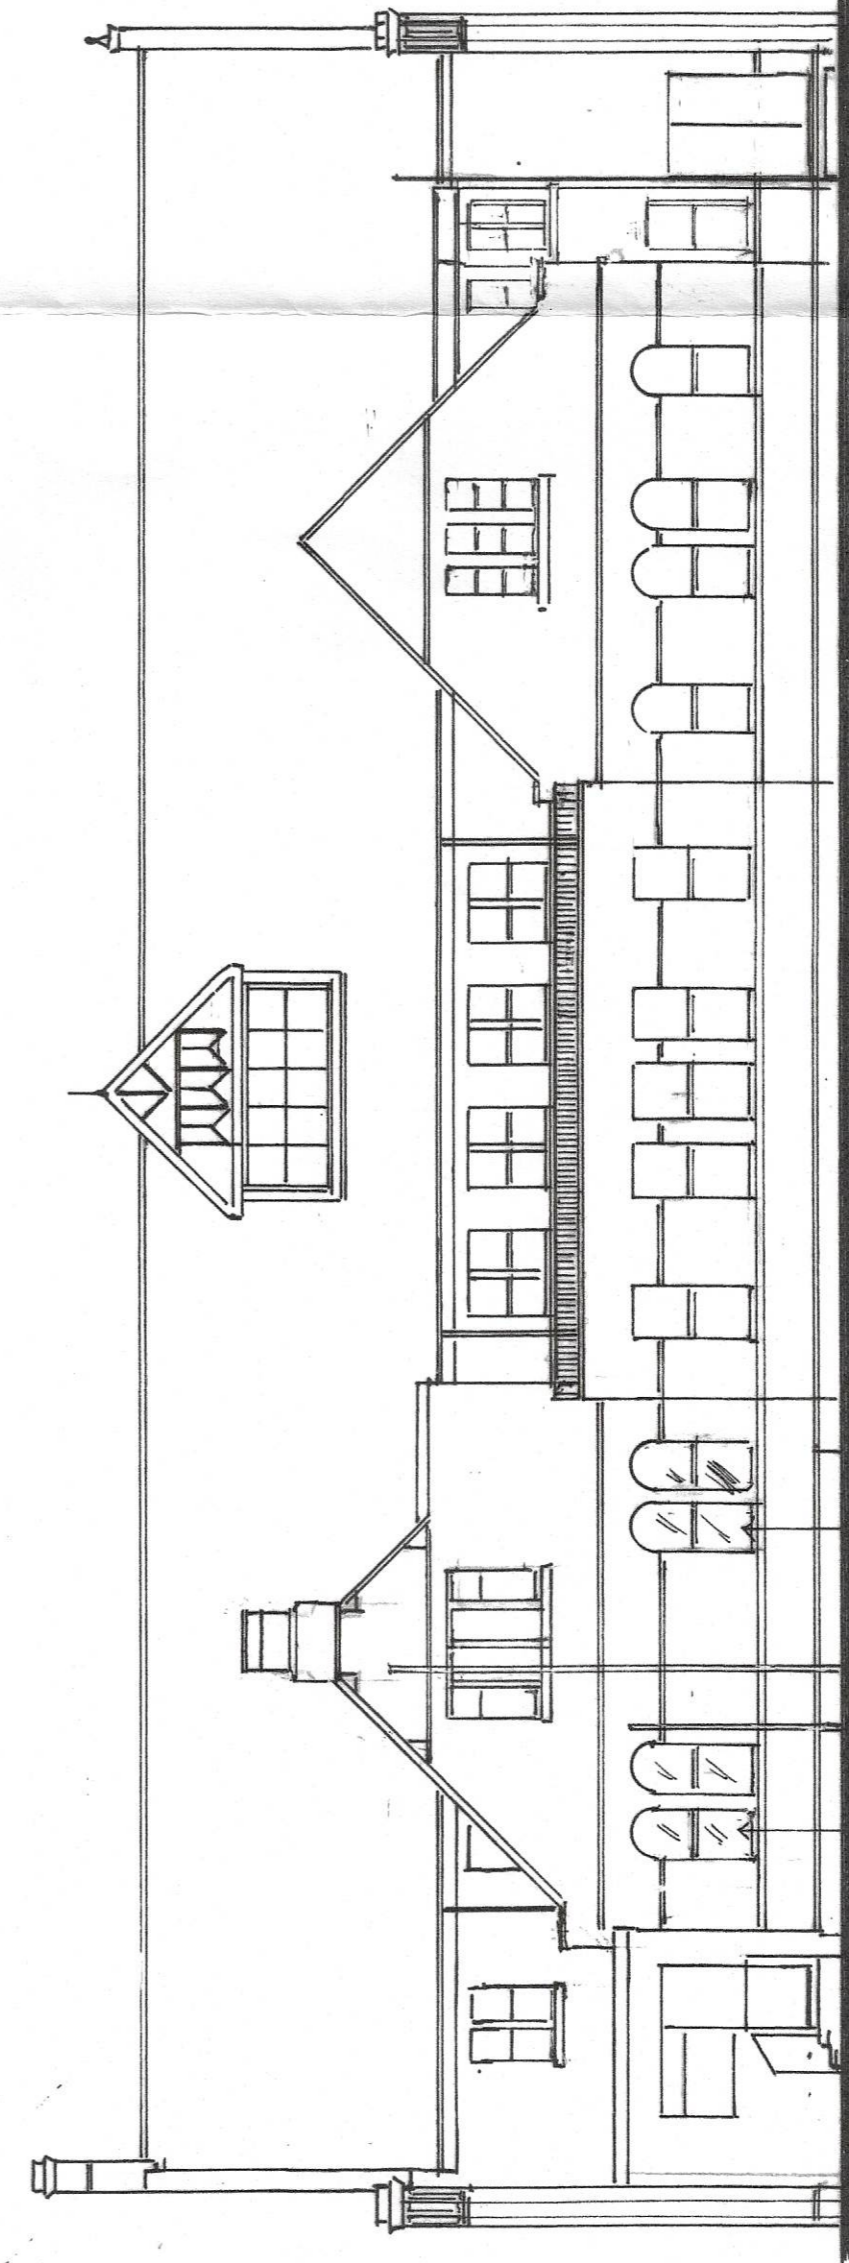


REAR ELEVATION 1:100


BOUNDARY FENCE 1:50

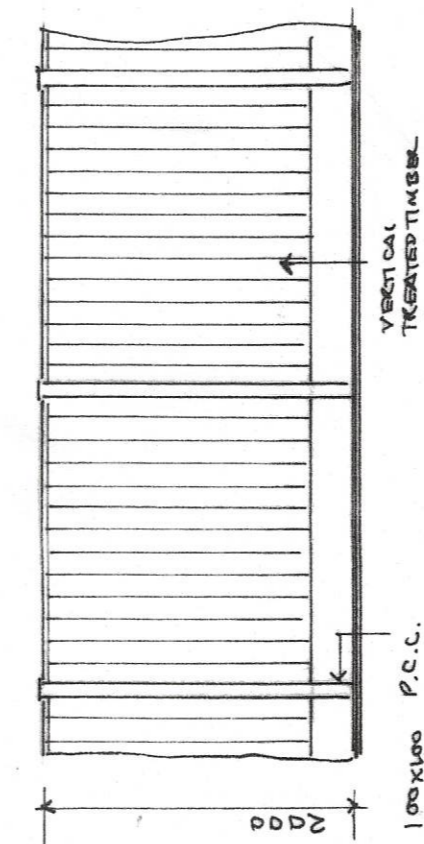

LOW LEVEL FENCE 1:50

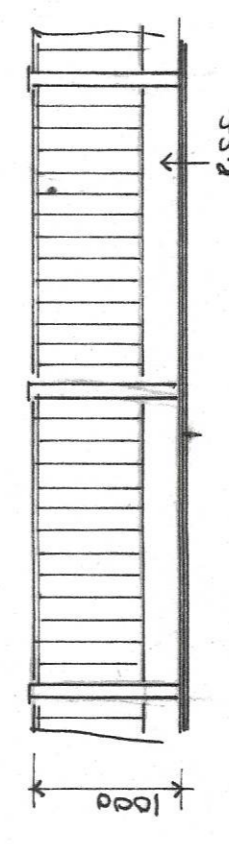

BIN STORE ELEVATION 1:50

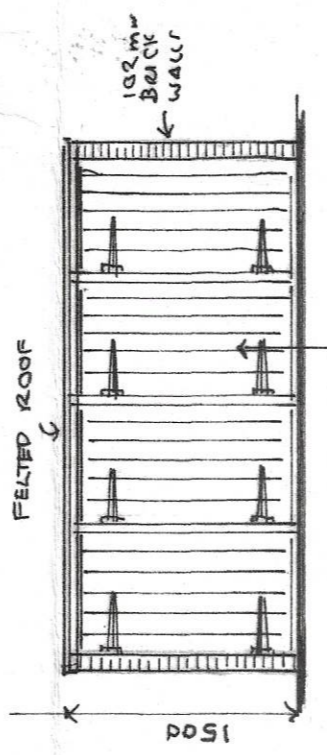

CLIENT	MR. B. MAGUIRE	
SCHEME	CONVERSION OF FORMER HALL INTO RESIDENTIAL ACCOMMODATION	
ADDRESS	KNOWSLEY VILLAGE HALL SCHOOL LANE KNOWSLEY VILLAGE	
DRAWING NUMBER	PROPOSED	REV B
DATE	JAN 2024	DRAWN
SCALE	1:100	CHECKED

