



1:100

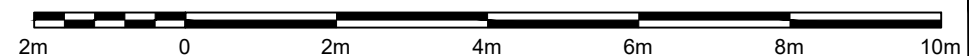

		CLIENT JTL	
		PROJECT 601 Princess Drive Page Moss, Huyton Liverpool L14 9ND	
DRAWING TITLE PROPOSED PLANS FIRST FLOOR - OPTION 5			
SCALE 1:100@A3	DRAWN BY EH	CHECKED IS	DATE 08/10/2025
DRAWING NUMBER 1566_PR02.5		REVISION -	
REV	AMENDMENT	DATE	CHKD
<p>Note: This drawing is copyright and remains the property of Trinovant Surveyors. The contractor is responsible for verifying all dimensions and measurements on-site prior to commencement of works. These drawings must not be solely relied upon for pricing or design purposes. Any discrepancies between the drawings and site conditions must be reported immediately. Trinovant Building Surveyors Limited accepts no liability for inaccuracies or omissions within the drawings.</p>			