



1 Existing
1 : 200



2 Proposed
1 : 200



CLIENT:

Thi Le

REV

DESCRIPTION

DATE

Project Name

Enter address here

Site Layout Plan

REVISION



DIOGEL

Your Home, Your Safe Place, Your World
adam@diogelarchitecture.co.uk / +44 (0)1248 800 321

SCALE: 1 : 200


DRAWN: BA

JOB / DRAWING No.


1543-02-02-02

© Copyright Diogel Architecture. All dimensions to be checked and verified on site. This drawing is to be read in conjunction with all other relevant drawings and specifications. Any discrepancies in the drawings are to be reported immediately to Diogel Architecture. This drawing is not to be used for construction or sales purposes unless marked 'issued for construction'.


Dimensions and area schedules are subject to change.

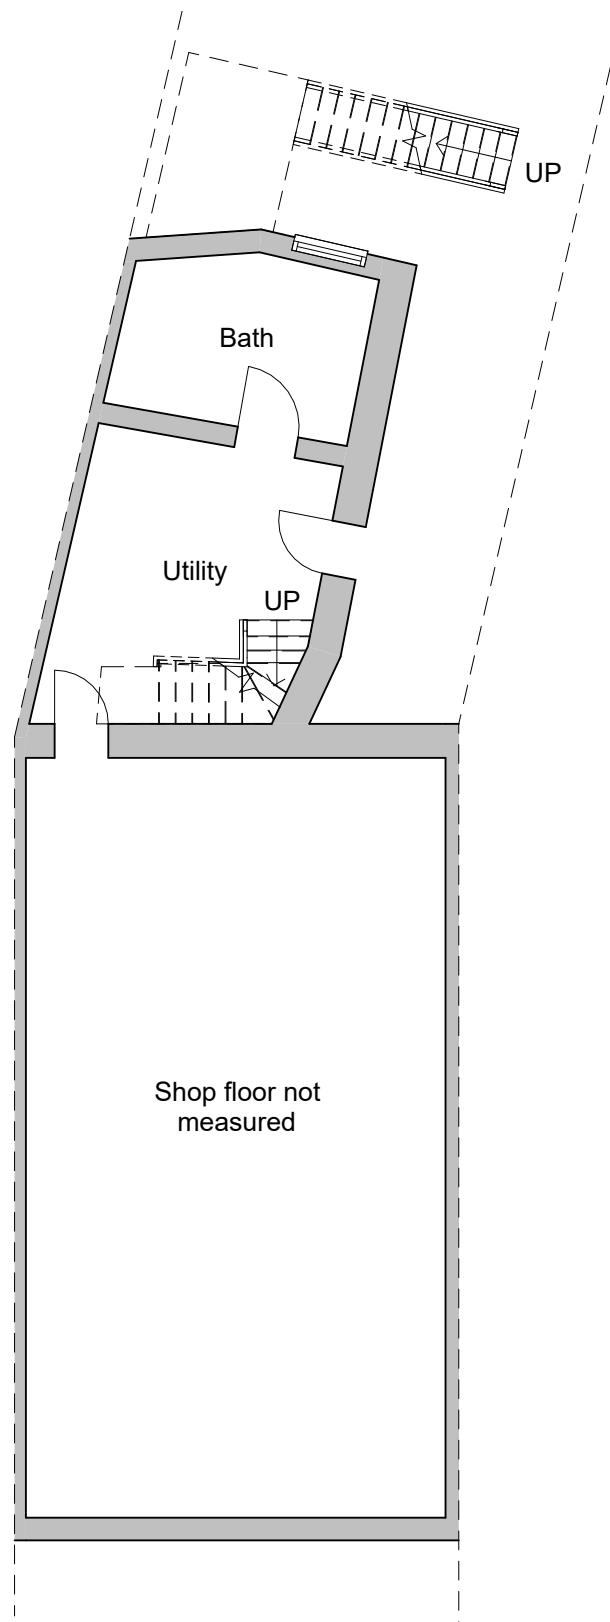


1 **Ground Floor**
1 : 100

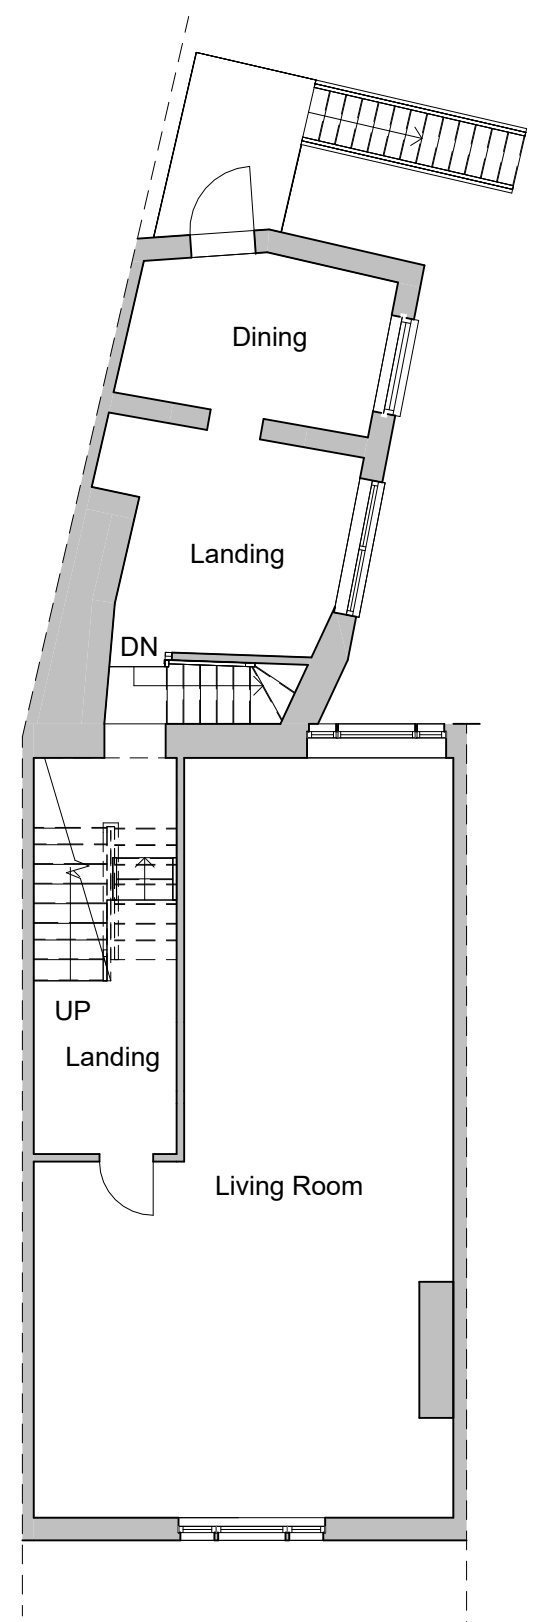

2 **First Floor**
1 : 100

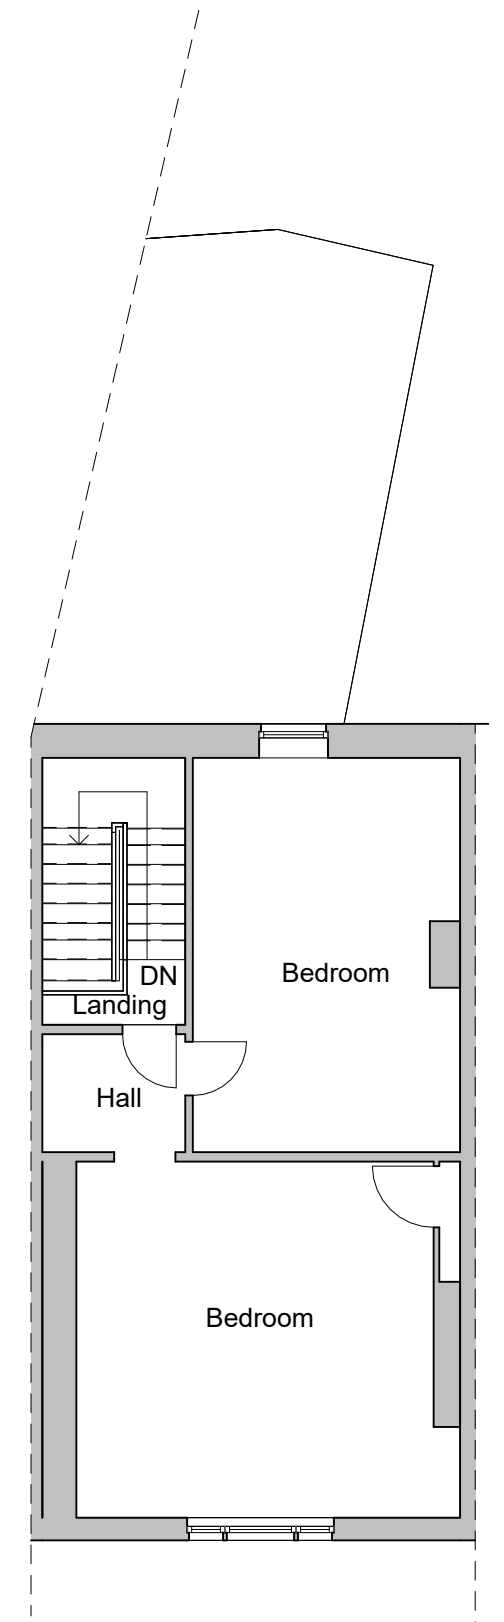

3 **Second Floor**
1 : 100

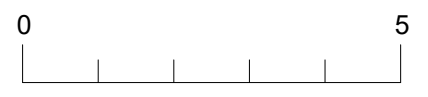

CLIENT: Thi Le

DIOGEL

Your Home, Your Safe Place, Your World
adam@diogelarchitecture.co.uk / +44 (0)1248 800 321

© Copyright Diogel Architecture. All dimensions to be checked and verified on site. This drawing is to be read in conjunction with all other relevant drawings and specifications. Any discrepancies in the drawings are to be reported immediately to Diogel Architecture. This drawing is not to be used for construction or sales purposes unless marked 'Issued for construction'.
Dimensions and area schedules are subject to change.

REV	DESCRIPTION	DATE


Project Name
Enter address here
Existing Plans

SCALE: 1 : 100


DRAWN: MP

JOB / DRAWING No.
1543-02-03-01


REVISION

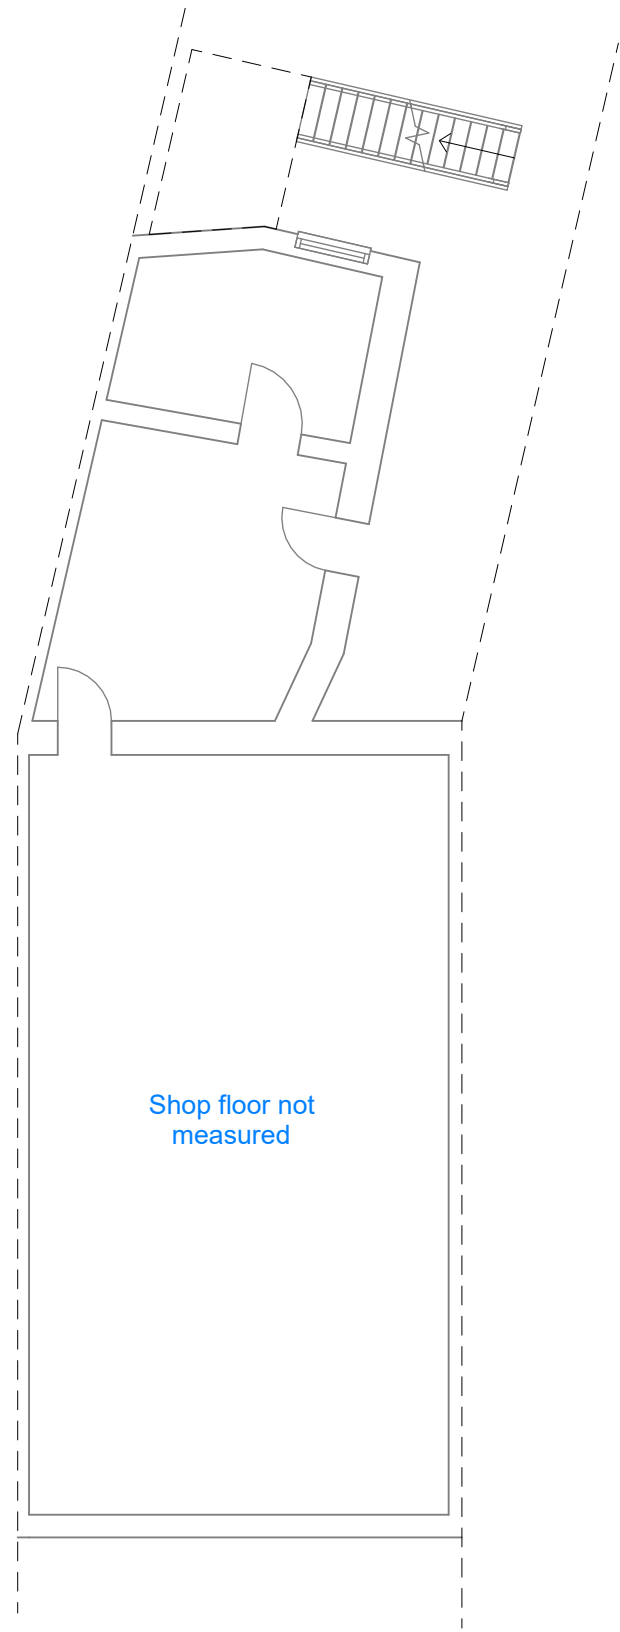


1 **Ground Floor**
1 : 100

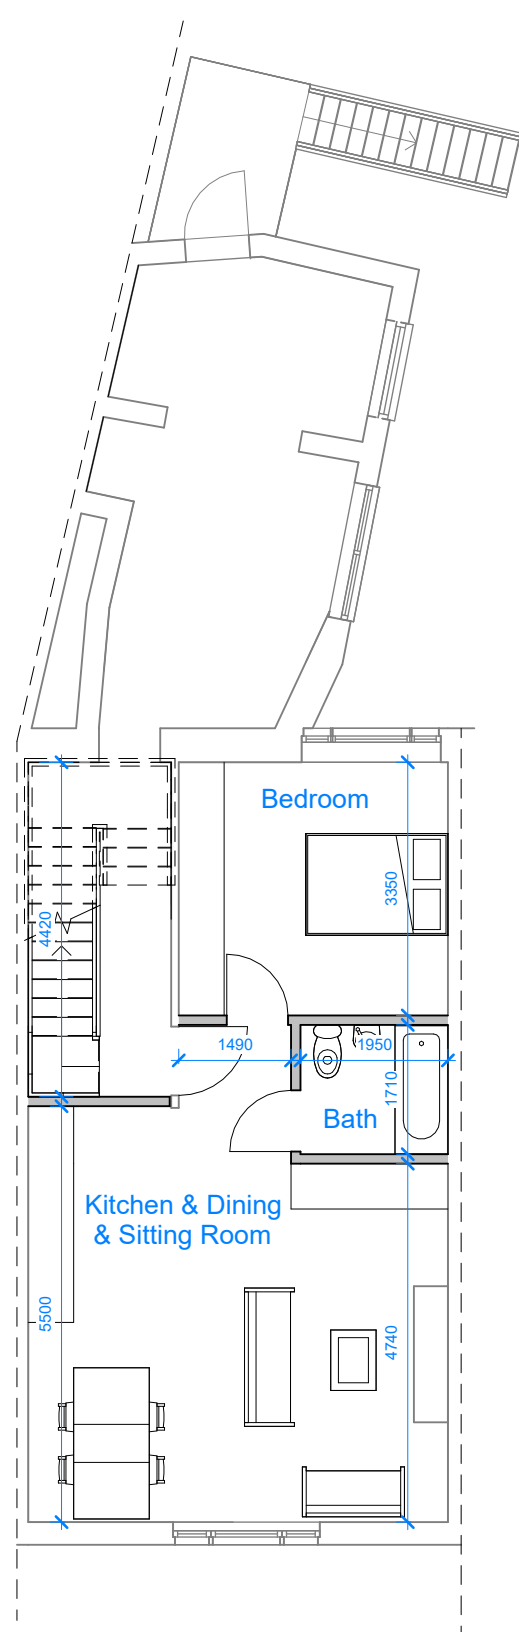

2 **First Floor**
1 : 100

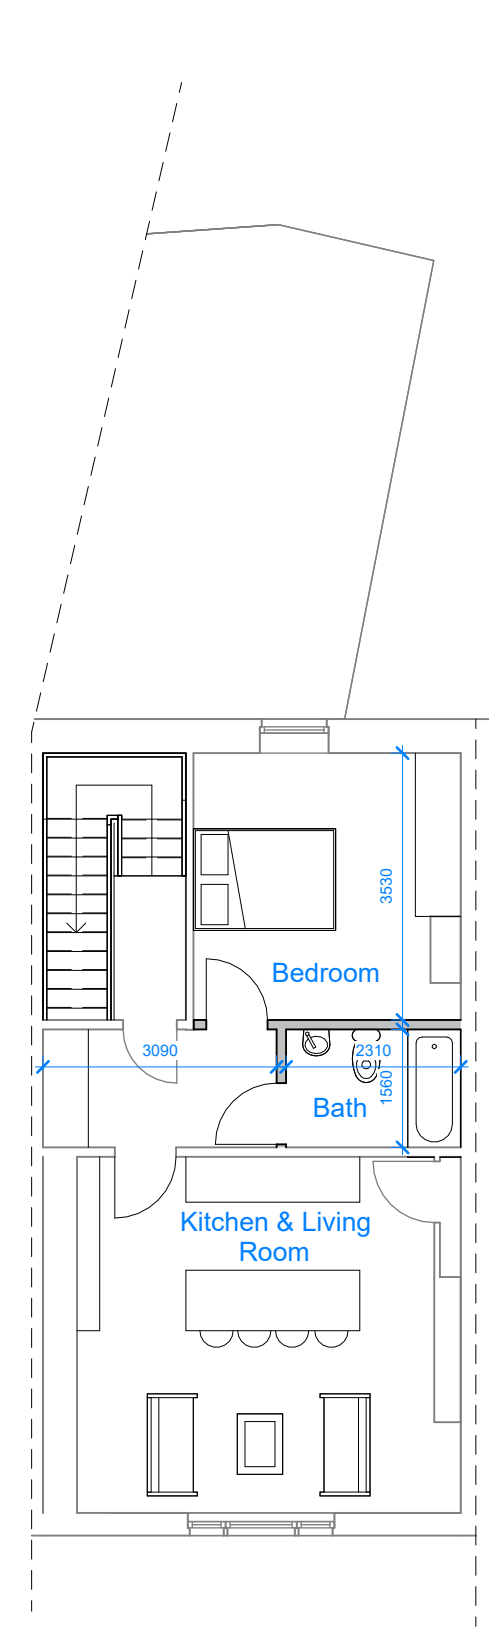


3 **Second Floor**
1 : 100

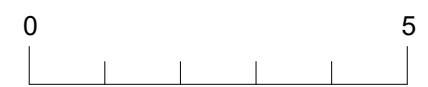

CLIENT: Thi Le	REV	DESCRIPTION	DATE	Project Name Enter address here Proposed Plans	REVISION ○
<p>© Copyright Diogel Architecture. All dimensions to be checked and verified on site. This drawing is to be read in conjunction with all other relevant drawings and specifications. Any discrepancies in the drawings are to be reported immediately to Diogel Architecture. This drawing is not to be used for construction or sales purposes unless marked 'issued for construction'.</p> <p>Dimensions and area schedules are subject to change.</p>	<p>DIOGEL</p> <p>Your Home, Your Safe Place, Your World adam@diogelarchitecture.co.uk / +44 (0)1248 800 321</p>			SCALE: 1 : 100 DRAWN: BA	JOB / DRAWING No. 1543-02-03-02



1 **Front**
1 : 100

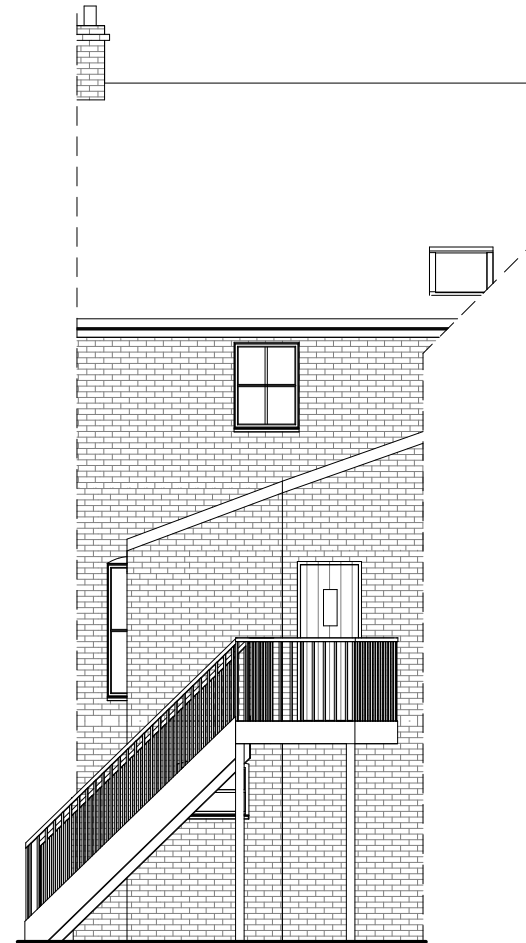

2 **Rear**
1 : 100



CLIENT:

Thi Le

REV

DESCRIPTION

DATE

Project Name
Enter address here
Existing Elevations

REVISION



DIOGEL

Your Home, Your Safe Place, Your World
adam@diogelarchitecture.co.uk / +44 (0)1248 800 321

SCALE: 1 : 100

DRAWN: BA

JOB / DRAWING No.


1543-02-04-01

© Copyright Diogel Architecture. All dimensions to be checked and verified on site. This drawing is to be read in conjunction with all other relevant drawings and specifications. Any discrepancies in the drawings are to be reported immediately to Diogel Architecture. This drawing is not to be used for construction or sales purposes unless marked 'Issued for construction'.

Dimensions and area schedules are subject to change.



1 **Front**
1 : 100

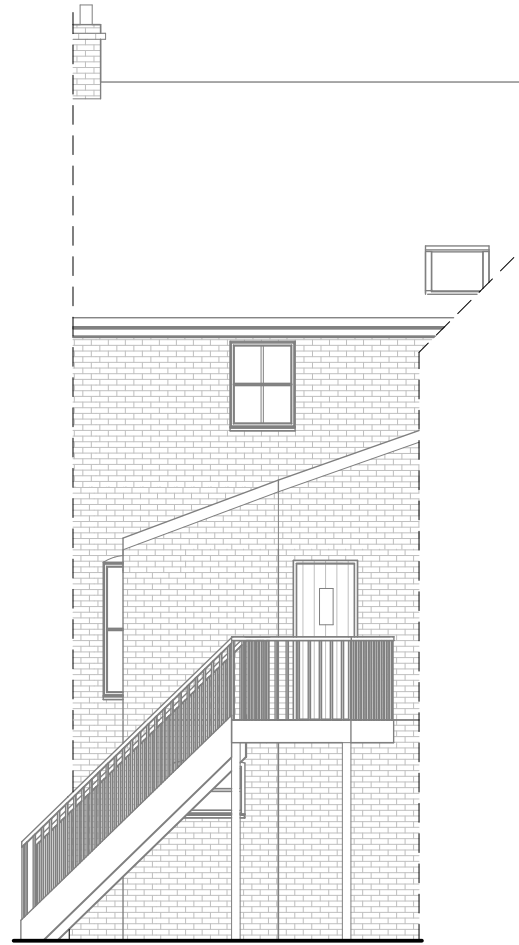

2 **Rear**
1 : 100



CLIENT: Thi Le

DIOGEL
Your Home, Your Safe Place, Your World
adam@diogelarchitecture.co.uk / +44 (0)1248 800 321

REV	DESCRIPTION	DATE

Project Name
Enter address here
Proposed Elevations

REVISION



SCALE: 1 : 100

DRAWN: BA

JOB / DRAWING No.

1543-02-04-02

© Copyright Diogel Architecture. All dimensions to be checked and verified on site. This drawing is to be read in conjunction with all other relevant drawings and specifications. Any discrepancies in the drawings are to be reported immediately to Diogel Architecture. This drawing is not to be used for construction or sales purposes unless marked 'Issued for construction'.
Dimensions and area schedules are subject to change.