




1 **Front**
1 : 100

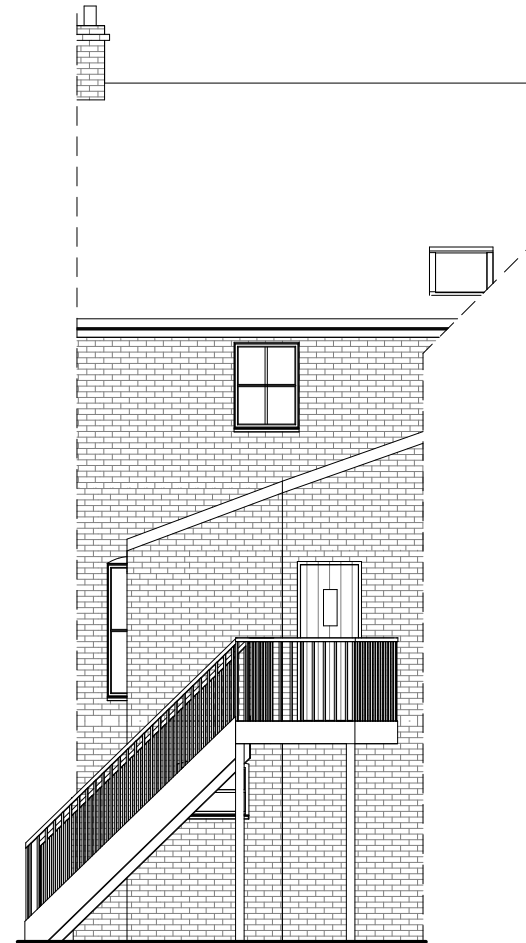

2 **Rear**
1 : 100



CLIENT:

Thi Le

REV

DESCRIPTION

DATE

Project Name

Enter address here

Existing Elevations

REVISION



DIOGEL

Your Home, Your Safe Place, Your World
adam@diogelarchitecture.co.uk / +44 (0)1248 800 321

SCALE: 1 : 100

DRAWN: BA

JOB / DRAWING No.

1543-02-04-01

© Copyright Diogel Architecture. All dimensions to be checked and verified on site. This drawing is to be read in conjunction with all other relevant drawings and specifications. Any discrepancies in the drawings are to be reported immediately to Diogel Architecture. This drawing is not to be used for construction or sales purposes unless marked 'Issued for construction'.

Dimensions and area schedules are subject to change.