




1 **Ground Floor**
1 : 100

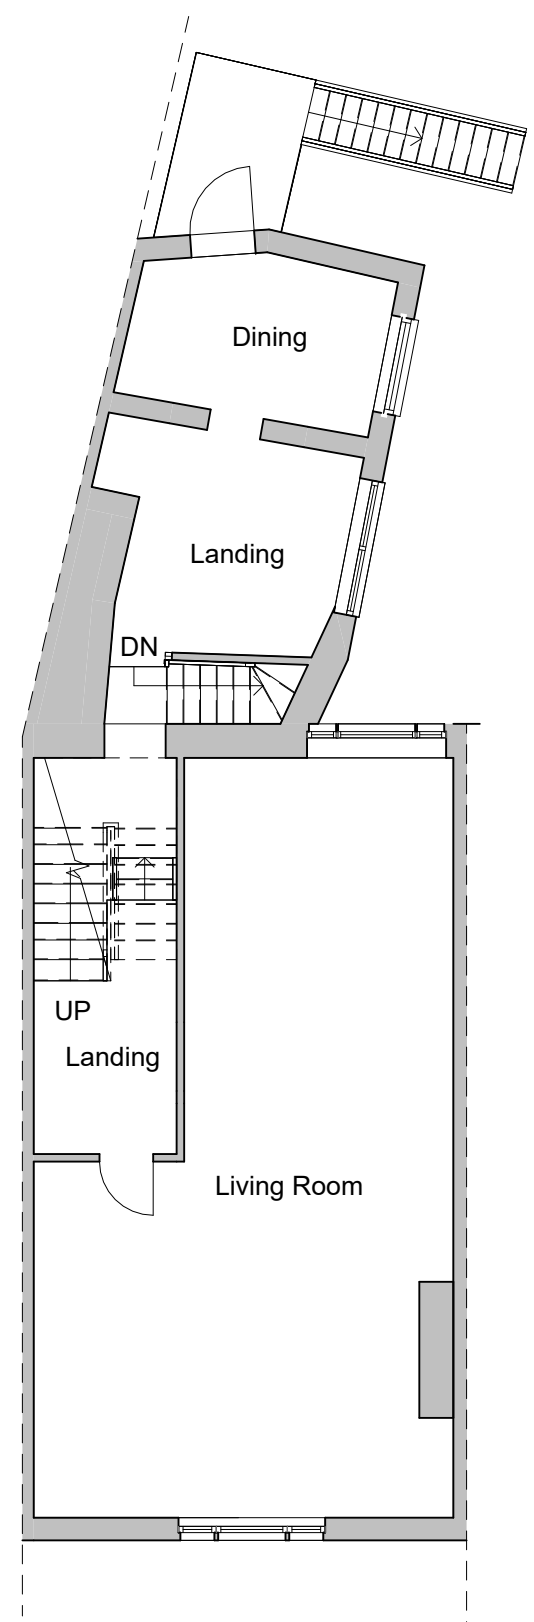

2 **First Floor**
1 : 100

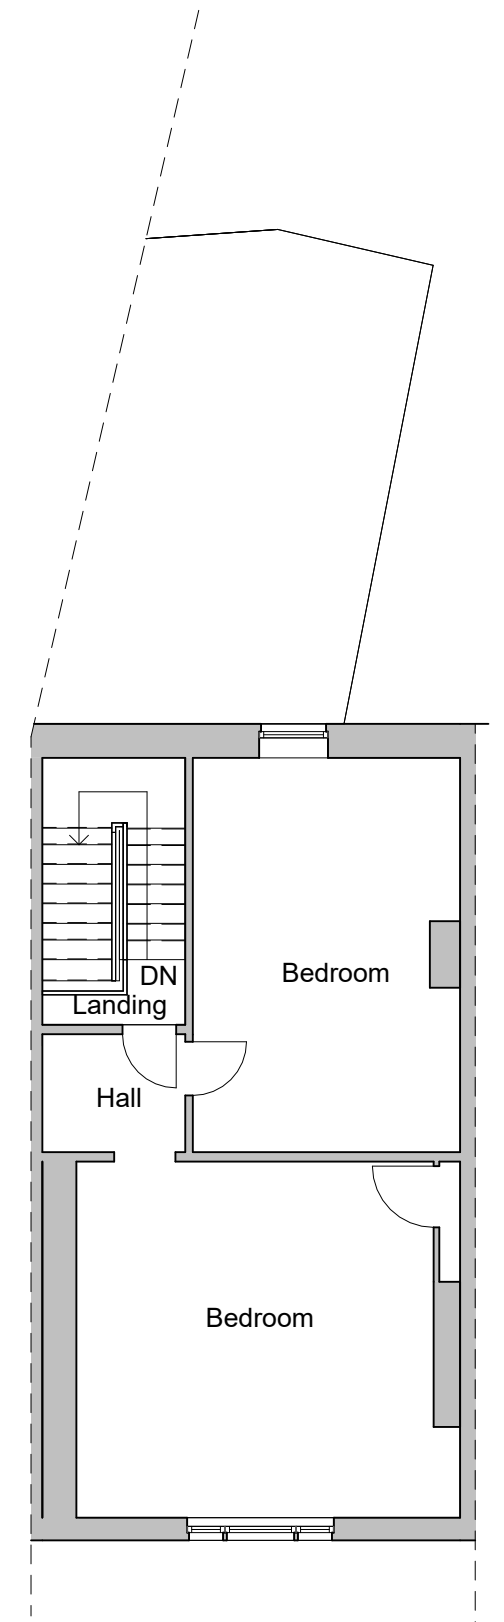

3 **Second Floor**
1 : 100

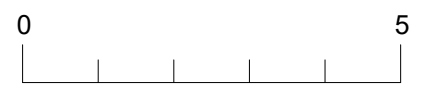

CLIENT: Thi Le

DIOGEL

Your Home, Your Safe Place, Your World
adam@diogelarchitecture.co.uk / +44 (0)1248 800 321

© Copyright Diogel Architecture. All dimensions to be checked and verified on site. This drawing is to be read in conjunction with all other relevant drawings and specifications. Any discrepancies in the drawings are to be reported immediately to Diogel Architecture. This drawing is not to be used for construction or sales purposes unless marked 'Issued for construction'.
Dimensions and area schedules are subject to change.

REV	DESCRIPTION	DATE

Project Name
Enter address here
Existing Plans

SCALE: 1 : 100

DRAWN: MP

JOB / DRAWING No.
1543-02-03-01

REVISION