




1 **Ground Floor**
1 : 100

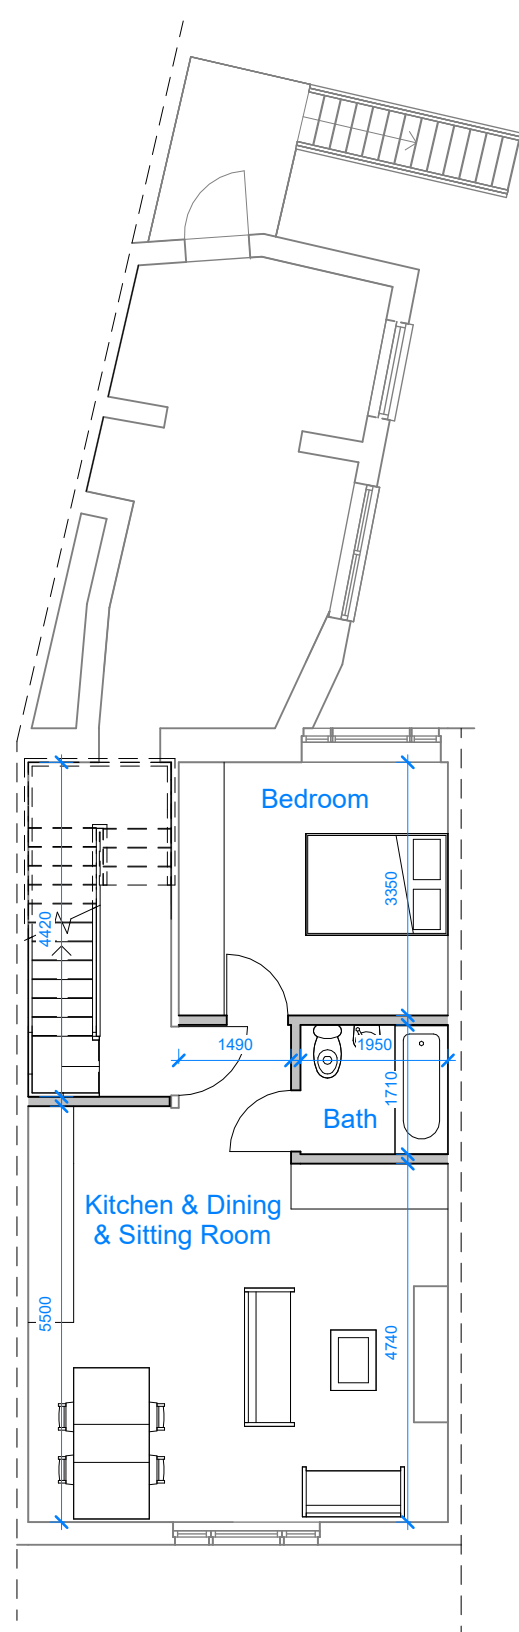

2 **First Floor**
1 : 100

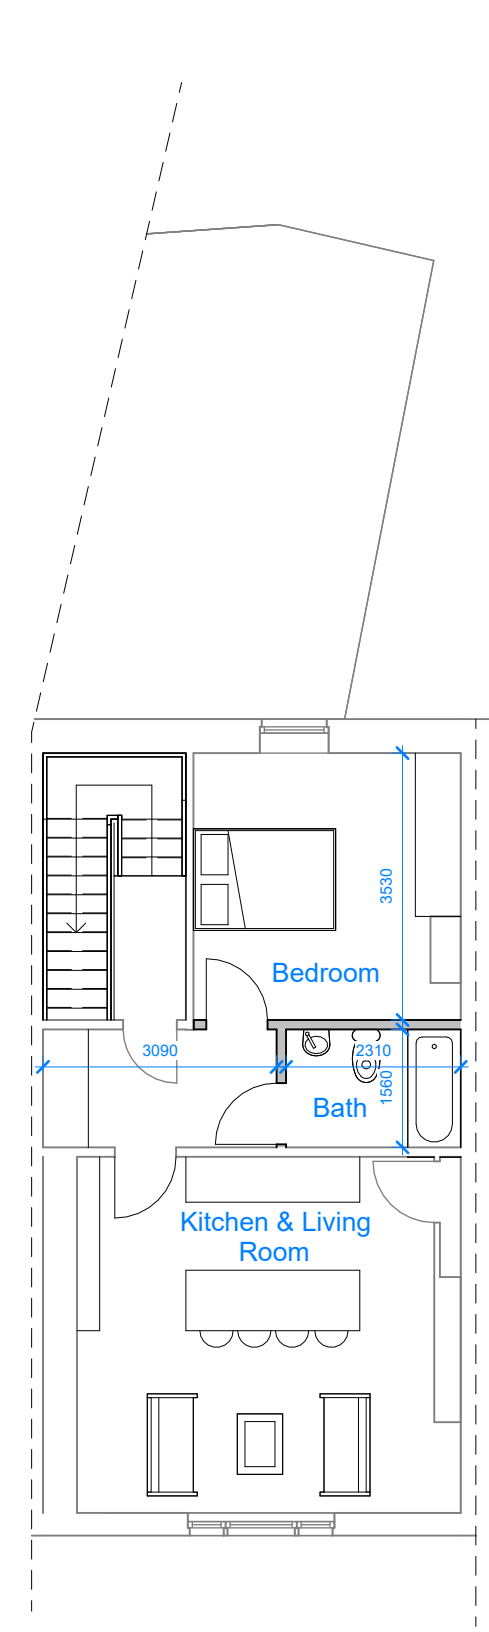

3 **Second Floor**
1 : 100

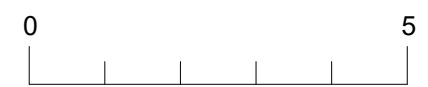

CLIENT: Thi Le	REV	DESCRIPTION	DATE	Project Name Enter address here Proposed Plans	REVISION ○
<p>DIOGEL</p> <p>Your Home, Your Safe Place, Your World adam@diogelarchitecture.co.uk / +44 (0)1248 800 321</p>				SCALE: 1 : 100	JOB / DRAWING No. 1543-02-03-02
<p><small>© Copyright Diogel Architecture. All dimensions to be checked and verified on site. This drawing is to be read in conjunction with all other relevant drawings and specifications. Any discrepancies in the drawings are to be reported immediately to Diogel Architecture. This drawing is not to be used for construction or sales purposes unless marked 'issued for construction'. Dimensions and area schedules are subject to change.</small></p>				DRAWN: BA	