



EXISTING GABLE ELEVATION 1:50

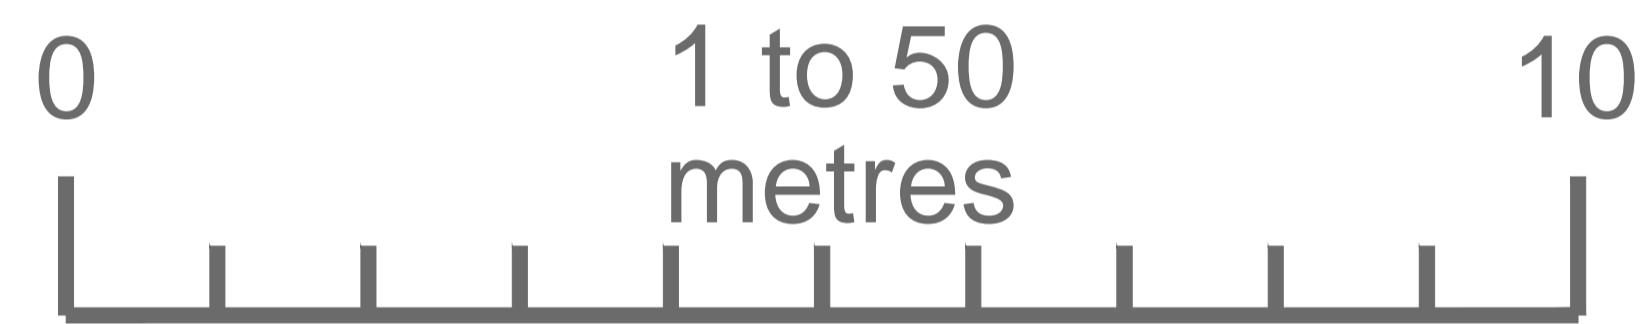


EXISTING REAR ELEVATION 1:50



EXISTING FRONT ELEVATION 1:50

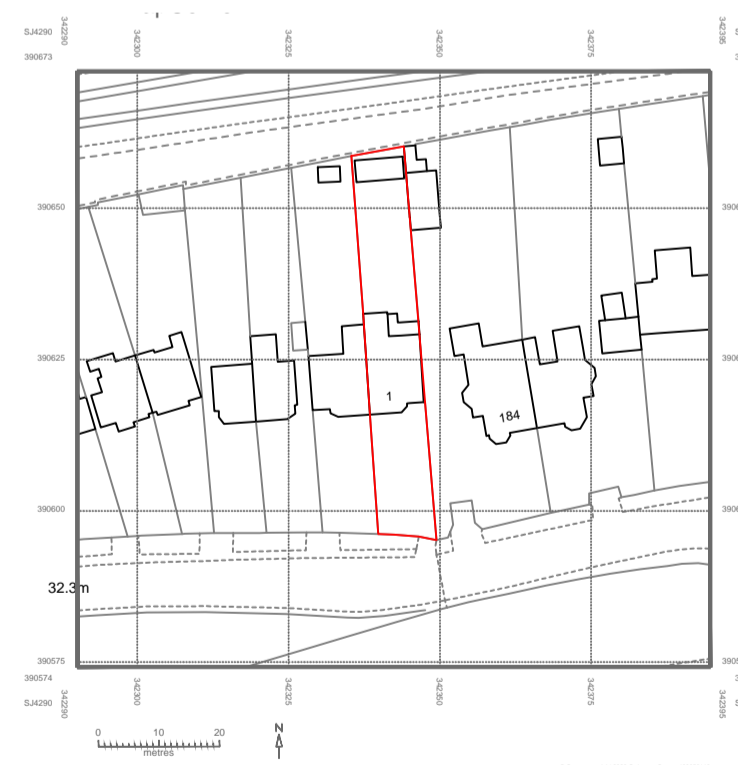

LOCATION PLAN 1:1250

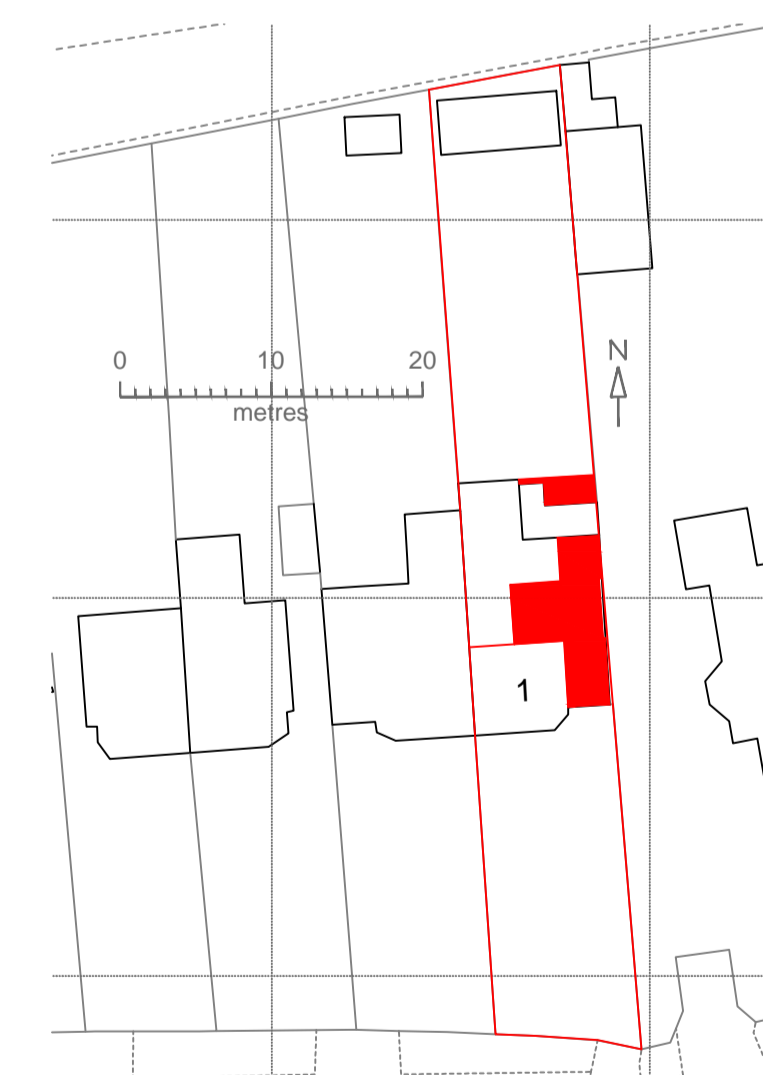

BLOCK PLAN 1:500

General Notes

No.	Revision/Issue	Date

Firm Name and Address  
**1 COURT HEY AVENUE**  
 Huyton With Roby  
 Liverpool  
 L36

Project Name and Address  
 Two storey side extension with  
 part single storey rear extension with  
 hip to gable roof conversion  
 and part dormer loft to rear

Project	COUR	Sheet	2
Date	DEC25		
Scale	1:50 1:1250 1:500		